
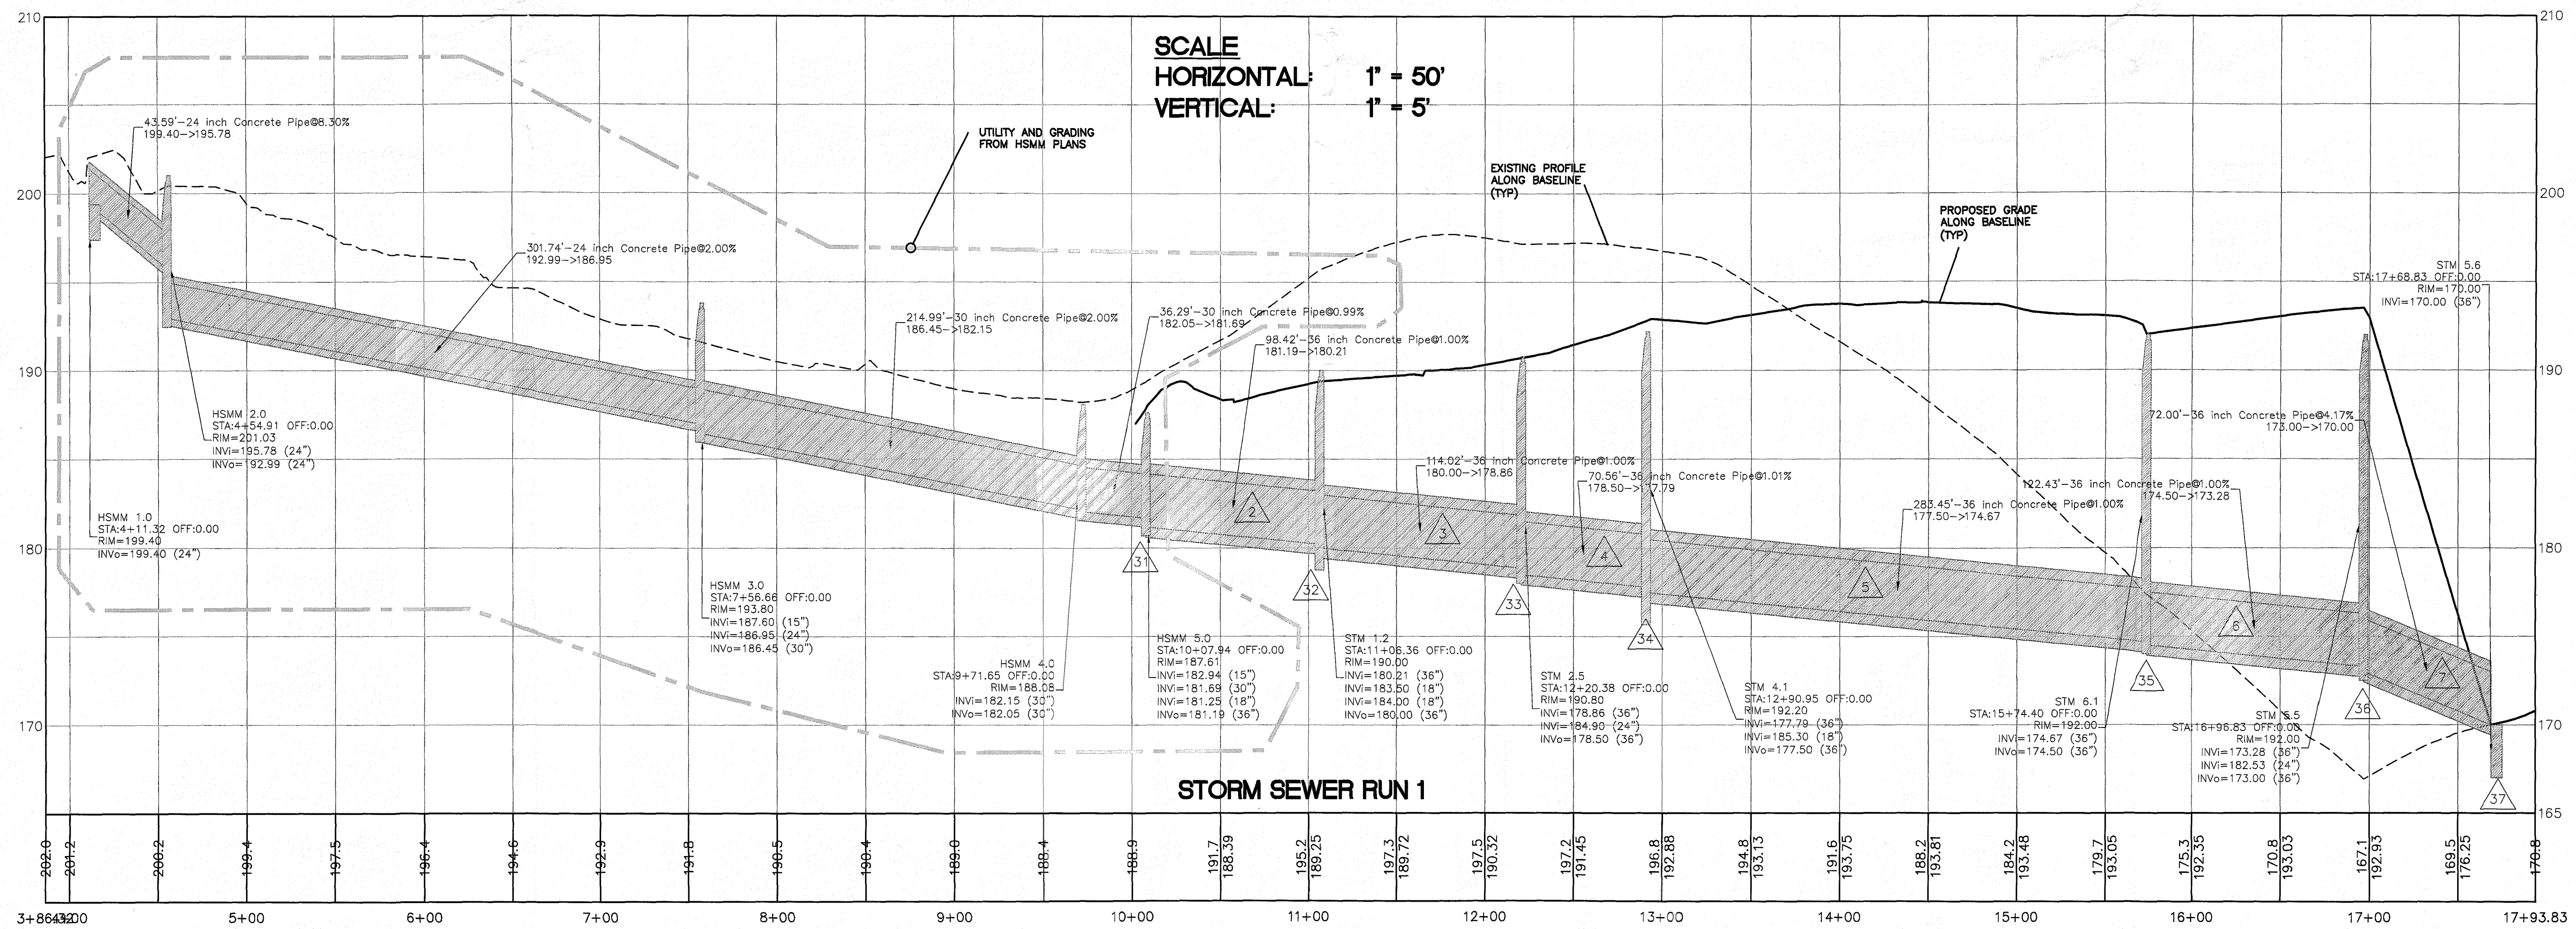
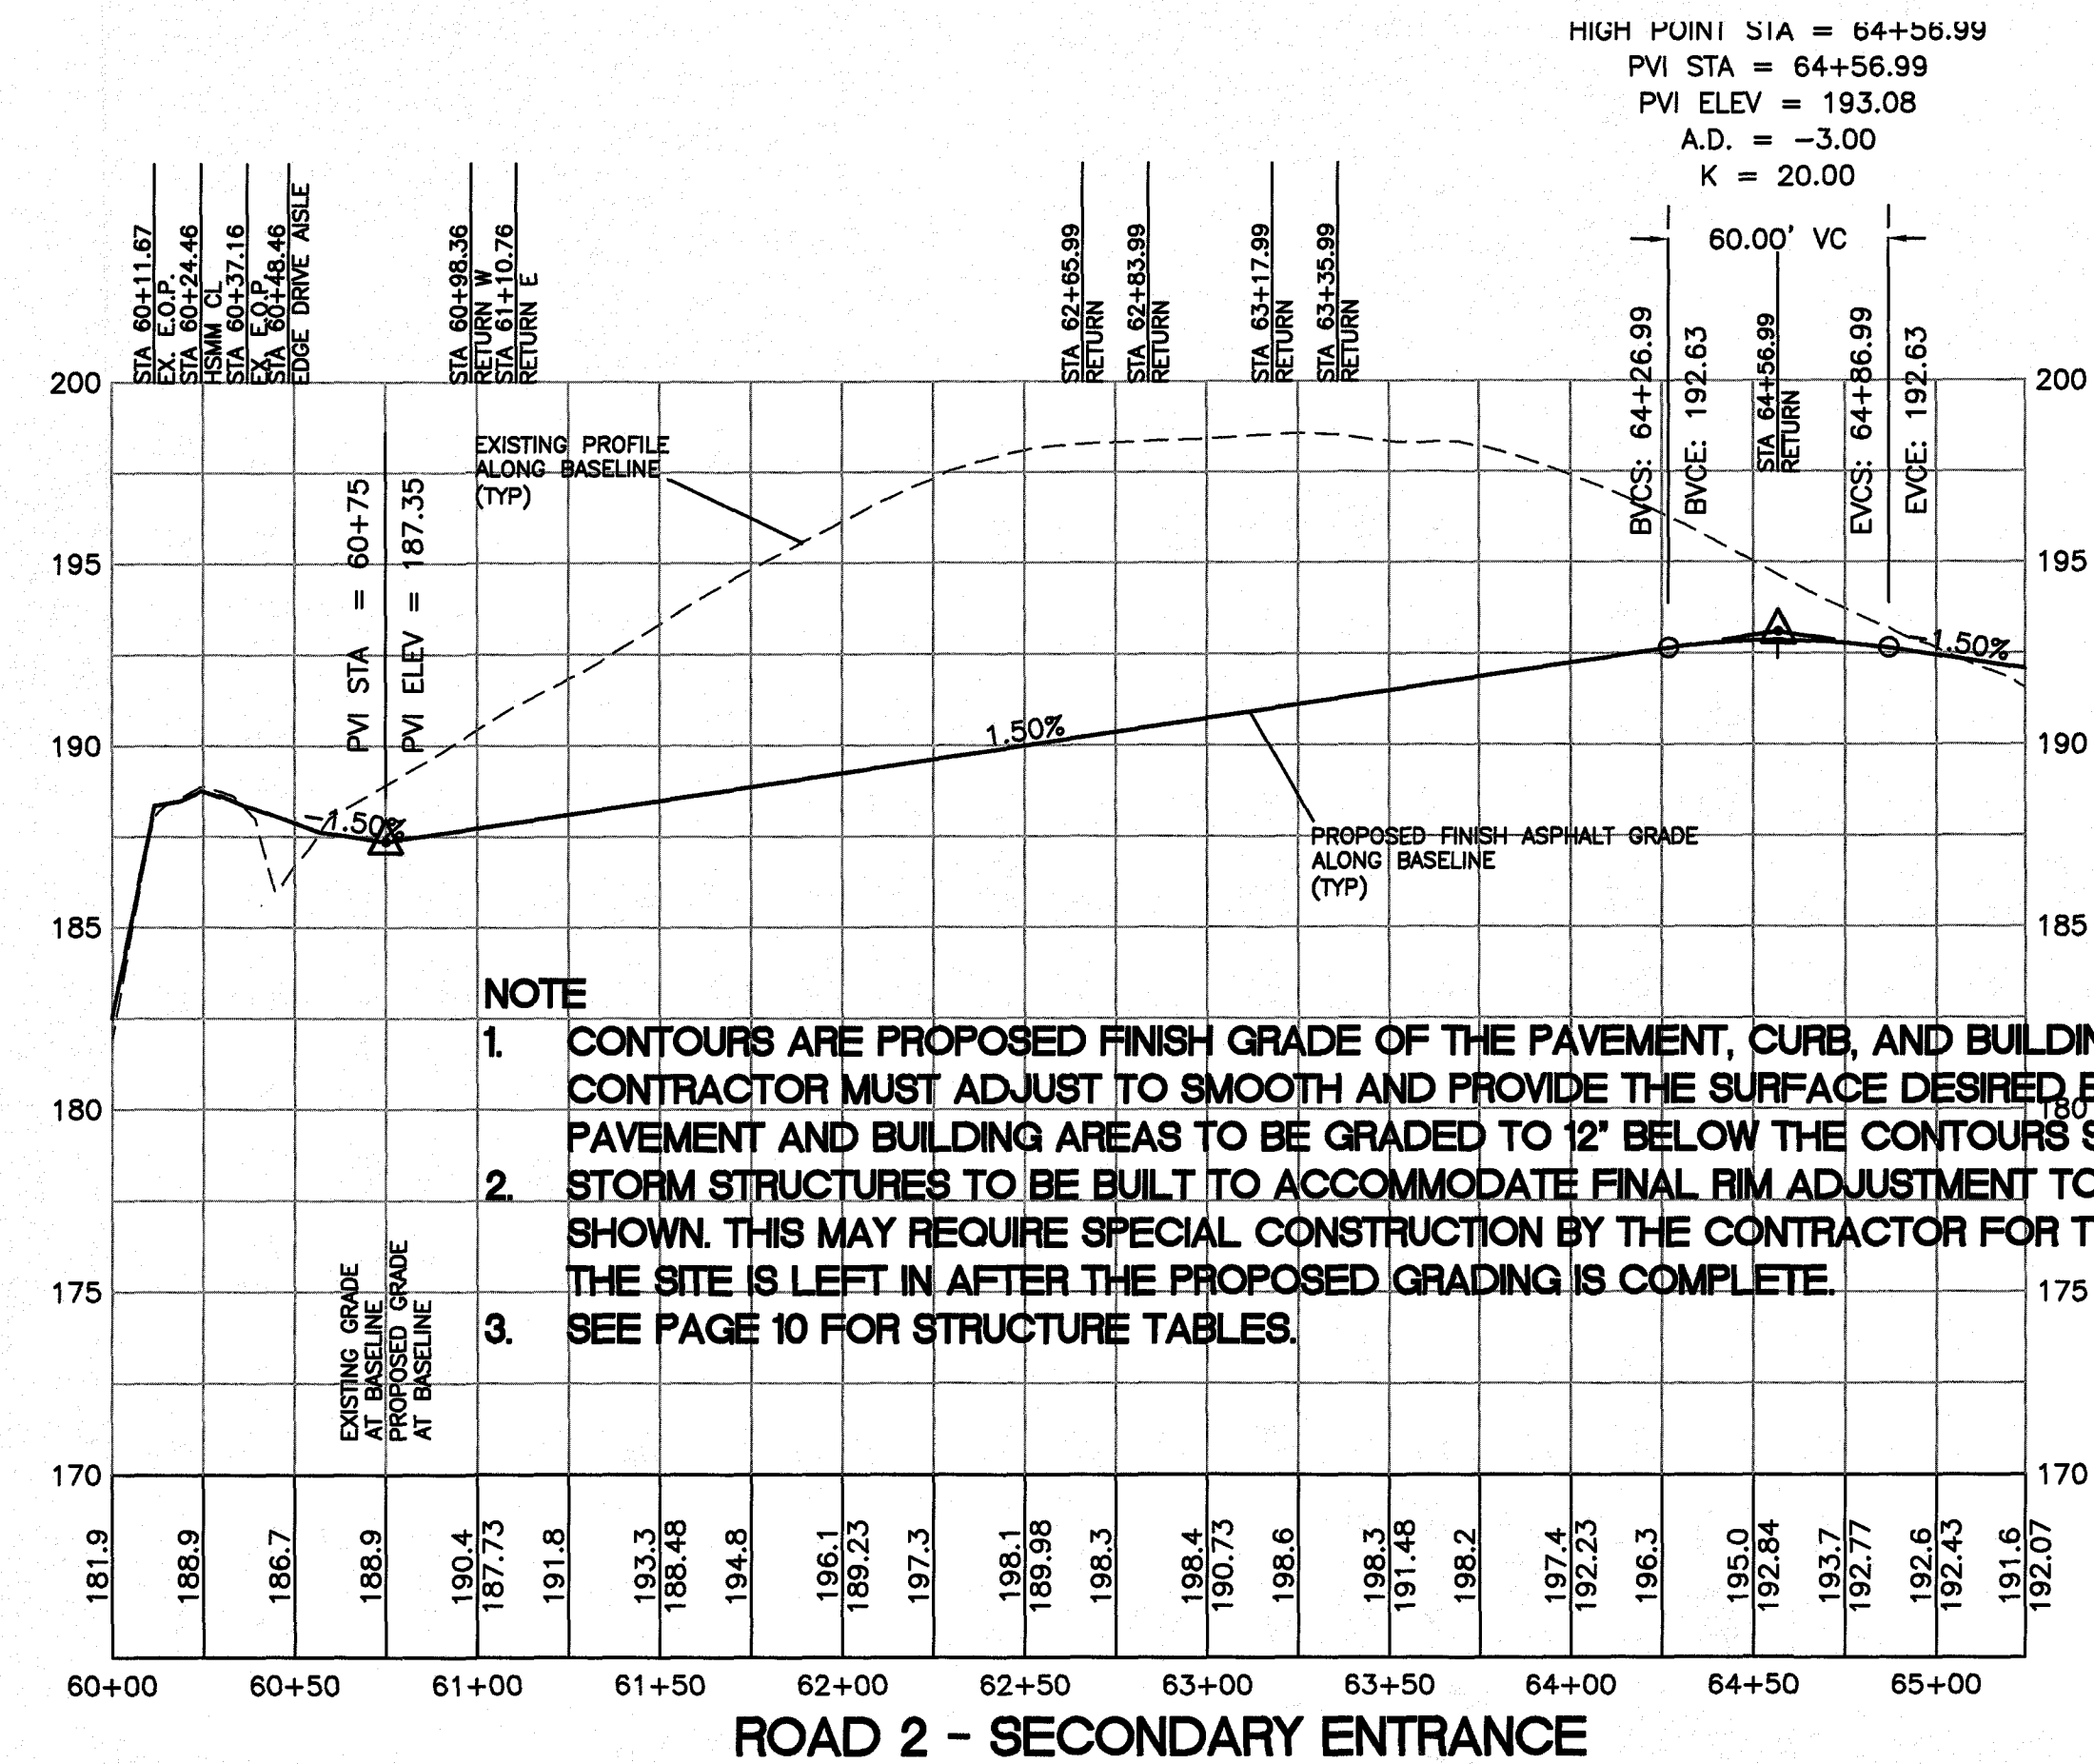
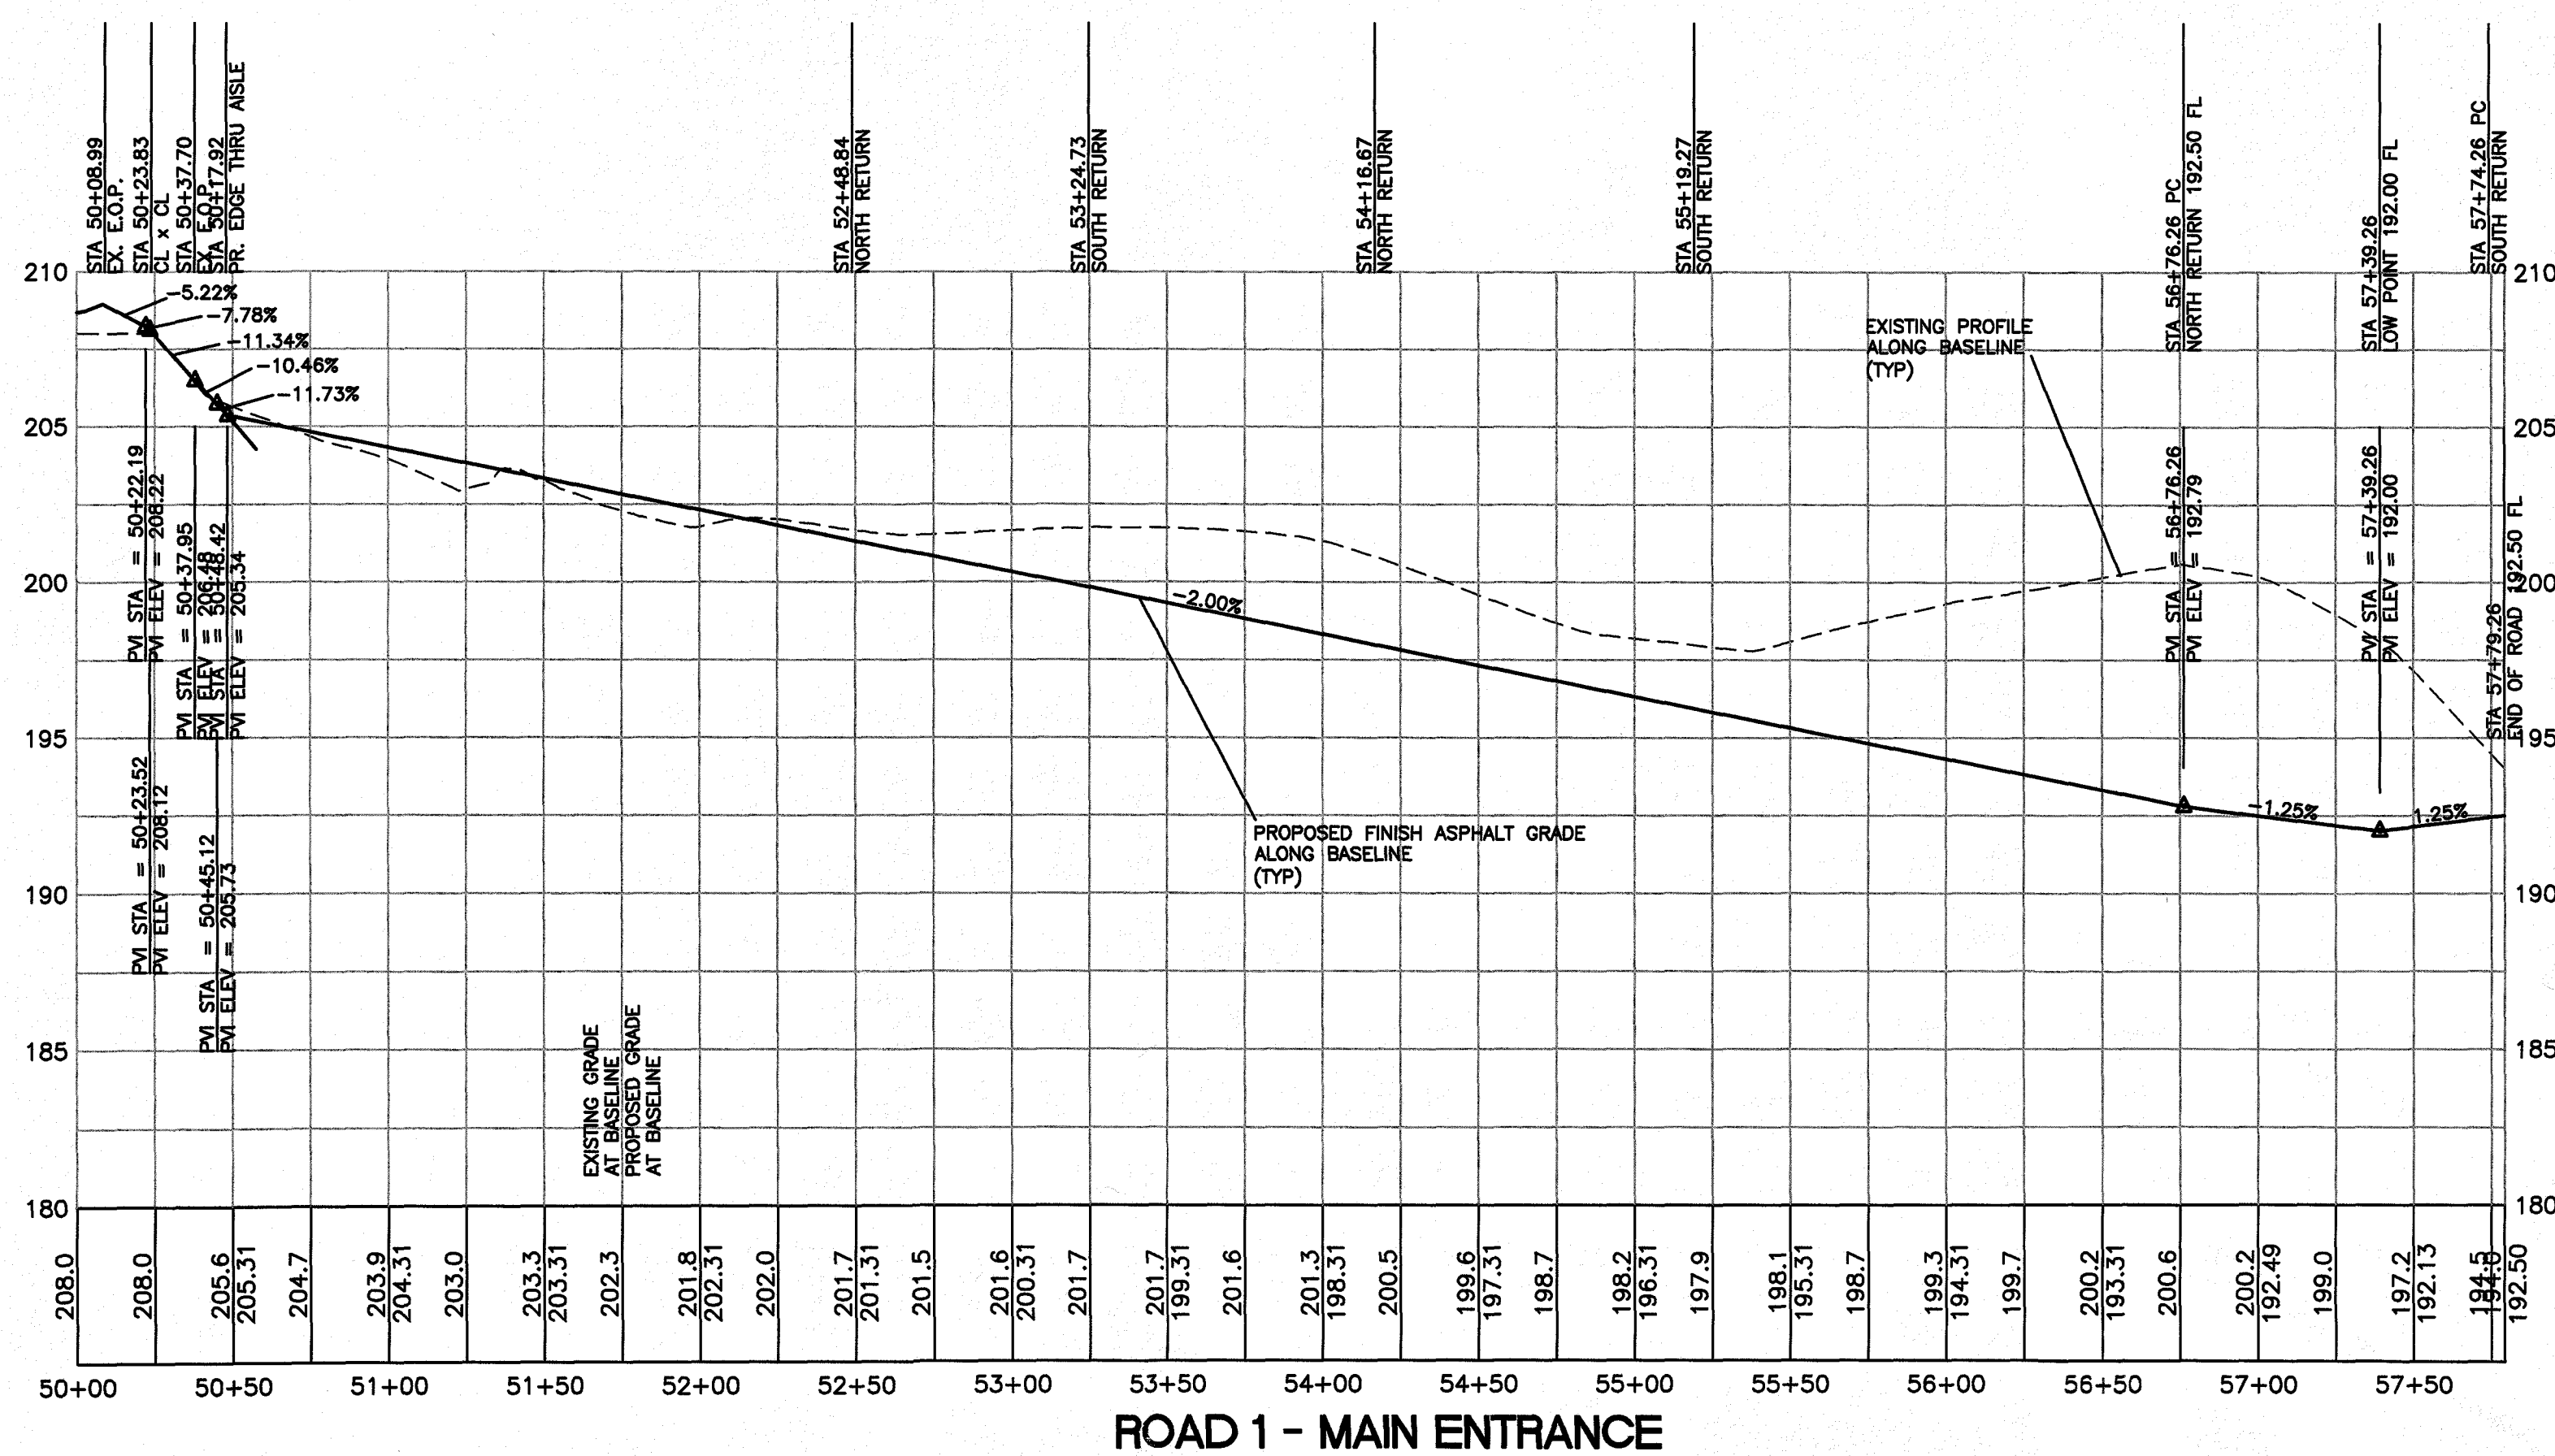


[illegible]

Stone Engineering
P.O. BOX 1058
Rocky Mount, Virginia 24151
(540) 483-0078
(540) 483-5250 fax

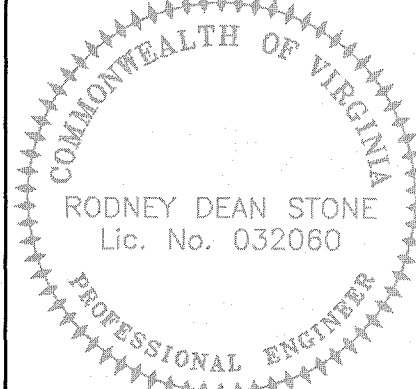

DESIGN	CDS
DRAFT	CDS
CHECK	RDS

PROFILES FOR
SOUTHLAKE TOWNE CENTER
LOCATED ON STATE ROUTE 40 EAST
UNION HALL MAGISTERIAL DISTRICT
FRANKLIN COUNTY, VIRGINIA

DATE	09/29/10
SCALE	AS SHOWN
SHEET	6 OF 11
PROJECT NUMBER	08091