

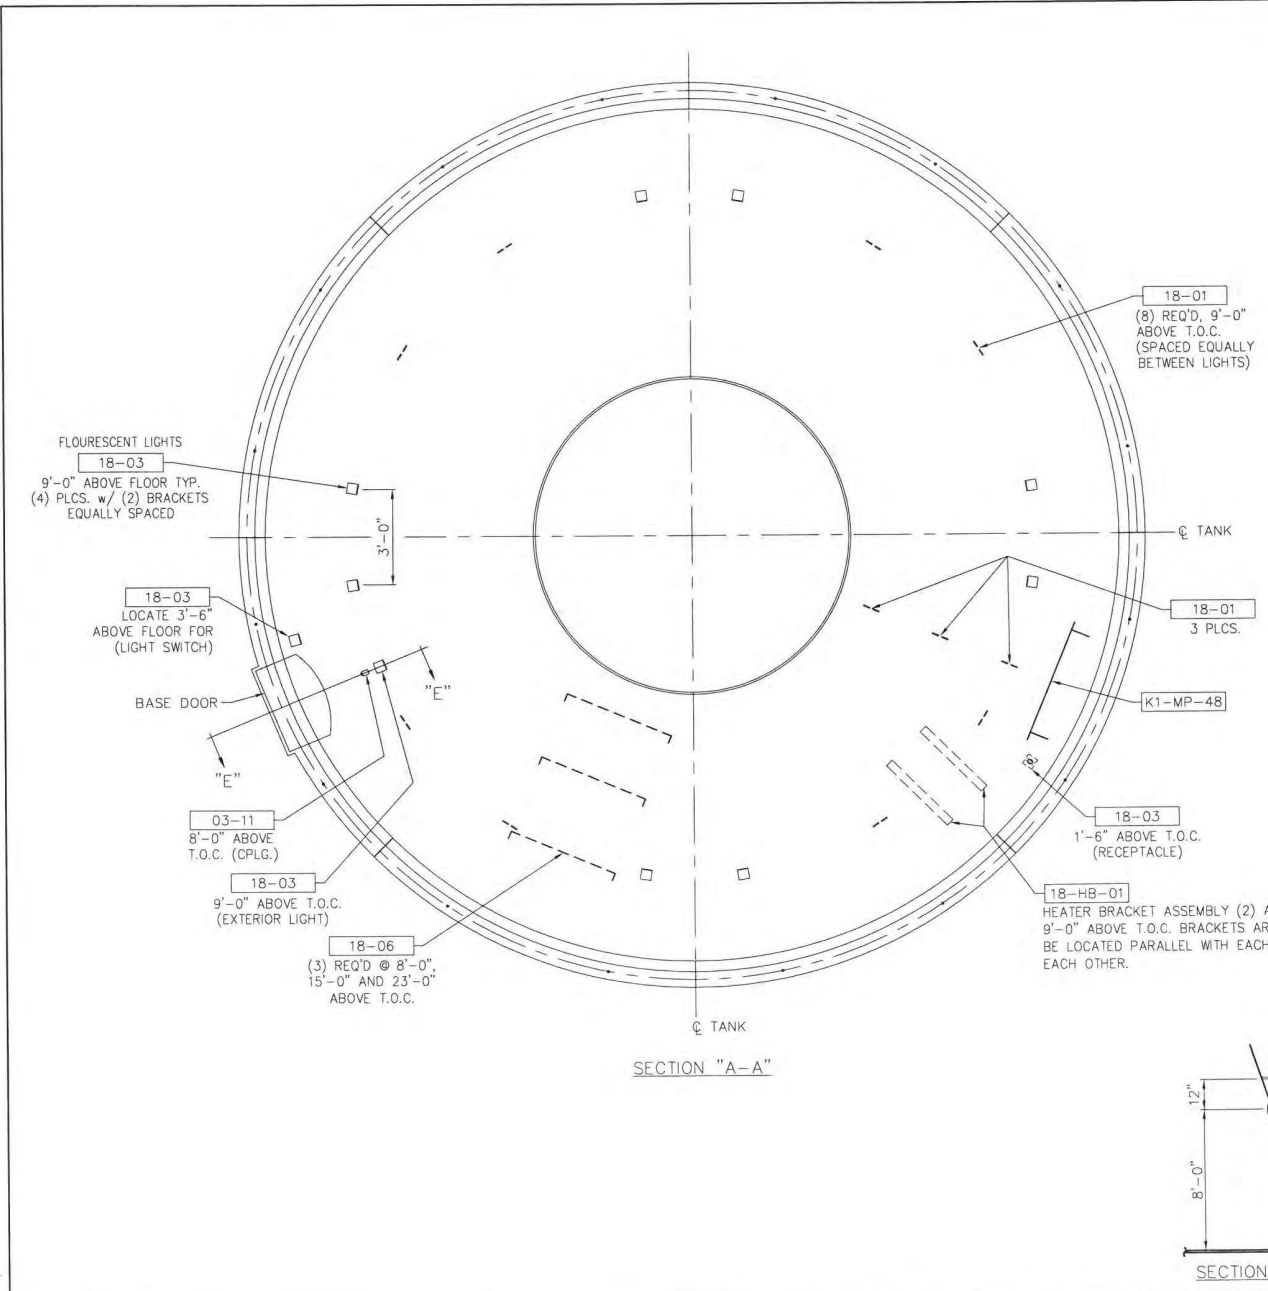
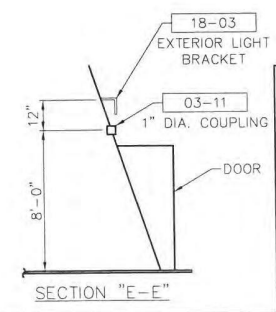


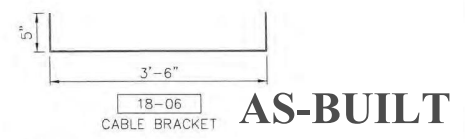

SHIPPING ITEM	QTY.	PC. MK.	QTY.	MATERIAL REQ'D	DESCRIPTION	UNIT WT.
18-HB-01	2			HEATER BRACKET ASSEMBLY		25
		18-10	1	AN 2" x 2" x 3/8" x 2'-8" LG.	HORZ. BRACKET	
		18-11	1	AN 2" x 2" x 3/8" x 2'-5 1/8" LG.	DIAG. BRACKET	
18-01	11			FB 1/4" x 2" x 6" LG.	CONDUIT LUG	
18-03	11			AN 4" x 4" x 1/4" x 4"	LIGHT MOUNT	
18-06	3			FB 1/4" x 2" x 4'-4" LG. (BENT)	CABLE BRACKET	
K1-MP-48	1			ST MOUNTING PLATE ASSEMBLY		

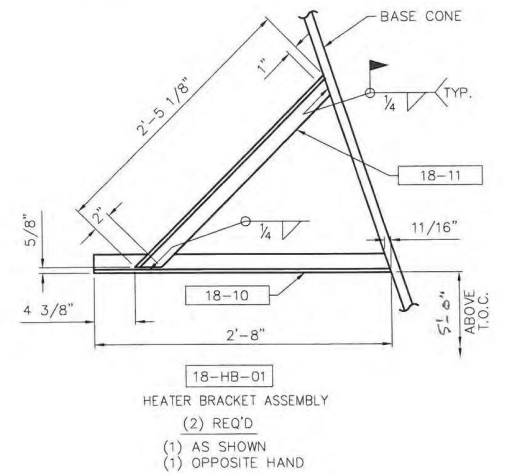

COMMONWEALTH OF VIRGINIA

GERALD A. BURKE

Lic. No. 034963

PROFESSIONAL ENGINEER

Gerald A. Burke

12-20-19

REV.	BY:	DATE	REMARKS

CALDWELL
Since 1887
Water - Energy - Industrial

FRANKLIN COUNTY, VIRGINIA
500,000 GALLON PEDESPPHERE

BY: TSY TITLE: ELECTRICAL CLIP DETAILS
DATE: 12/13/19 DRAWING NO.: E-8884 18A