
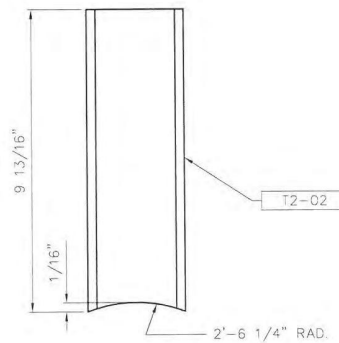


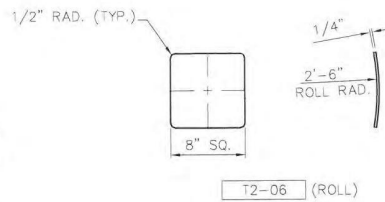

SHIPPING ITEM	QTY.	PC. MK.	QTY.	MATERIAL REQ'D	DESCRIPTION	UNIT WT.
T2-PS-01	2			ACCESS TUBE PIPE SUPPORT ASSEMBLY		15
		T2-01	1	AN 5" x 3" x 1/4" x 1'-6" LG.	HORIZ. SUPPORT	
		T2-02	1	CH C4 x 7.25 x 9 13/16" LG.	HORIZ. SUPPORT	
T2-05	2			BY 7/8" DIA. U-BOLT FOR 12" PIPE (S.S.)	U-BOLT	
T2-06	2			PL 1/4" x 8" SQ. (ROLL)	A.T. REPAD	
T2-08	8			BY 7/8" DIA. - 9 UNC HEX NUTS (S.S.)	HEX NUTS	
T2-09	4			BY FOR 7/8" DIA. BOLT (S.S.)	WASHER	
T2-10	2			BY 5" x 1/8" RUBBER GASKET x 3'-4" LG.	ISOLATION WRAP	
T2-11	4			BY 1-PIECE SLEEVE AND WASHER FOR 7/8" DIA. BOLT	BOLT ISOLATOR	

1. T2-01 MAY BE FABRICATED USING 5" x 3" x 1/4" ANGLE OR 1/4" BENT PLATE.
2. U-BOLTS, NUTS AND BOLTS TO BE 304 SS.

REV.	BY:	DATE	REMARKS
 FRANKLIN COUNTY, VIRGINIA 500,000 GALLON PEDESHERE			
BY:	TLR <i>VLAB</i>	TITLE:	TMS SUPPORT DETAILS
DATE:	04/24/20	DRAWING NO.:	E-8884 TMS2