
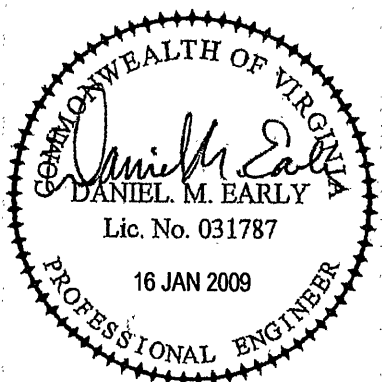
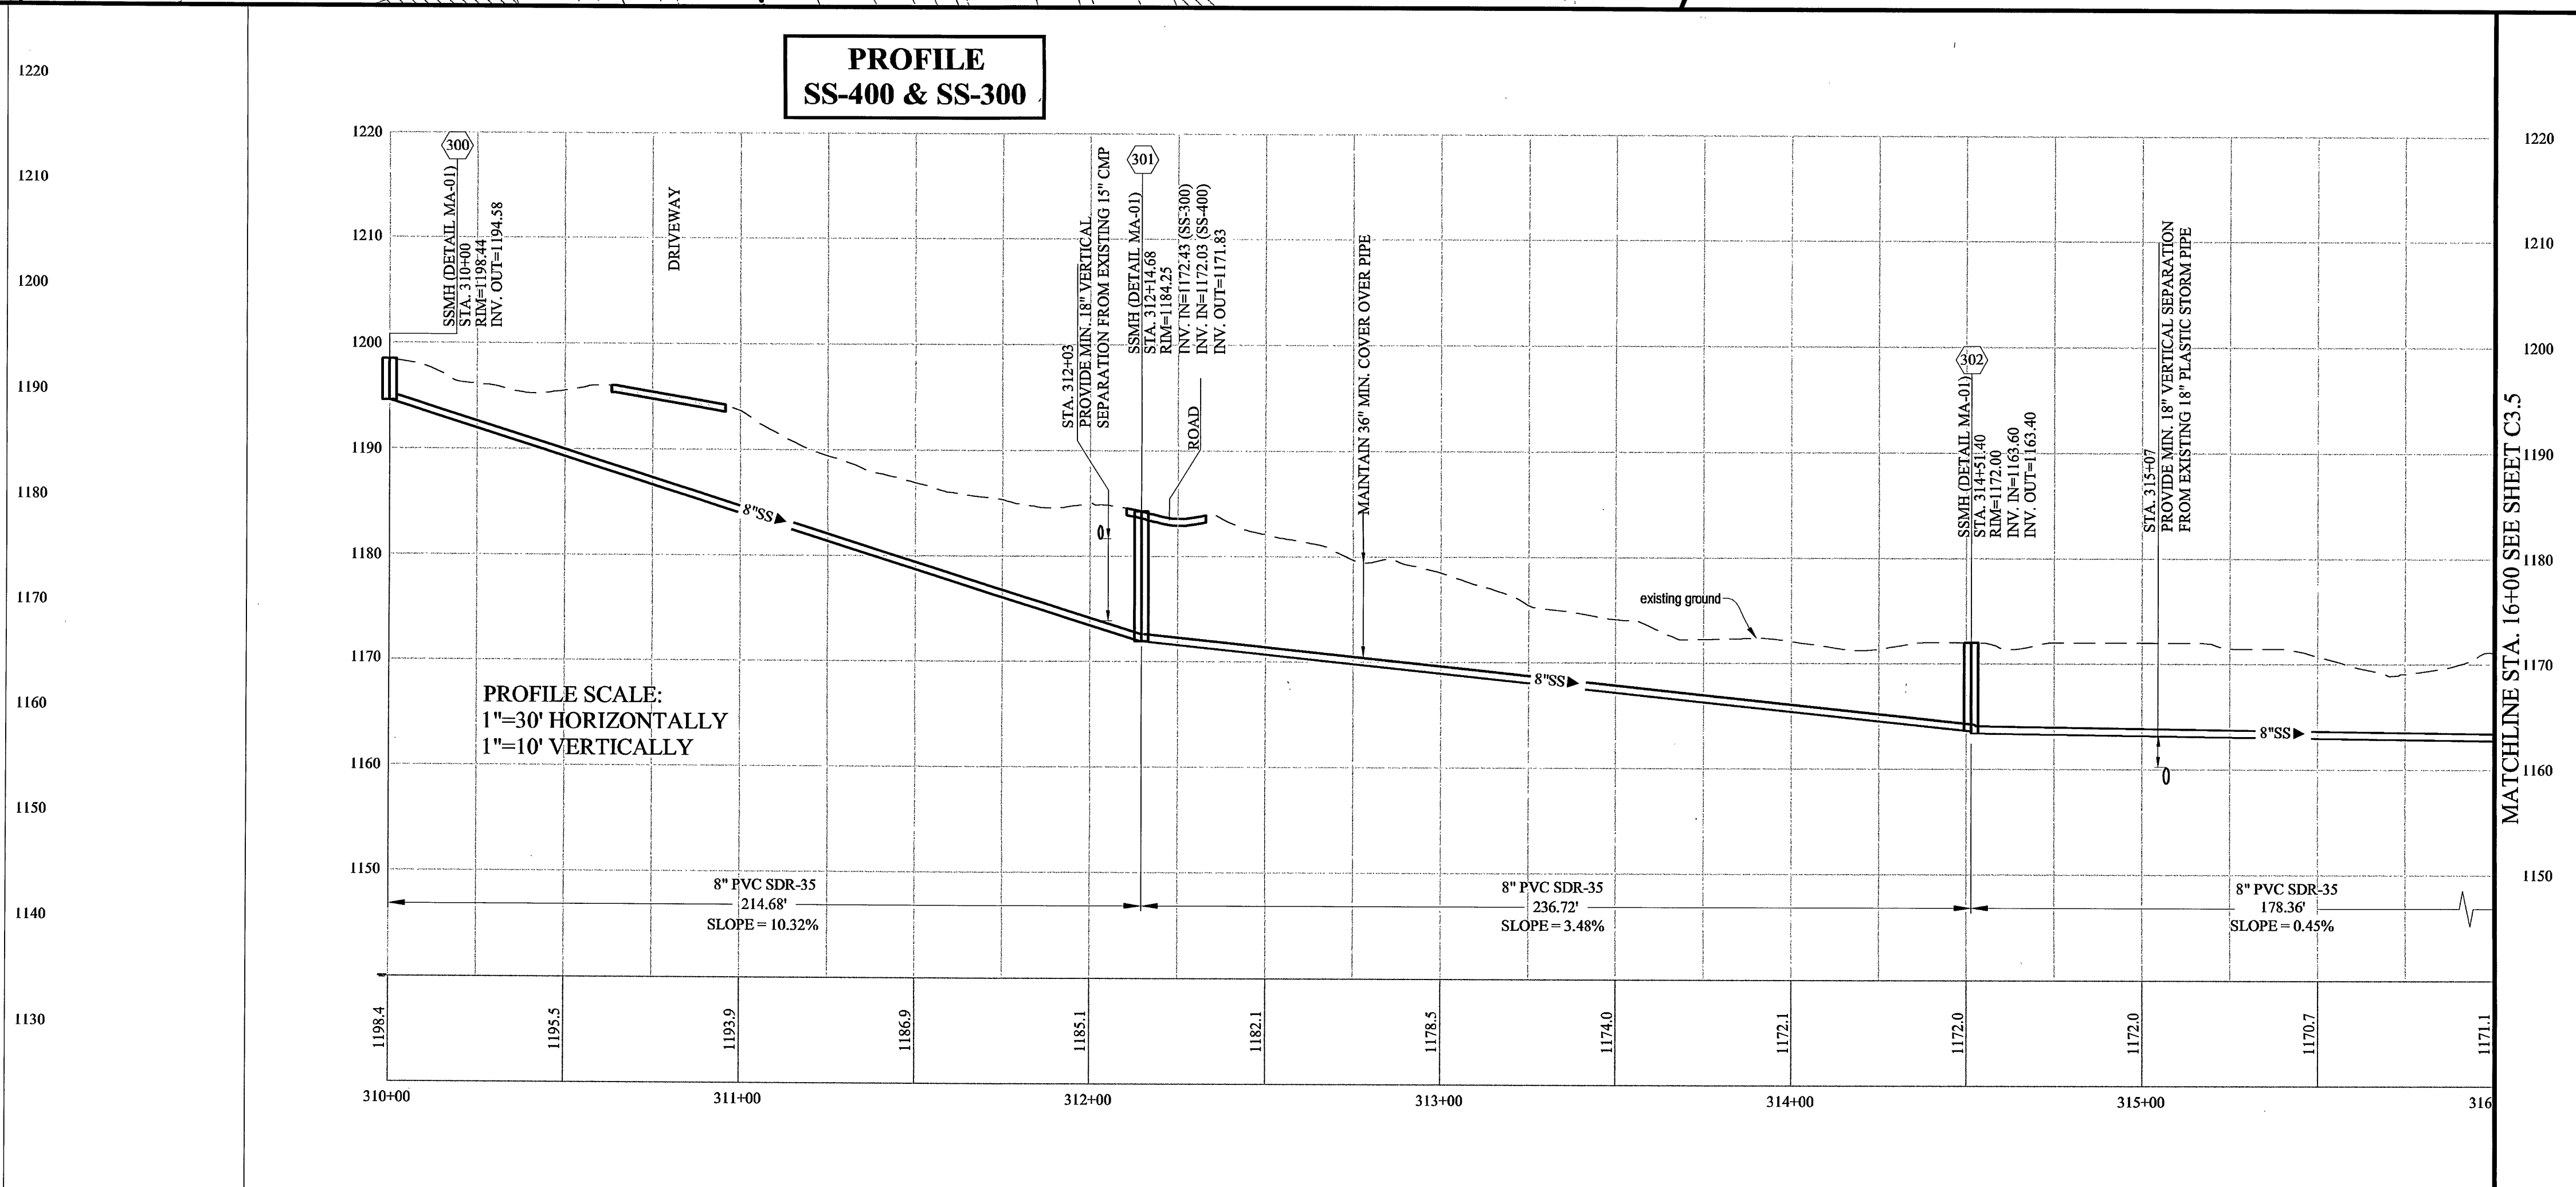
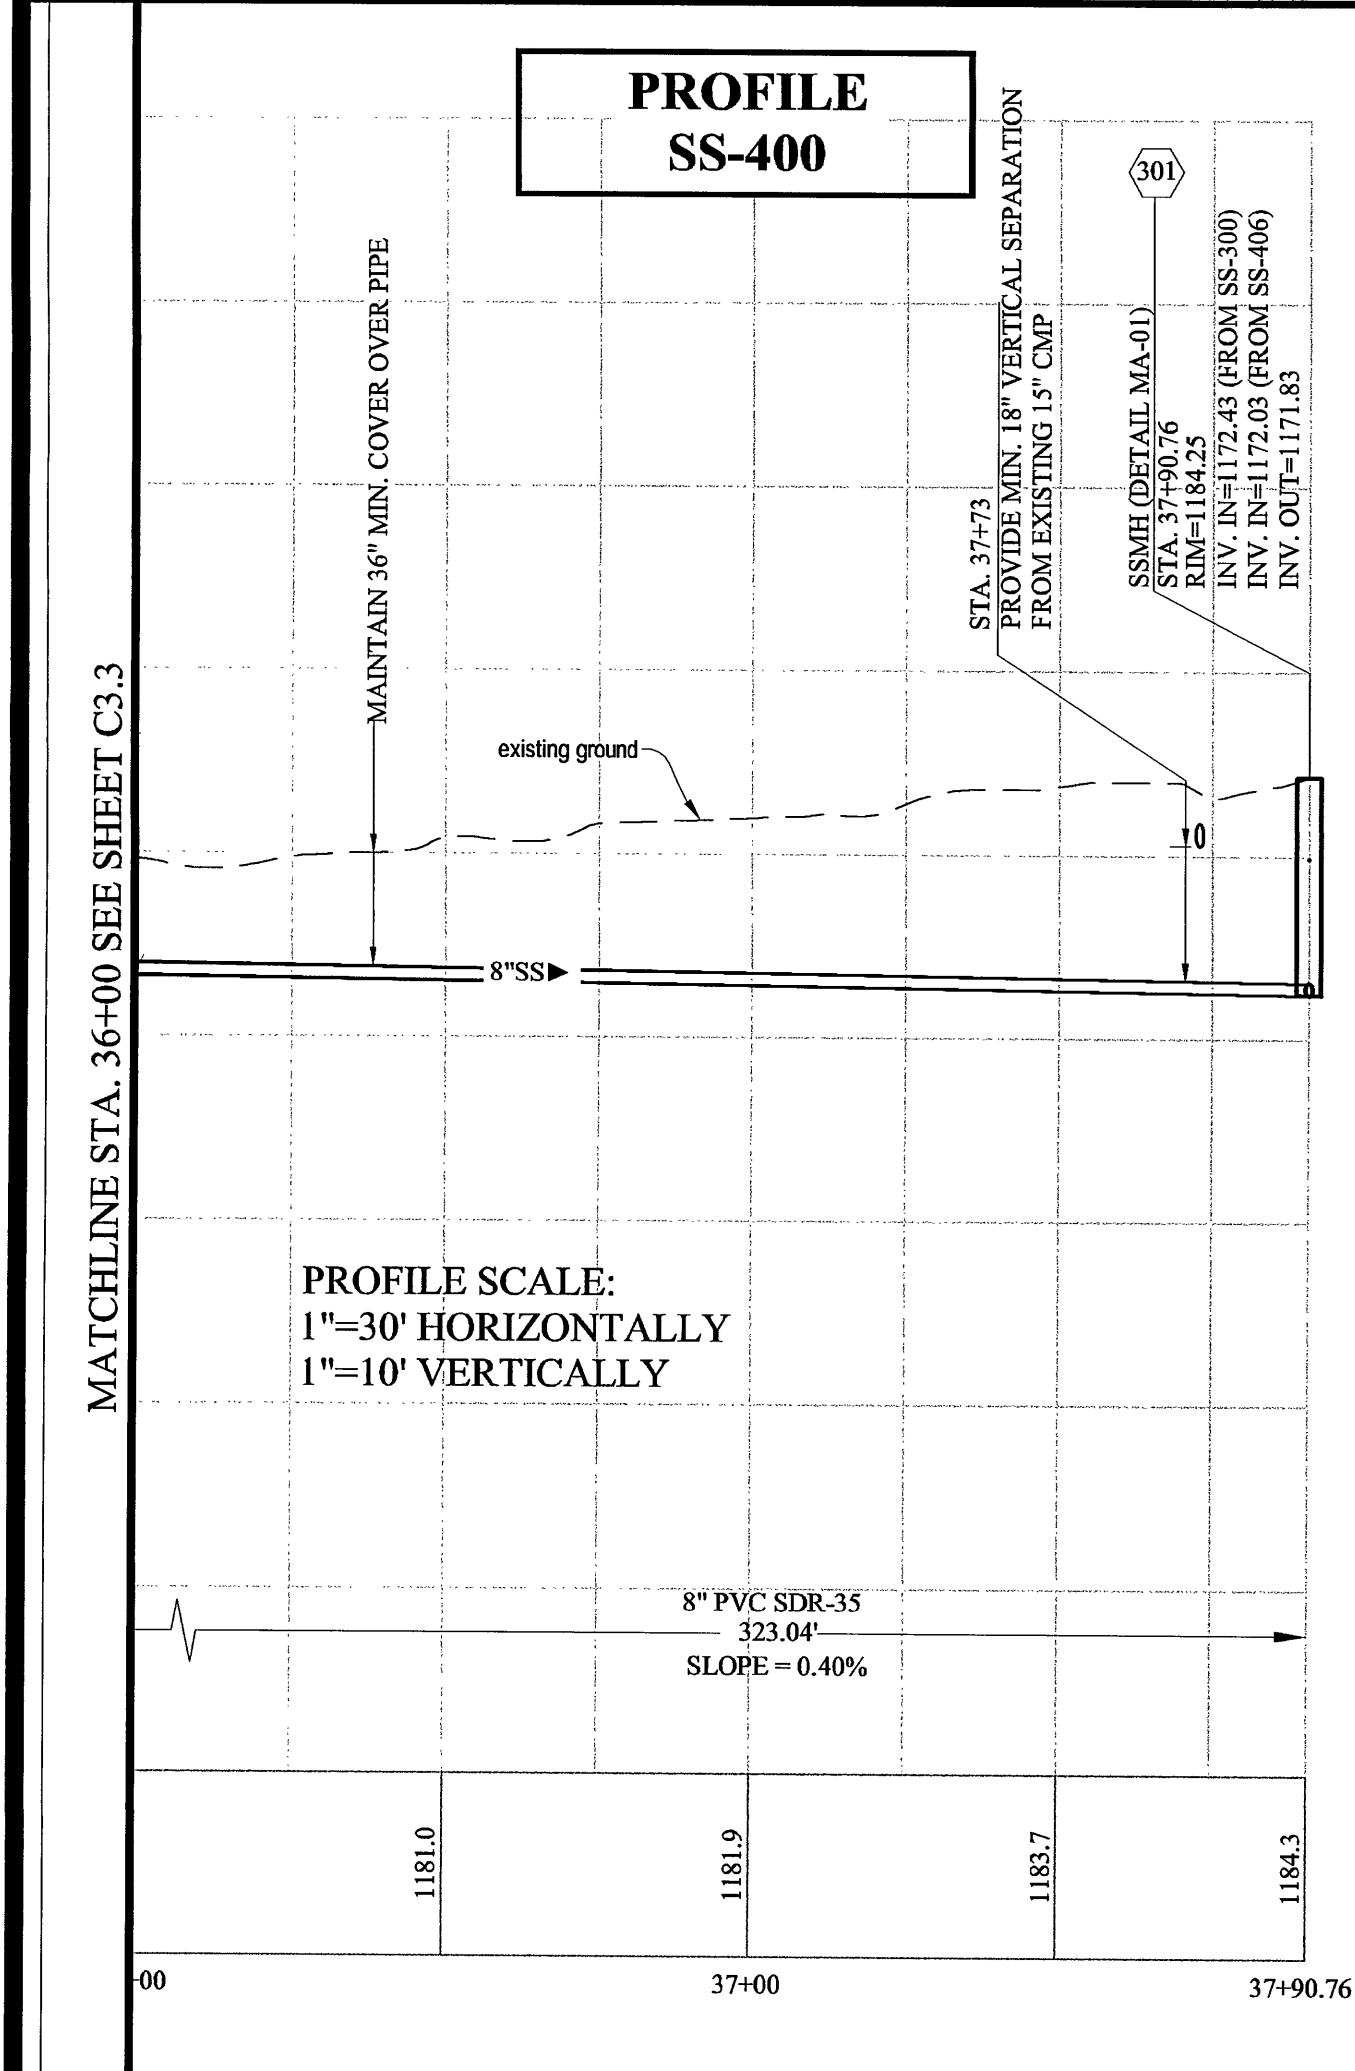


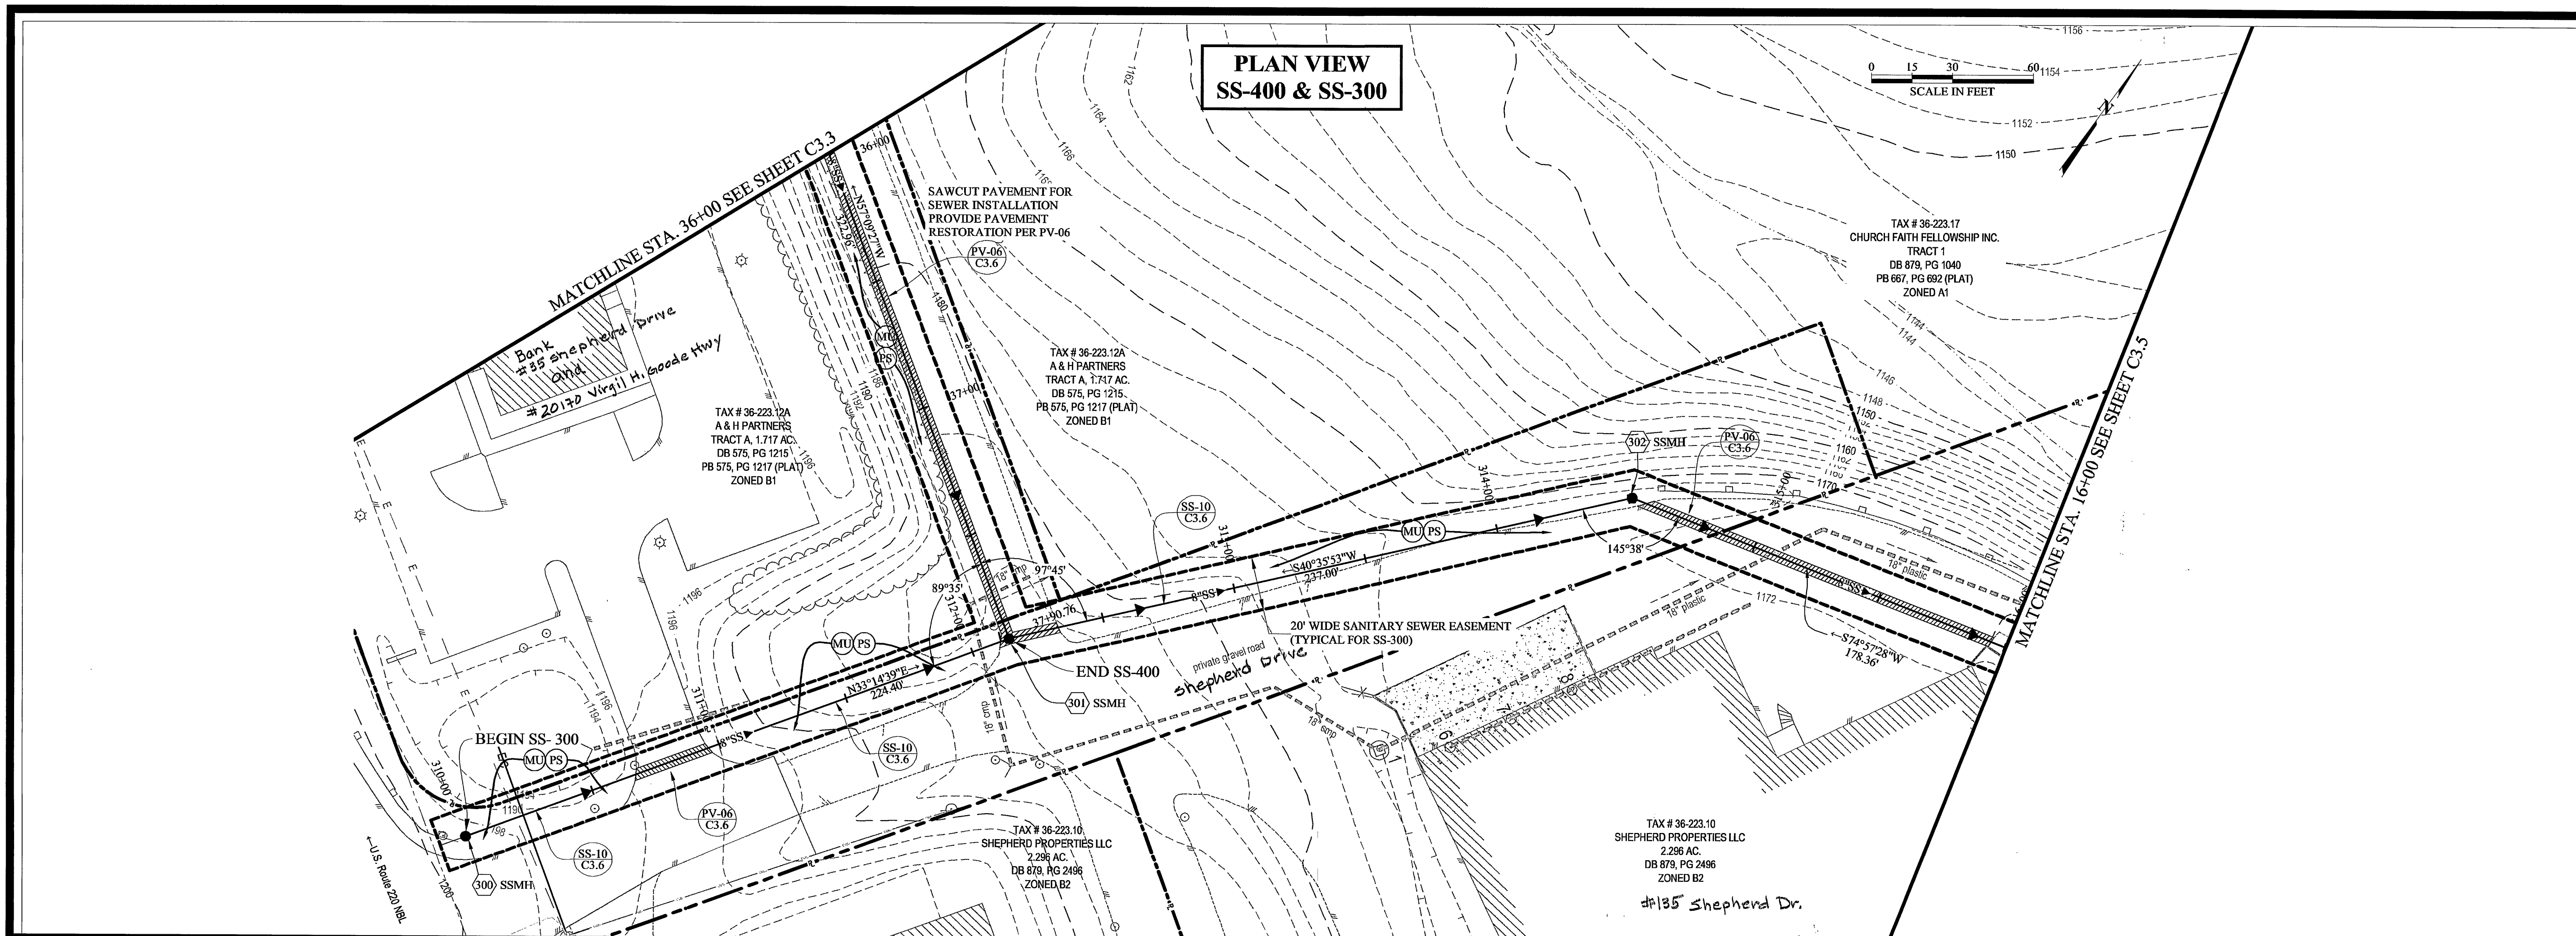

ACS DESIGN

ENGINEERING • SURVEYING
LANDSCAPE ARCHITECTURE
CONSTRUCTION MANAGEMENT

2203 PETERS CREEK ROAD
ROANOKE, VIRGINIA 24017
P 540.562.2345 F 562.2344
INFO@ACSDSIGNLLC.COM
WWW.ACSDSIGNLLC.COM

**WIRTZ SERVICES, LLC
WIRTZ CENTRAL SEWER SYSTEM
FRANKLIN COUNTY, VIRGINIA**

© ACS DESIGN, LLC - Material included herein is covered by copyright. Use of this work in whole or in part is strictly forbidden without the expressed written consent of ACS DESIGN, LLC.

DRAWN BY:	CEK,WTW
DESIGNED BY:	DME
CHECKED BY:	DES
DATE:	16 JAN 2009
JOB NUMBER:	05353A

REVISIONS:

No. 1
No. 2
No. 3
No. 4
No. 5

SHEET NO.:
C3.4
GRAVITY SEWERS
SS-400 & SS-300
PLAN & PROFILE