


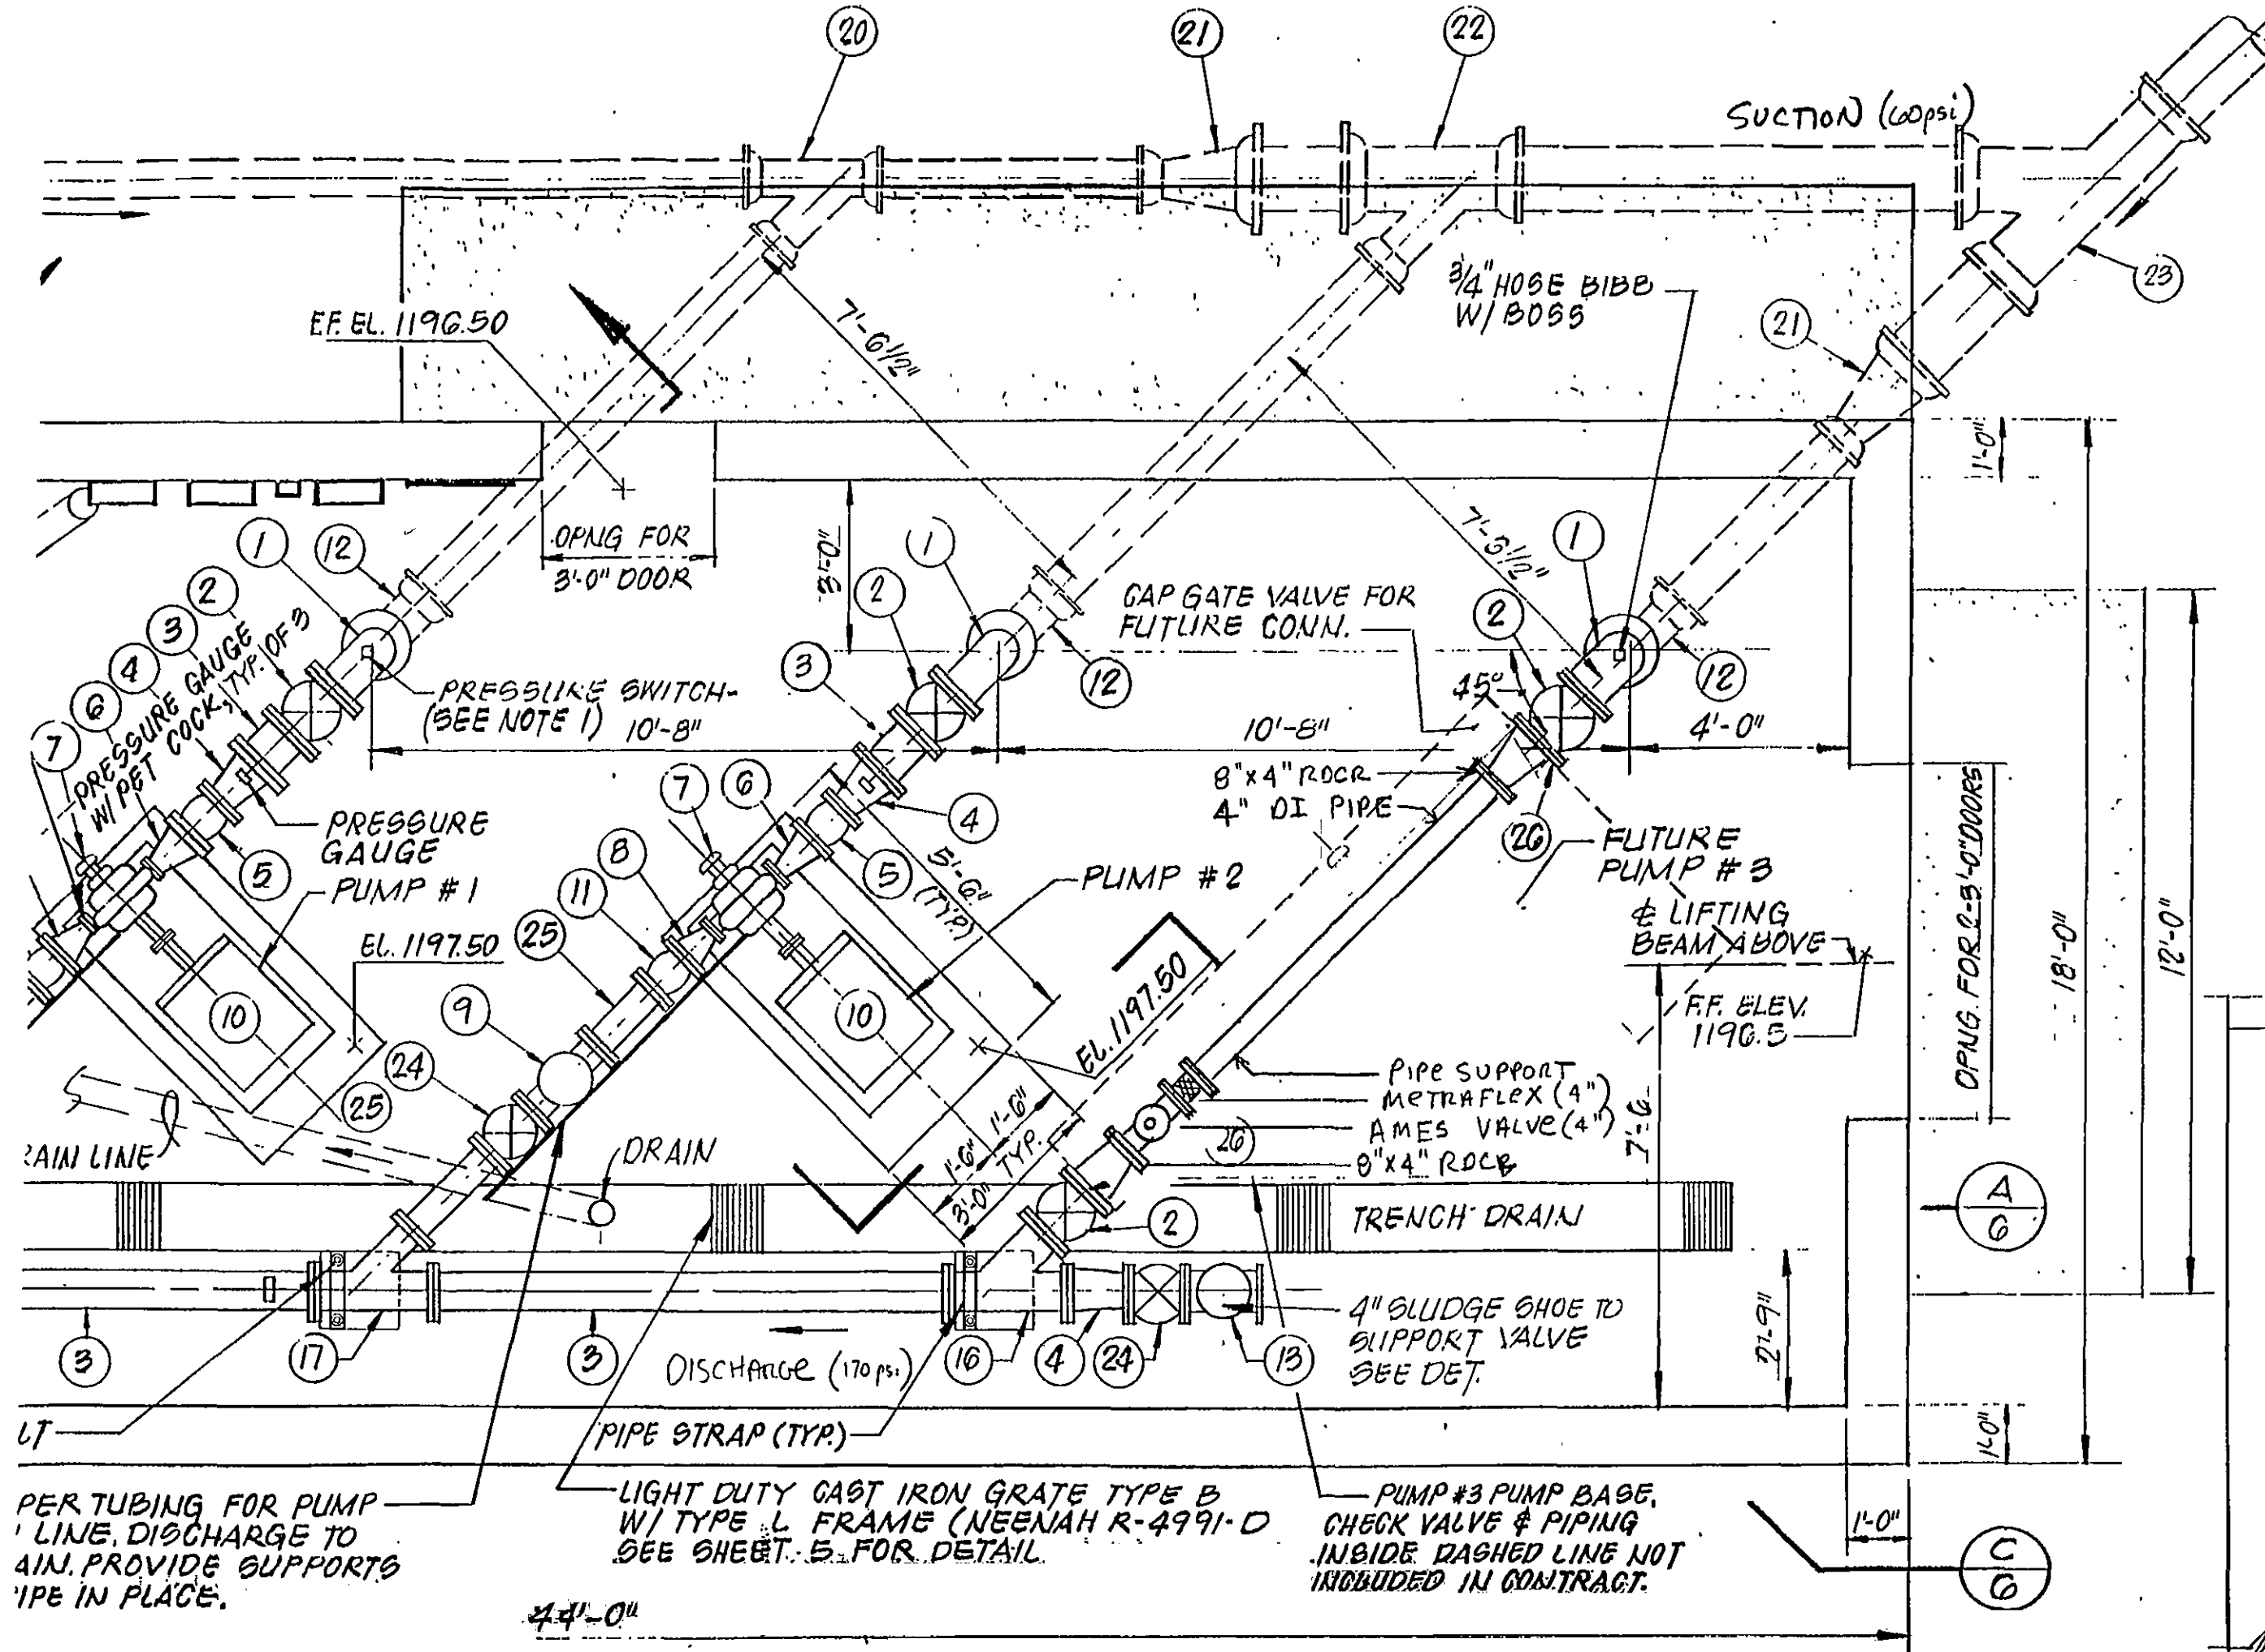

- 1 8" FLG. 90° BEN
- 2 8" FLG. GATE V
- 3 8" FLG. 90° F
- 4 8"x6" FLG. ECC
- 5 6" FLG. FLEXIBLE
- 6 6"x3" FLG. ECC
- 7 2 1/2" LR 10 HORI
- 8 6"x2 1/2" FLG. CC
- 9 6" FLG. GLOBE D
- 10 40 H.P. ELECTRI
- 11 6" FLG. FLEXIBL
- 12 8" MJ. LONG R
- 13 6" FLG. ANGLE
- 14 8" DIA LONG W
- 15 JOSSAM 30004
- 16 8" FLG. LATERA
- 17 8"x6" FLG. LATE
- 18 6" FLG. 45° BE
- 19 8" MJ 45° BE
- 20 8" MJ LATERA

SCALE:
3/8" = 1'-0"

Franklin Rd. Pump Station
Relief Valve Installation
4/2002