


← Towards
Old Rocky Mount Rd.

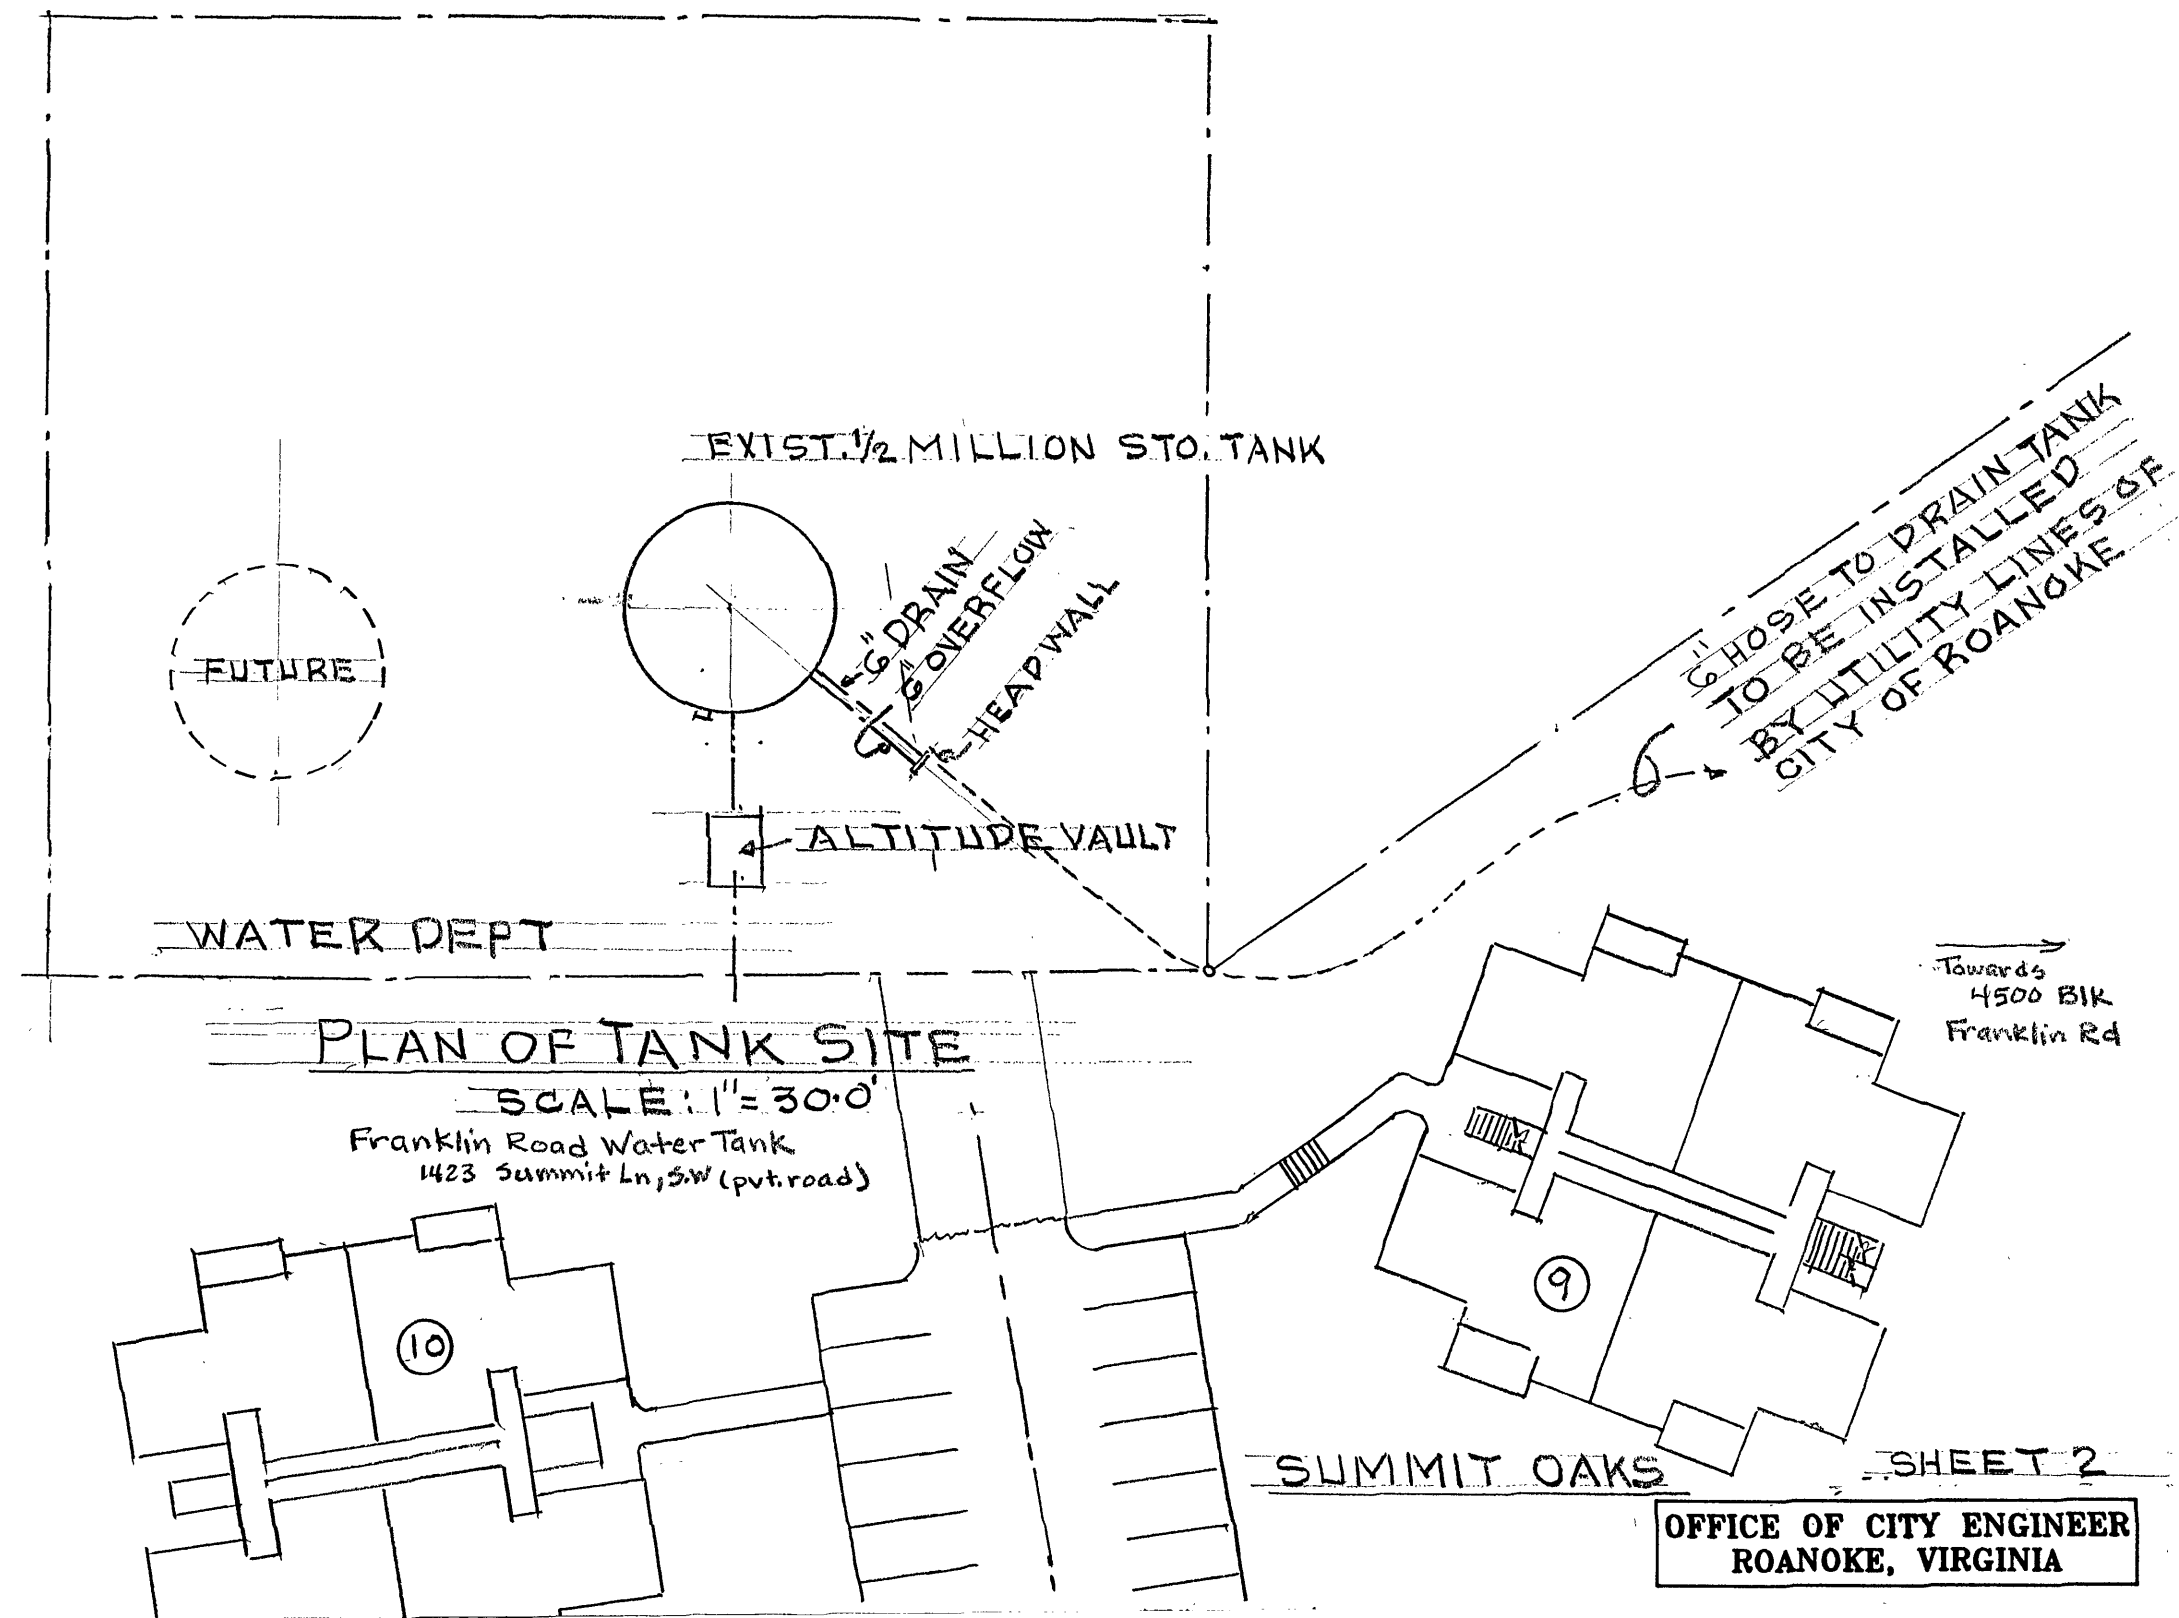

BID NO. 02-04-08
4-15-02

OFFICE OF CITY ENGINEER
ROANOKE, VIRGINIA

SHEET 2