
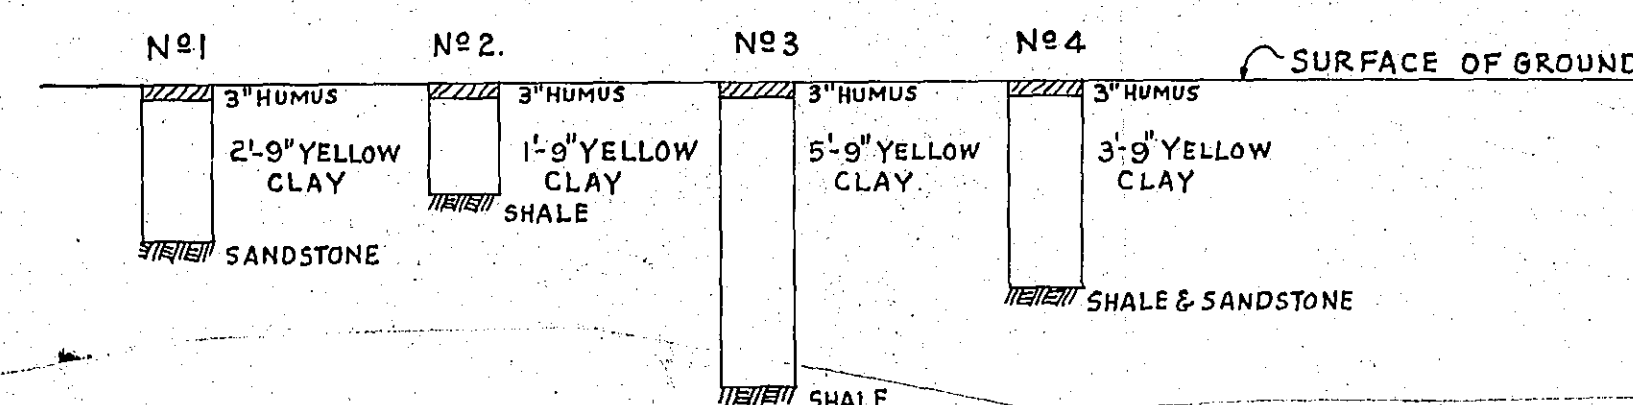
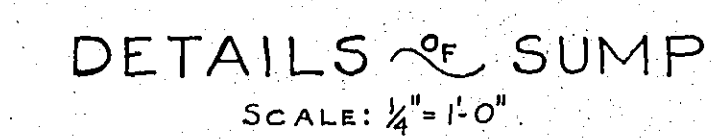
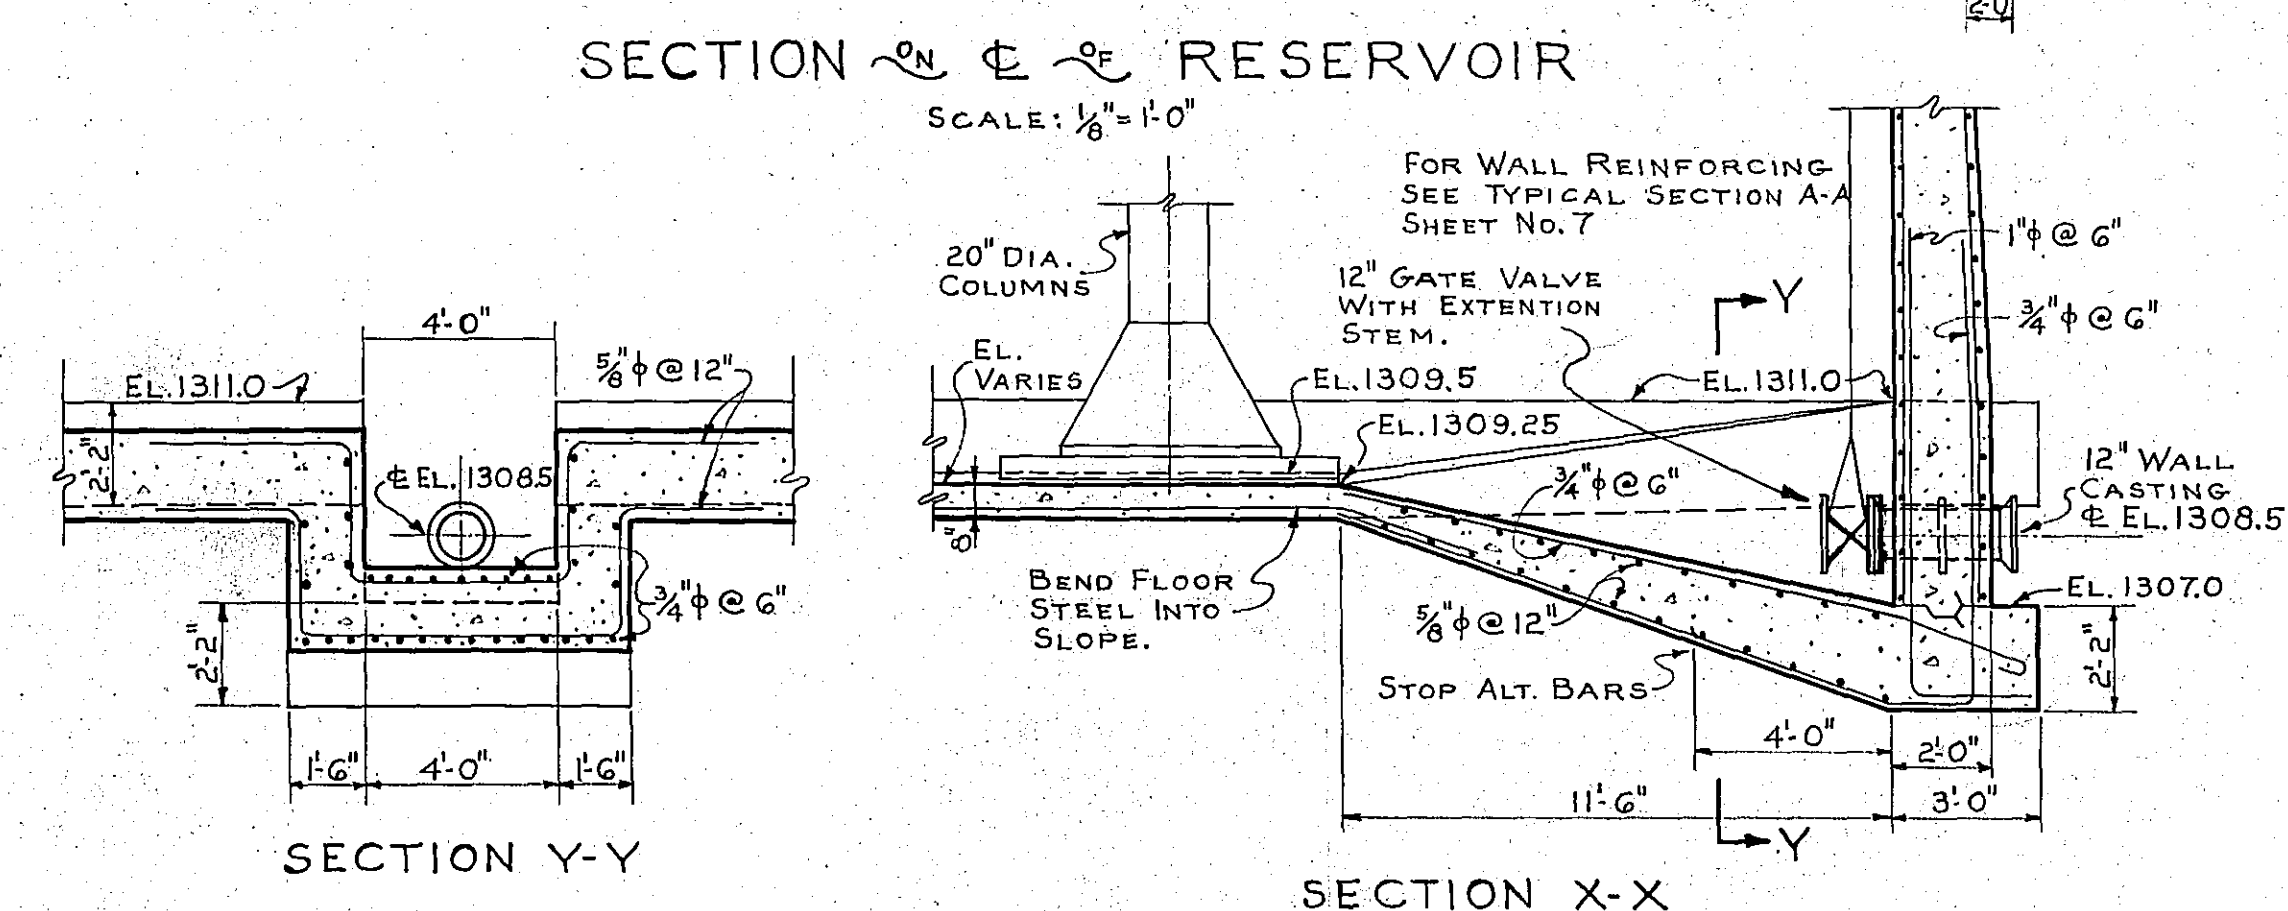
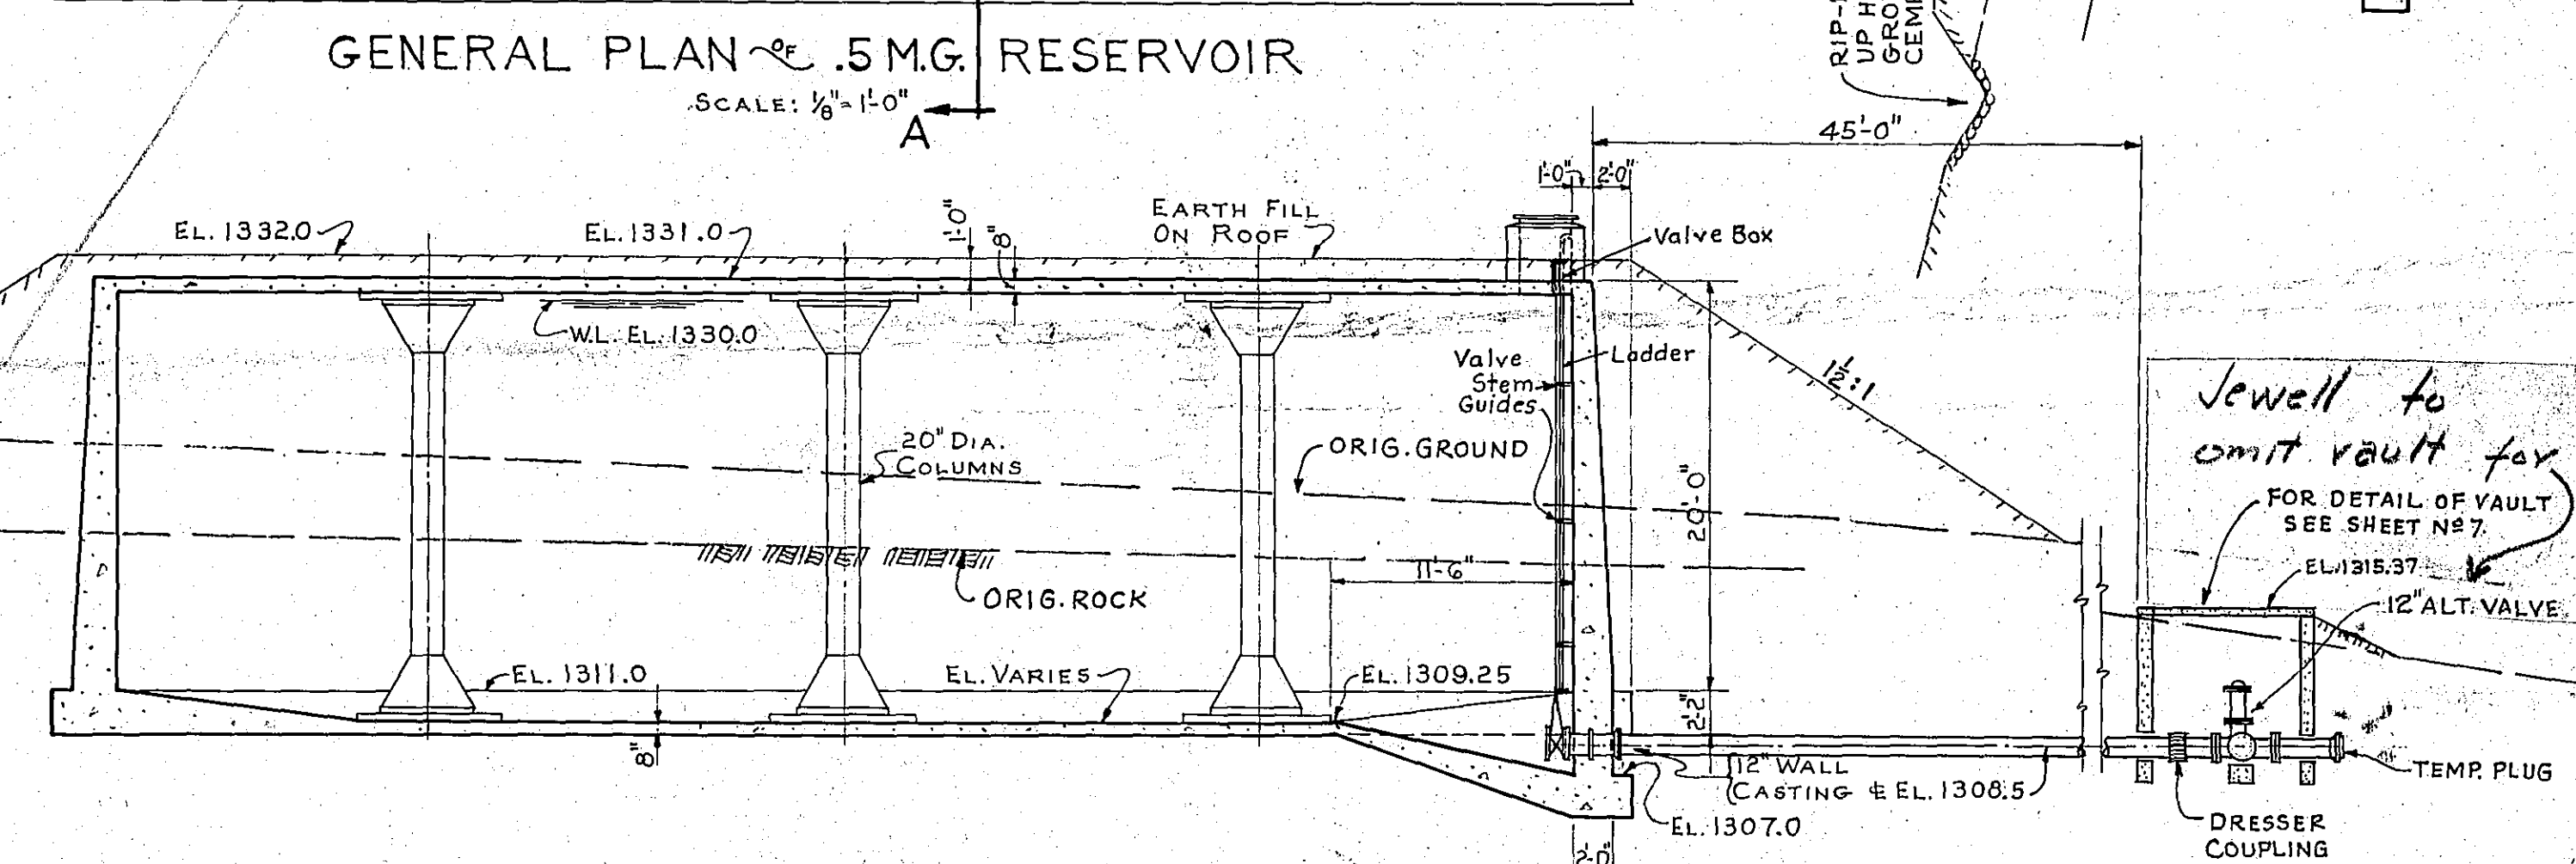
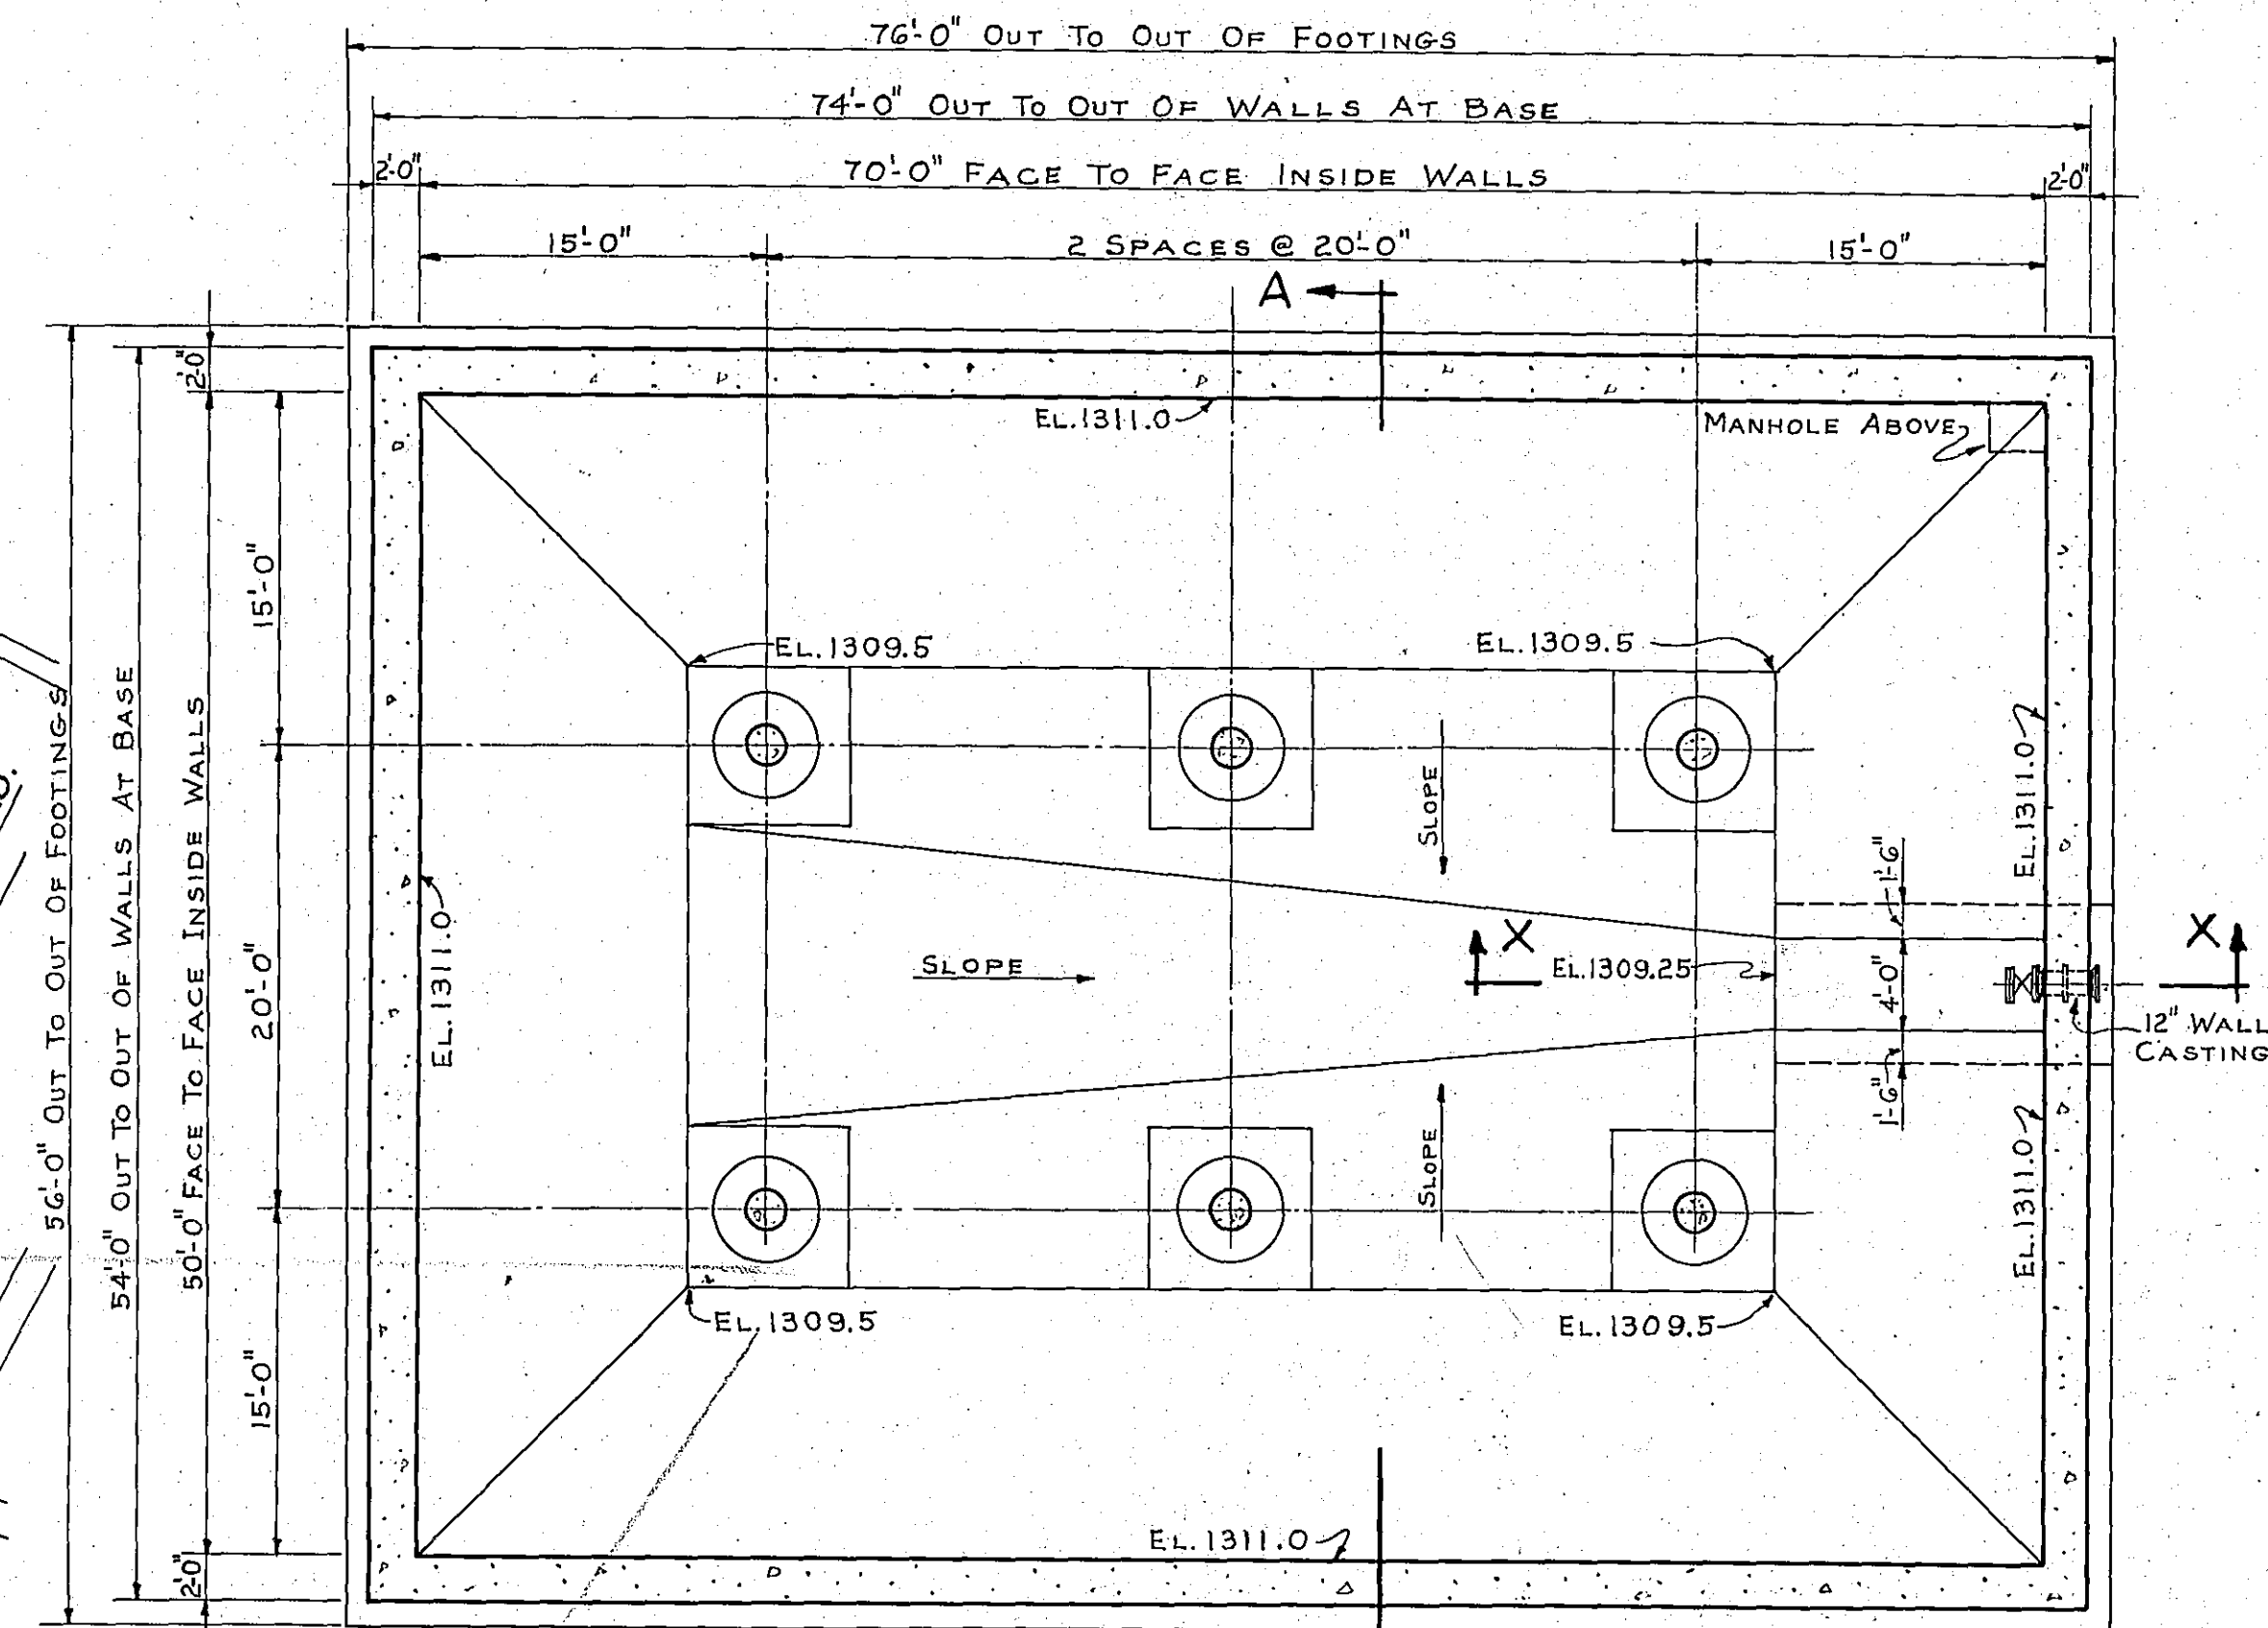
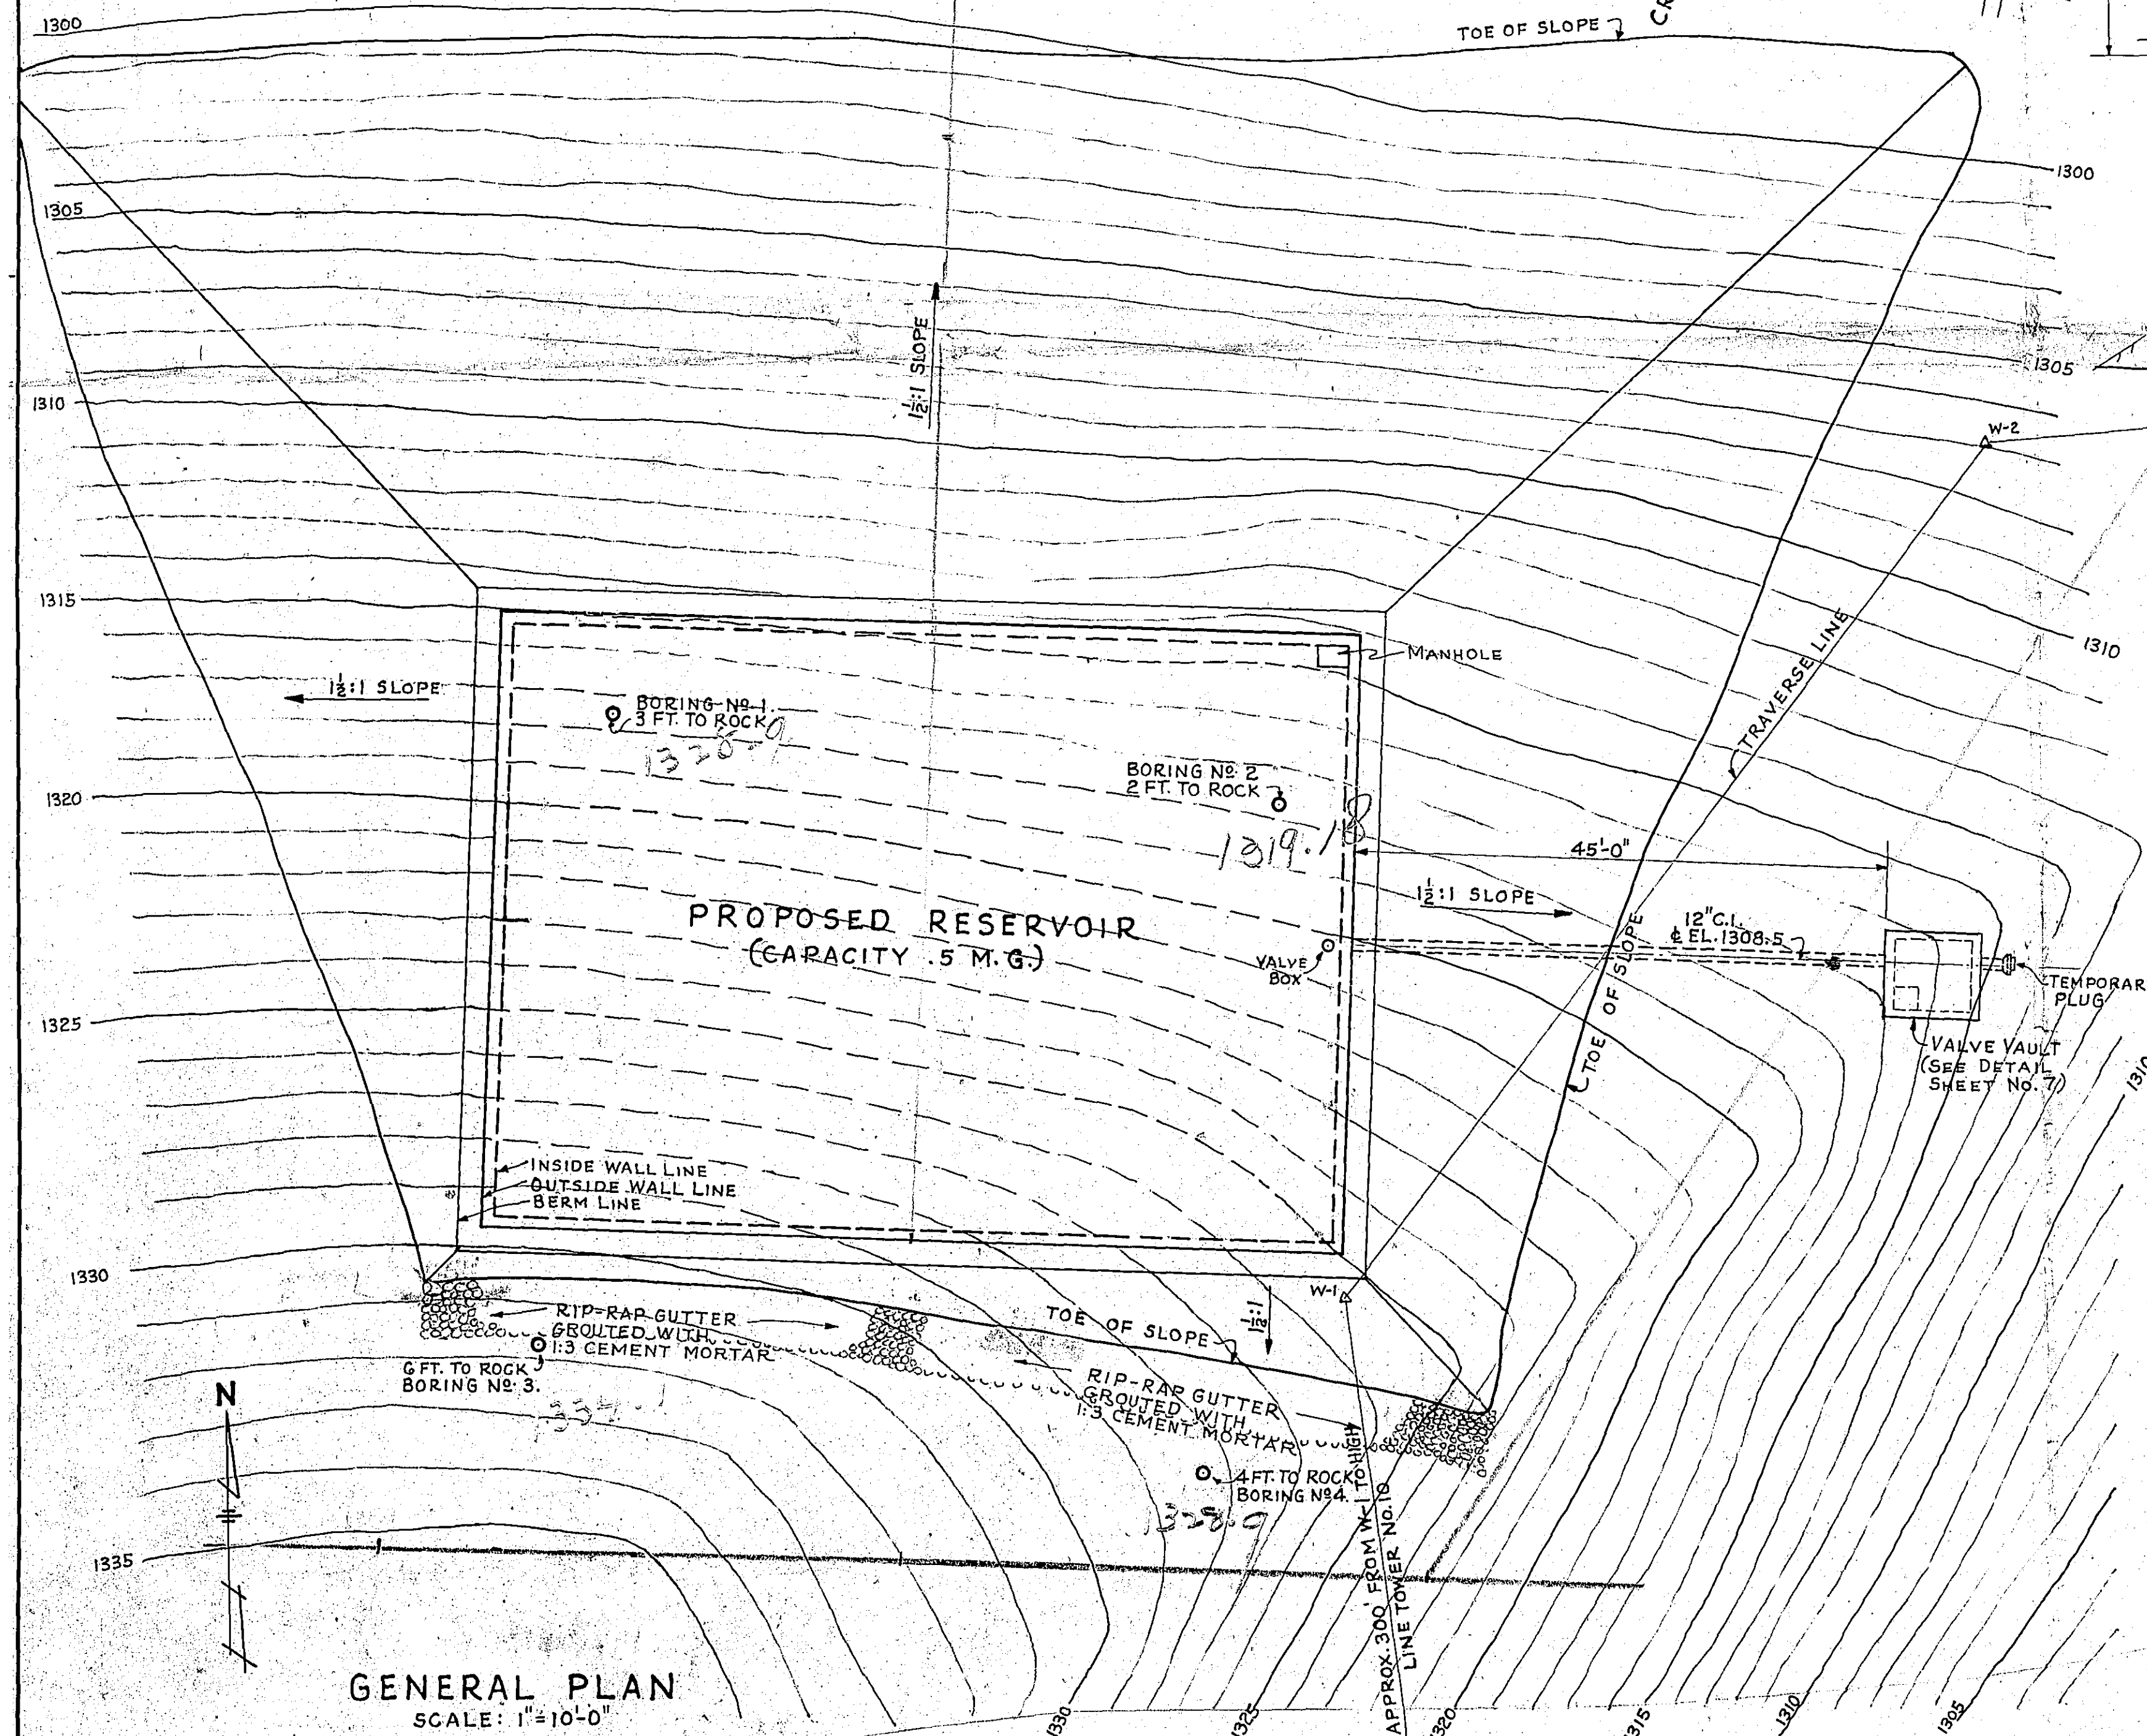


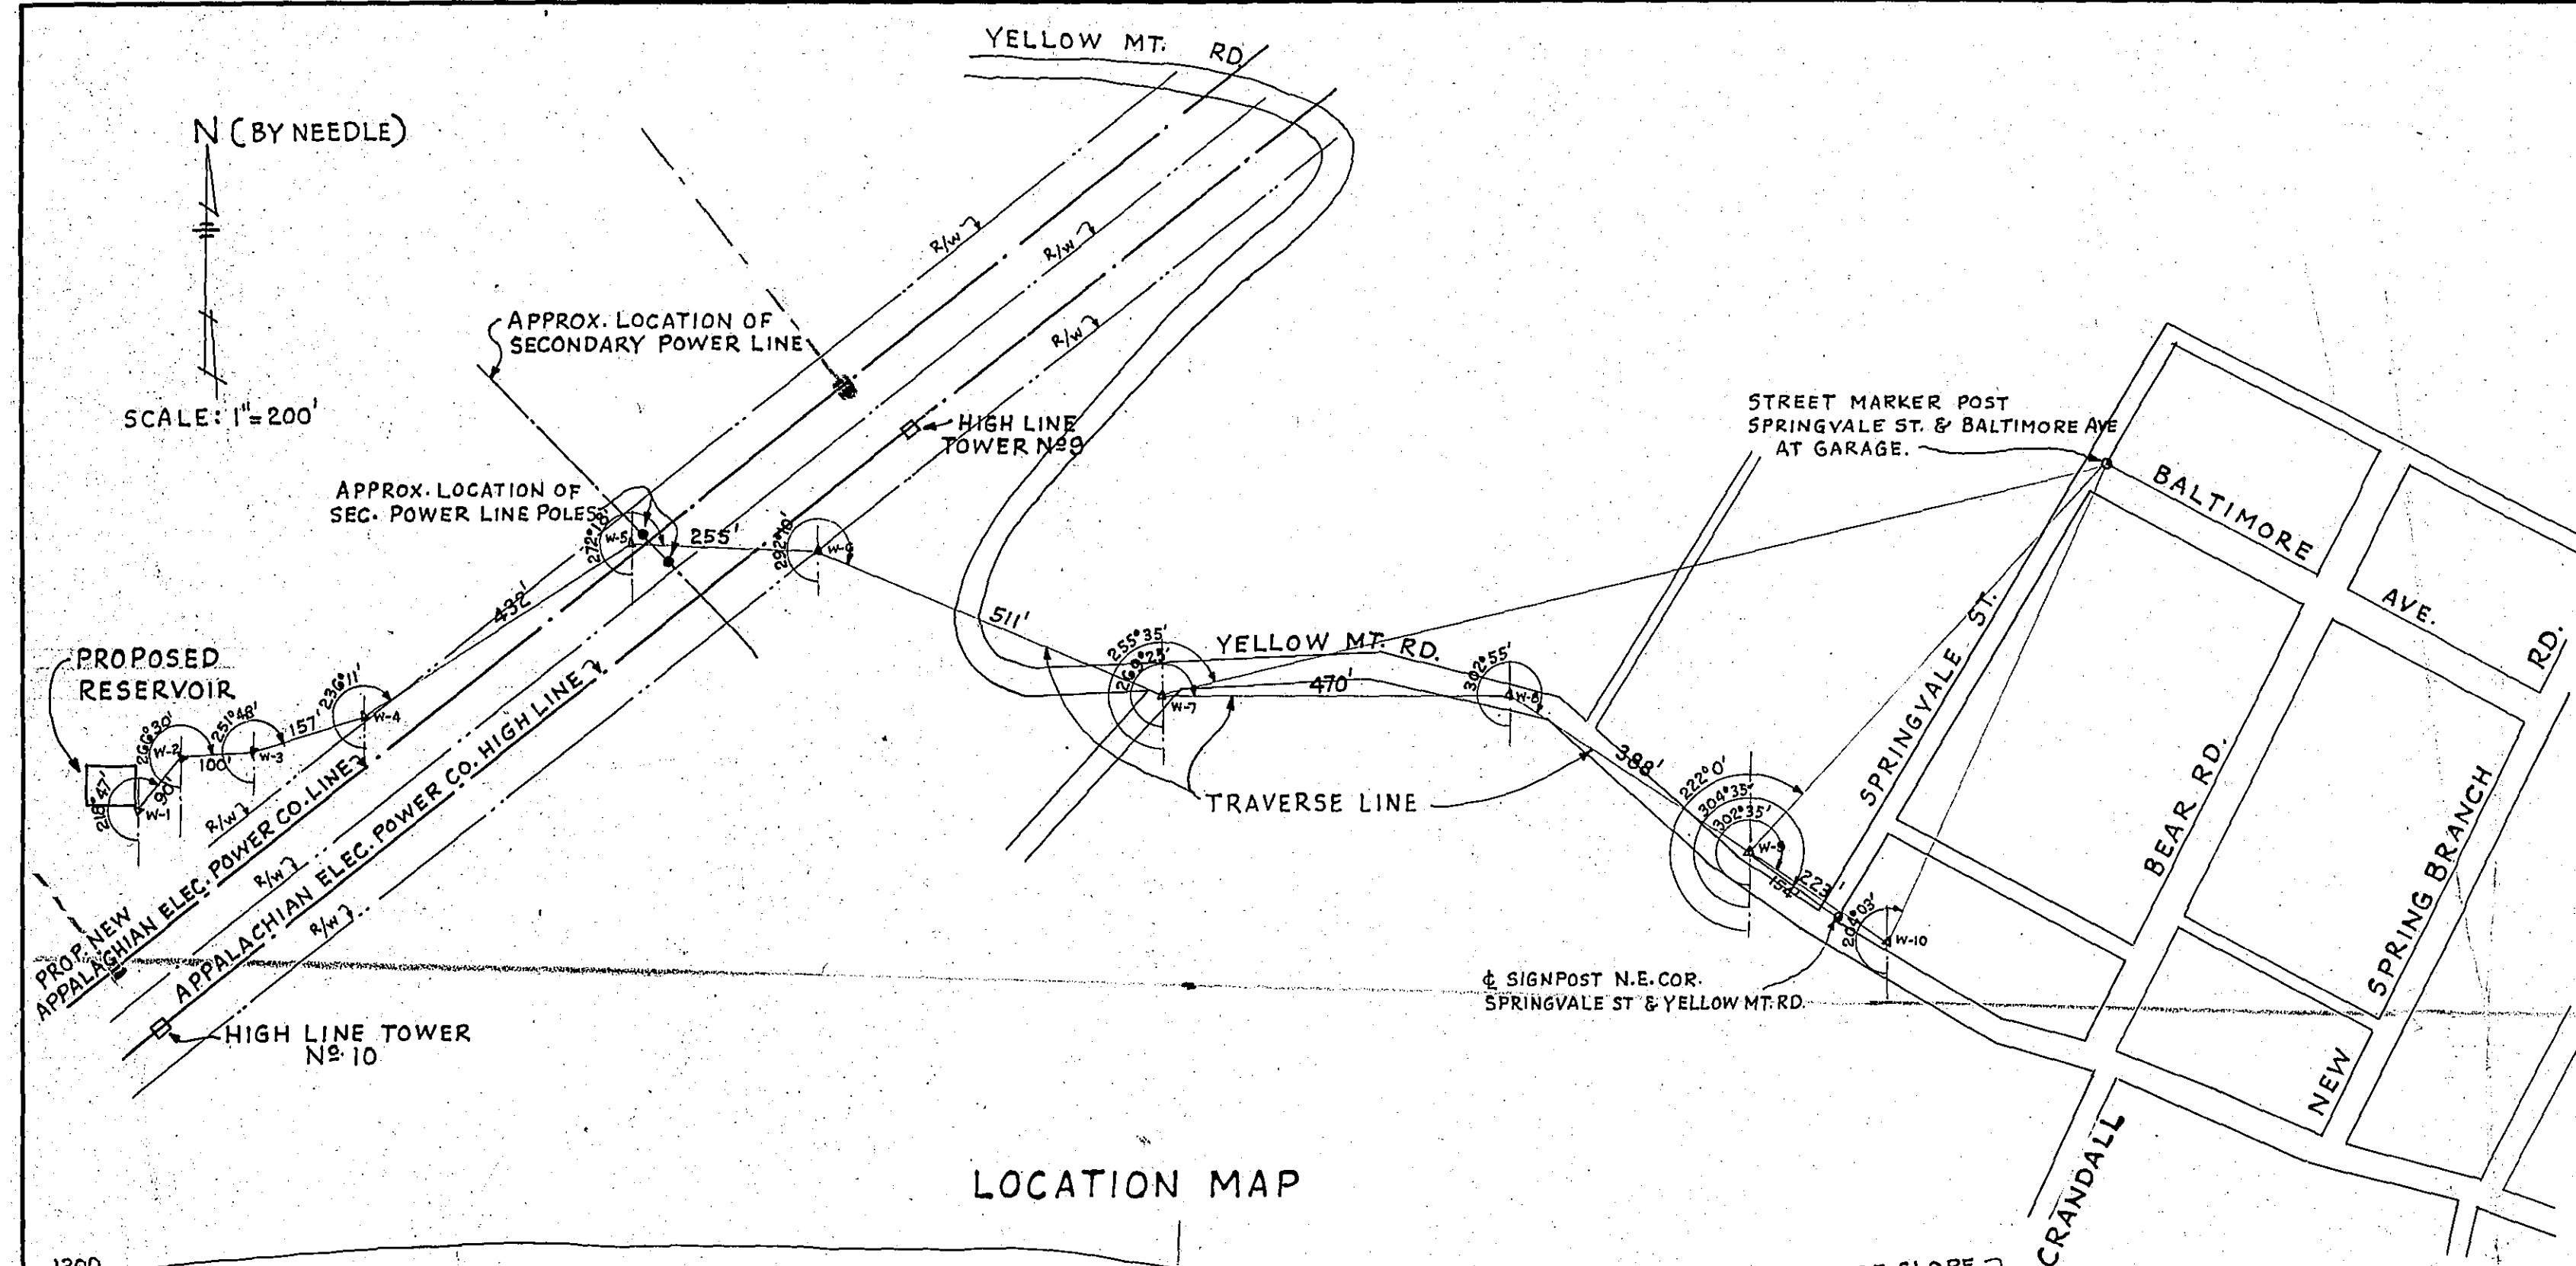

GARDEN CITY RESERVOIR
GENERAL PLAN
ROANOKE WATER WORKS
ROANOKE, VA.

ALVORD, BURDICK & HOWSON
ENGINEERS CHICAGO

1951