


PROFILE
 OF
 PROPOSED RIGHT OF WAY EASEMENT
 THRU PROPERTY OF
 DR. FRANK COOPER, F.B. HUGHES C.B. THACKER
 and
 APPALACHIAN POWER COMPANY R/W
 for
 City of Roanoke Water Dept.
 12-21-51 EB 281 P 35

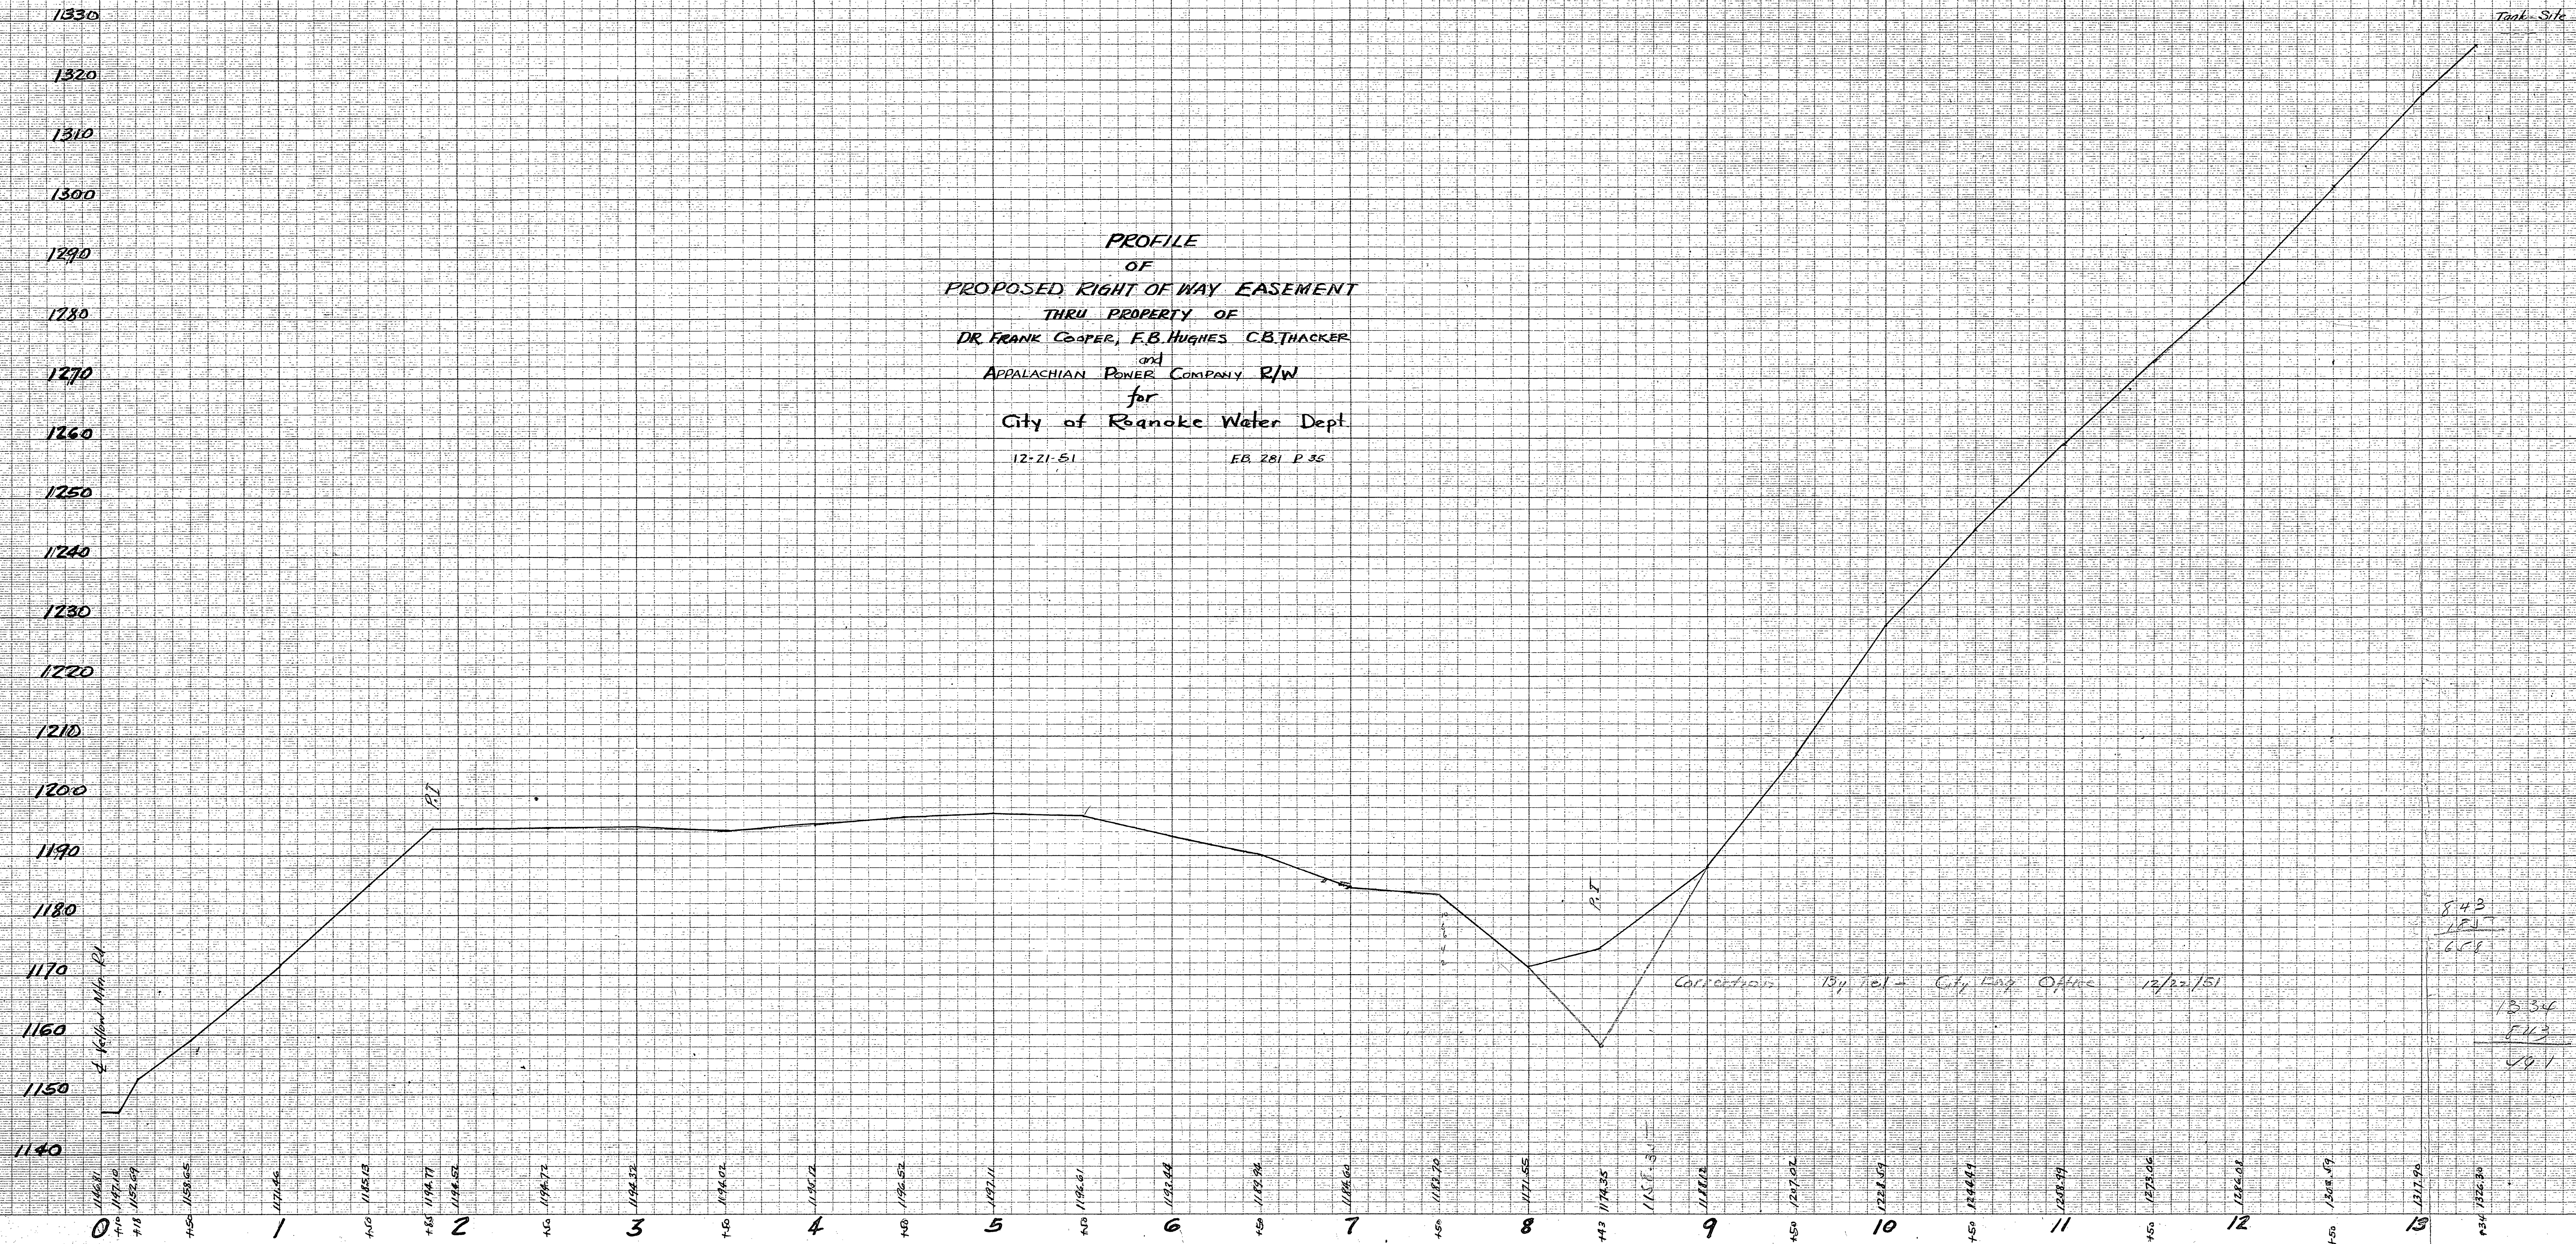

843
 1251
 668
 1334
 543
 501

1334.50
 1416.51
 177.49

Garden City Reservoir