
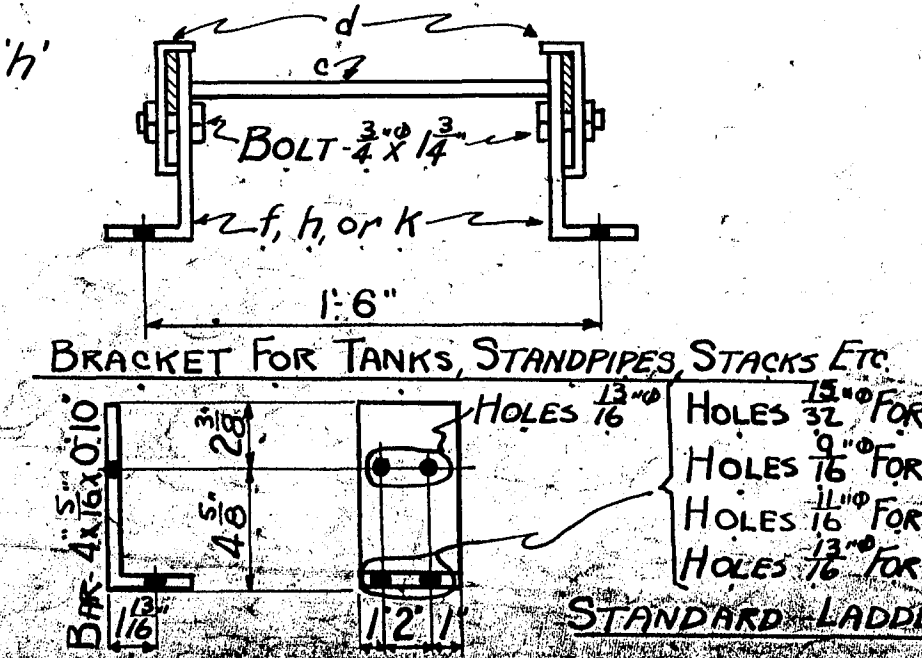
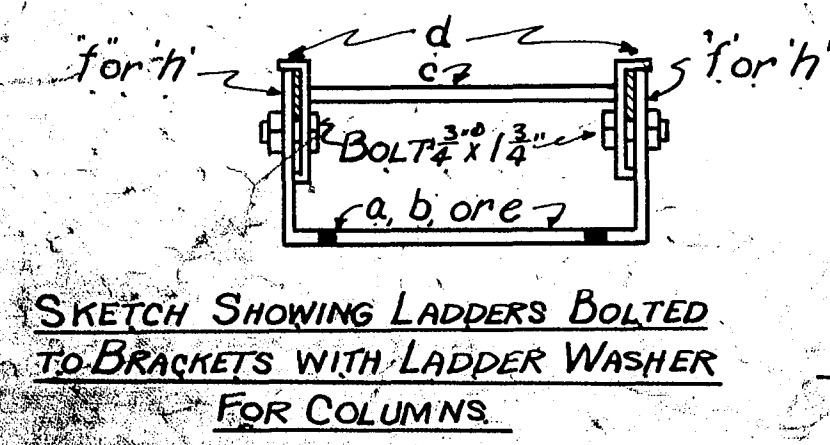
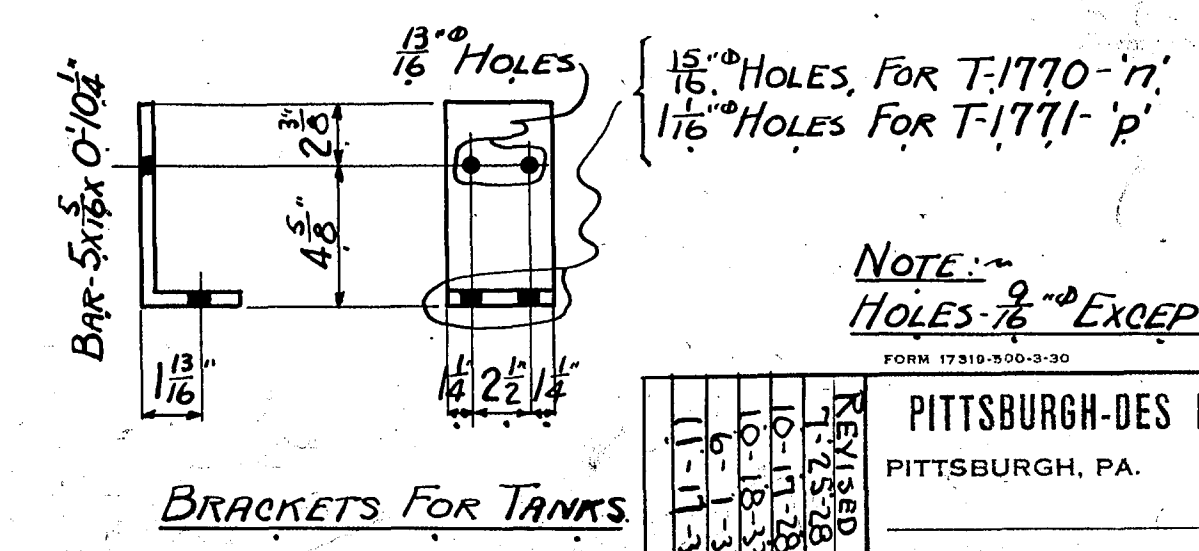
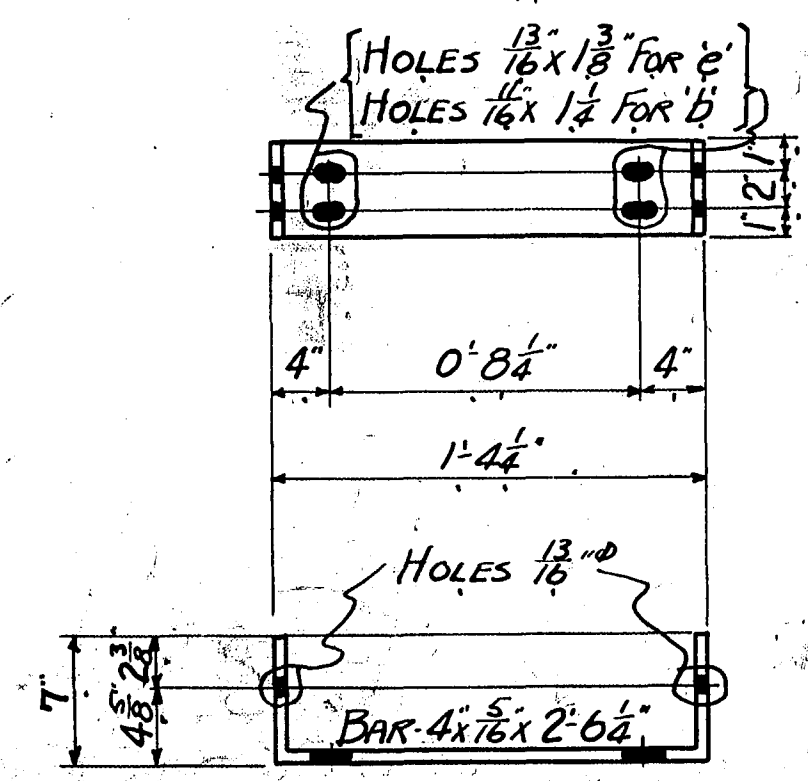
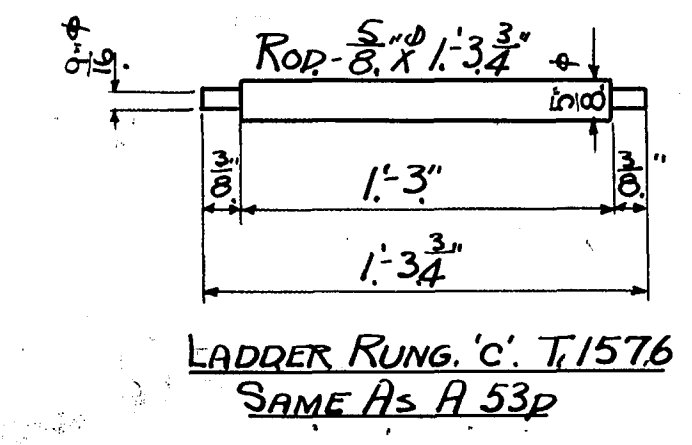
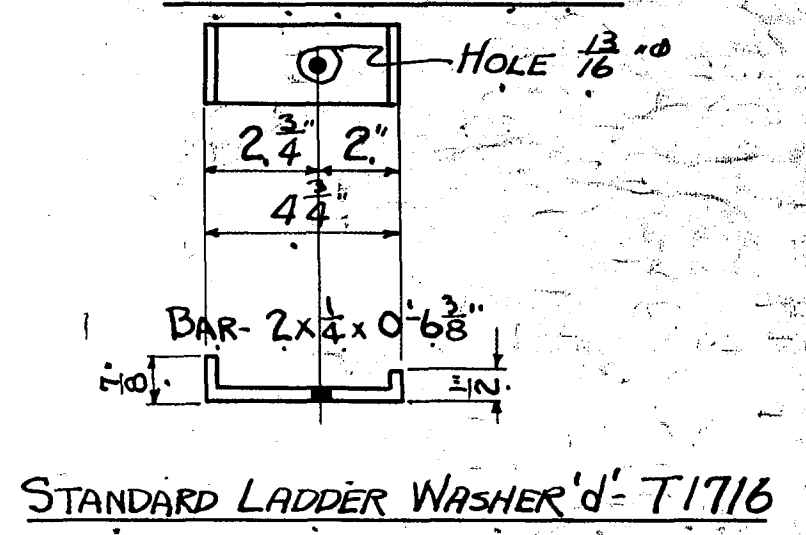
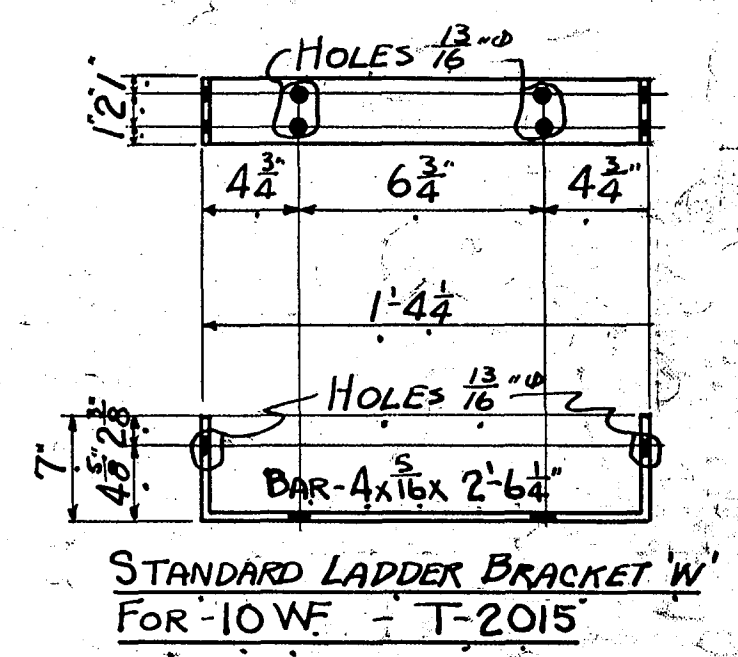
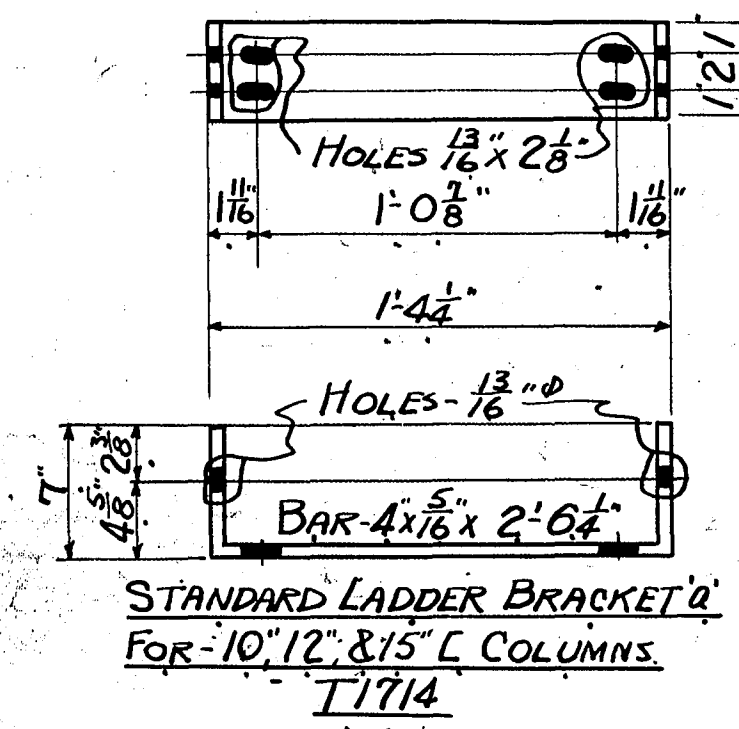
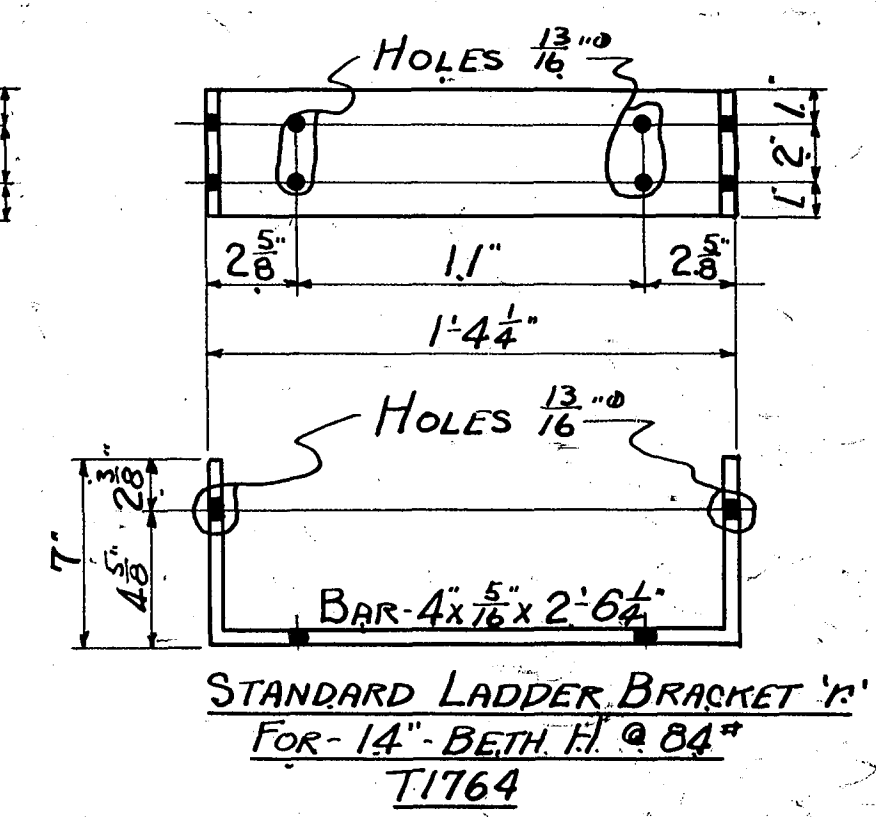
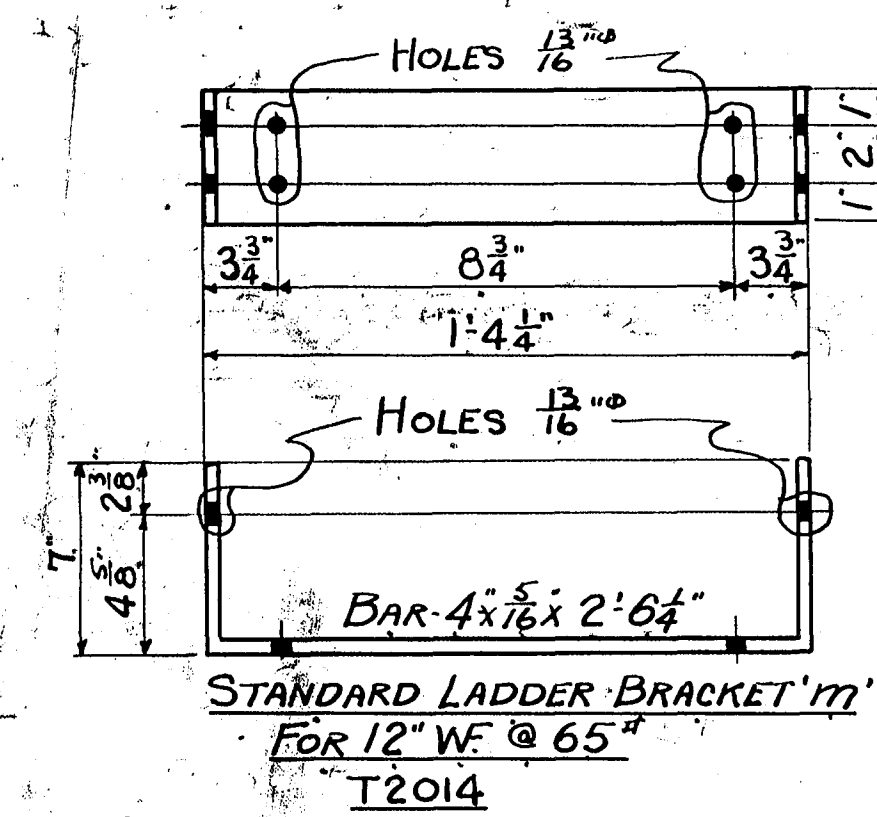
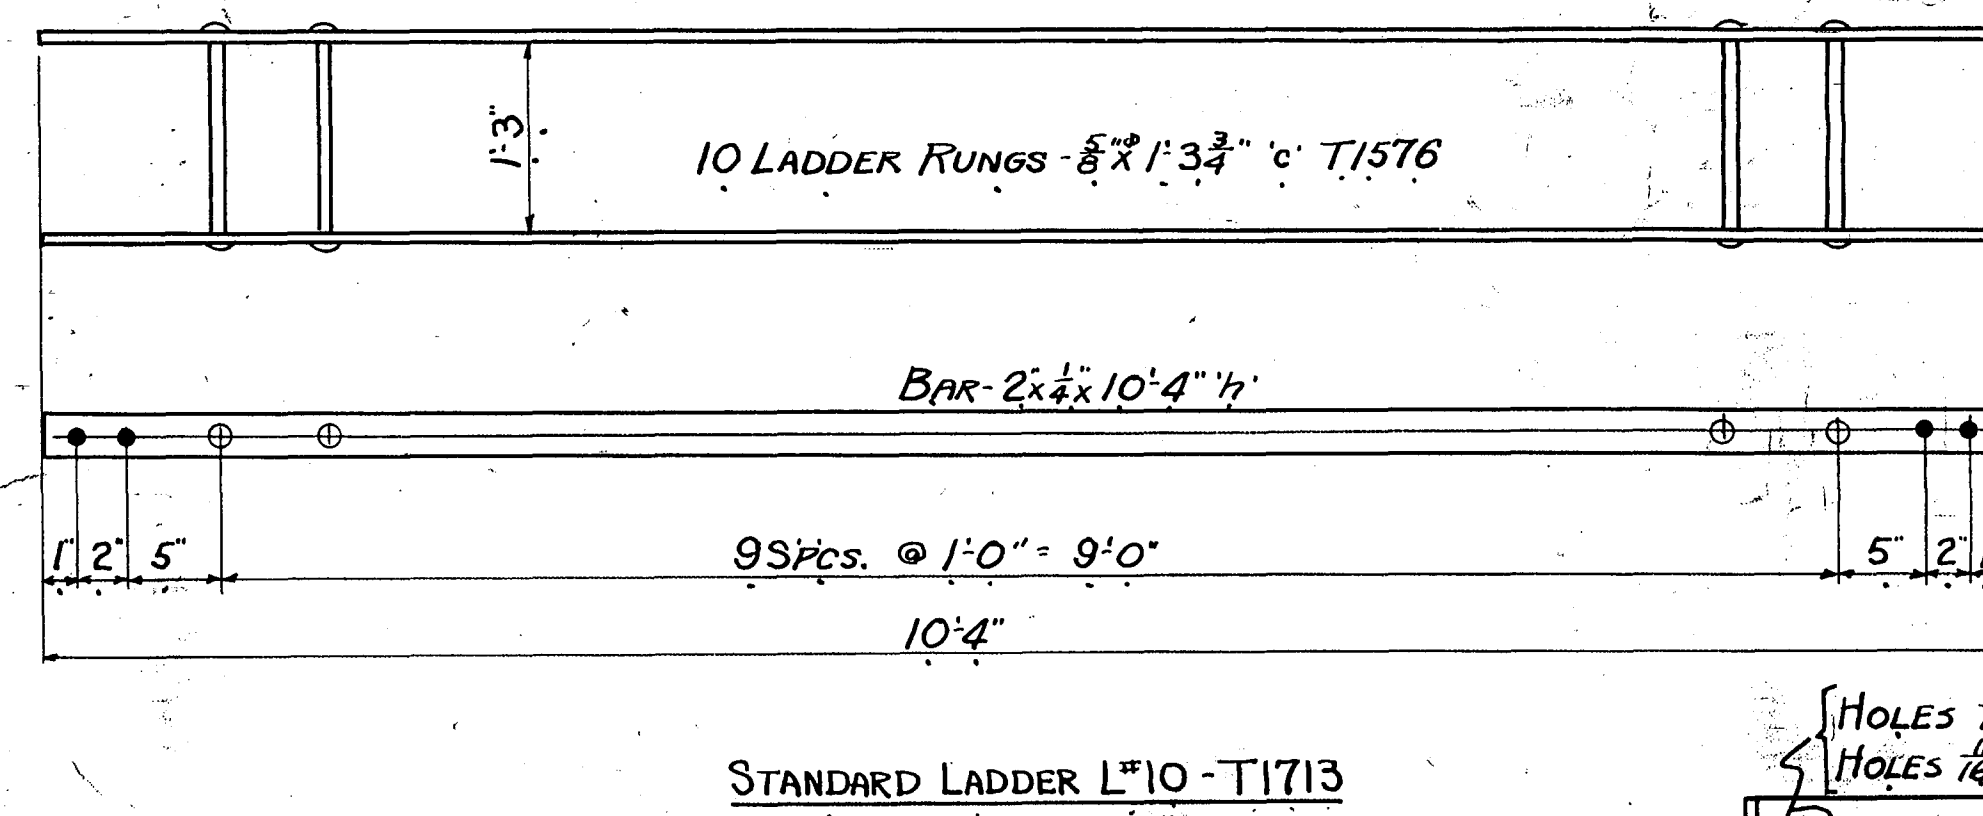
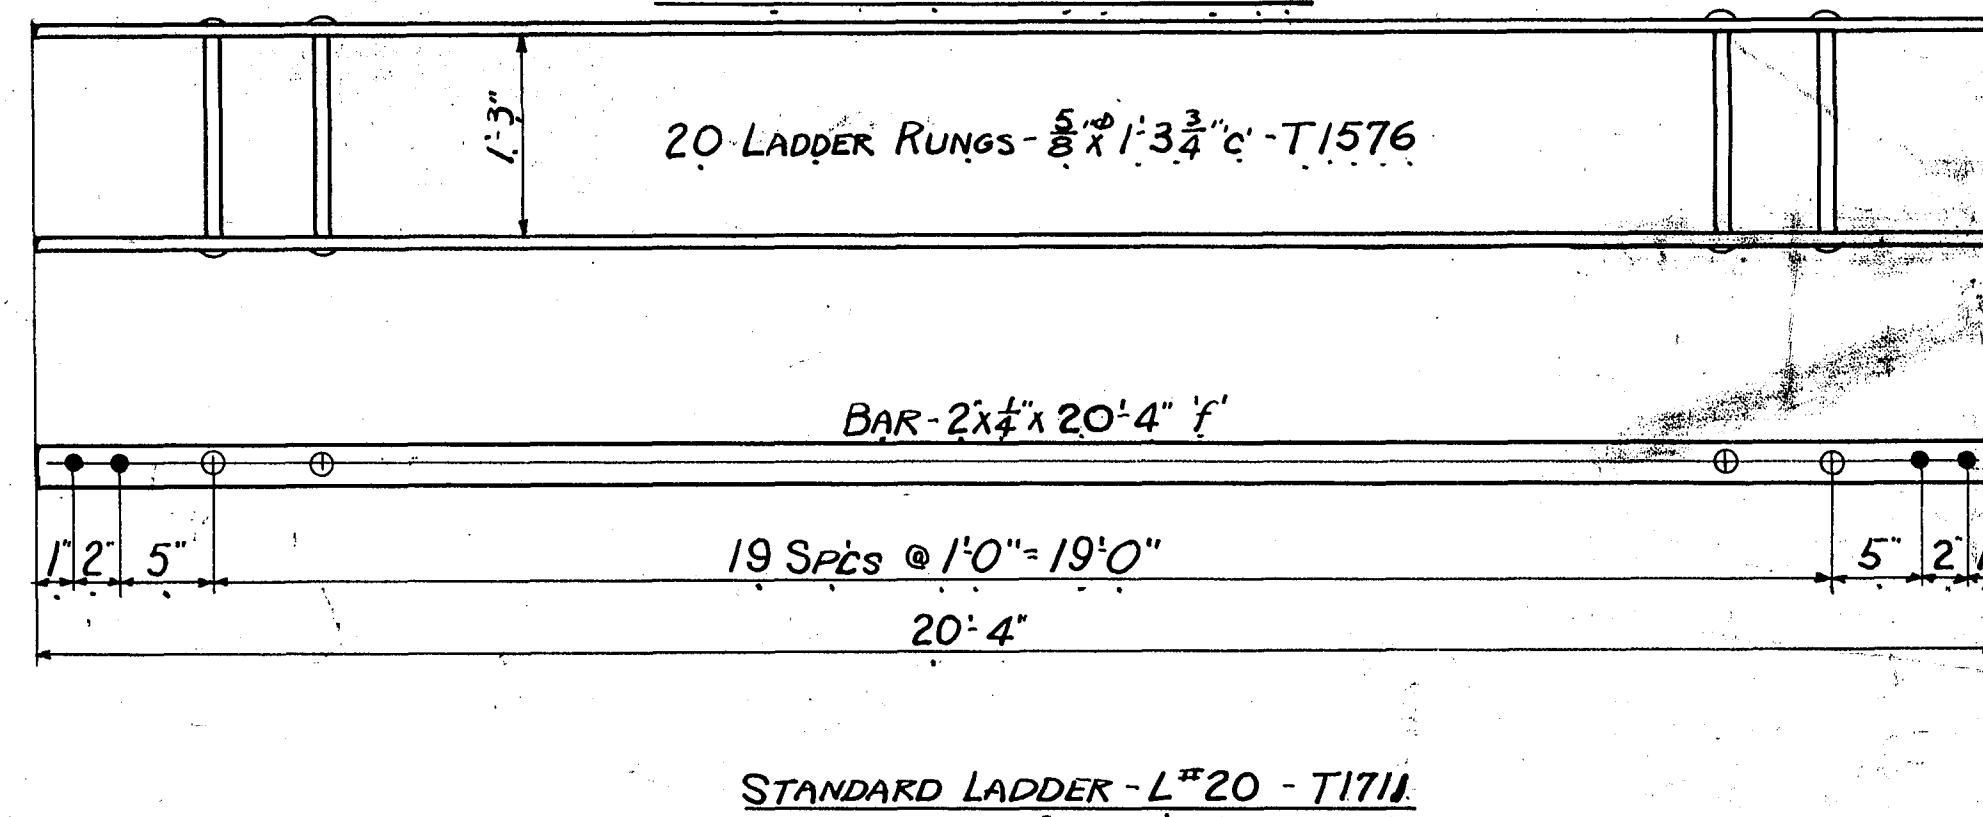


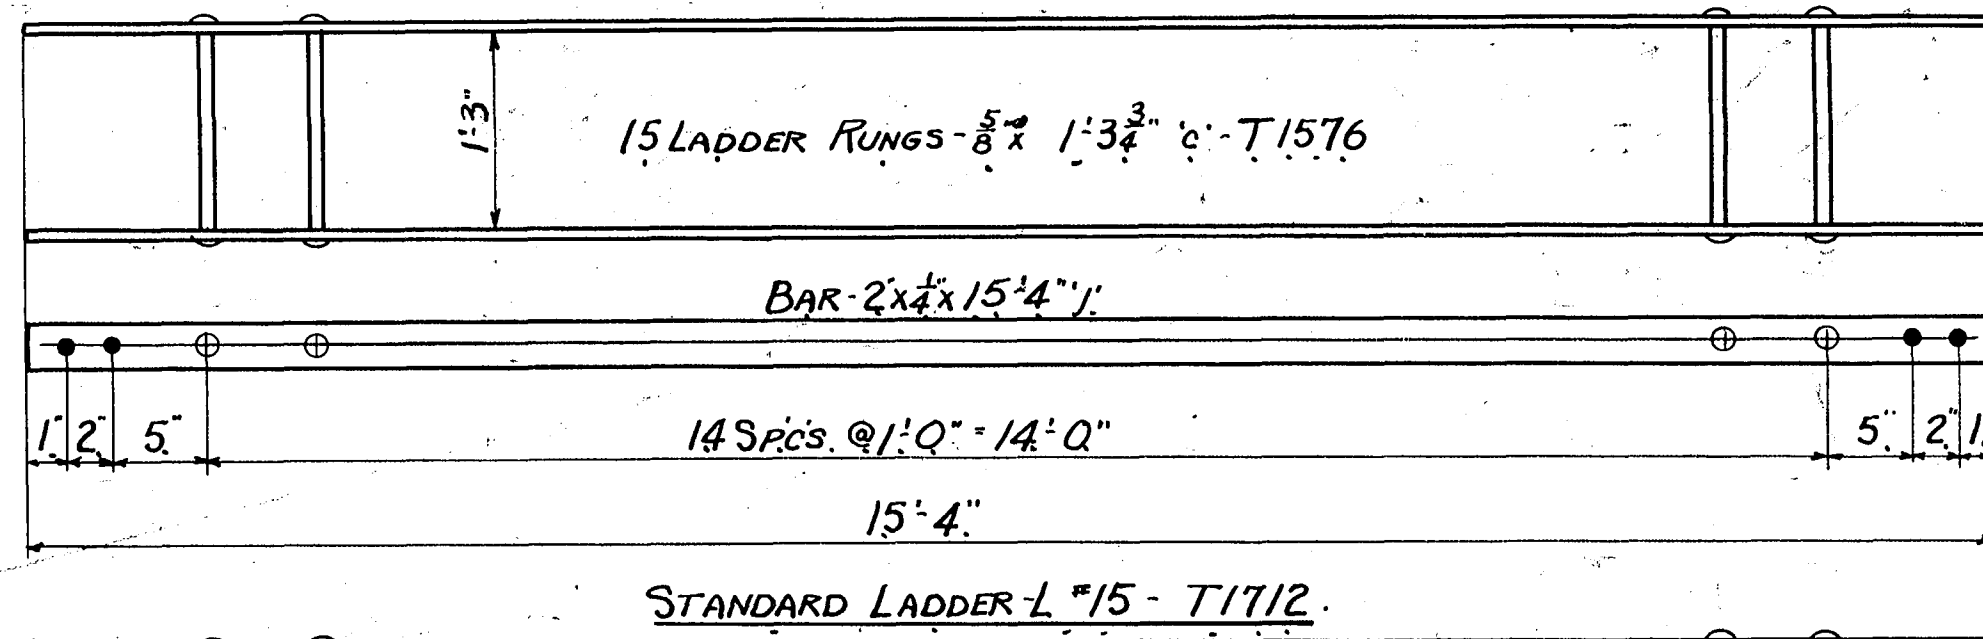

NOTE: HOLES $\frac{9}{16}$ " EXCEPT AS NOTED

PITTSBURGH-DES MOINES STEEL CO.	
PITTSBURGH, PA.	DES MOINES, IA.
REVISOR BY	DATE
T-2528	8-1-14
10-17-28	NA
10-18-33	NA
6-1-34	GM
1-17-36	NA
8-11-37	NA
MADE	SHEET NO.
TRACED	
CHECKED	CONTRACT NO.
REVISED	