
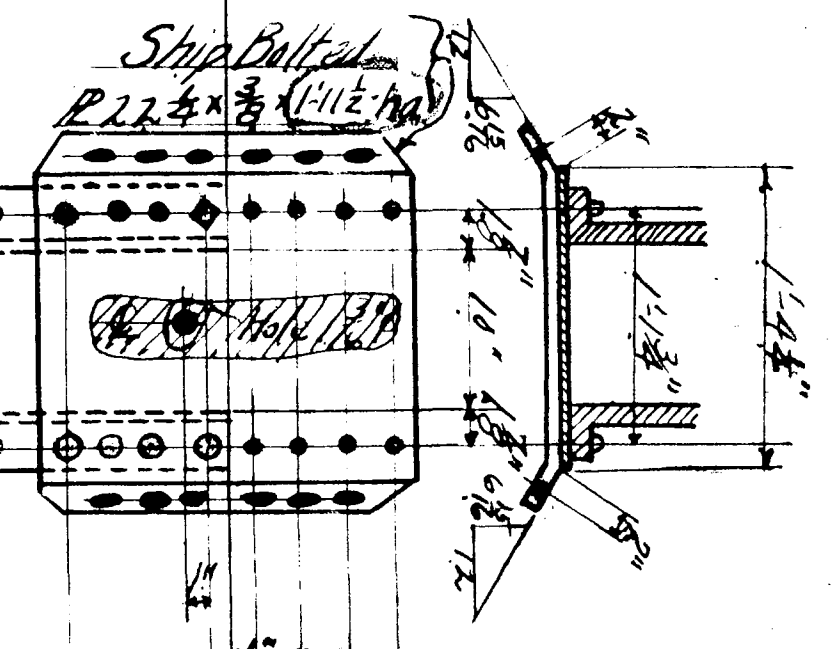
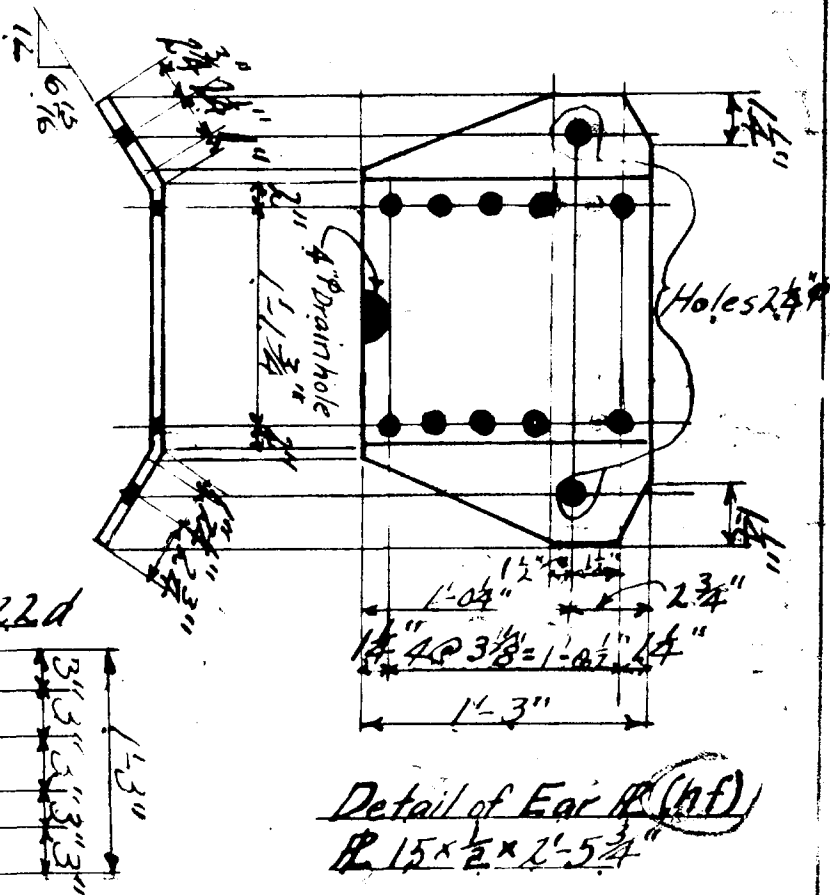
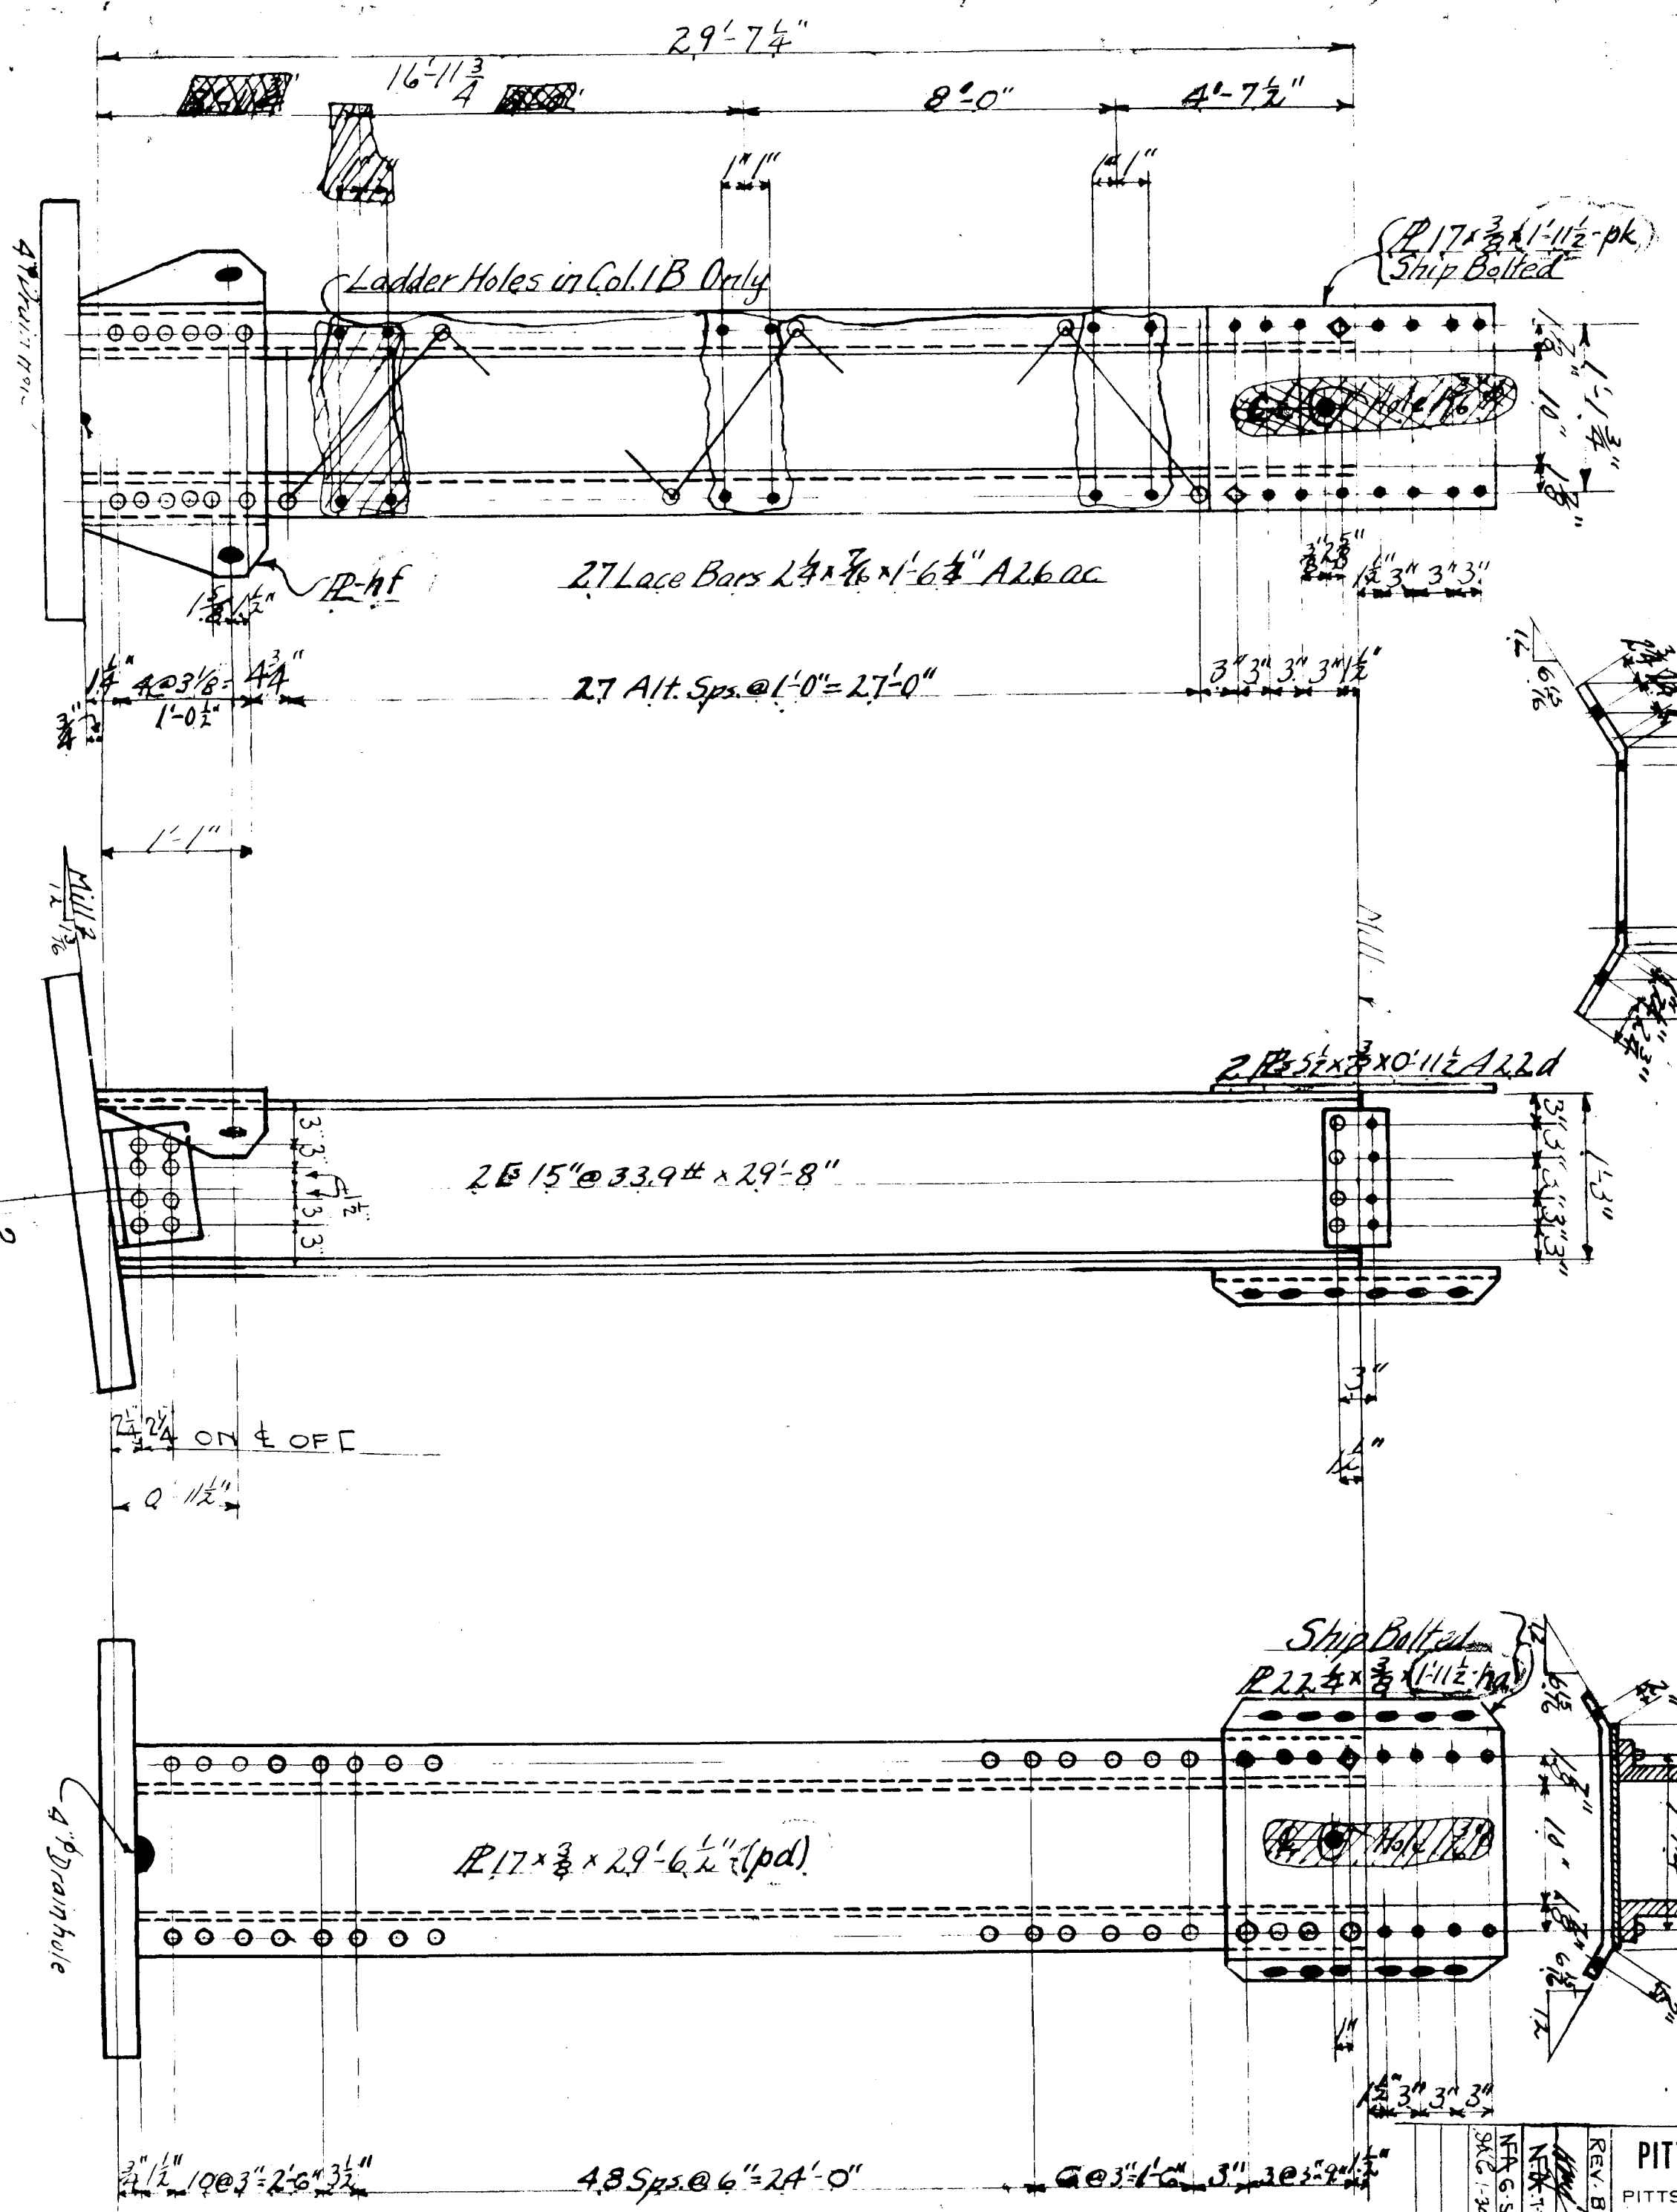


Note:-
Rivet's 3/4"
Open Holes 1 1/2" Exceptions Noted

Base:-
1. 3/4" x 8" x 2 1/4" x 2' 6" BOLT
2. 1/2" x 6" x 3/4" x 2' 11 1/2" BOLT

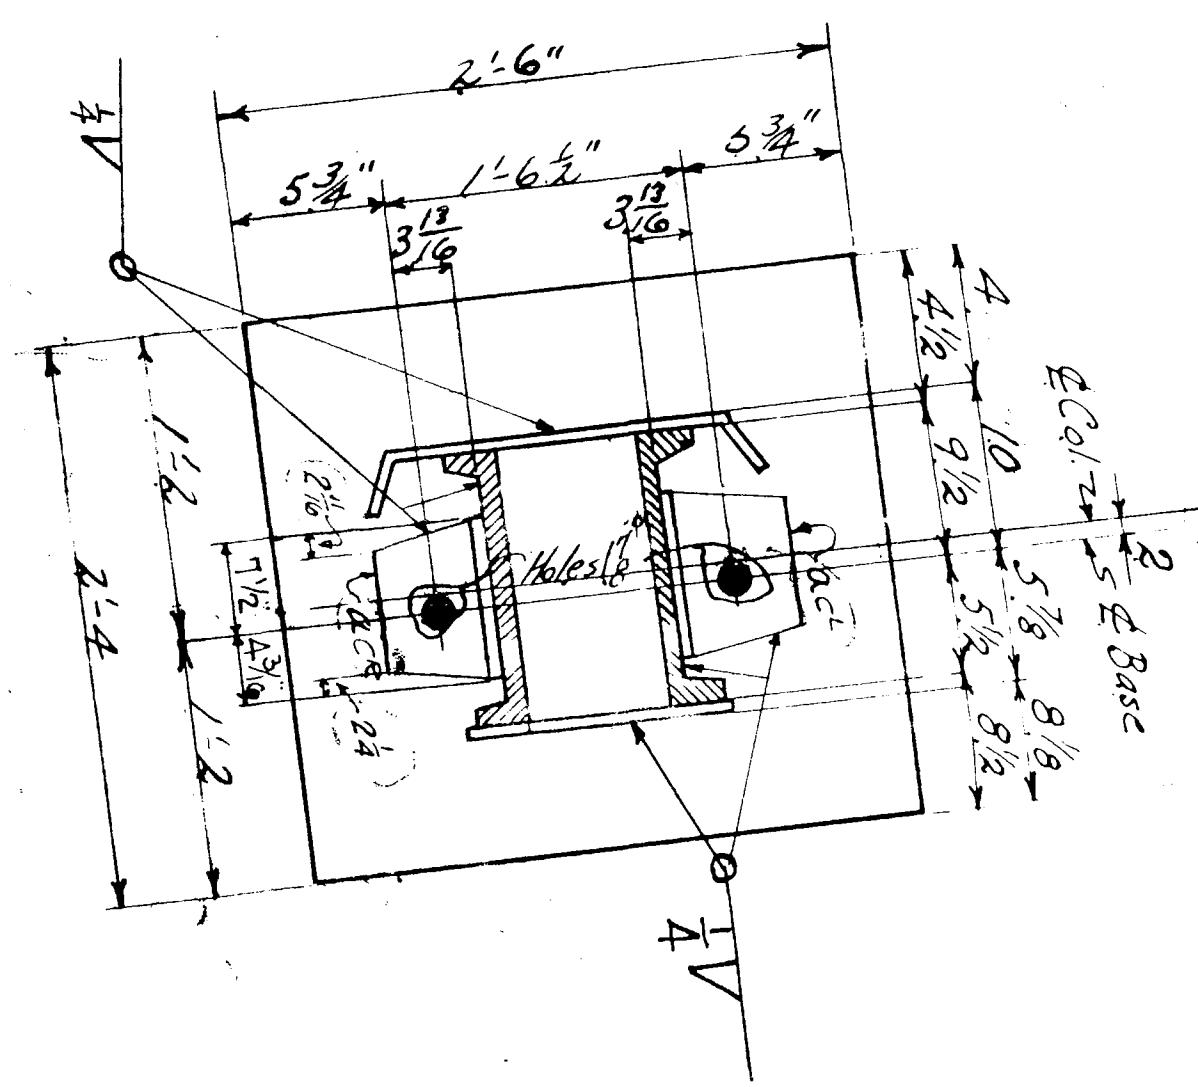

MAKE 5 COLUMNS MARK 1A
MAKE 1 COLUMN MARK 1B } NOTE DIFF

BC 15
1454
B454
a

Description	No	Shape	Size	Max	Length	Weight	Holes
Col Channels	10	E	15" x 33.9#	1A	29'-8"		
Col Channels	2	E	15" x 33.9#	1B	29'-8"		
Cover Plates	6	R	17" x 3/4"	pd	29'-6 1/4"		
Ear Plates	6	R	15" x 3/4"	pd	2'-5 3/4"		
Lacey Bars	162	Brs	2 1/4" x 7/8"	A26 AC	1'-6 1/4"		
Inside Splice	6	R	22 1/2" x 3/8"	pd	1'-11 1/2"		
Outside Splice	6	R	17" x 3/8"	pd	1'-11 1/2"		
Web Splice	12	R	5 1/2" x 3/8"	pd	2'-11 1/2"		
Base Plates	6	R	29" x 2 1/4"	pd	2'-6"		
Base Angles	12	L	6" x 6" x 3/8"	pd	2'-6"		
Welds	12	Bolts	3/4"	pd	2'-6"		
Welds	12	Bolts	3/4"	pd	2'-6"		

PITTSBURGH - DES MOINES STEEL CO.
PITTSBURGH, PA. DES MOINES, IA.
TANK AND TOWER
ROANOKE, VA
BOTT. SECT. COLS.

27/4/39 SSP
MADE
TRACED
CHECKED
REVISED

DATE
9-17-30
7/13

SHEET NO. 1
CONTRACT NO. 274-3