

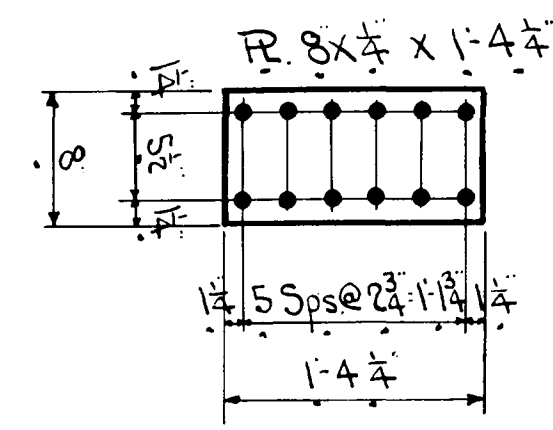
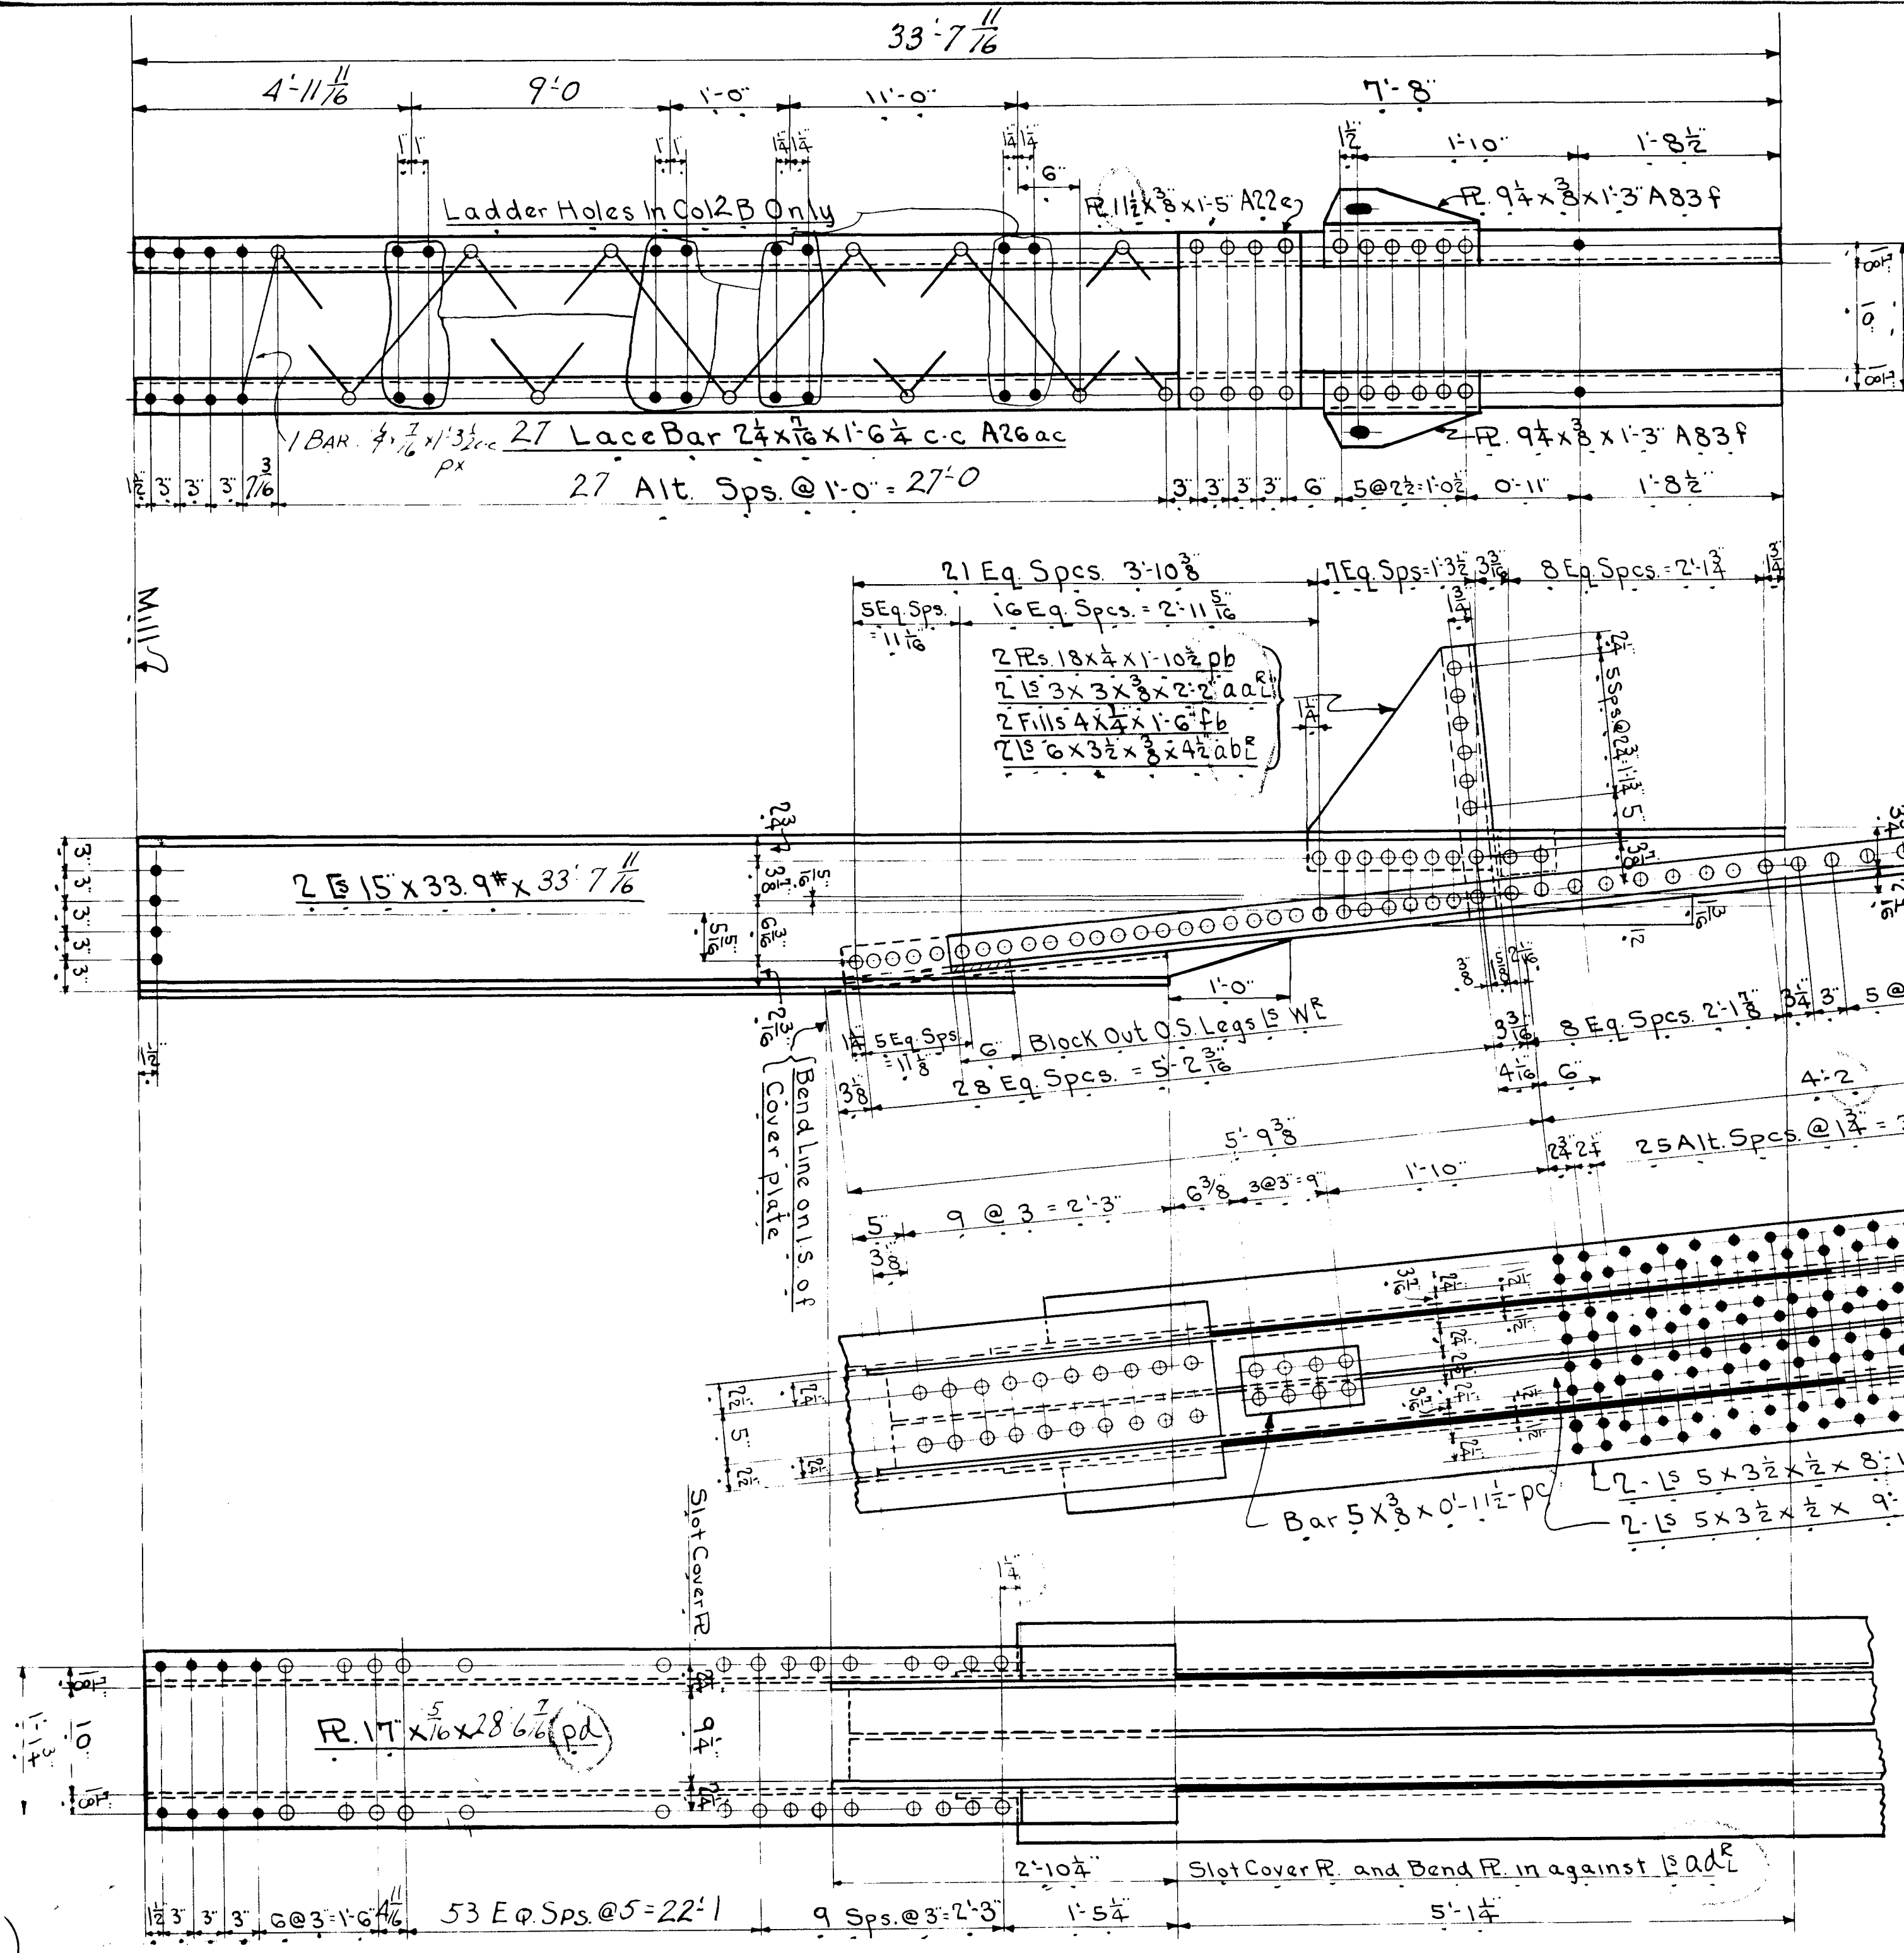


USE FOR 250M. GAL. HEMISPHERICAL TANK 15' ESX33.9"

TOP SECT COL 15' 3"

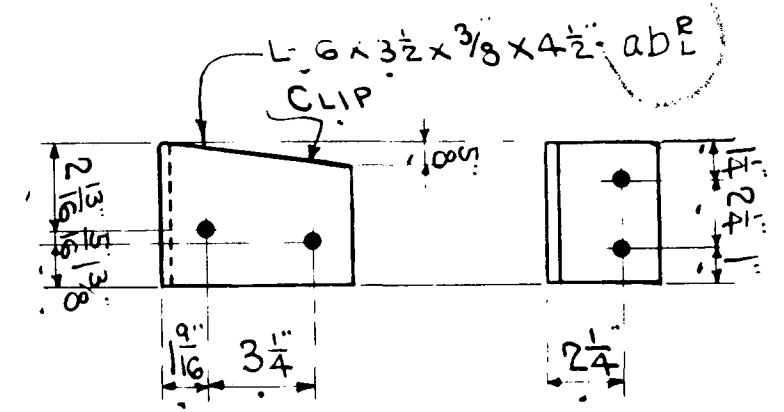

Detail of balcony splice R. (pa) 6 Required Bolt to balcony bracket on Col for shipment

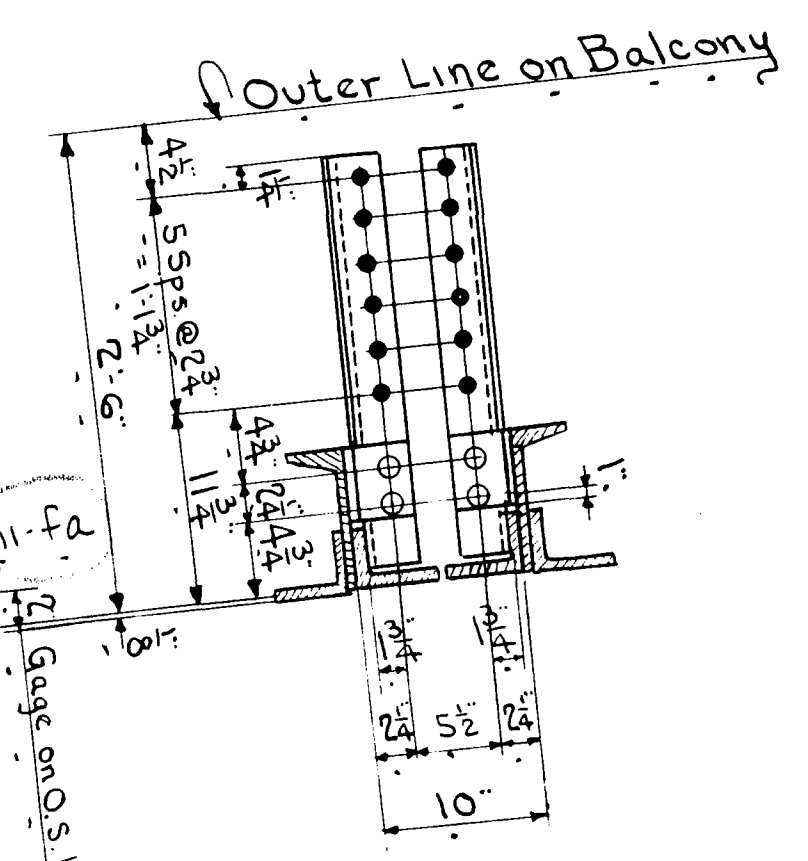

~ SHOP NOTES ~

RIVETS 3/4"

OPEN HOLES 1 1/8"

UNLESS NOTED

MAKE-5-COLUMNS MARK 2 A

MAKE-1-COLUMN MARK 2 B

NOTE DIFF.

PITTSBURGH-DES MOINES STEEL CO.			
PITTSBURGH, PA. DES MOINES, IA			
TANK AND TOWER			
ROANOKE, VA			
TOP SECT COLS			
Revised	2-16-39	by	No. to date
MADE	2/10/39	SSP	2
TRACED			
CHECKED			
REVISED			
SHEET NO.			2
CONTRACT NO.			274-39