
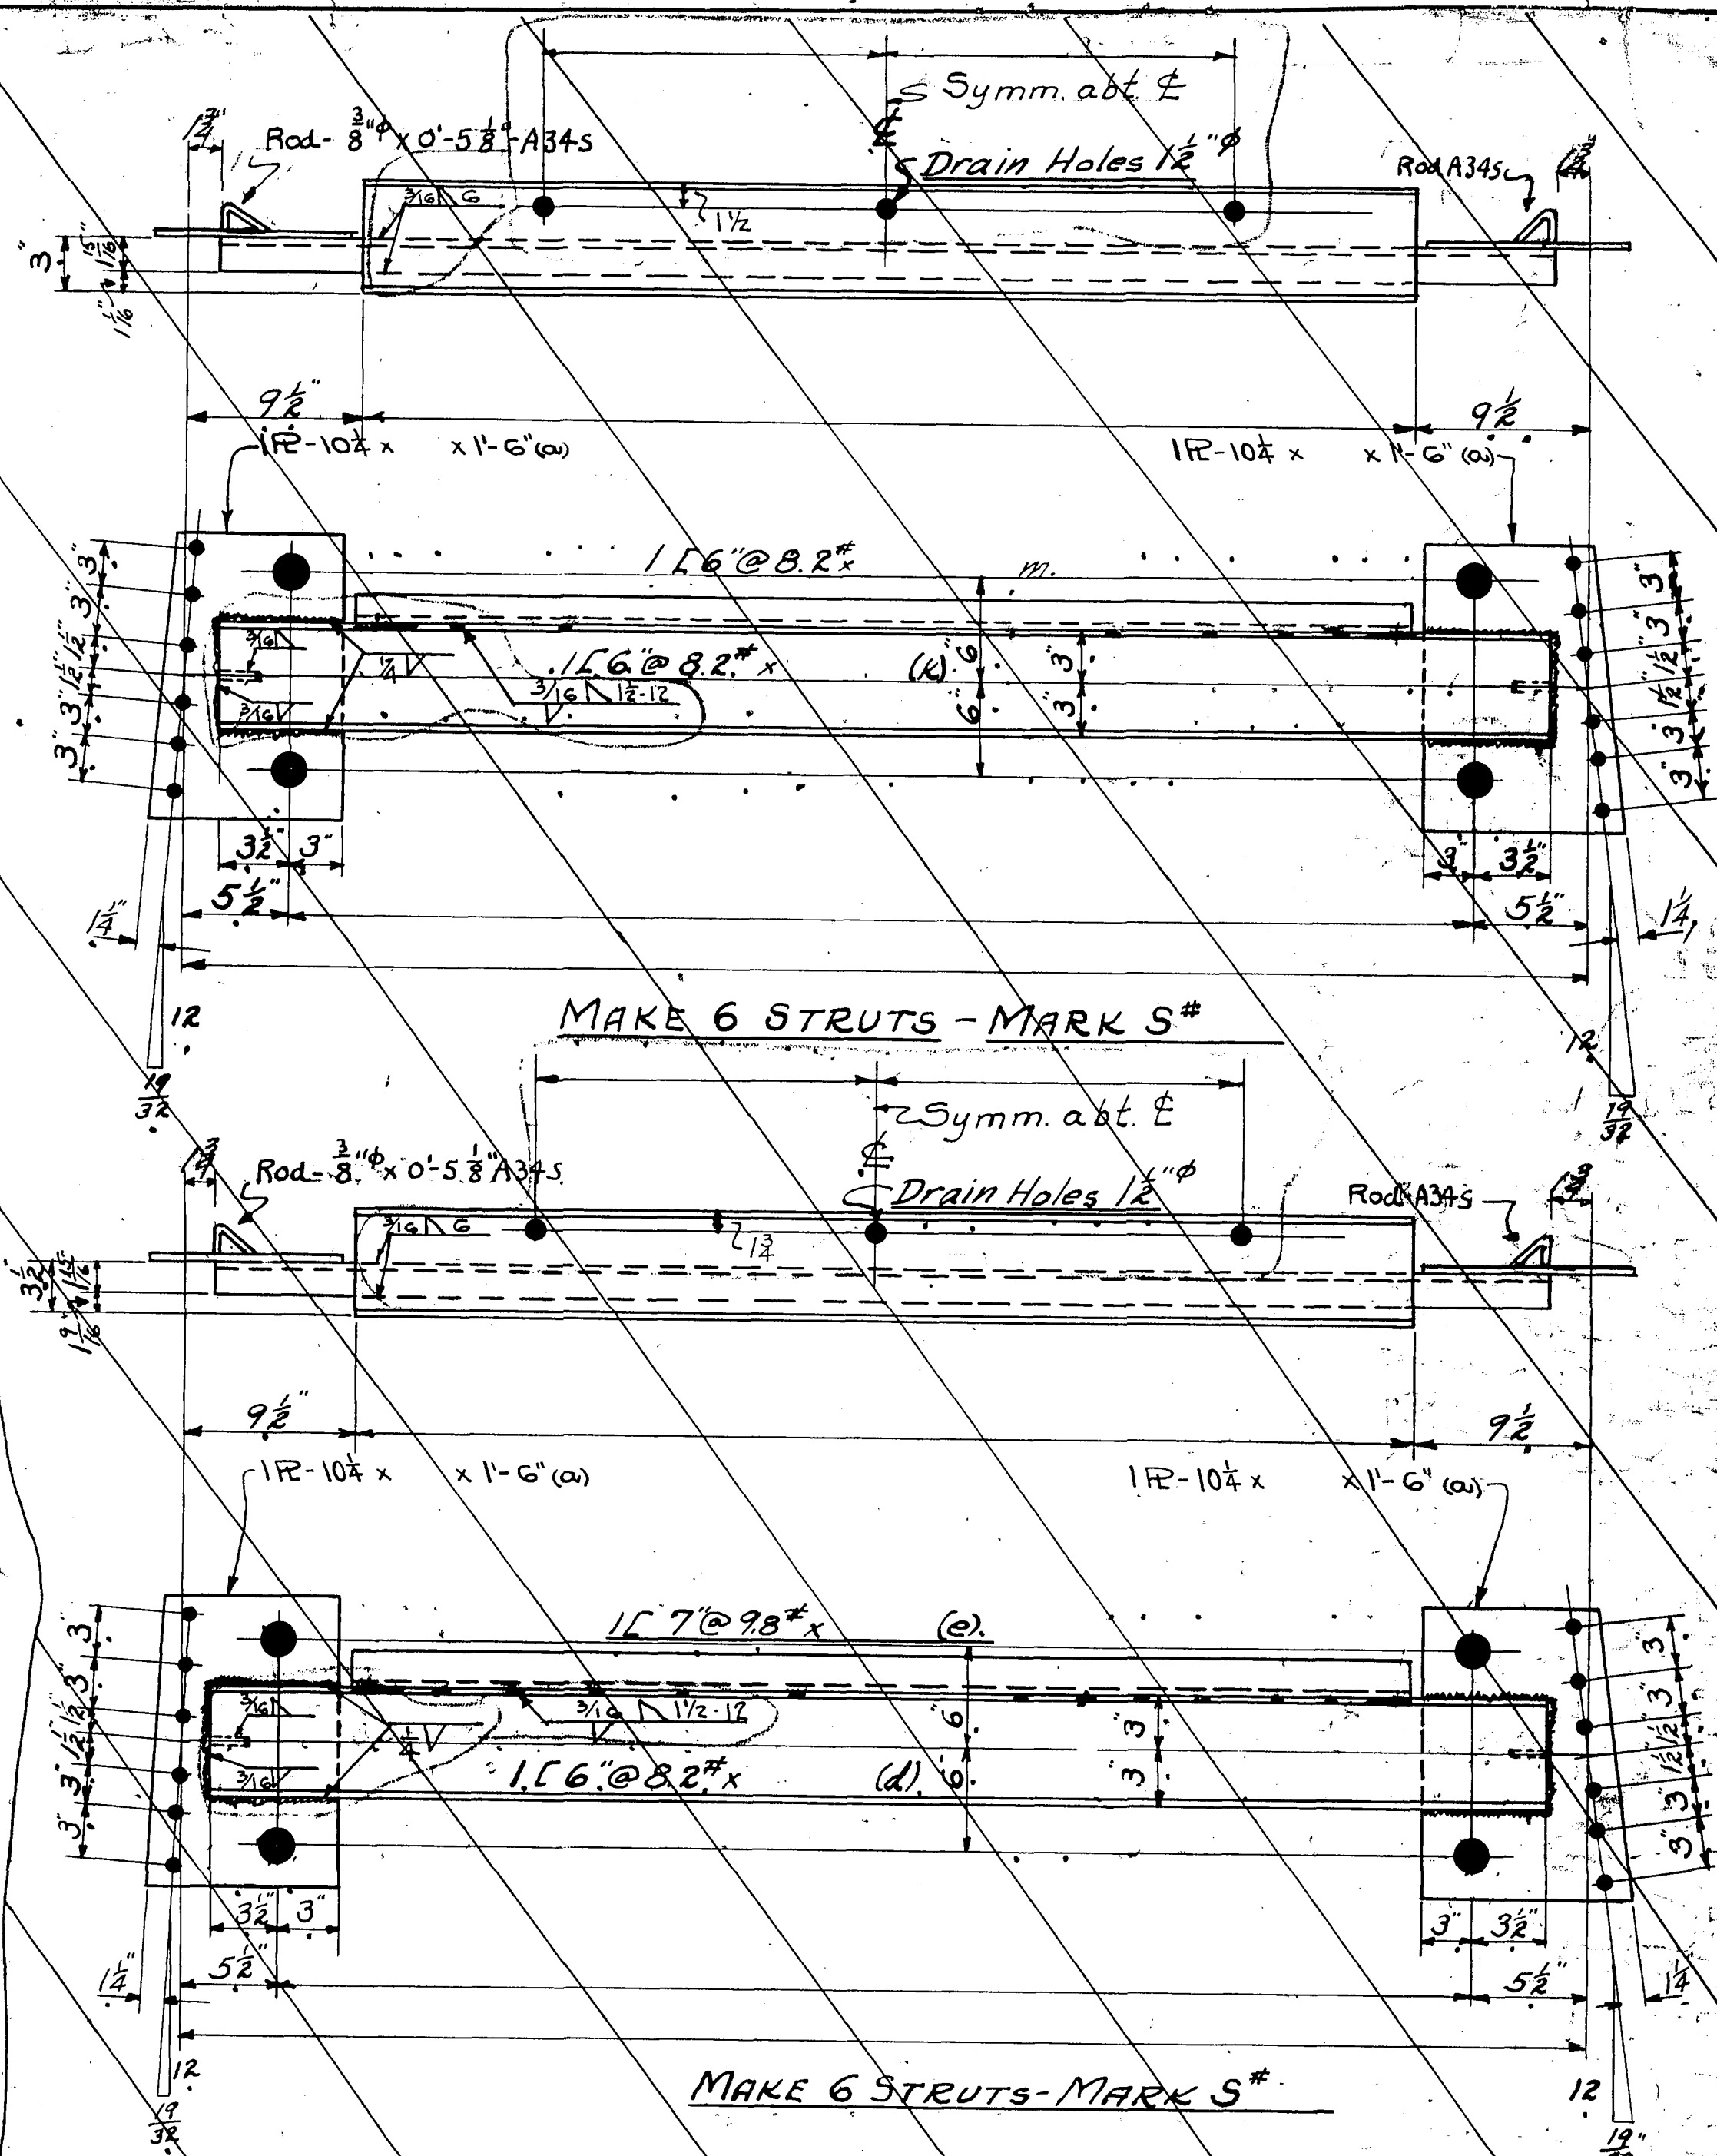


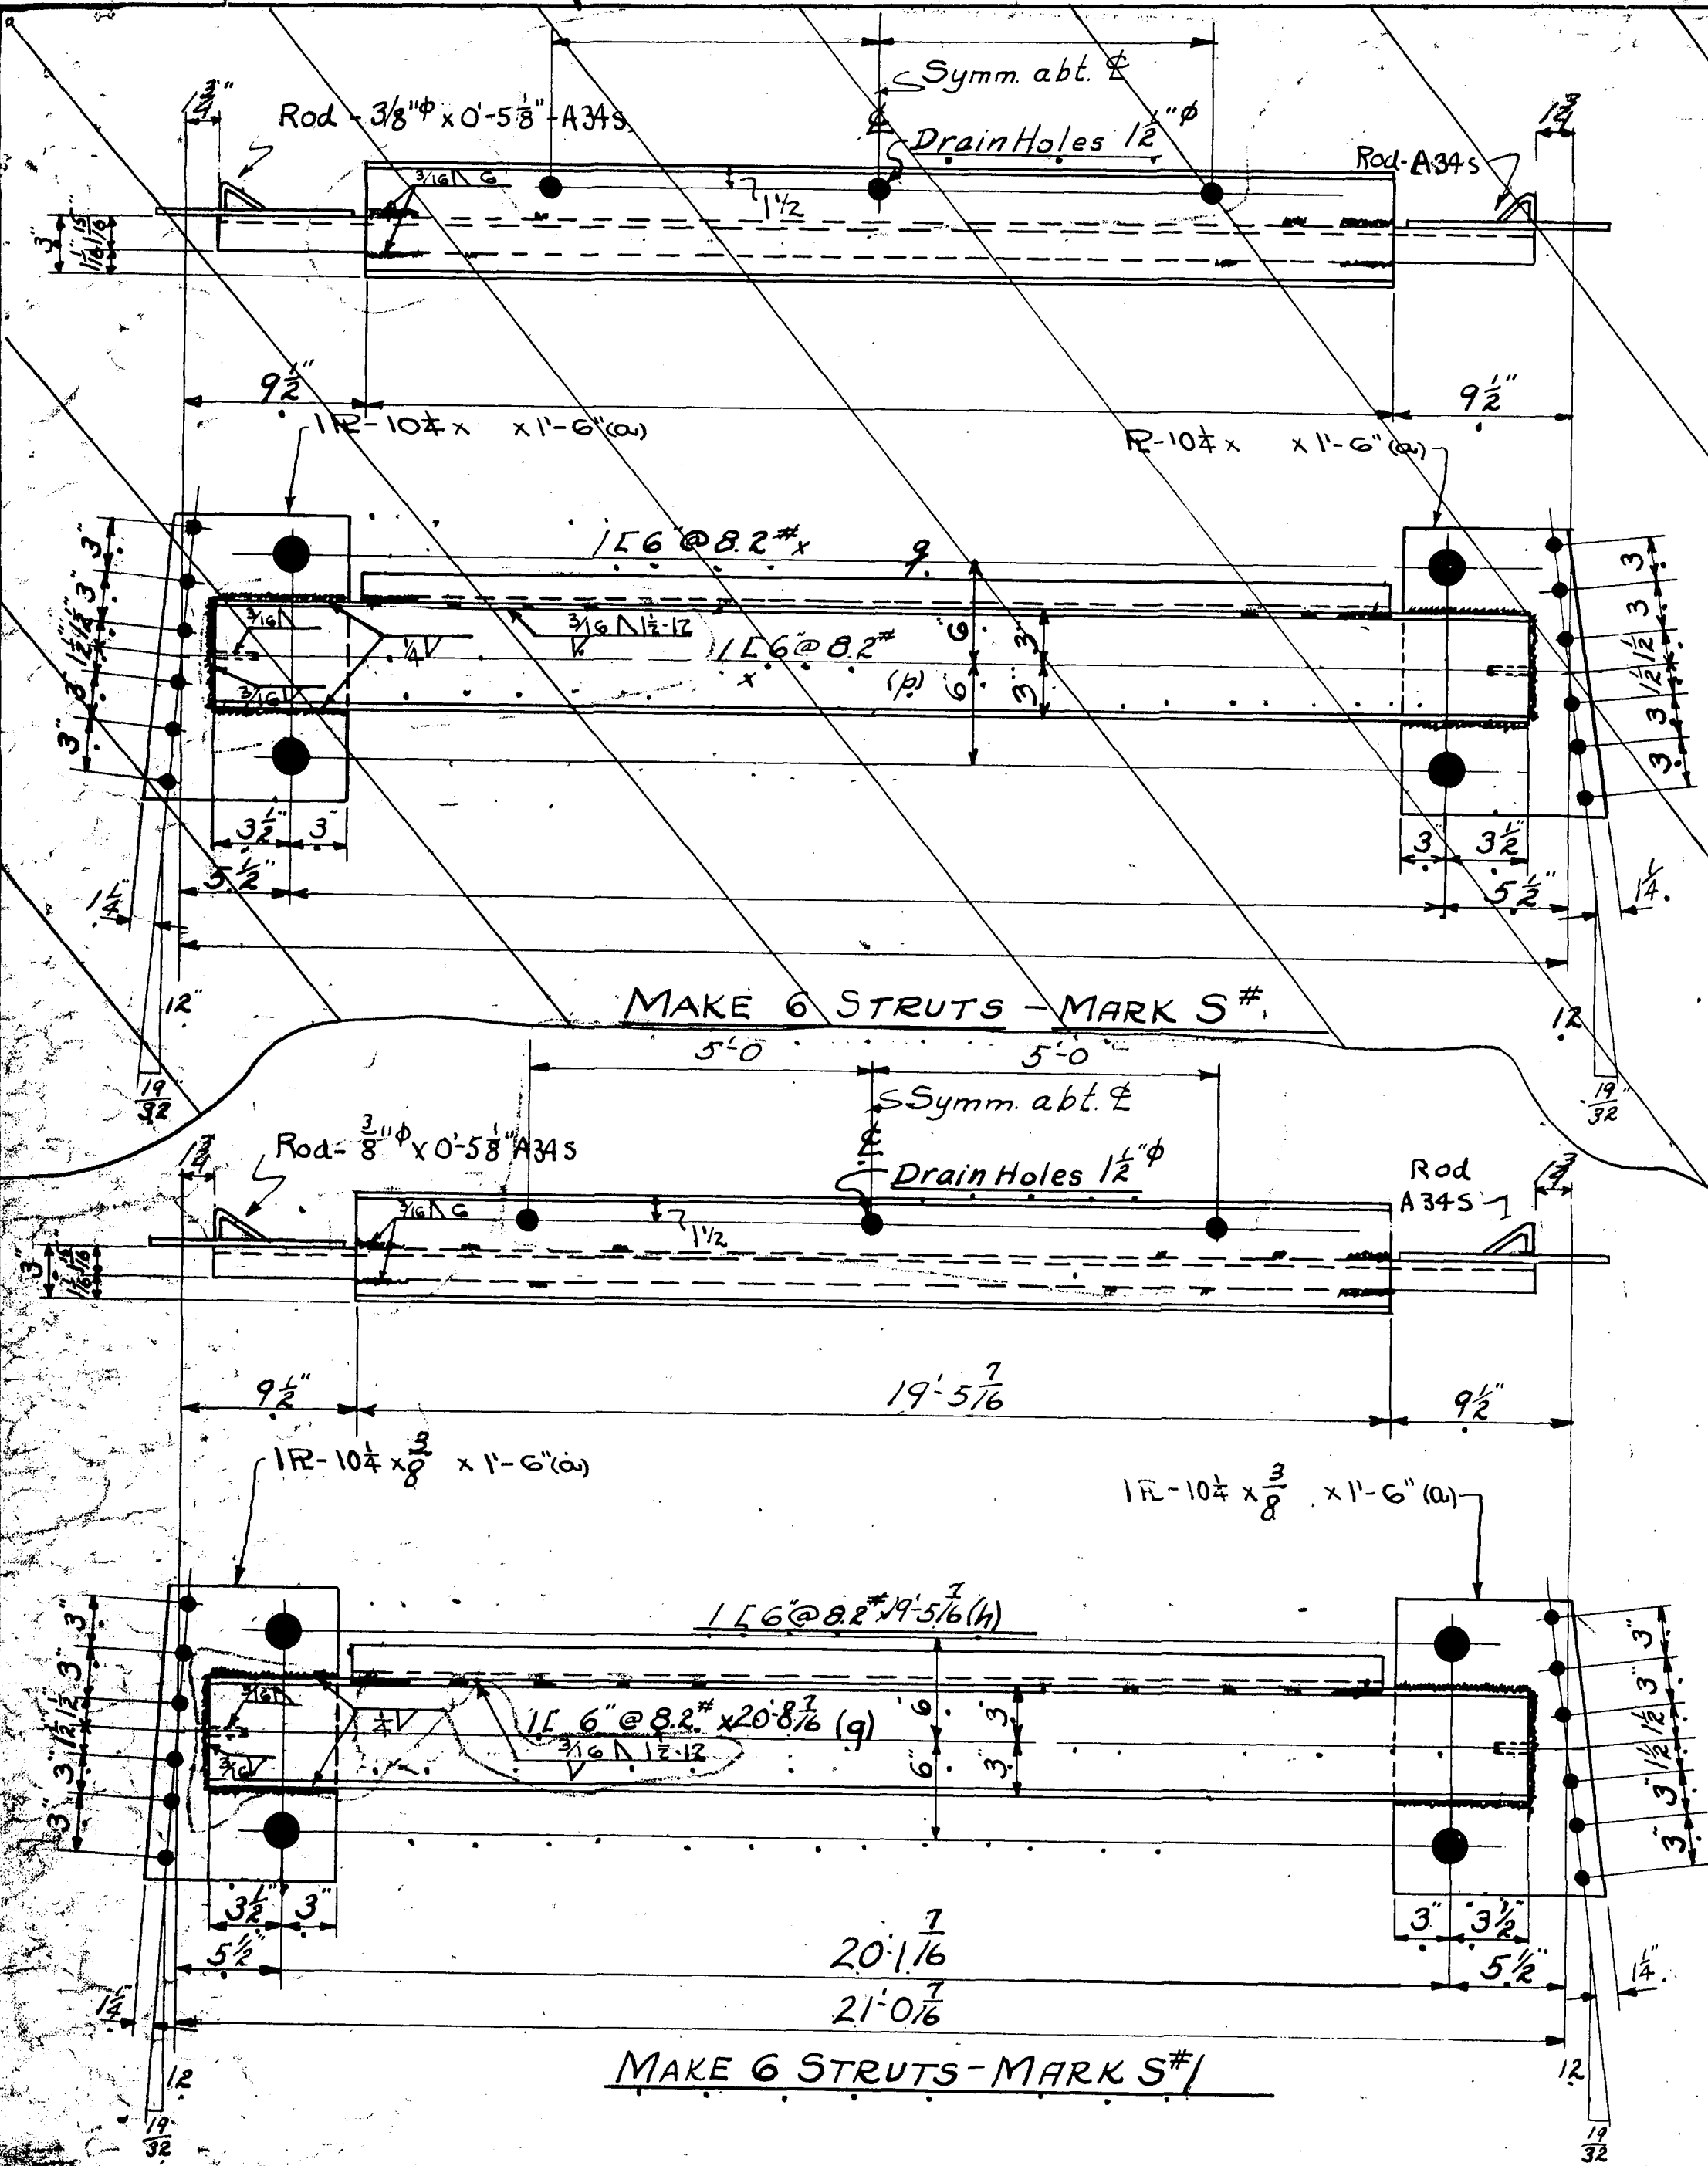

NOTE: Open Holes 13 ϕ
Pin Holes 24 ϕ

PITTSBURGH-DES MOINES STEEL CO.	
PITTSBURGH, PA.	DES MOINES, IA.
TANK AND TOWER	
ROANOKE, VA.	
STRUT DETAILS	
2/14/39 SSP	SHEET NO. 3
TRACED	CONTRACT NO. 271-39
CHECKED P.P.	
REVISED	