
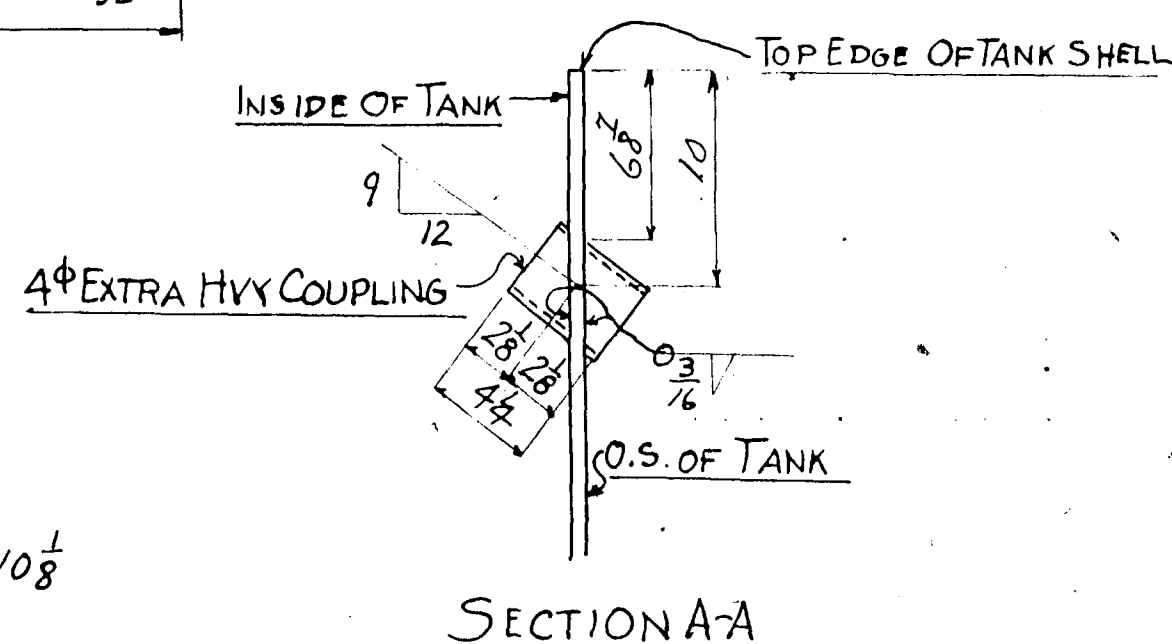
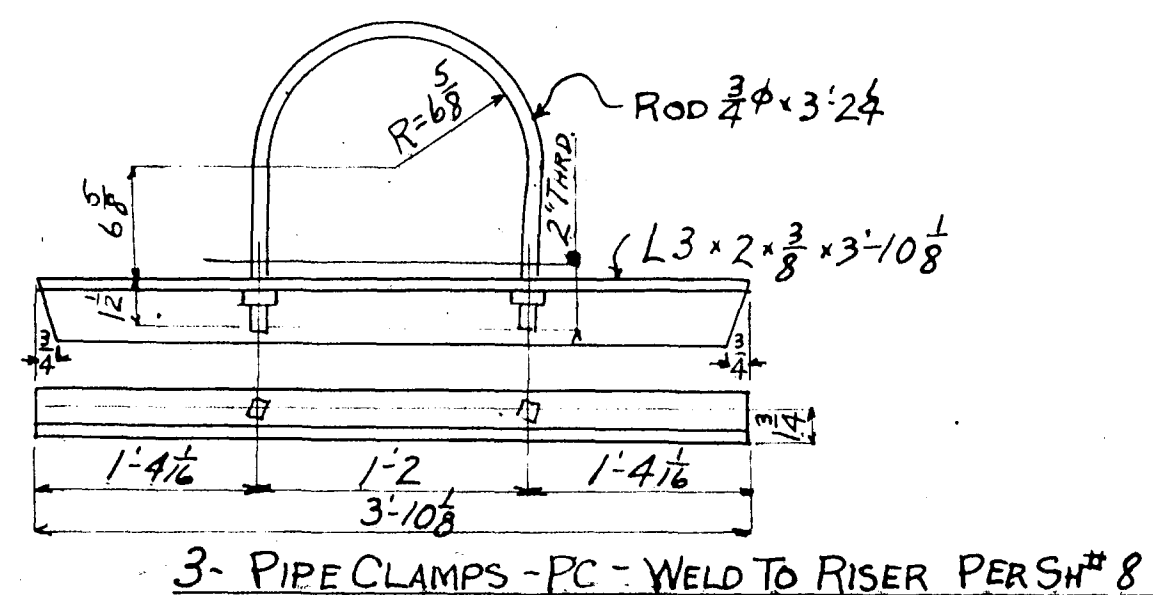
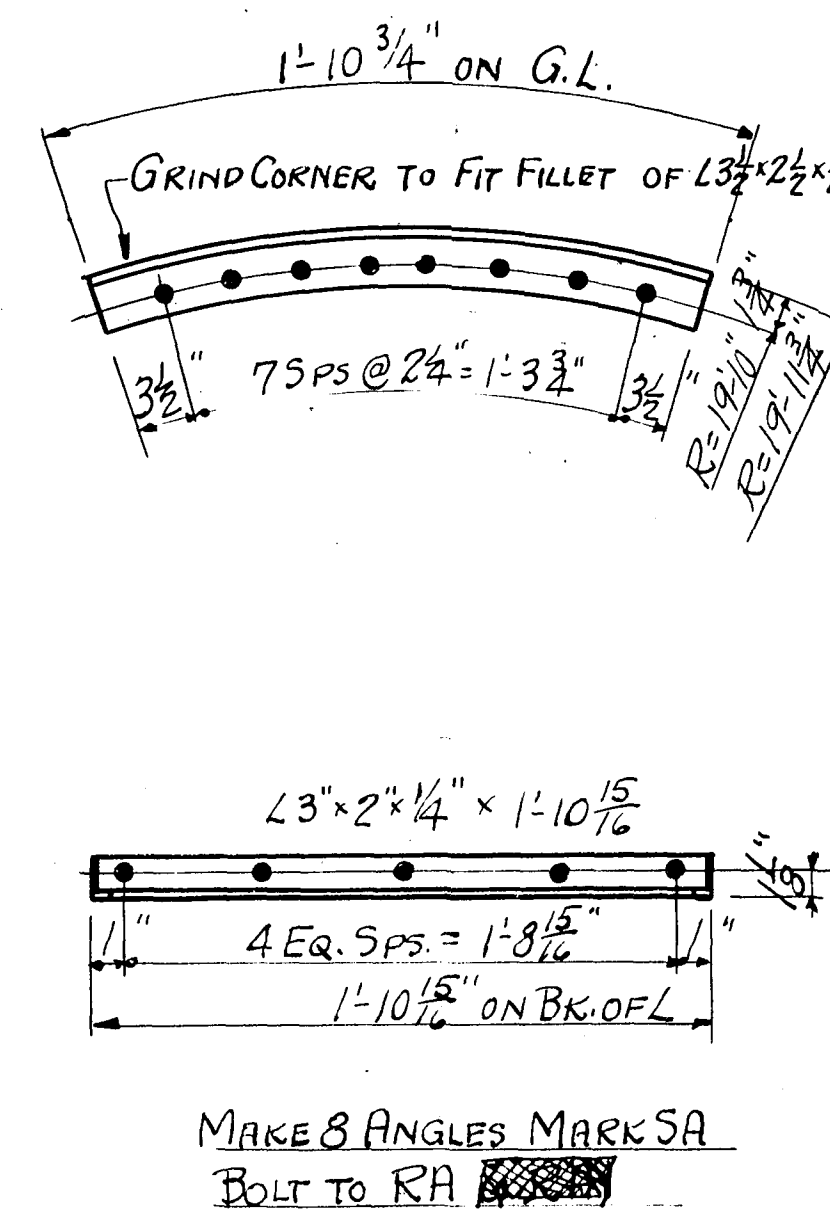
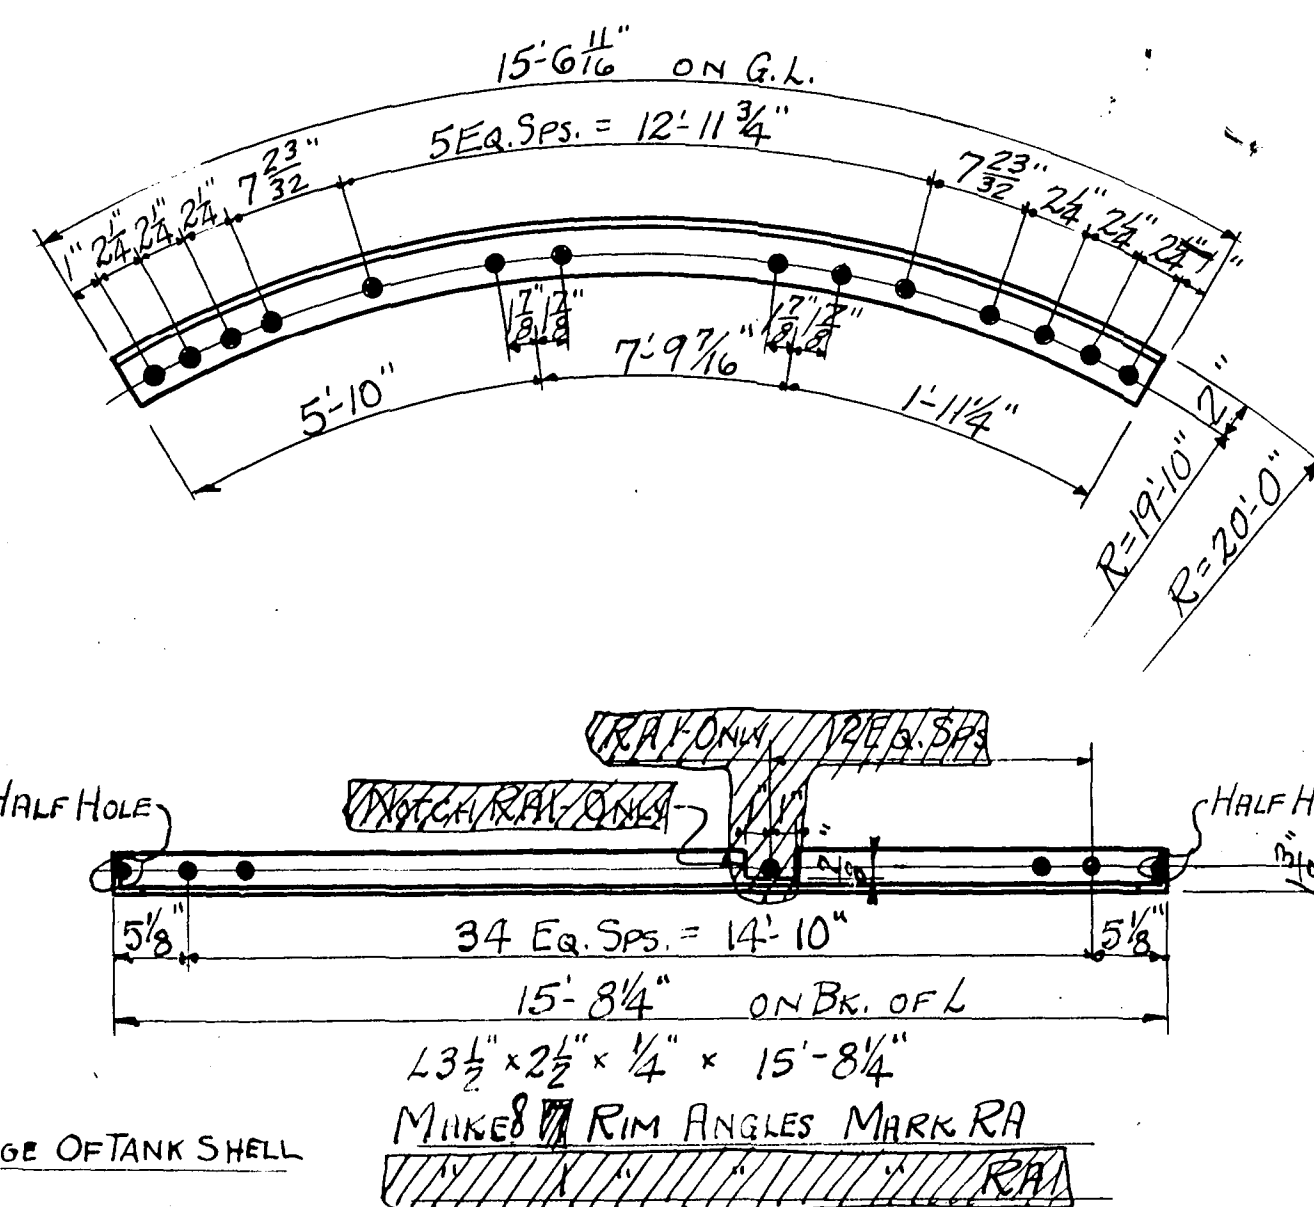
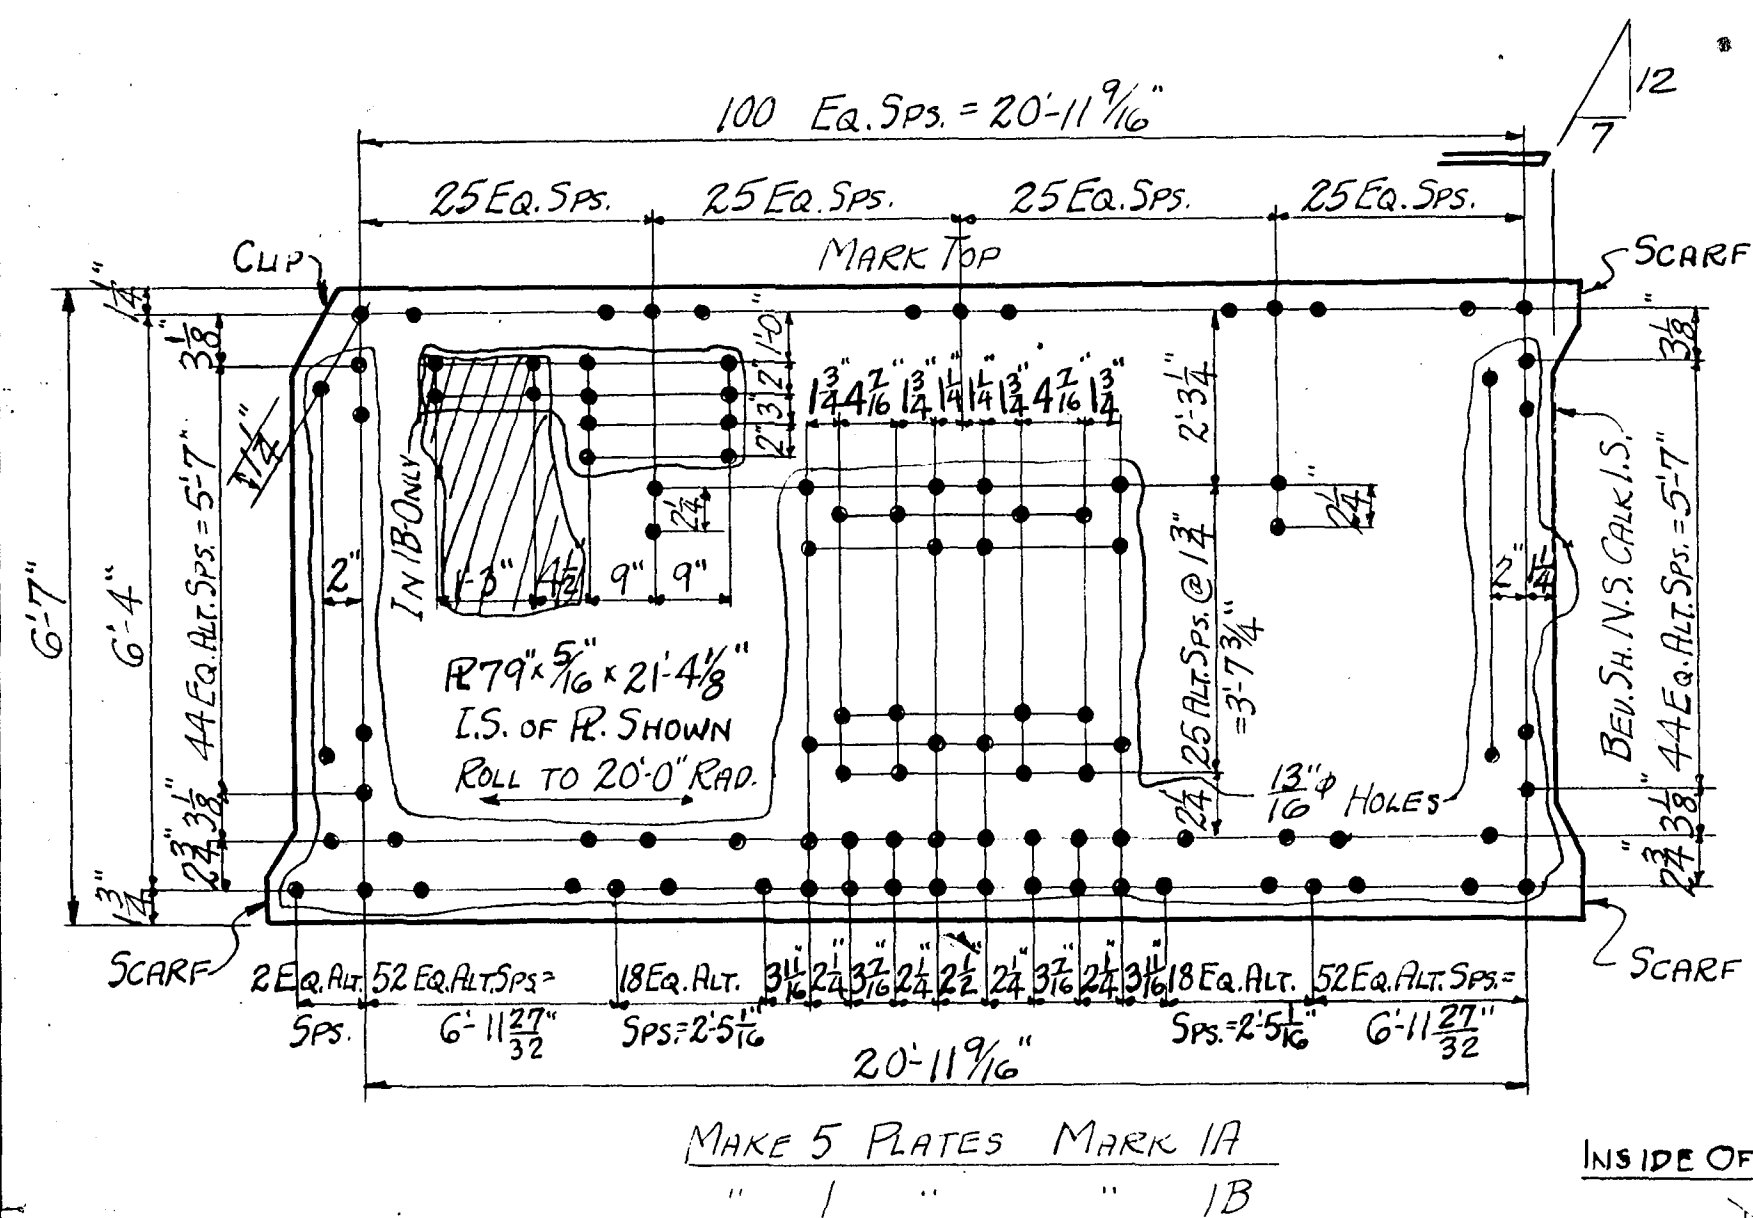


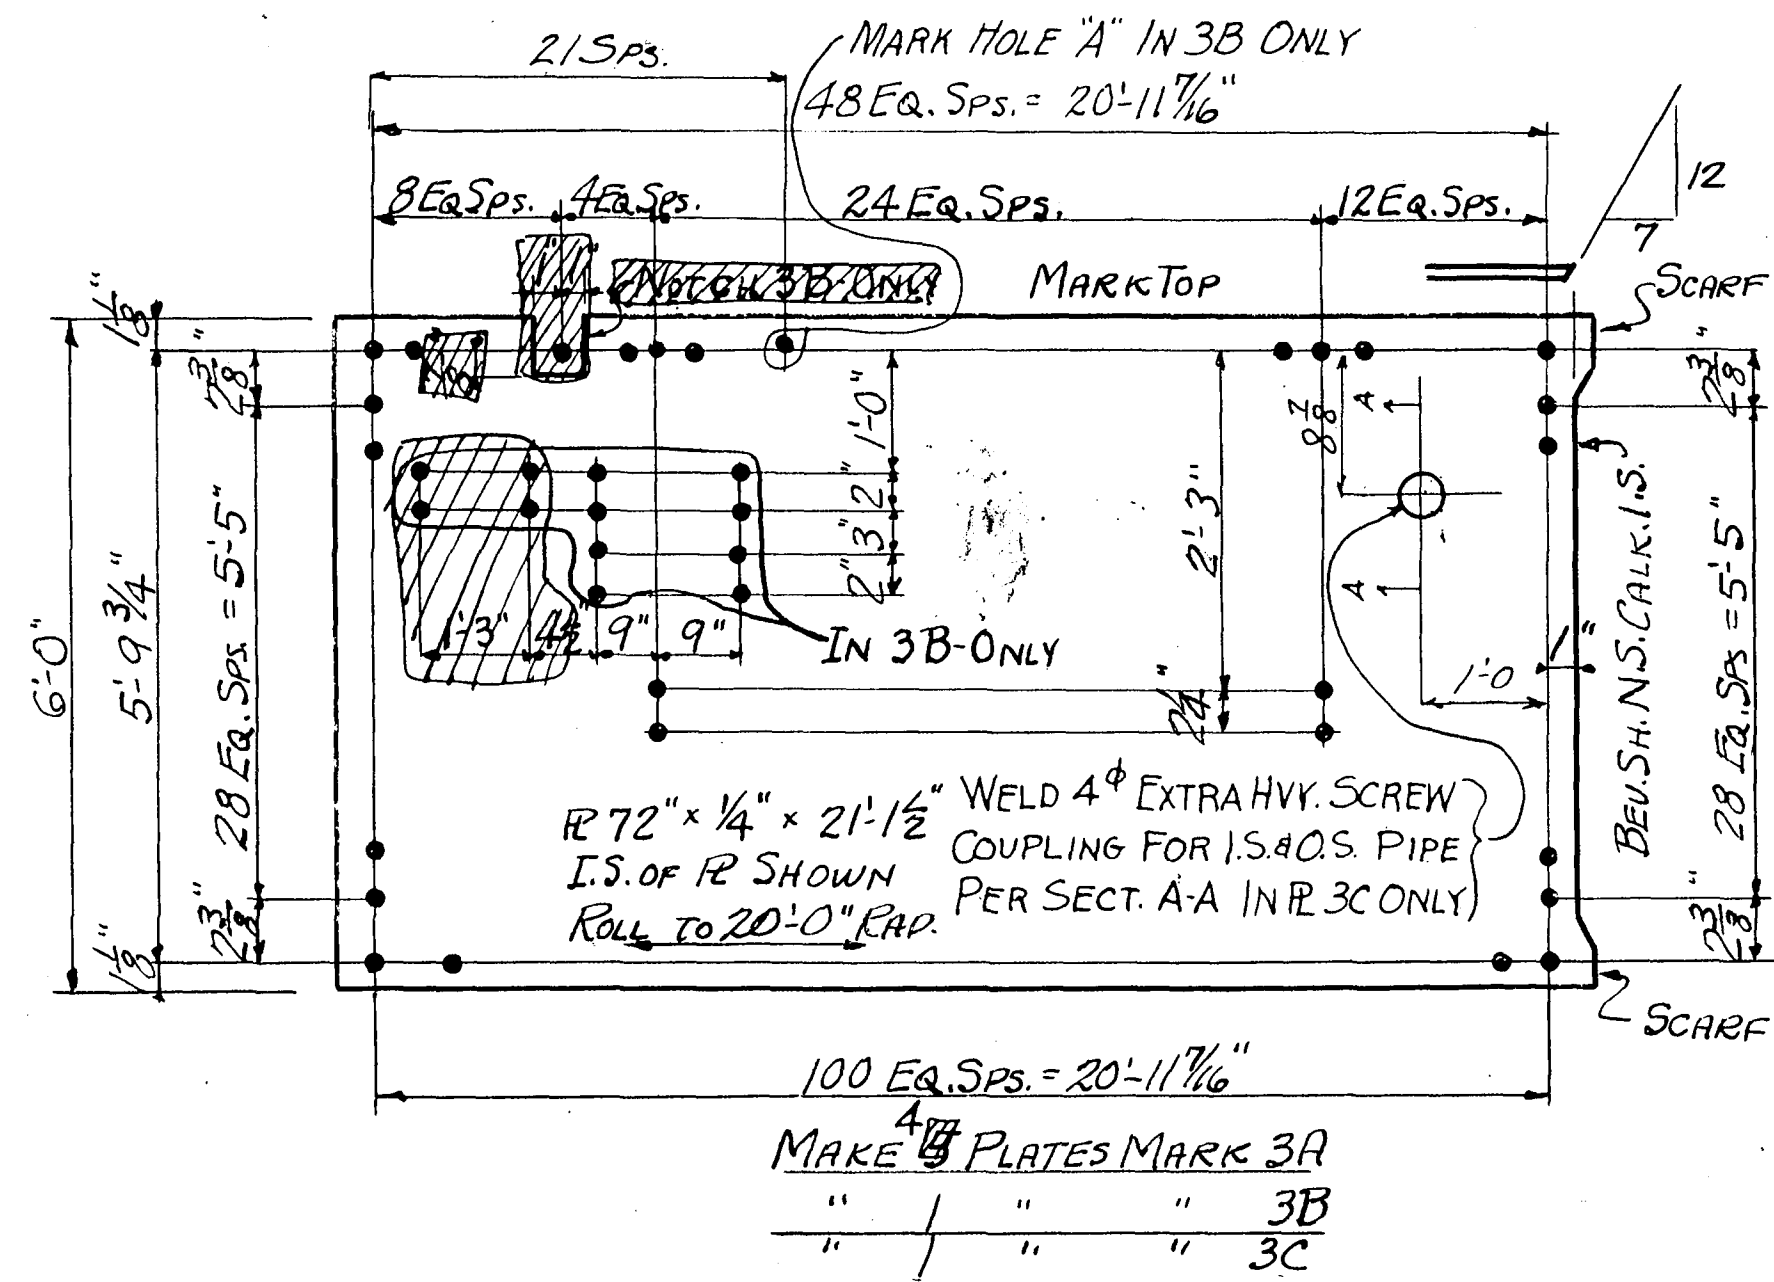

NOTE
HOLES - $\frac{11}{16} \phi$ EXCEPT AS NOTED

FORM 17319-500-3-30

PITTSBURGH-DES MOINES STEEL CO.

PITTSBURGH, PA. DES MOINES, IA.

TANK AND TOWER.

ROANOKE, VA

TANK PLATES

4/13/59
MADE SSP

TRACED _____

CHECKED *SP*

REVISID _____

SHEET NO. 5

CONTRACT NO. 274-39