



FA 10-24-34 K.B.P.S. & SAUCER FOR 40" HEMEL. BOT. 250 M. GAL.

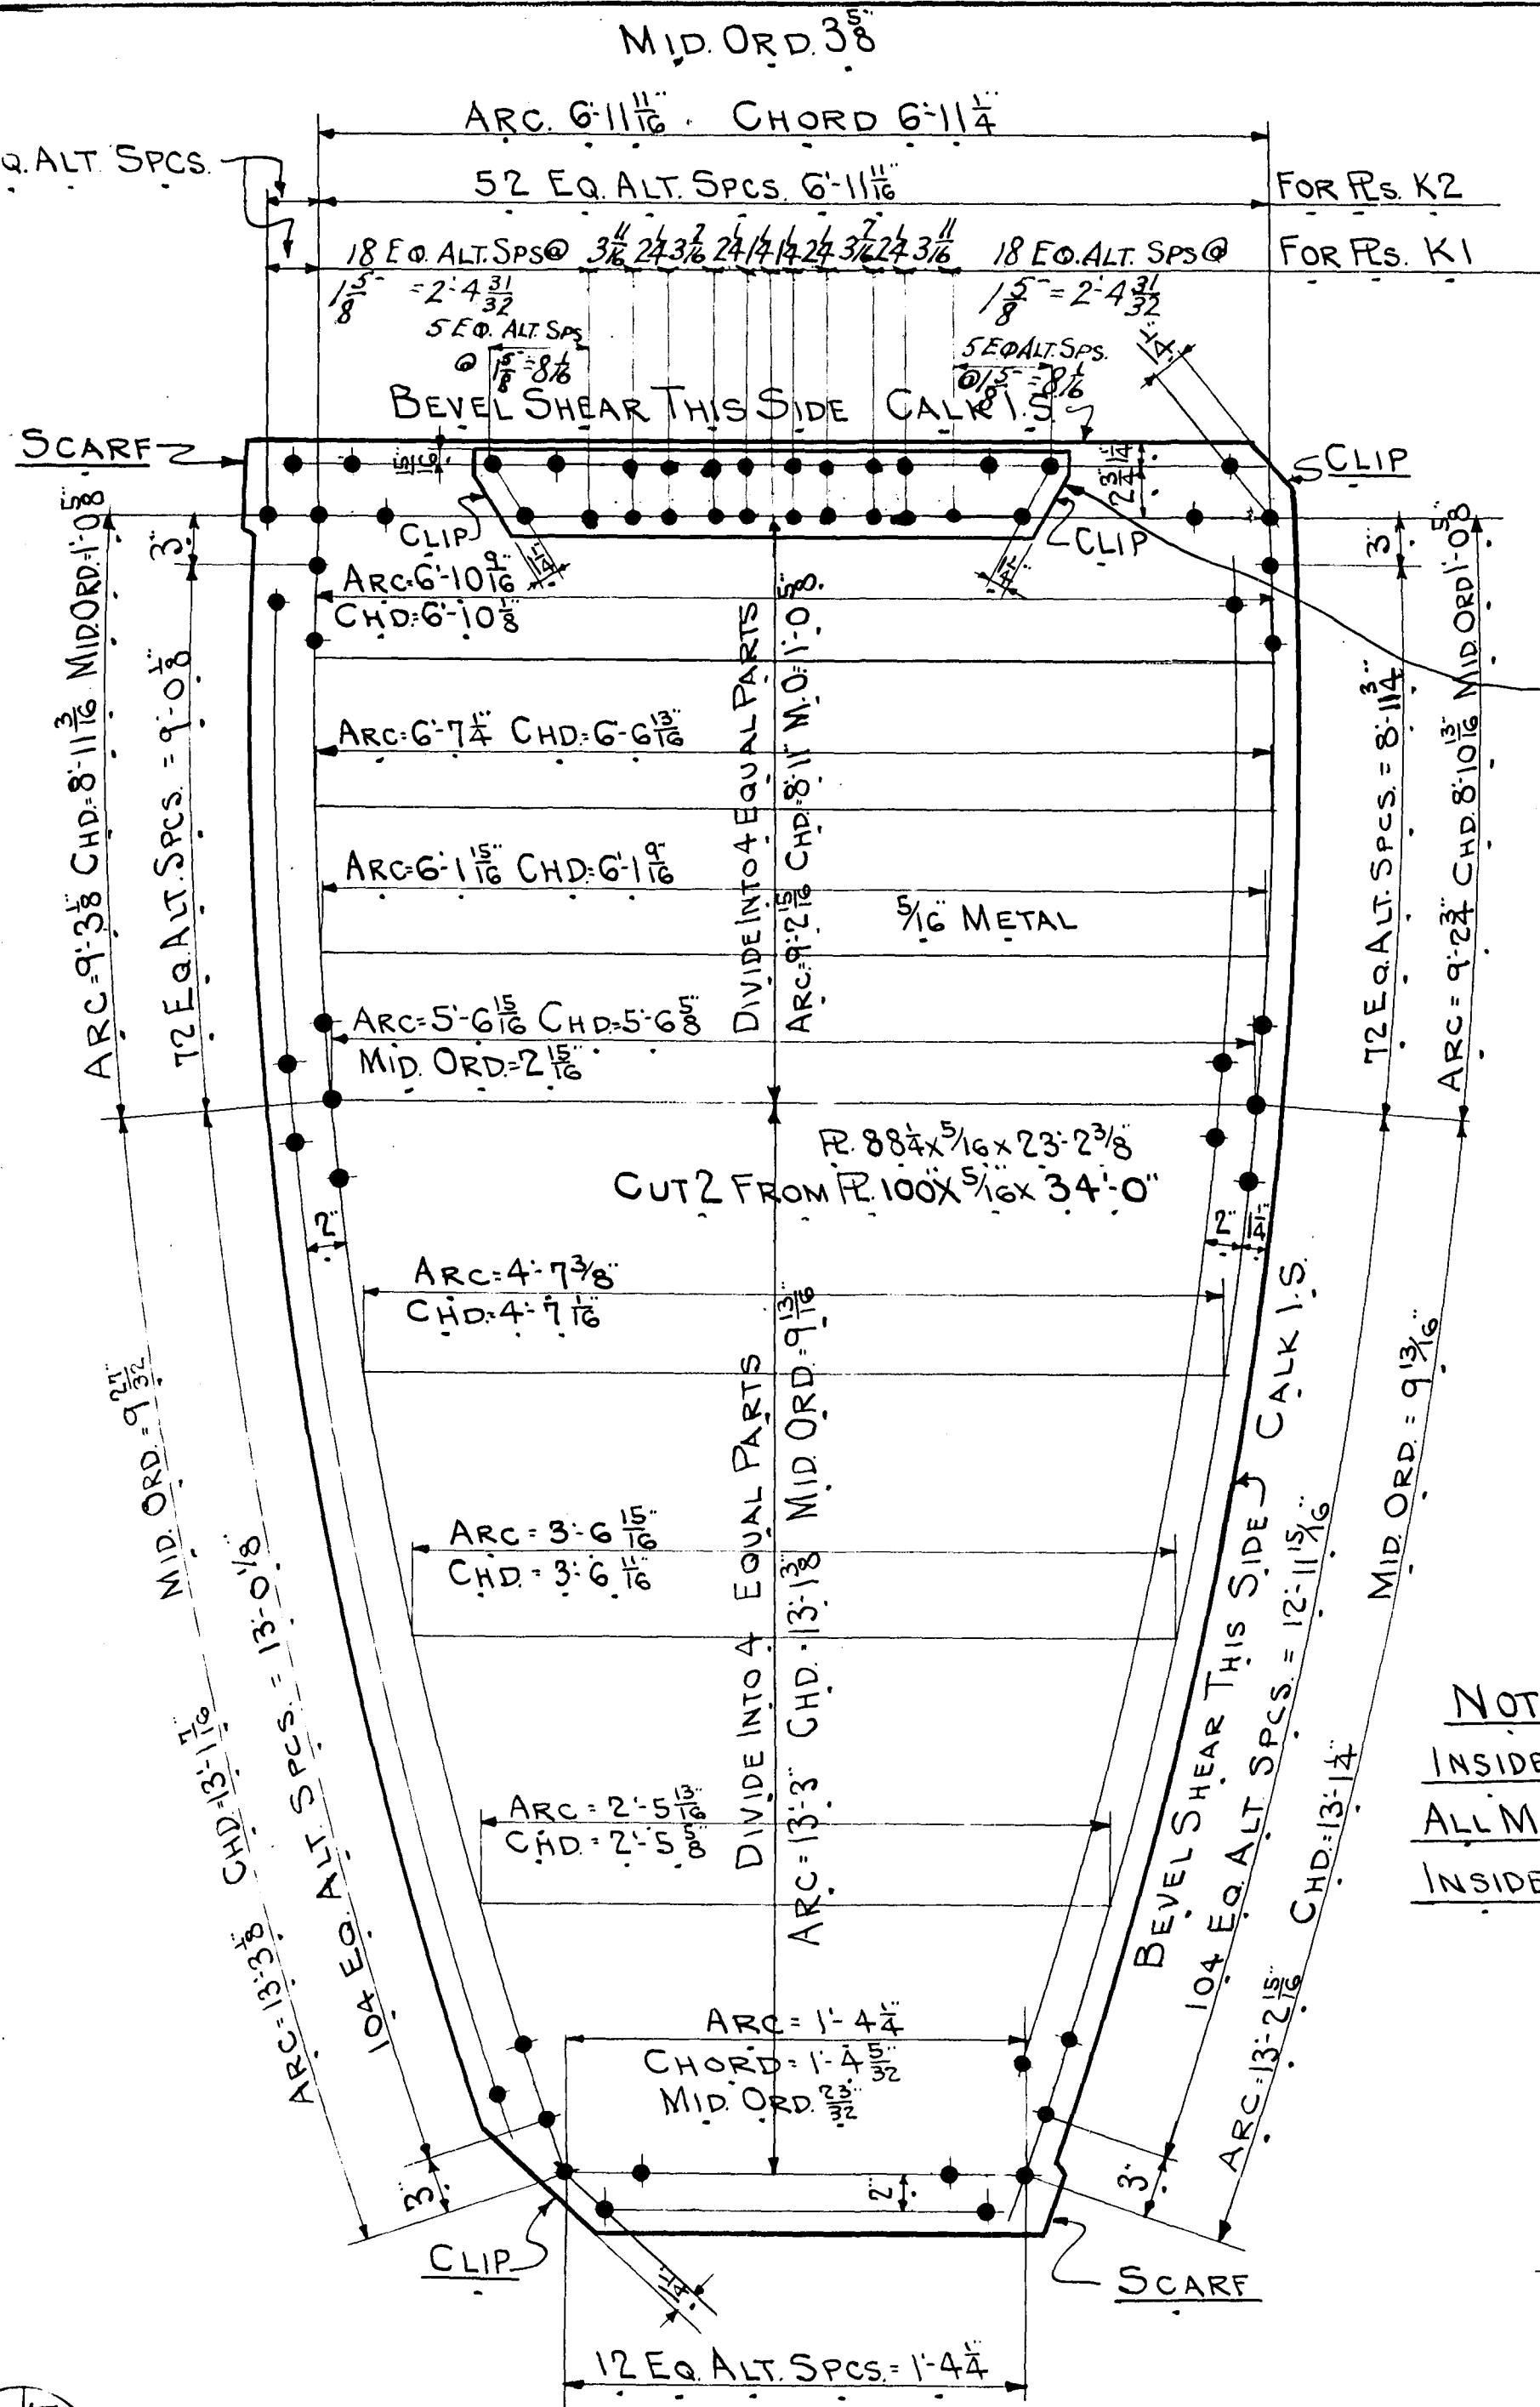


R. 5 x 1/2 x 3'9 3/8 pc BEVEL SHEAR
EDGES ALL AROUND ON NEAR SIDE
FOR I.S. CALKING. BOLT TO
RS K1 FOR SHIPMENT

NOTE -
INSIDE OF RATES ARE SHOWN
ALL MEASUREMENT ARE ON
INSIDE OF RATE UNLESS NOTED

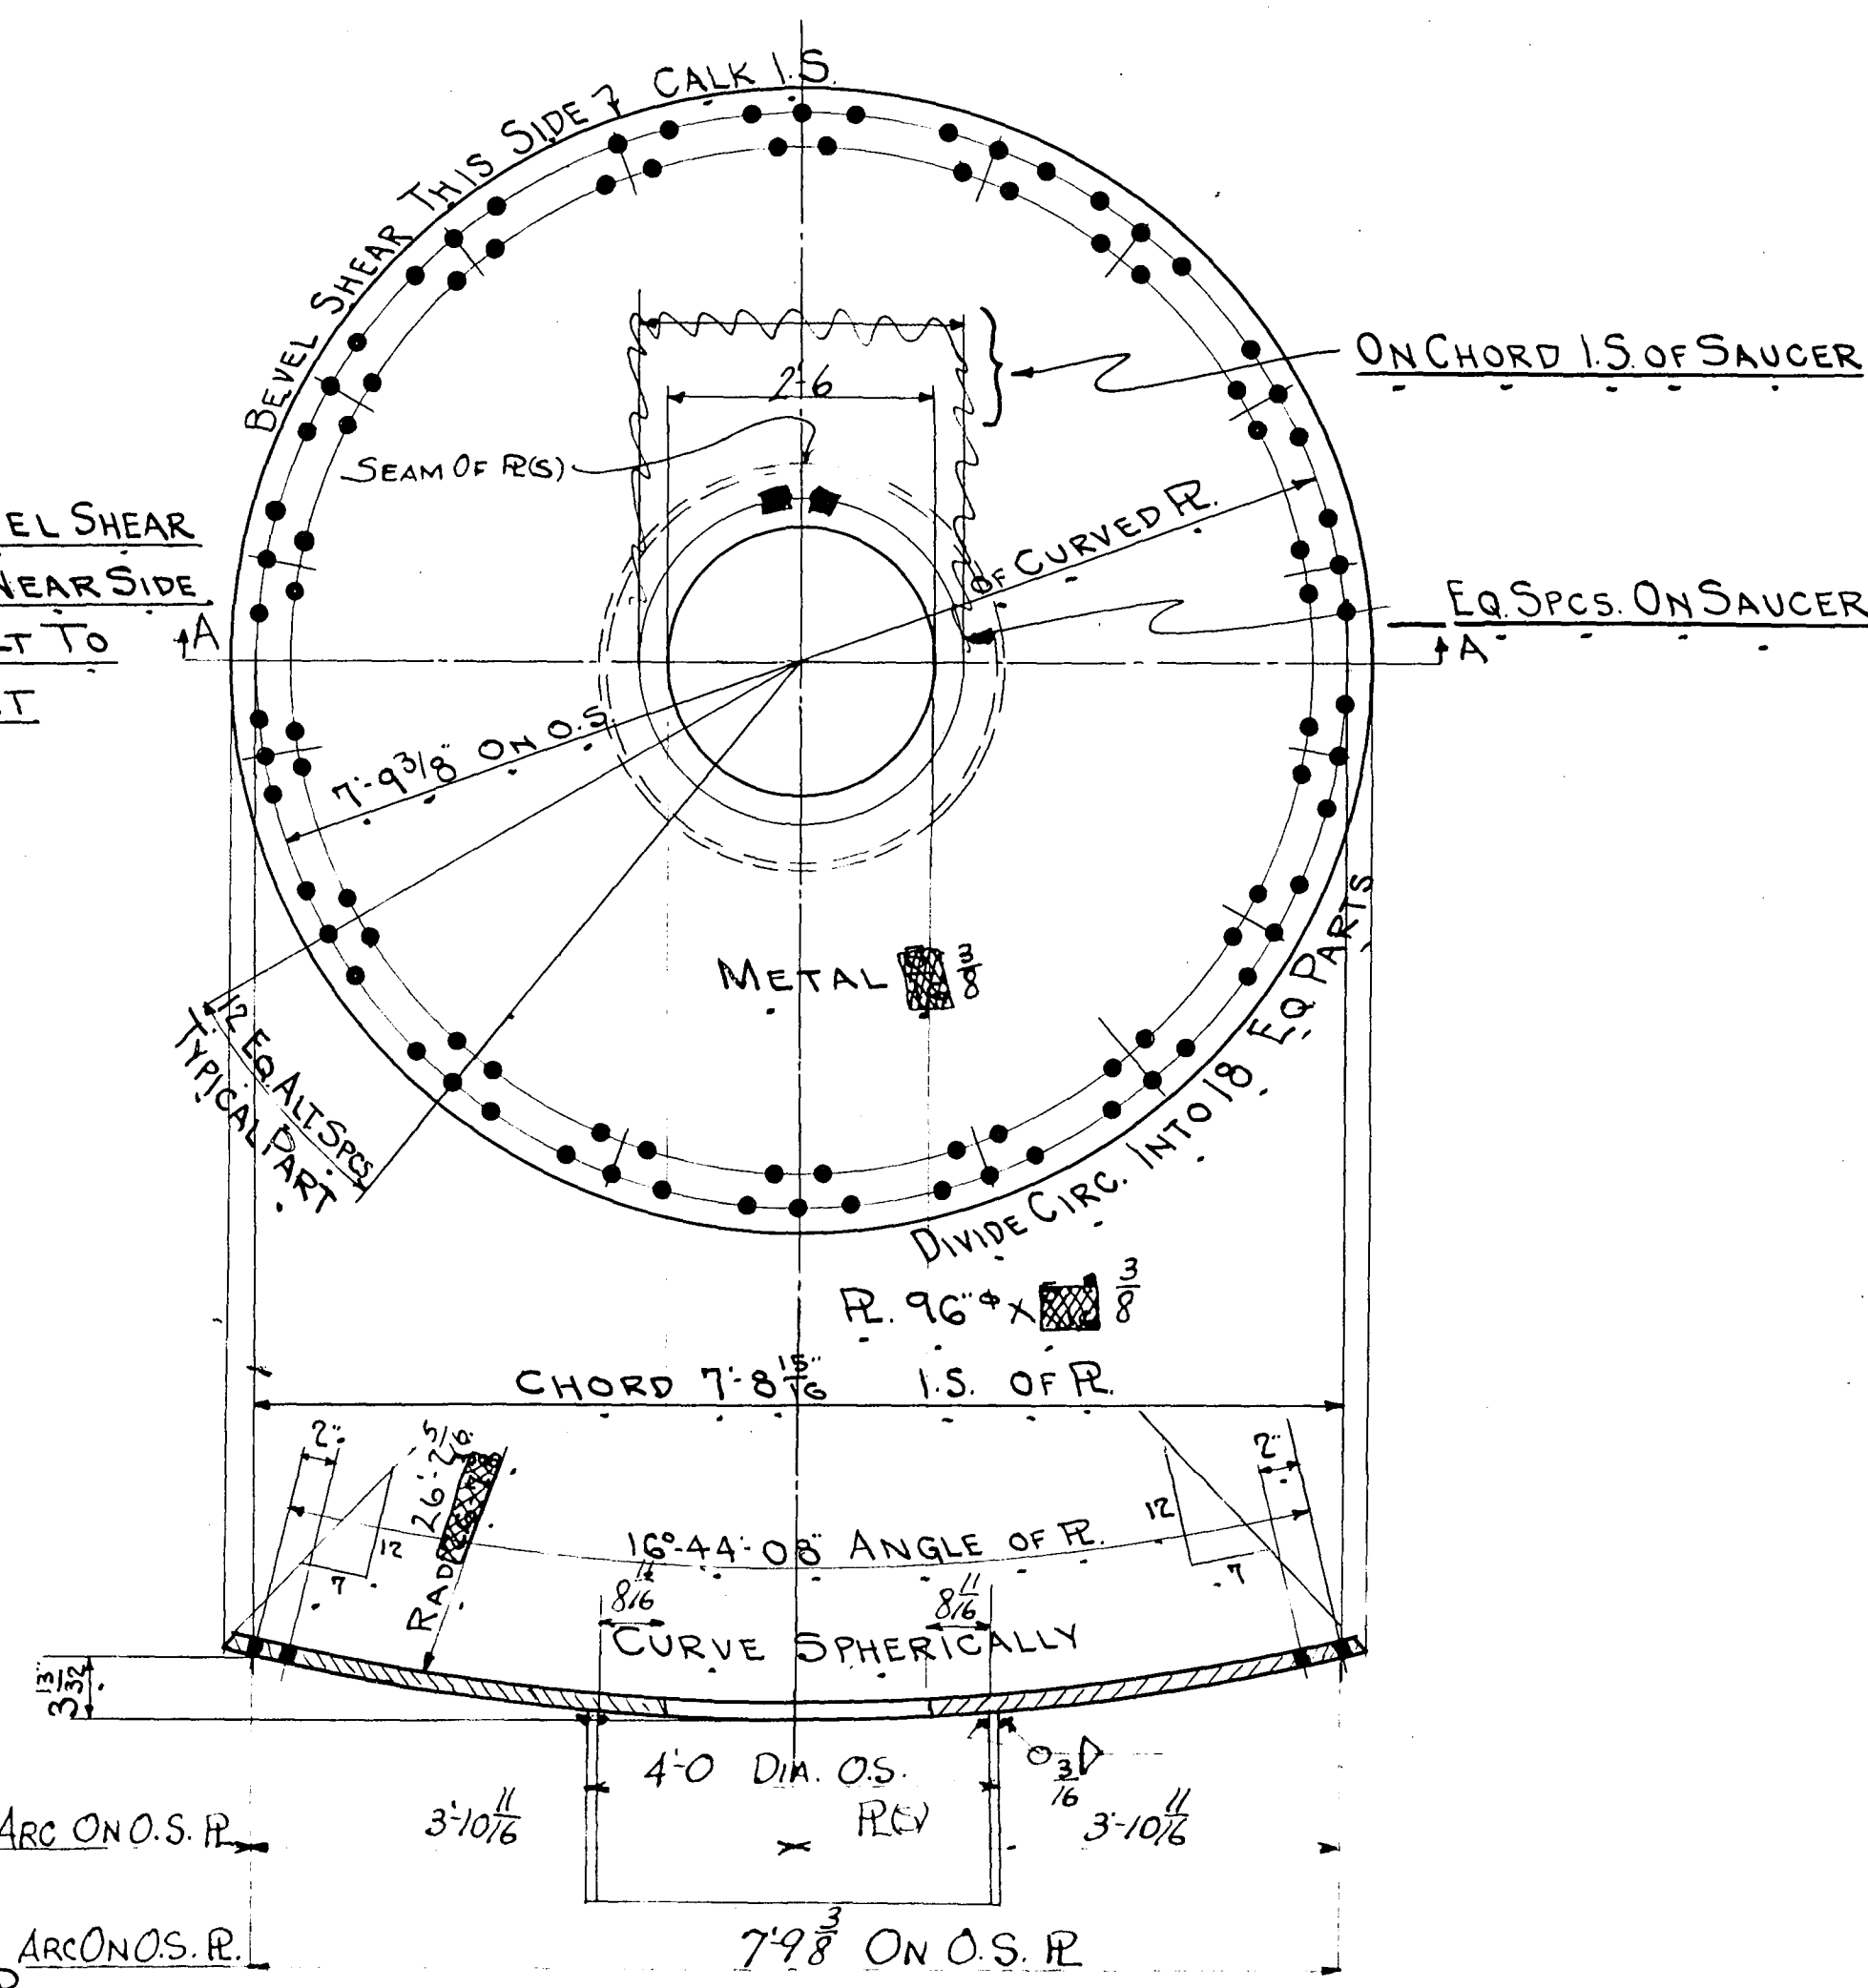

SECTION-AA
MAKE - I - SAUCER MARK - KB

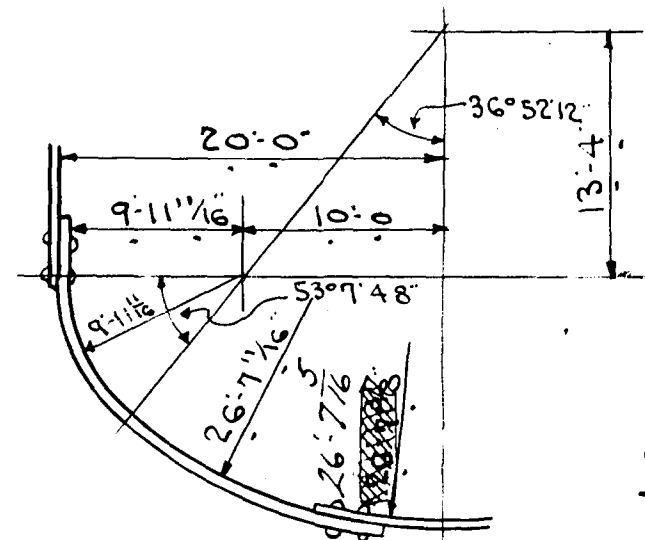

1-RATE - (S)
WT. OF 1 R K1 OR K2 (INCLUDING OVER-RUN) - 1549#
order 100 x 5/16 x 3'4'0"

NOTES -
RIVETS - 3/4"
OPEN HOLES 13/16" EXCEPT AS NOTED

MAKE - 18 - RATES - { 6-MARK-K1
12-MARK-K2 } NOTE DIFF.

CURVE RATES TO RADIUS AS SHOWN IN SKETCH

PITTSBURGH-DES MOINES STEEL CO.	
PITTSBURGH, PA.	DES MOINES, IA.
TANK AND TOWER	
ROANOKE, VA.	
KBRS AND SAUCER	
2/8/39 SSP	SHEET NO. 6
TRACED	CONTRACT NO. 274-39
CHECKED LPS	
REVISED	