


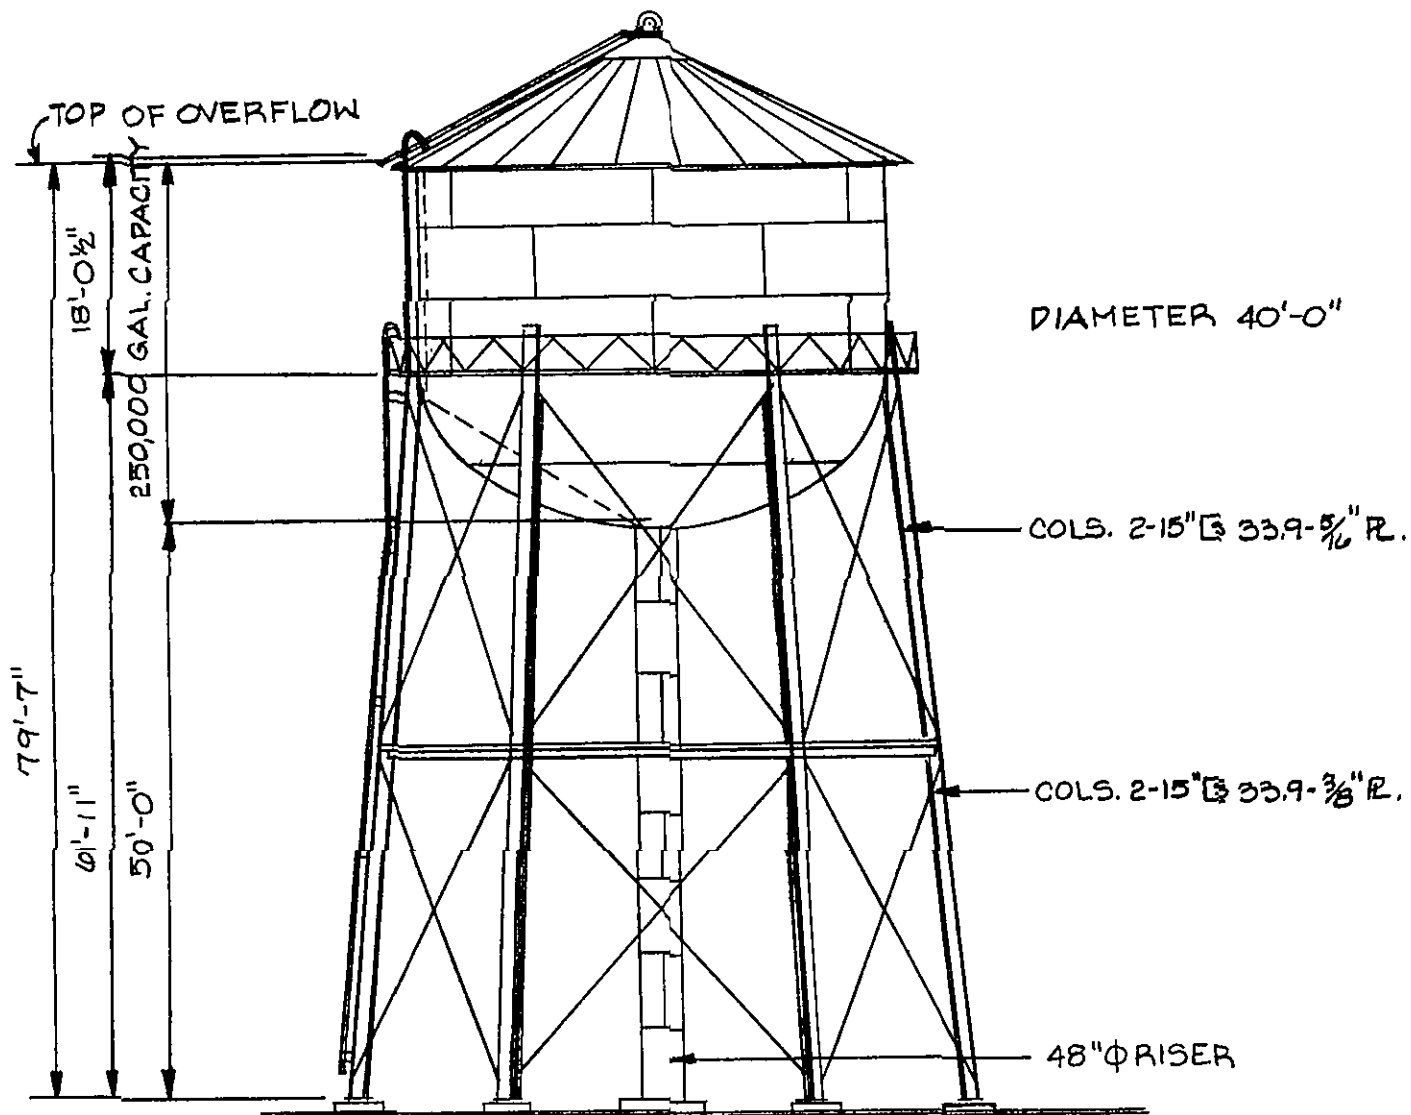

250,000 GAL. ELEVATED TANK
 GRANDIN COURT #1
 NOT TO SCALE

BID NO 98-4-504-27-98

SHEET 3 OF 5

OFFICE OF CITY ENGINEER
 ROANOKE, VIRGINIA