


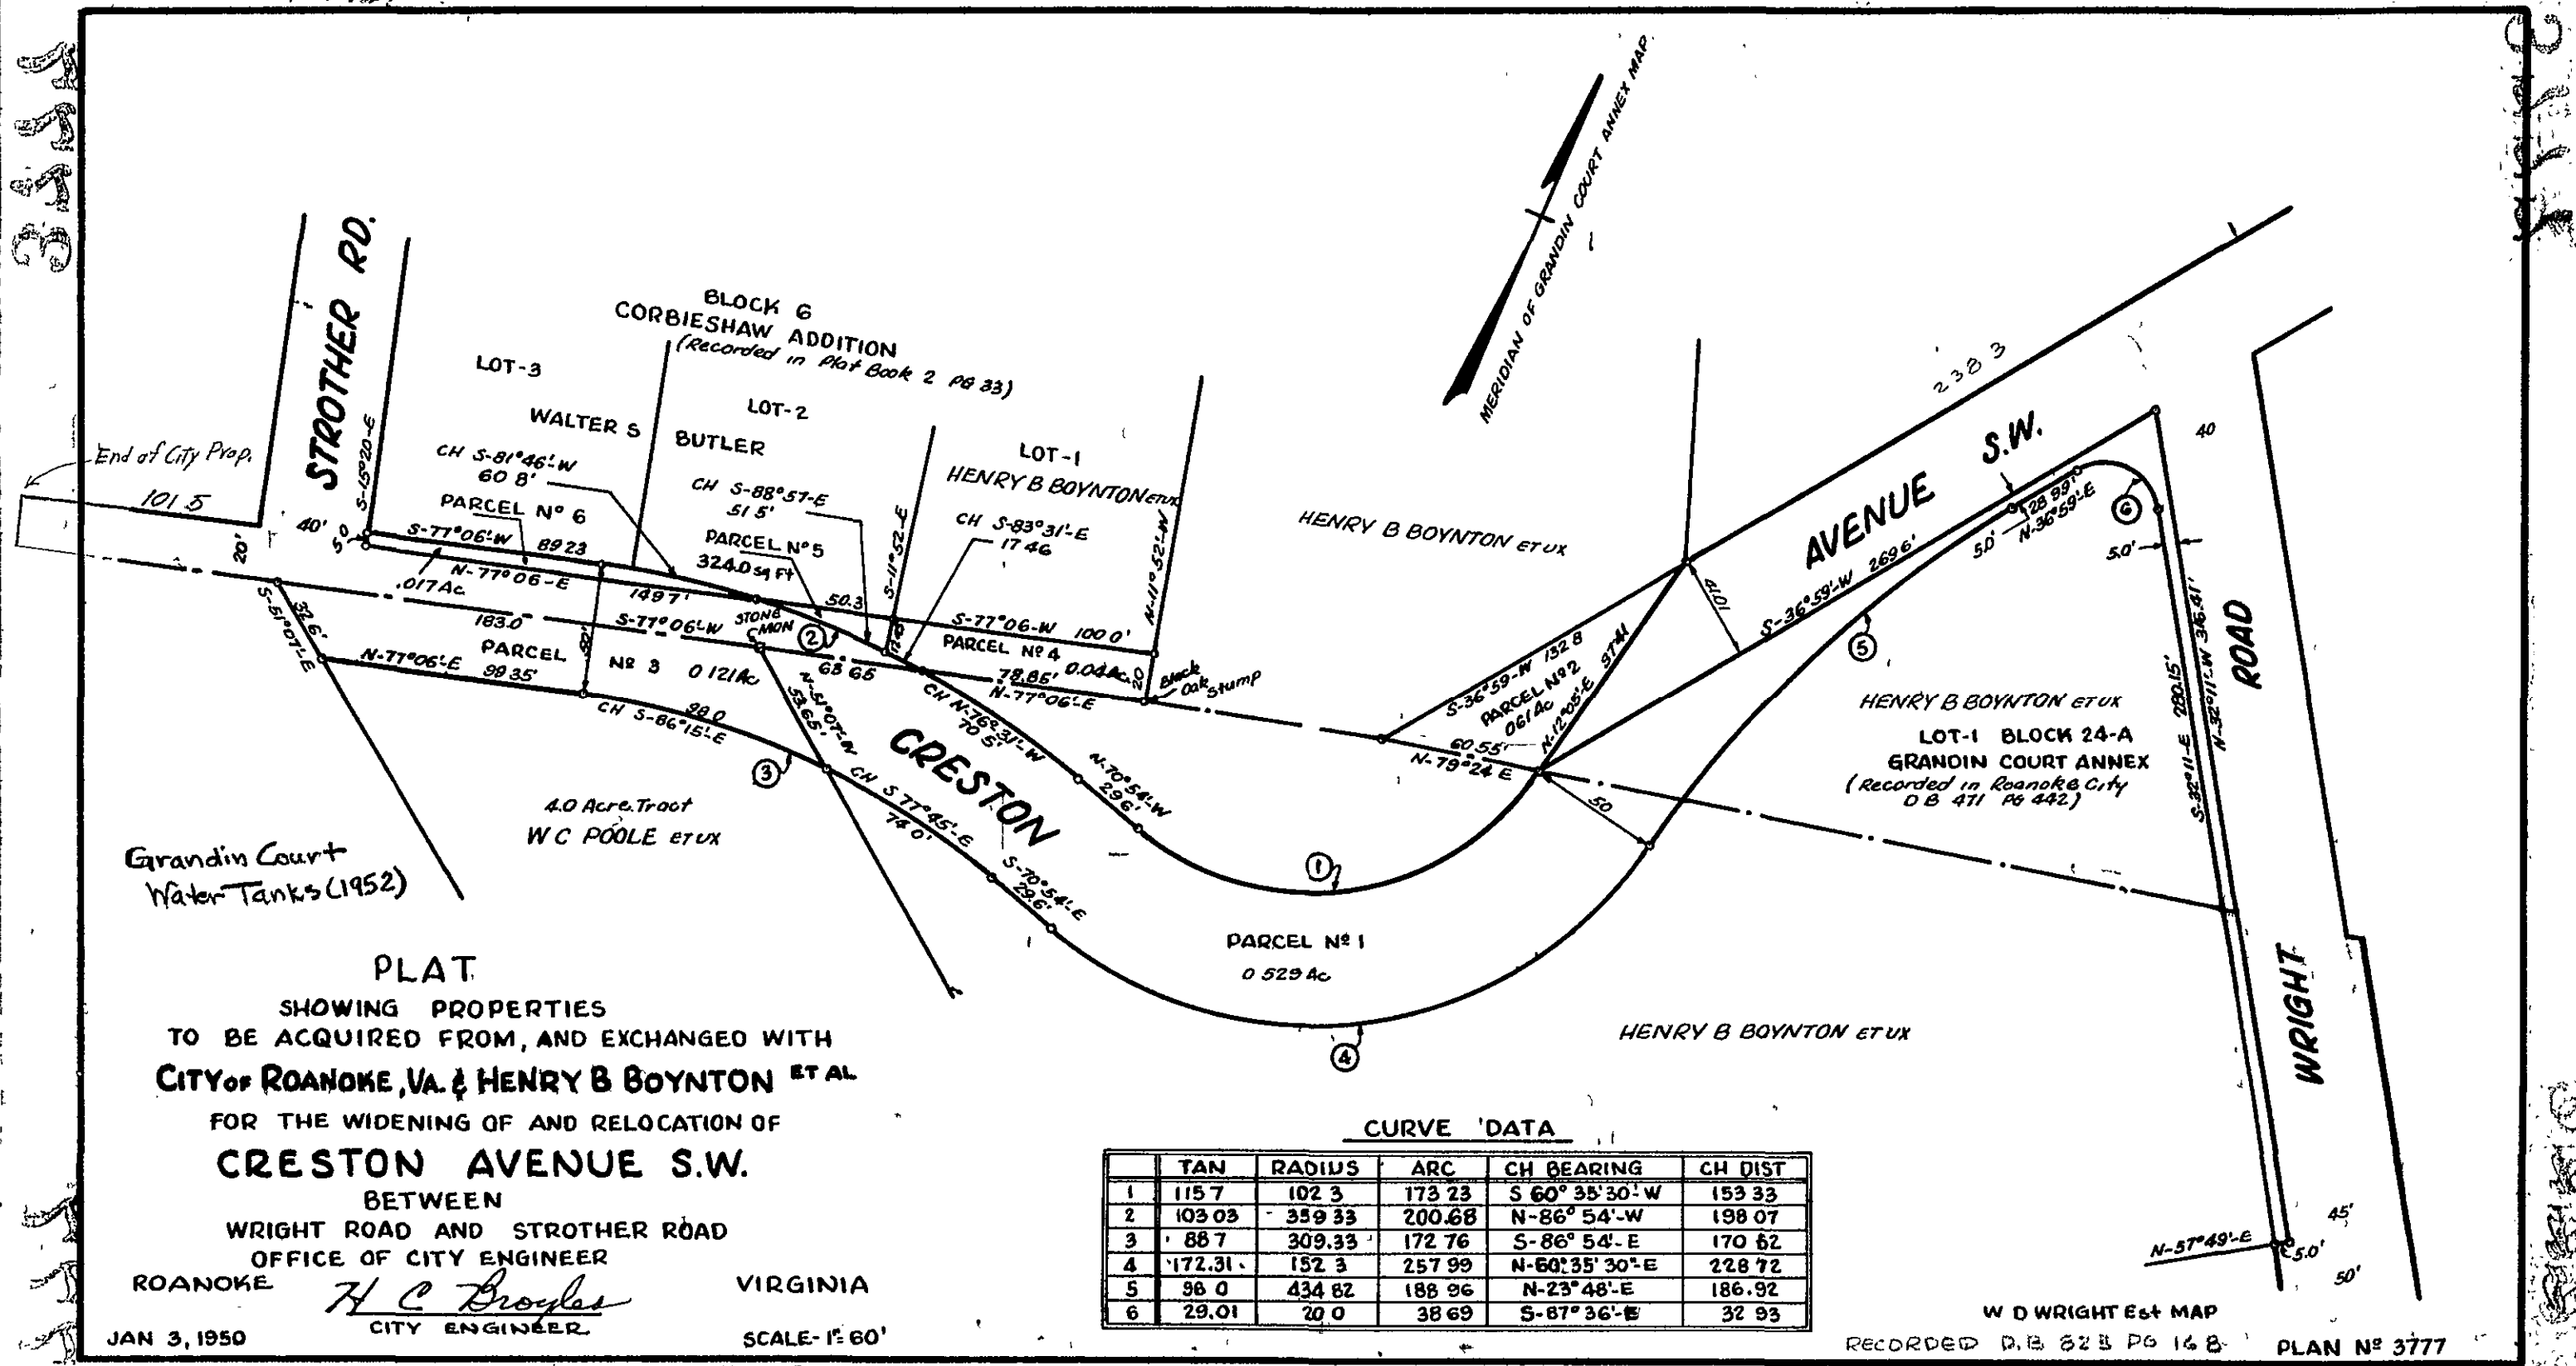

BLOCK 6
CORBIESHAW ADDITION
(Recorded in Plat Book 2 PG 33)

LOT-3

WALTER S

CH S-81°46'-W
60.8'

PARCEL N° 6
89.23

S-77°06'-W
183.0'

N-77°06'-E
183.0'

PARCEL
N° 3 0.121 Ac

CH S-86°15'-E
98.0'

4.0 Acre Tract
W C POOLE ETUX

LOT-2

BUTLER

CH S-88°57'-E
51.5'

PARCEL N° 5
324.054 Ft

S-77°06'-W
149.7'

CH S-77°06'-W
100.0'

PARCEL N° 4
78.85' 0.044 Ac

N-77°06'-E
100.0'

CH N-79°24'-E
60.55'

N-79°24'-E
60.55'





LOT-1

HENRY B BOYNTON ETUX

CH S-83°31'-E
17.46'

S-77°06'-W
100.0'

PARCEL N° 2
0.061 Ac

CH S-36°59'-W
269.6'




HENRY B BOYNTON ETUX

AVENUE S.W.

HENRY B BOYNTON ETUX
LOT-1 BLOCK 24-A
GRANDIN COURT ANNEX
(Recorded in Roanoke City
O B 471 PG 442)

ROAD

WRIGHT

PLAT

SHOWING PROPERTIES
TO BE ACQUIRED FROM, AND EXCHANGED WITH
CITY OF ROANOKE, VA. & HENRY B BOYNTON ETAL
FOR THE WIDENING OF AND RELOCATION OF
CRESTON AVENUE S.W.

BETWEEN
WRIGHT ROAD AND STROTHER ROAD
OFFICE OF CITY ENGINEER

ROANOKE

H C Broyles
CITY ENGINEER

VIRGINIA

JAN 3, 1950

SCALE-1"=60'

CURVE DATA

	TAN	RADIUS	ARC	CH BEARING	CH DIST
1	115.7	102.3	173.23	S 60° 35' 30" W	153.33
2	103.03	359.33	200.68	N 86° 54' W	198.07
3	88.7	309.33	172.76	S 86° 54' E	170.62
4	172.31	152.3	257.99	N 60° 35' 30" E	228.72
5	98.0	434.82	188.96	N 23° 48' E	186.92
6	29.01	20.0	38.69	S 87° 36' E	32.93

W D WRIGHT Est MAP

RECORDED D.B. 823 PG 148

PLAN N° 3777