



PLAN	DATE	BY
DESIGNED		
DRAWN		
CHECKED		
APPROVED		
NOTED		
NO.		

PROFILE	DATE	BY
DESIGNED		
DRAWN		
CHECKED		
APPROVED		
NOTED		
NO.		

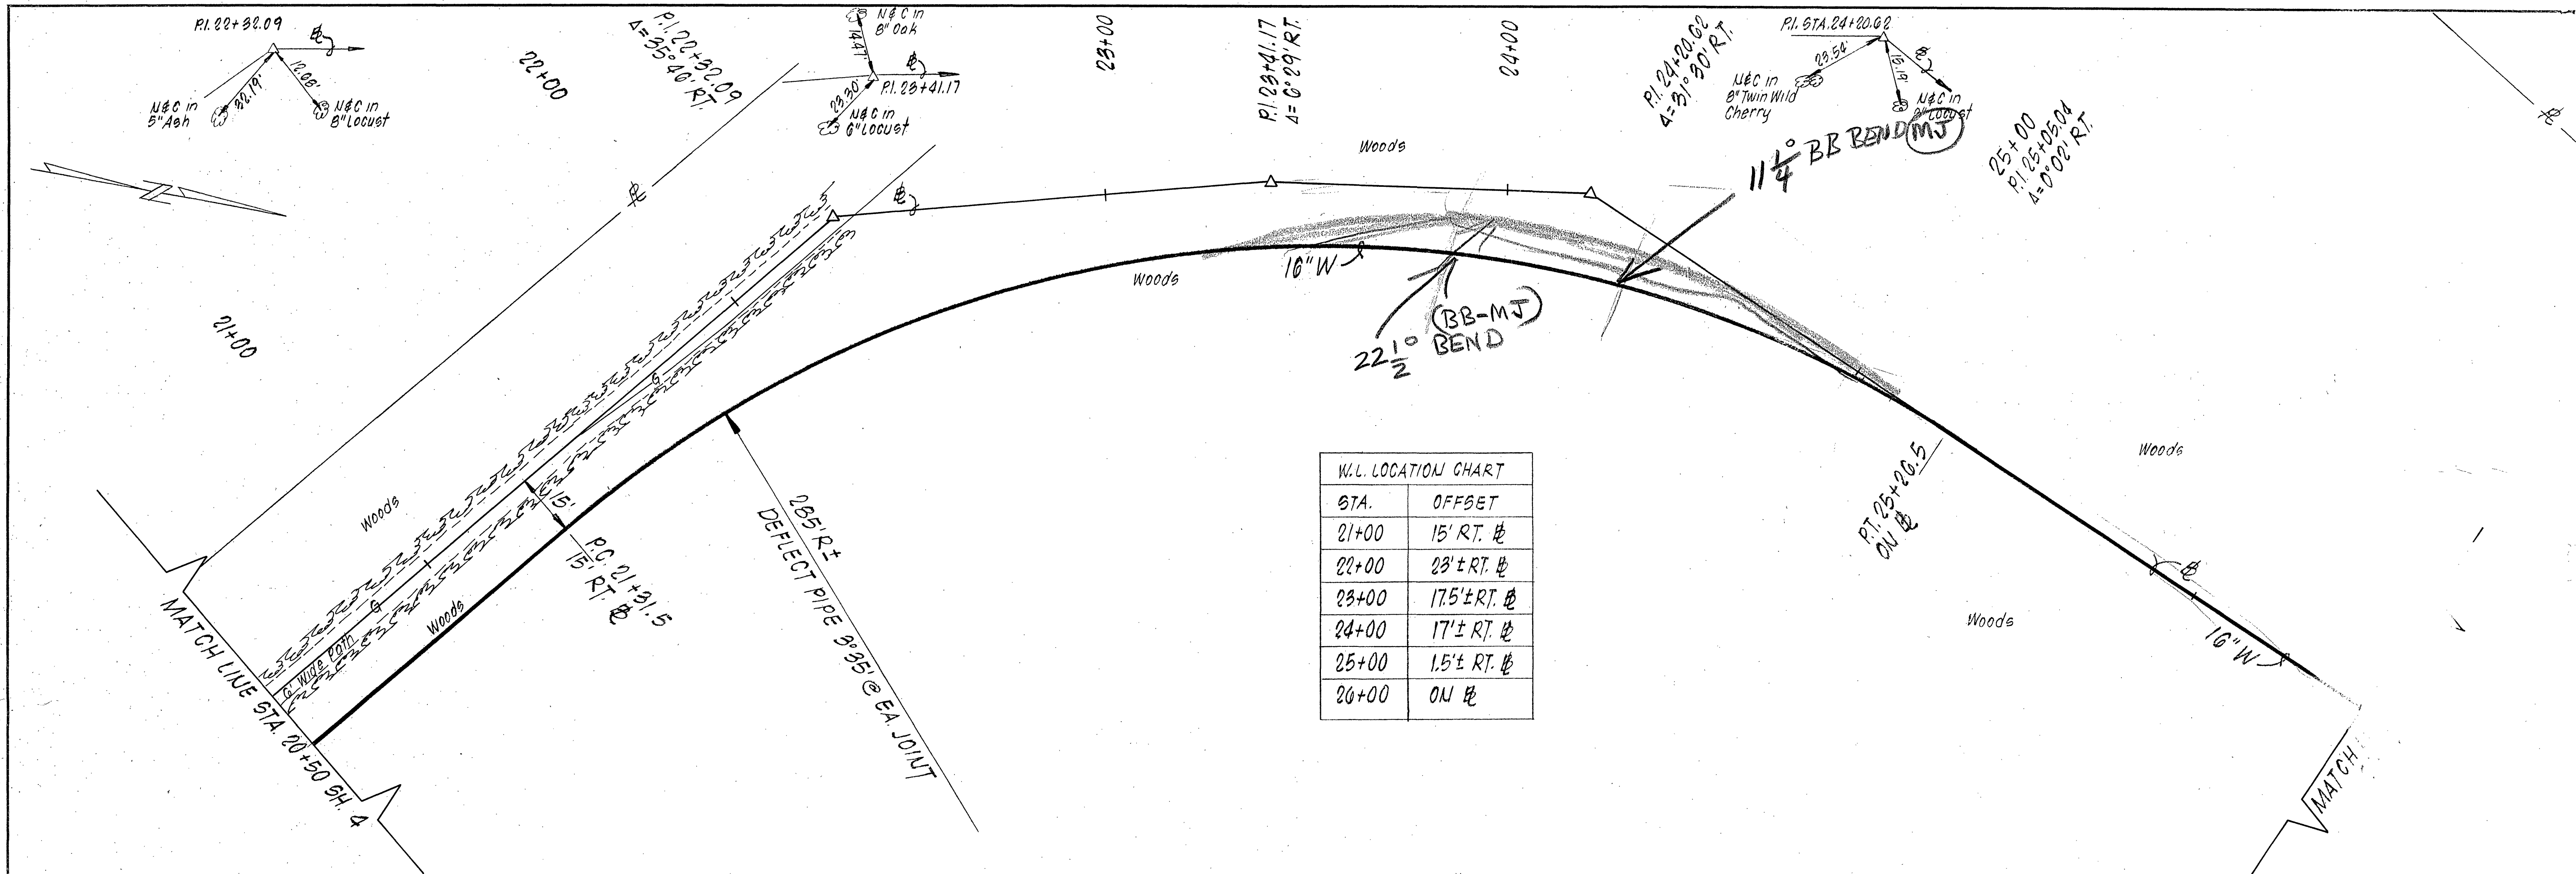

STA.	OFFSET
21+00	15' RT. E
22+00	23' RT. E
23+00	17.5' RT. E
24+00	17' RT. E
25+00	1.5' RT. E
26+00	ON E

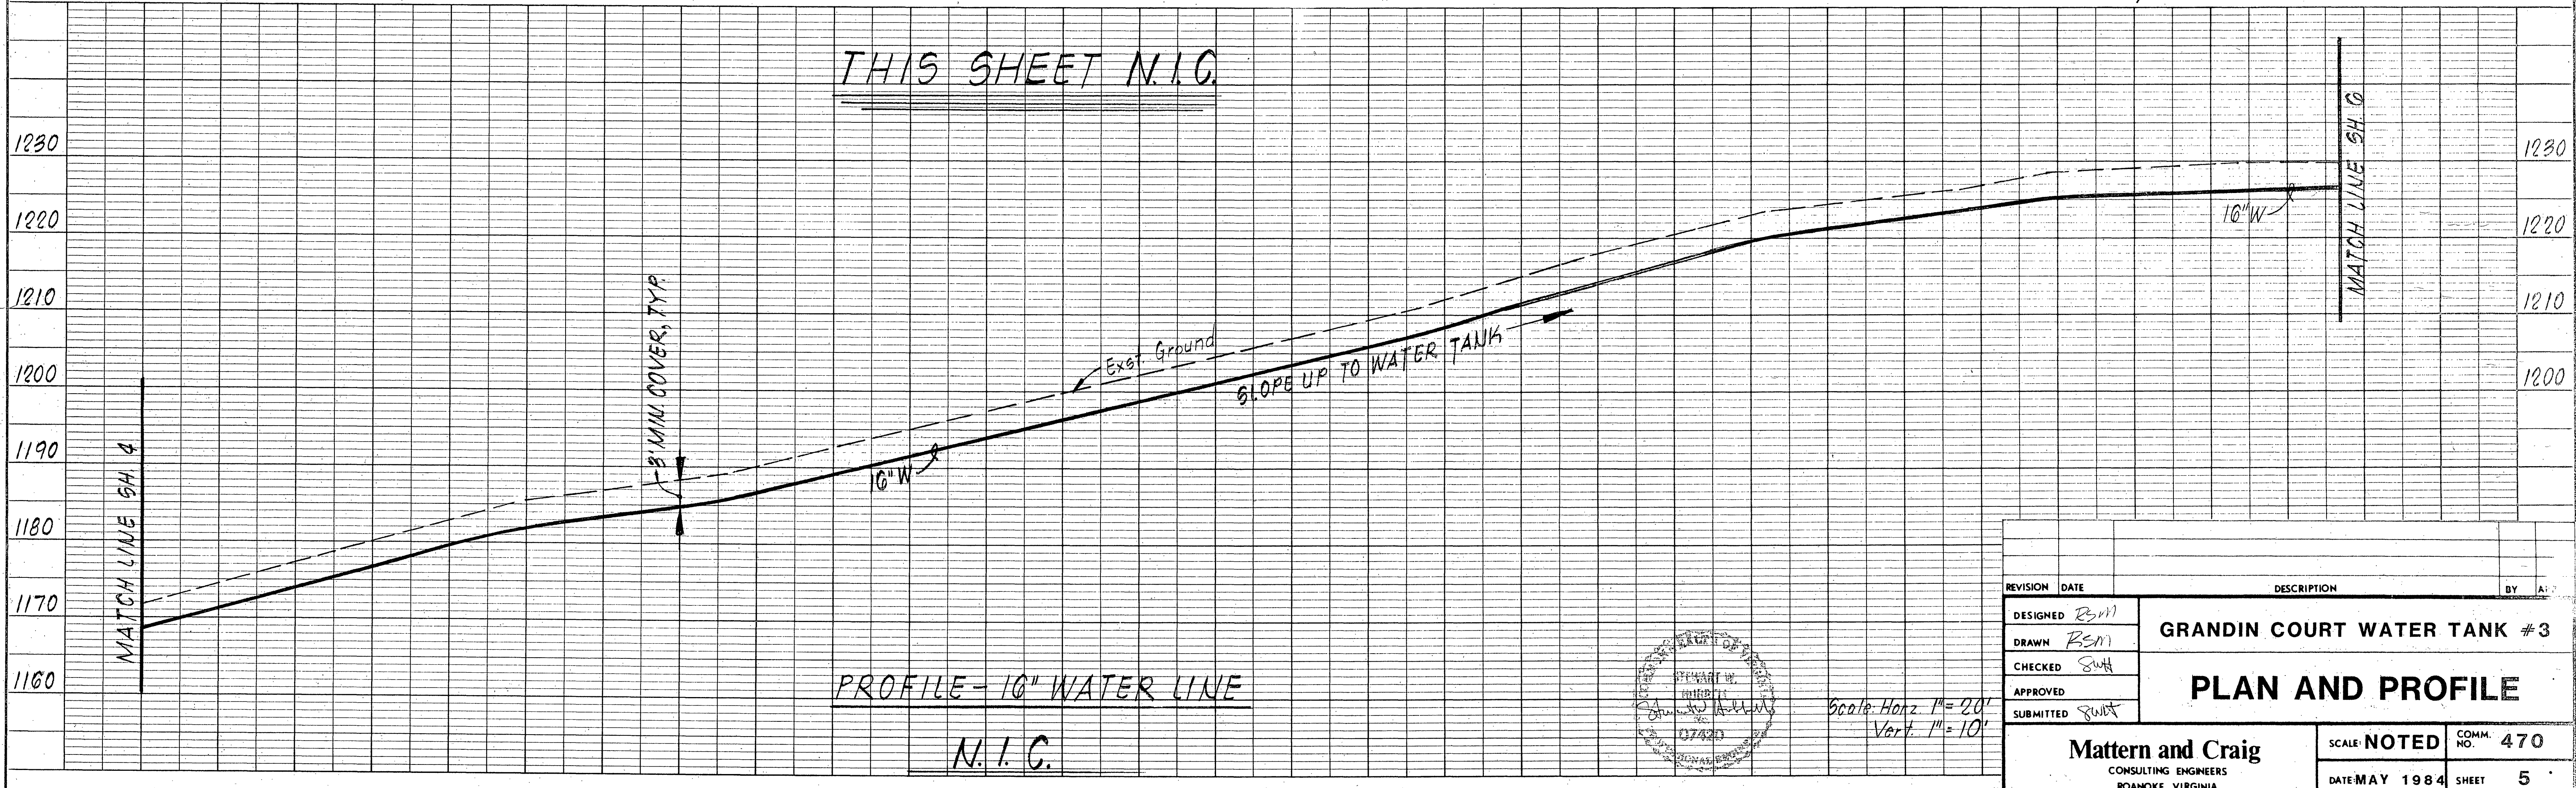

REVISION	DATE	DESCRIPTION	BY	AT
DESIGNED	BSM	GRANDIN COURT WATER TANK #3		
DRAWN	BSM			
CHECKED	SWH			
APPROVED				
SUBMITTED	SWH			
Mattern and Craig CONSULTING ENGINEERS ROANOKE, VIRGINIA			SCALE: NOTED	COMM. NO. 470
			DATE MAY 1984	SHEET 5