



PROFILE No. _____ NOTE BOOK	SUPPLIED	BY	DATE
	PLOTTED		
	GRADES CHECKED		
	B M'S NOTED		
	SIGNATURE NOTATIONS CHECKED		

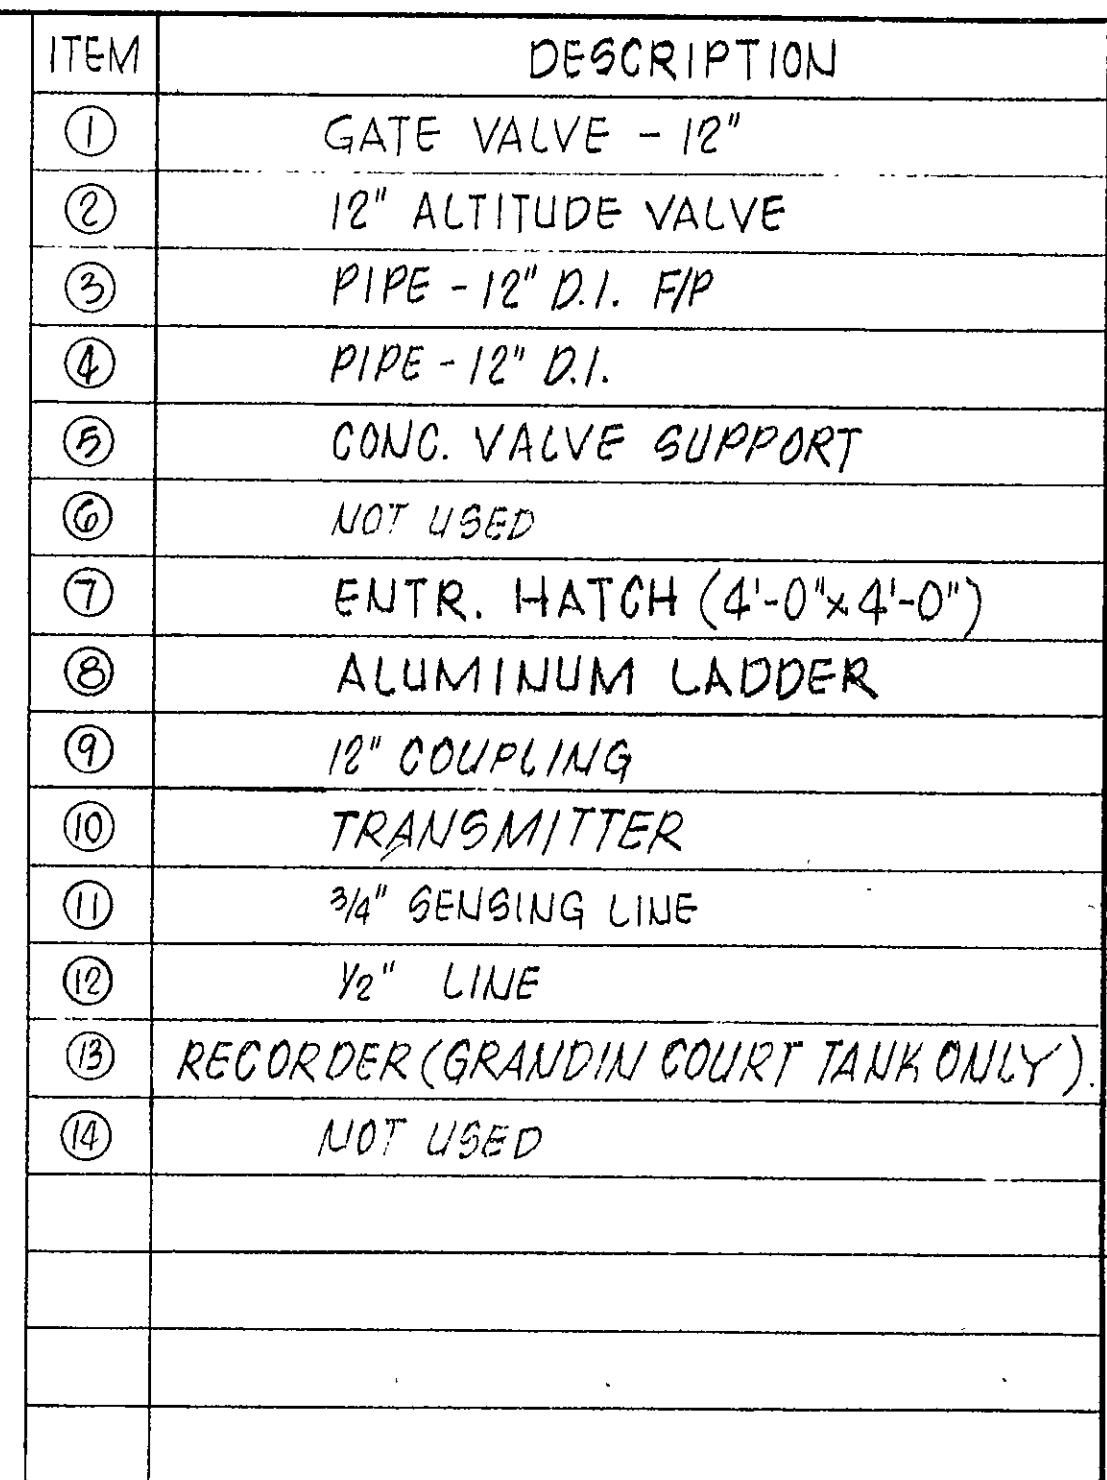

NOTE: ALTITUDE VALVE VAULT DETAILS
APPLY TO BOTH GRANDIN COURT
WATER TANK #3 AND HOLLINS
WATER TANK UNLESS NOTED
OTHERWISE.

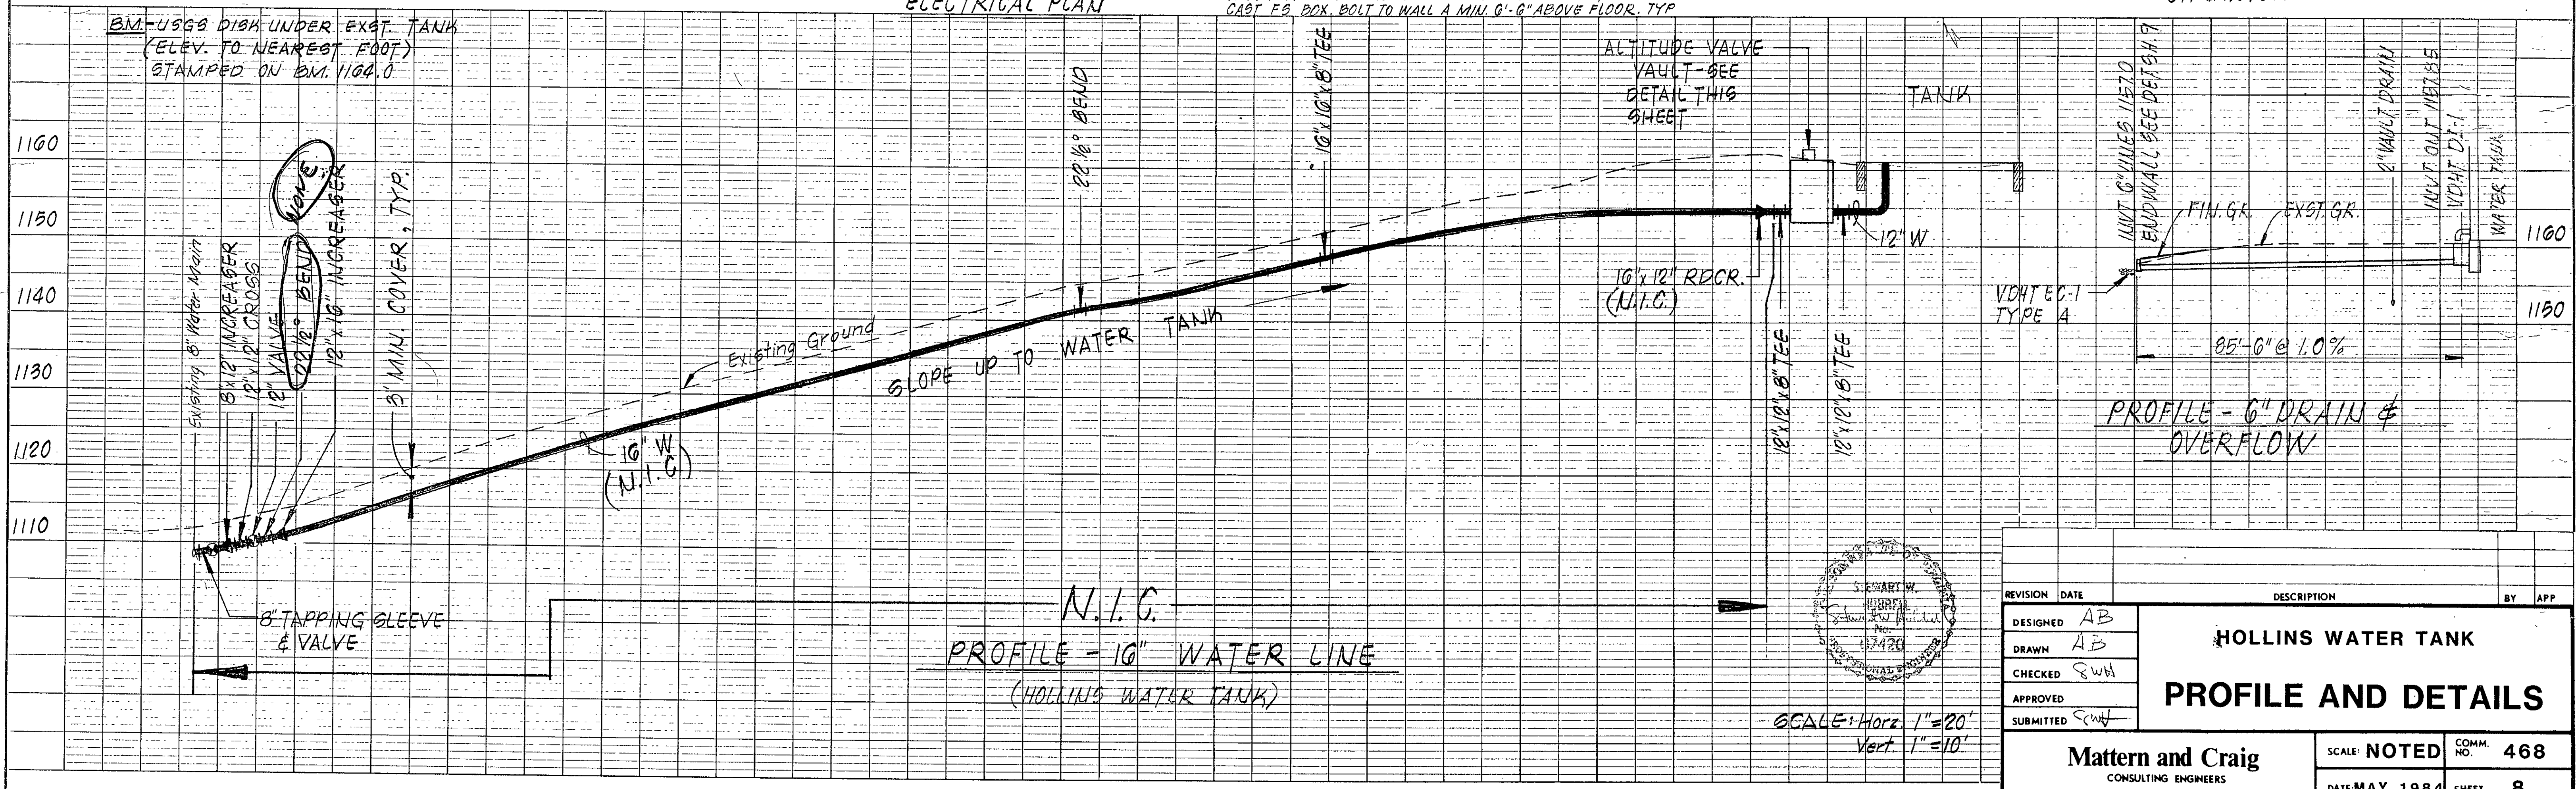

REVISION	DATE	DESCRIPTION	BY	APP
DESIGNED	AB	HOLLINS WATER TANK PROFILE AND DETAILS		
DRAWN	AB			
CHECKED	SWH			
APPROVED				
SUBMITTED	SWH			
Mattern and Craig CONSULTING ENGINEERS ROANOKE, VIRGINIA			SCALE: NOTED	COMM. NO. 468
			DATE: MAY 1984	SHEET 8