


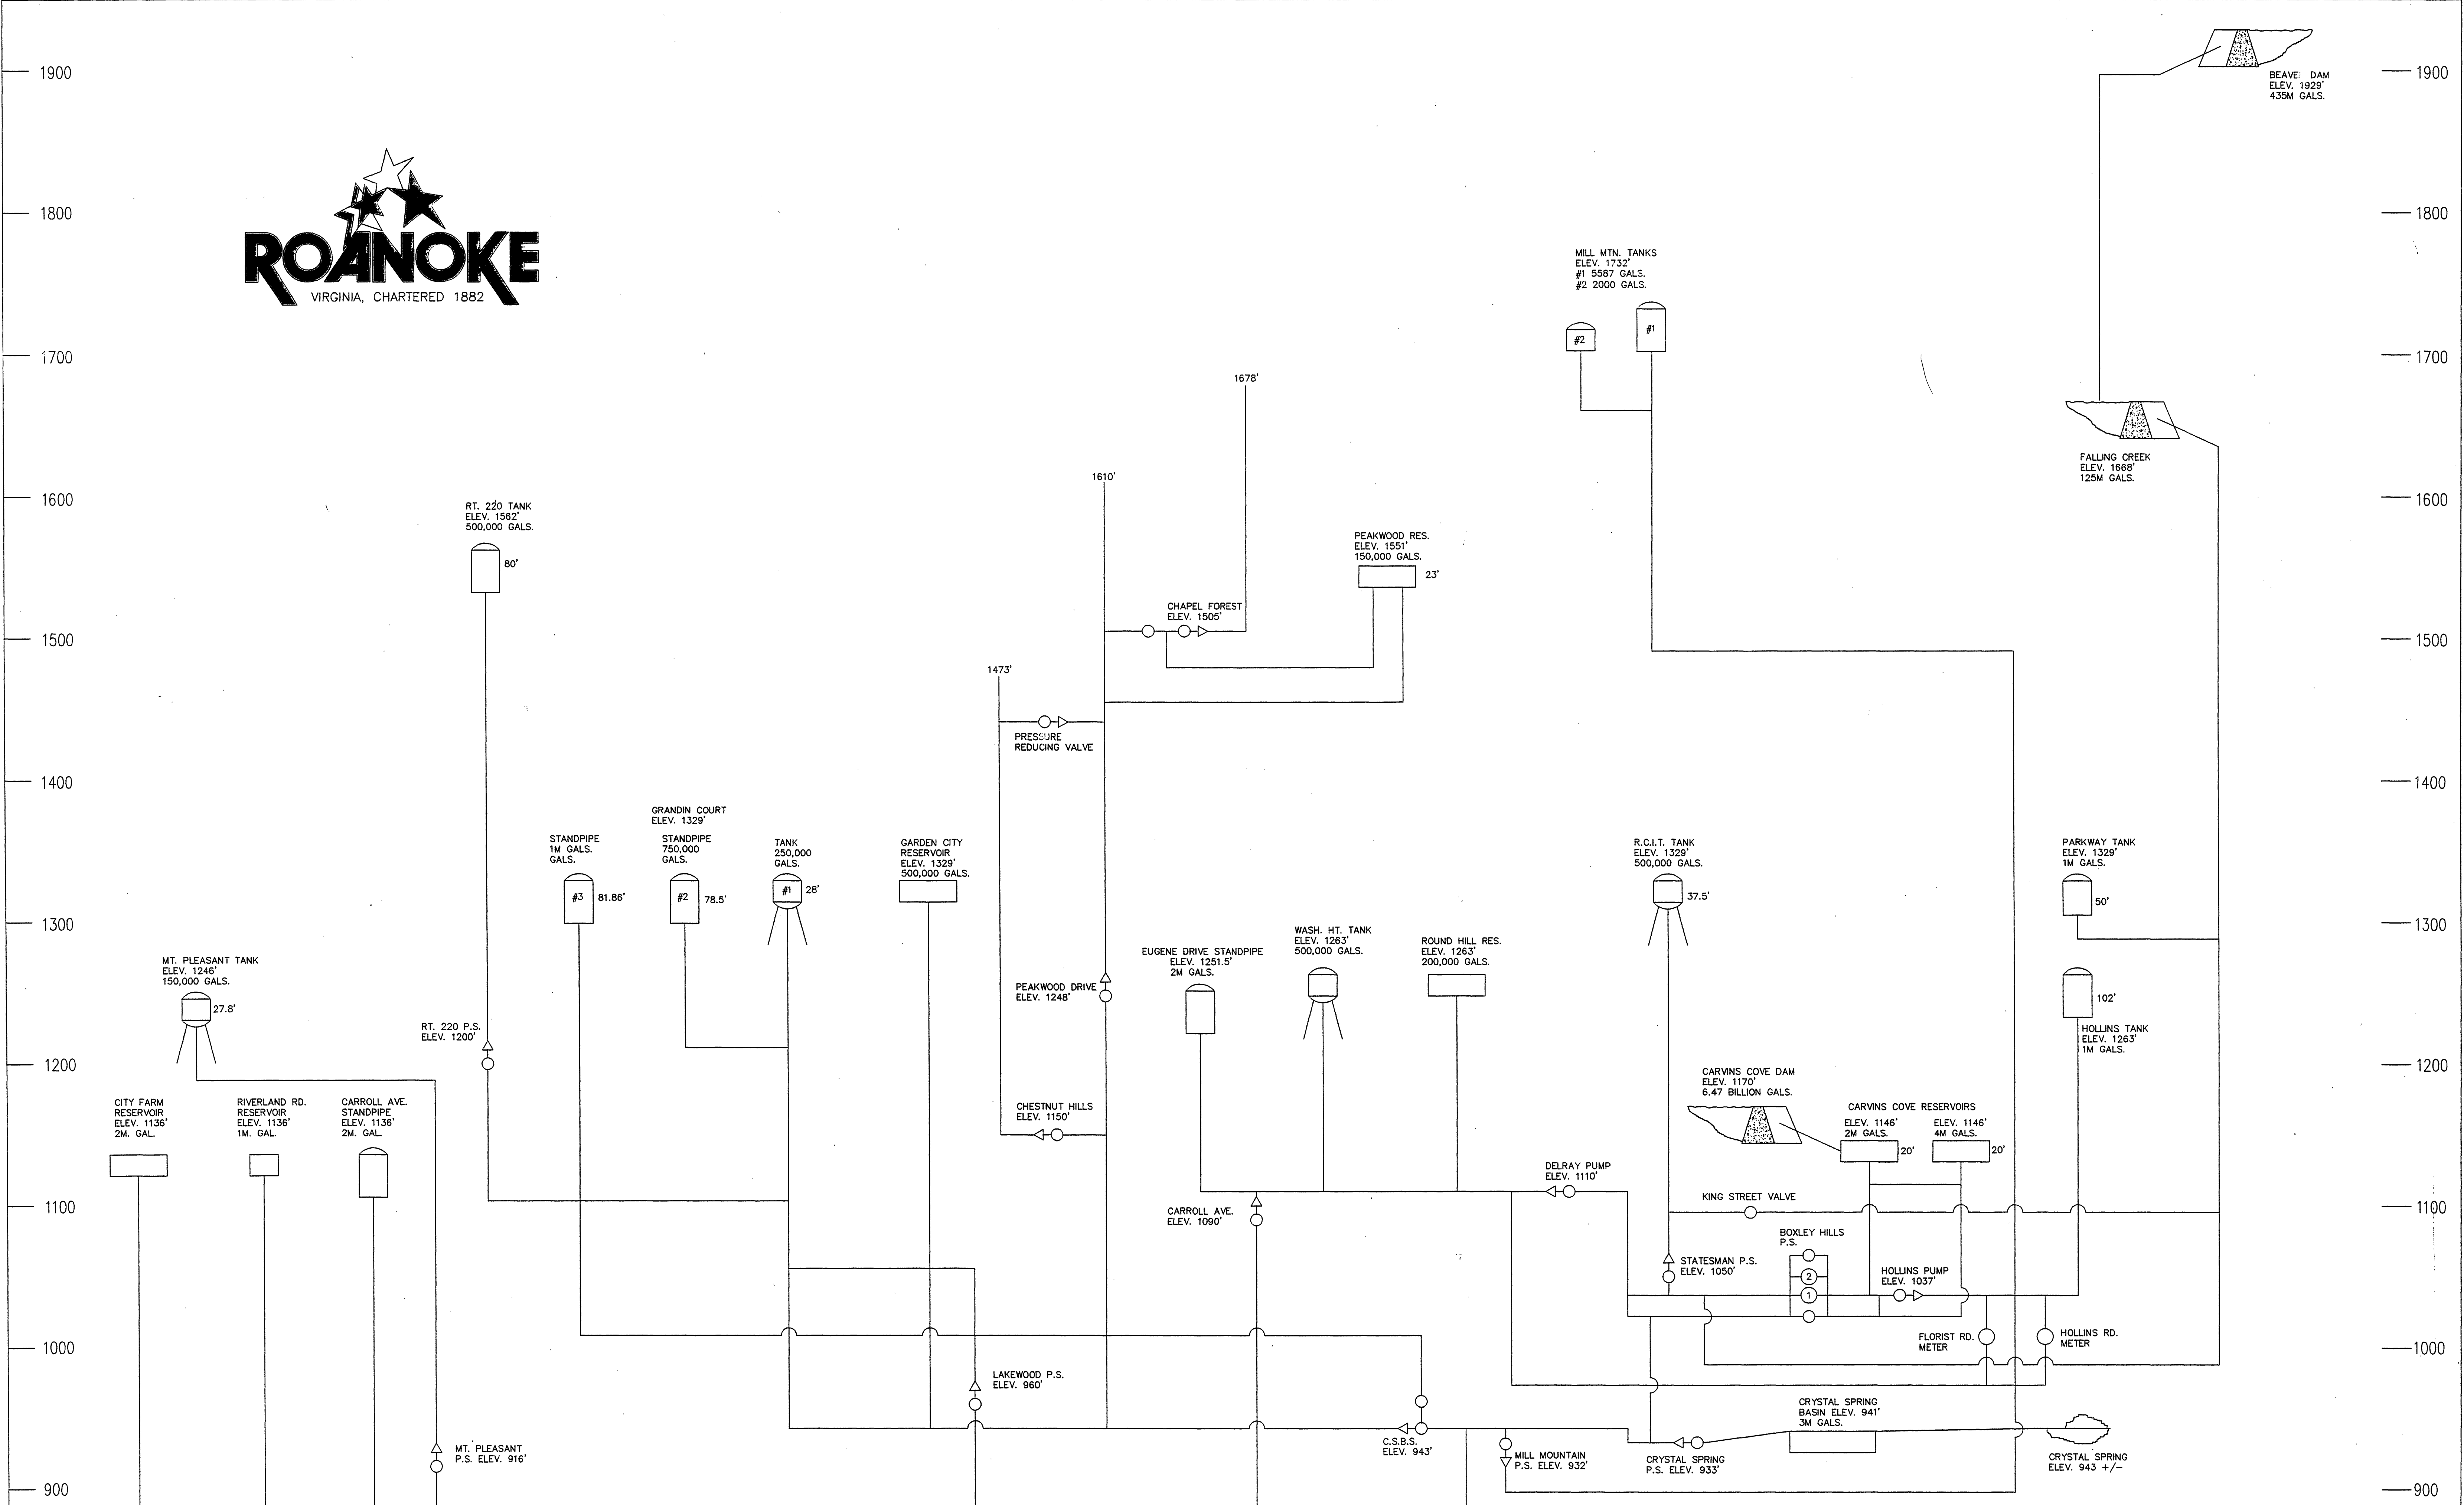

SCHEMATIC DIAGRAM SHOWING
ELEVATIONS AND CAPACITIES OF
PUMPS, RESERVOIRS & TANKS

DRAWN BY: E.L.A. MARCH 10 1958
REV. FEBRUARY 7 1961 E.L.A.
REV. DECEMBER 20 1996 W.T.L.

F3-D1
183
PLAN 6343
6343.DWG