


PEAKWOOD TANK
DATA CONSIDERATION
DRAWN FEBRUARY 9, 1973

1606'
NO. 1 OFF

1594'
NO. 2 OFF

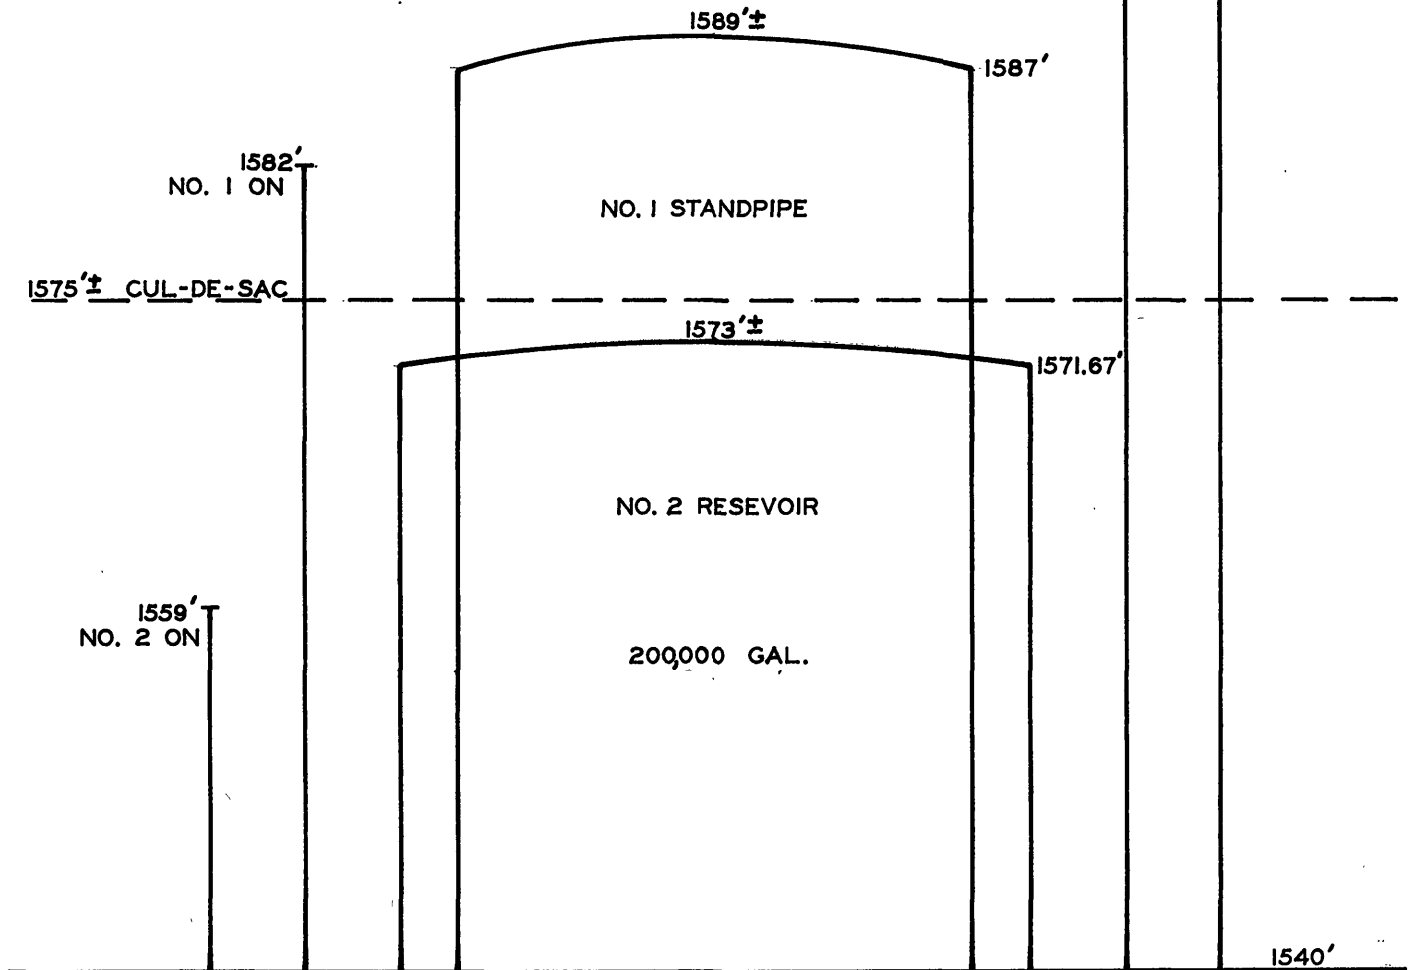

NO. 1 - 47' HIGH X 27' DIAMETER
NO. 2 - 31'8" HIGH X 33' DIAMETER

F3-D5-S3
374

CHAPEL FOREST - 1505' = 15 #