


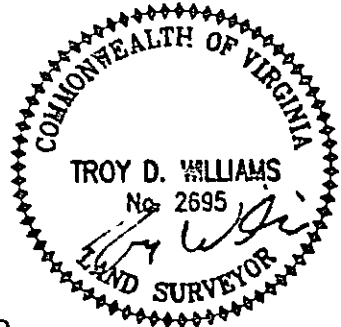

LEGEND
● IPF IRON PIN FOUND
● IPS IRON PIN SET
— EDGE OF PAVEMENT
[] RECORD INFORMATION

CHARLES H. HOWARD &
ANN C. HOWARD
TM# 36.12-3-14
D.B. 1557, PG. 1084



43.585 ACRES (ORIGINAL TM# 36.16-1-11 PER RECORD)
+ 0.805 ACRES (ORIGINAL TM# 36.16-1-11.1)
- 0.583 ACRES (R/W AREA)
= 9.756 ACRES (PARCEL 1)
34.051 ACRES (PARCEL 2, RESIDUE, NEW TM# 36.16-1-11 PER RECORD)

PARCEL 2 (RESIDUE)
34.051 ACRES (PER RECORD)
PART OF ORIGINAL TM# 36.16-1-11
NEW TM# 36.16-1-11

PARCEL 1
9.756 ACRES
PART OF ORIGINAL TM# 36.16-1-11 &
PART OF ORIGINAL TM# 36.16-1-11.1
NEW TM# 36.16-1-11.1

TO BECOME
ONE LOT
2 STY BRICK &
FRAME BLDG.
0.805 ACRES
ORIGINAL
TM# 36.16-1-11.1

0.583 ACRES
PART OF ORIGINAL TM# 36.16-1-11 &
PART OF ORIGINAL TM# 36.16-1-11.1
HEREBY DEDICATED FOR ROADWAY PURPOSES

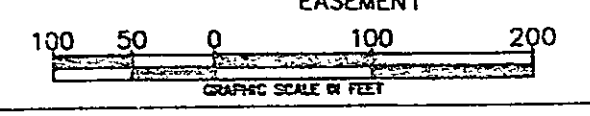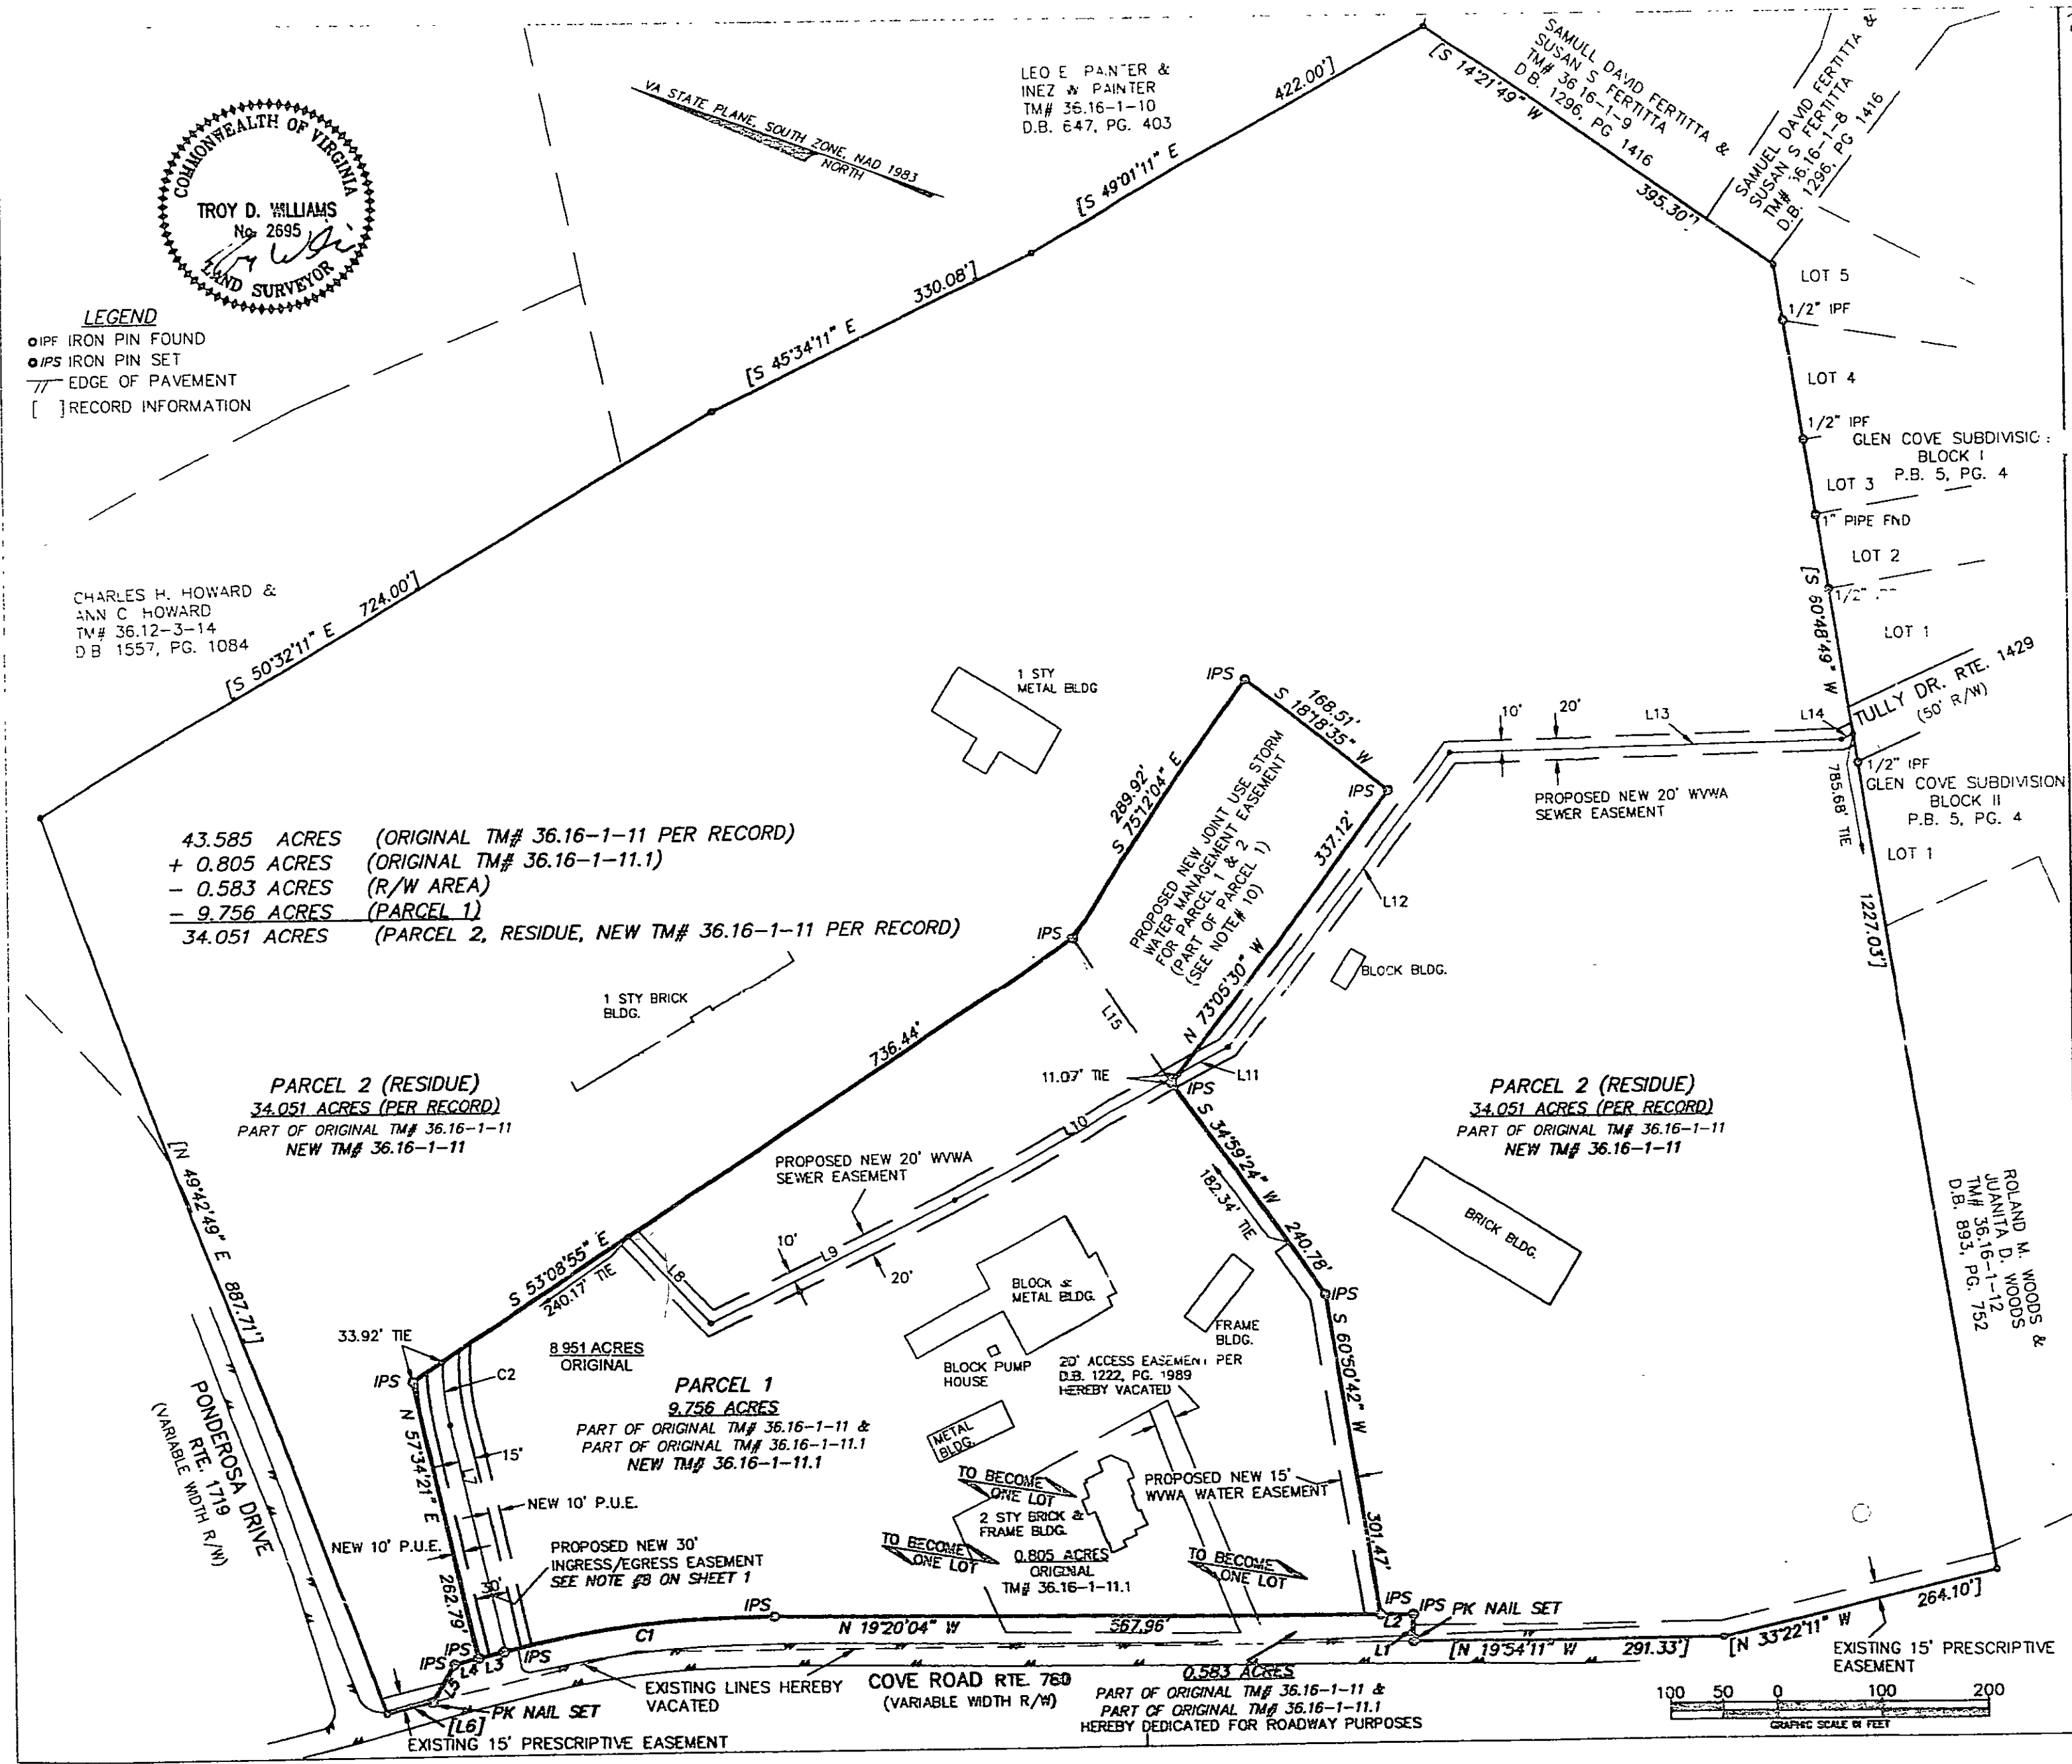

2005-3801

HURT & PROFFITT
INCORPORATED
2524 LANGHORNE ROAD
LYNCHBURG VA 24501
800.242.4906 TOLL FREE
434.847.7796 MAIN
434.847.0047 FAX

PLAT SHOWING DIVISION OF THE PROPERTY OF
THE BOARD OF SUPERVISORS OF ROANOKE COUNTY, VIRGINIA AND
THE COUNTY SCHOOL BOARD OF ROANOKE COUNTY, VIRGINIA
CATAWBA MAGISTERIAL DISTRICT, ROANOKE COUNTY VIRGINIA

PROJECT NO. 20040857
G.L. NO. 260-01-00.0
FILE NO. SM-10680
DATE: 1-19-2005
DRAWN BY: CRL
CHECKED BY: TDW

HURT & PROFFITT
SHEET NO.
2 OF 2

28/165/67