

WATER SYSTEM

PROPERTY OF
CHESTNUT CREEK PROPERTIES, INC.

SITUATED ALONG VIRGINIA ROUTE # 616


GILLS CREEK MAGISTERIAL DISTRICT
FRANKLIN COUNTY, VIRGINIA

SCALE: 1" = 200' DATE: 12 FEBRUARY 1990
REVISED 4 JUNE 1991

LUMSDEN ASSOCIATES, P. C.
ENGINEERS - SURVEYORS
ROANOKE, VIRGINIA

NOTE: LOT NUMBERS AS SHOWN FOR INFORMATIONAL PURPOSE
ONLY. SEE FINAL RECORD PLAT FOR ACTUAL LOT
DESIGNATIONS.

LOCATION MAP
NO SCALE

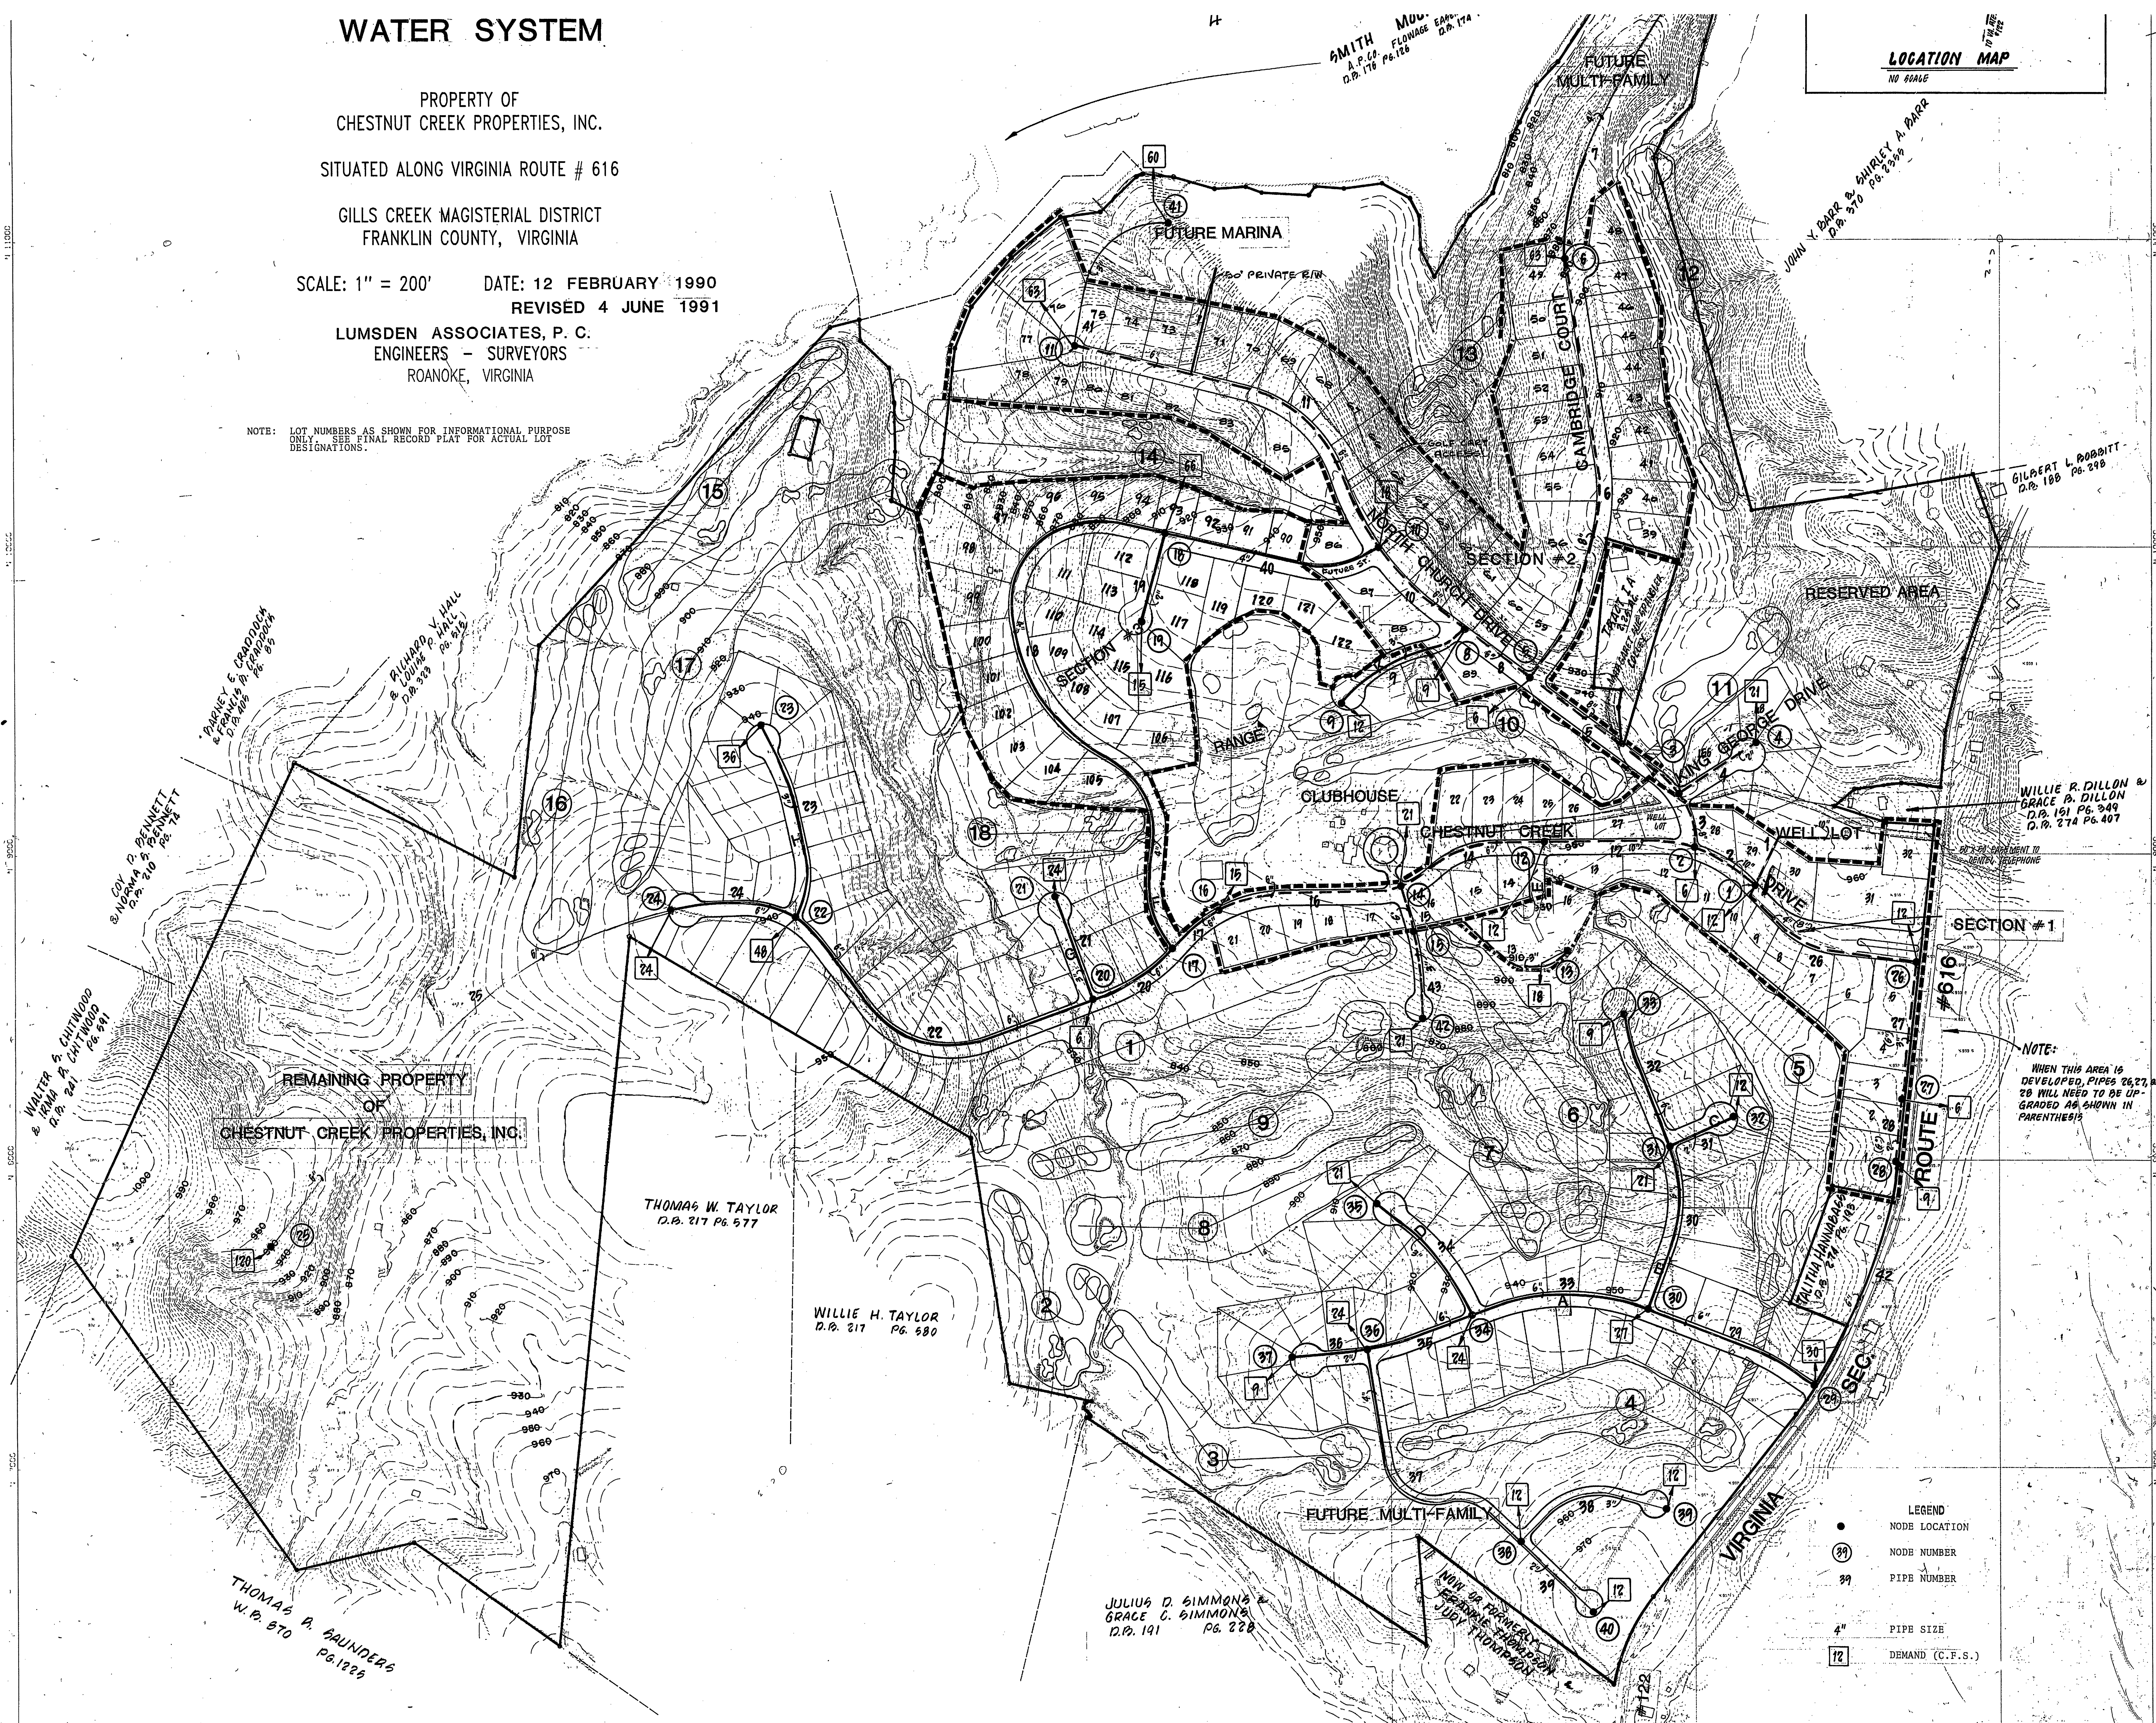

NOTE:
WHEN THIS AREA IS
DEVELOPED, PIPES 26, 27,
28 WILL NEED TO BE UP-
GRADED AS SHOWN IN
PARENTHESES

- LEGEND
- NODE LOCATION
 - 38 NODE NUMBER
 - 39 PIPE NUMBER
 - 4" PIPE SIZE
 - 12 DEMAND (C.F.S.)