


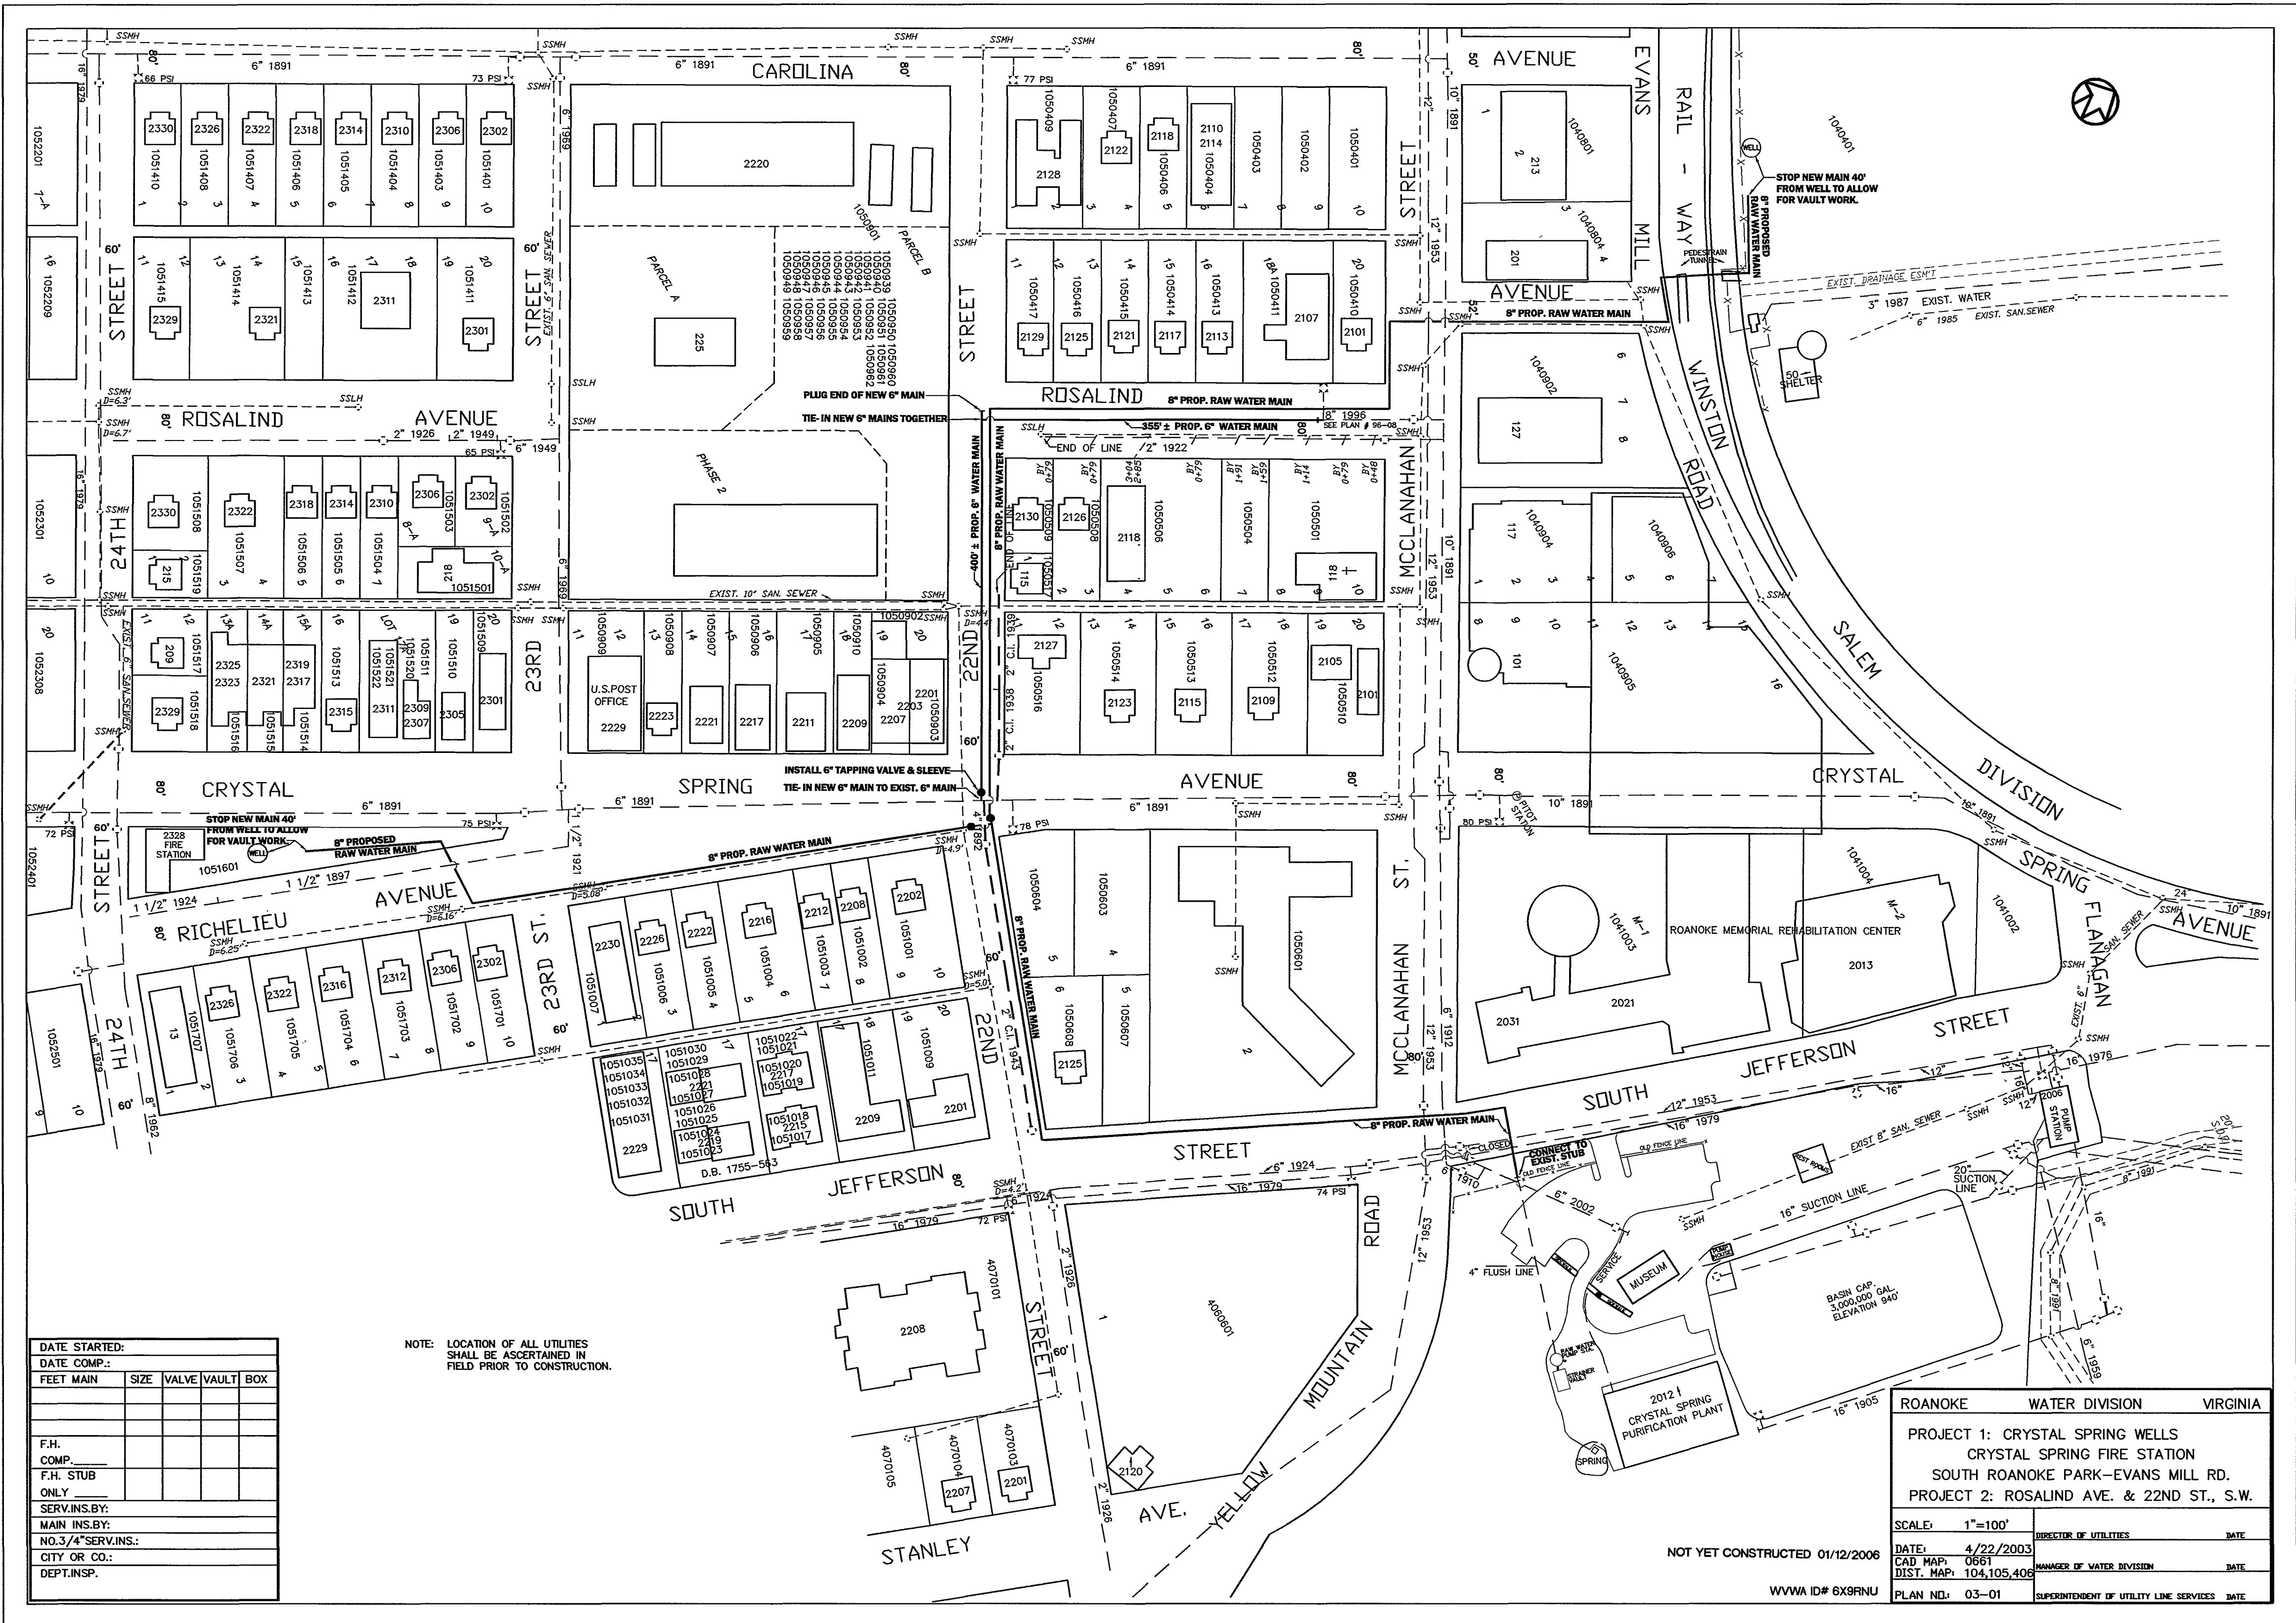

DATE STARTED:				
DATE COMP.:				
FEET MAIN	SIZE	VALVE	VAULT	BOX
F.H. COMP.				
F.H. STUB				
ONLY				
SERV.INS.BY:				
MAIN INS.BY:				
NO. 3/4" SERV.INS.:				
CITY OR CO.:				
DEPT. INSP.				

NOTE: LOCATION OF ALL UTILITIES SHALL BE ASCERTAINED IN FIELD PRIOR TO CONSTRUCTION.

ROANOKE		WATER DIVISION		VIRGINIA	
PROJECT 1: CRYSTAL SPRING WELLS CRYSTAL SPRING FIRE STATION SOUTH ROANOKE PARK-EVANS MILL RD. PROJECT 2: ROSALIND AVE. & 22ND ST., S.W.					
SCALE: 1"=100'		DIRECTOR OF UTILITIES		DATE	
DATE: 4/22/2003		MANAGER OF WATER DIVISION		DATE	
CAD MAP: 0661		SUPERINTENDENT OF UTILITY LINE SERVICES		DATE	
DIST. MAP: 104,105,406					
PLAN NO: 03-01					

NOT YET CONSTRUCTED 01/12/2006

WVWA ID# 6X9RNU