



U.S. ROUTE 220

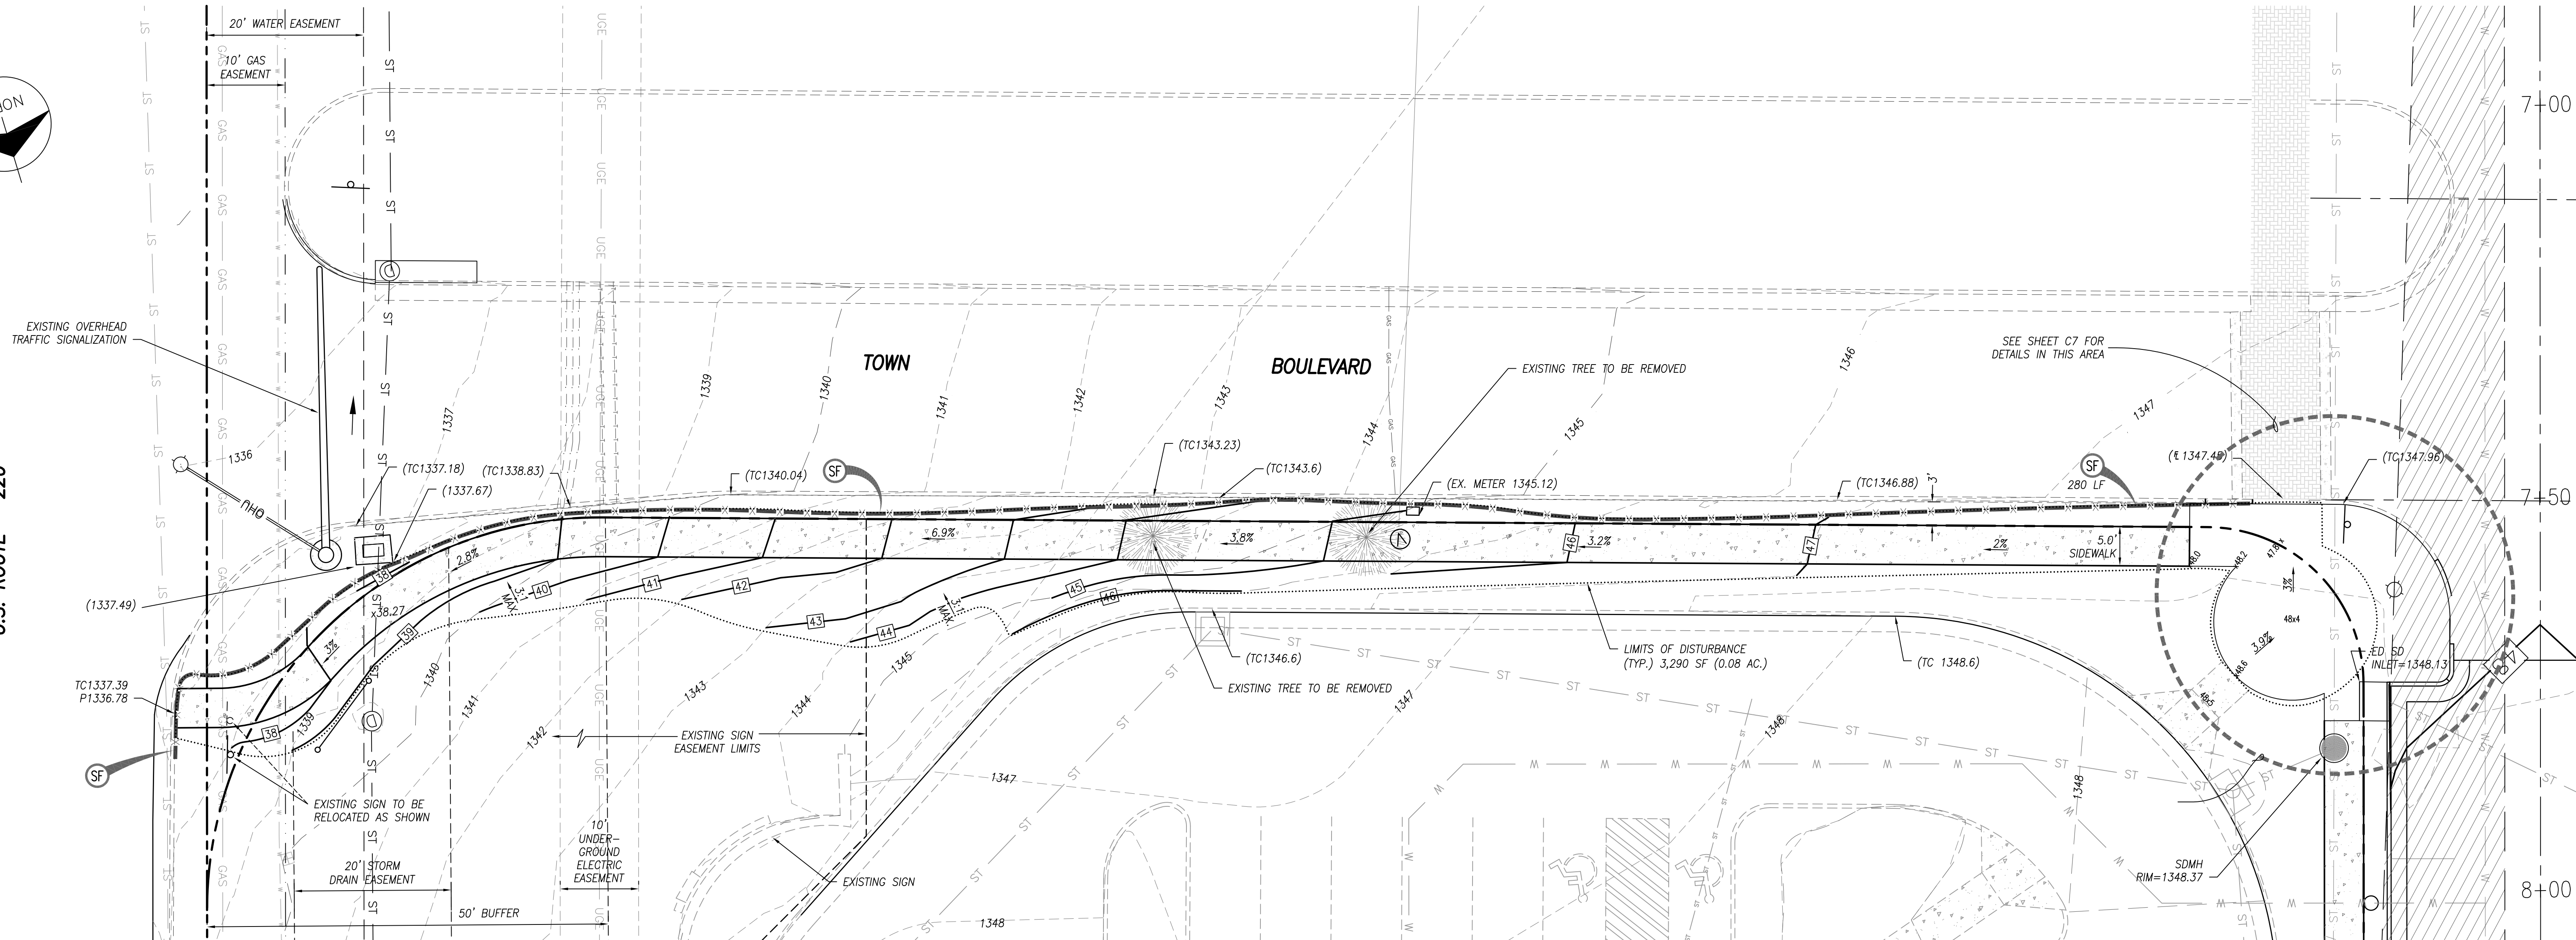



TS PS MU ALL GRADED AREAS NOT RECEIVING "HARDSCAPE" TREATMENT SHALL BE SEEDED AND MULCHED IN ACCORDANCE WITH SPECIFICATIONS OUTLINED IN THE VIRGINIA EROSION AND SEDIMENT CONTROL MANUAL, LATEST EDITION. (2,150 SF)

(TC1346.6) = EXISTING ELEVATION
47.9 = PROPOSED SPOT ELEVATION

NOTE: WORK IN COORDINATION WITH THE BANK OF BOTETOURT PROJECT. SOME ITEMS SHOWN MAY NOT BE EXISTING AT TIME OF CONSTRUCTION.

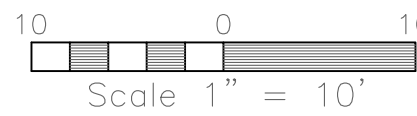

NOTE:
FOR CONSTRUCTION ACTIVITIES THAT HAVE A DISTURBED AREA GREATER THAN 1 ACRE, THE VIRGINIA DEPARTMENT OF CONSERVATION AND RECREATION (DCR) WILL REQUIRE THIS PROJECT TO FOLLOW THE VIRGINIA POLLUTANT DISCHARGE ELIMINATION SYSTEM PERMIT PROGRAM (VPDES) AND TO REGISTER FOR A VIRGINIA STORMWATER MANAGEMENT PROGRAM (VSMP) PERMIT. PURSUANT TO THIS PERMIT A STORMWATER POLLUTION PREVENTION PLAN (SWPP) AND AN APPROVED EROSION AND SEDIMENT CONTROL PLAN MUST BE ONSITE AT ALL TIMES. CONTRACTOR SHALL CONTACT BOTETOURT COUNTY EROSION AND SEDIMENT CONTROL ADMINISTRATOR FOR REGISTRATION AND SECURE ALL PERMITS REQUIRED FOR CONSTRUCTION, PRIOR TO THE START OF CONSTRUCTION ACTIVITIES.

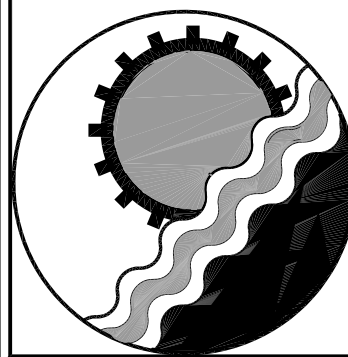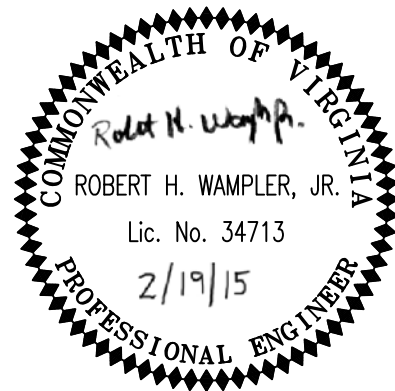

ENGINEERING CONCEPTS, INC.

20 S. ROANOKE ST., PO BOX 619
FINCASTLE, VIRGINIA 24090
540.473.1253 FAX: 540.473.1254

Drawn	MSMj	SITE DEVELOPMENT PLAN TOWN BOULEVARD SIDEWALK DALEVILLE TOWN CENTER BOTETOURT COUNTY – VIRGINIA	SCALE: 1"=10'
Designed	RHW		DATE: Feb. 19, 2015
Checked	RHW		PROJECT: 13140
Approved	RHW		C-3