


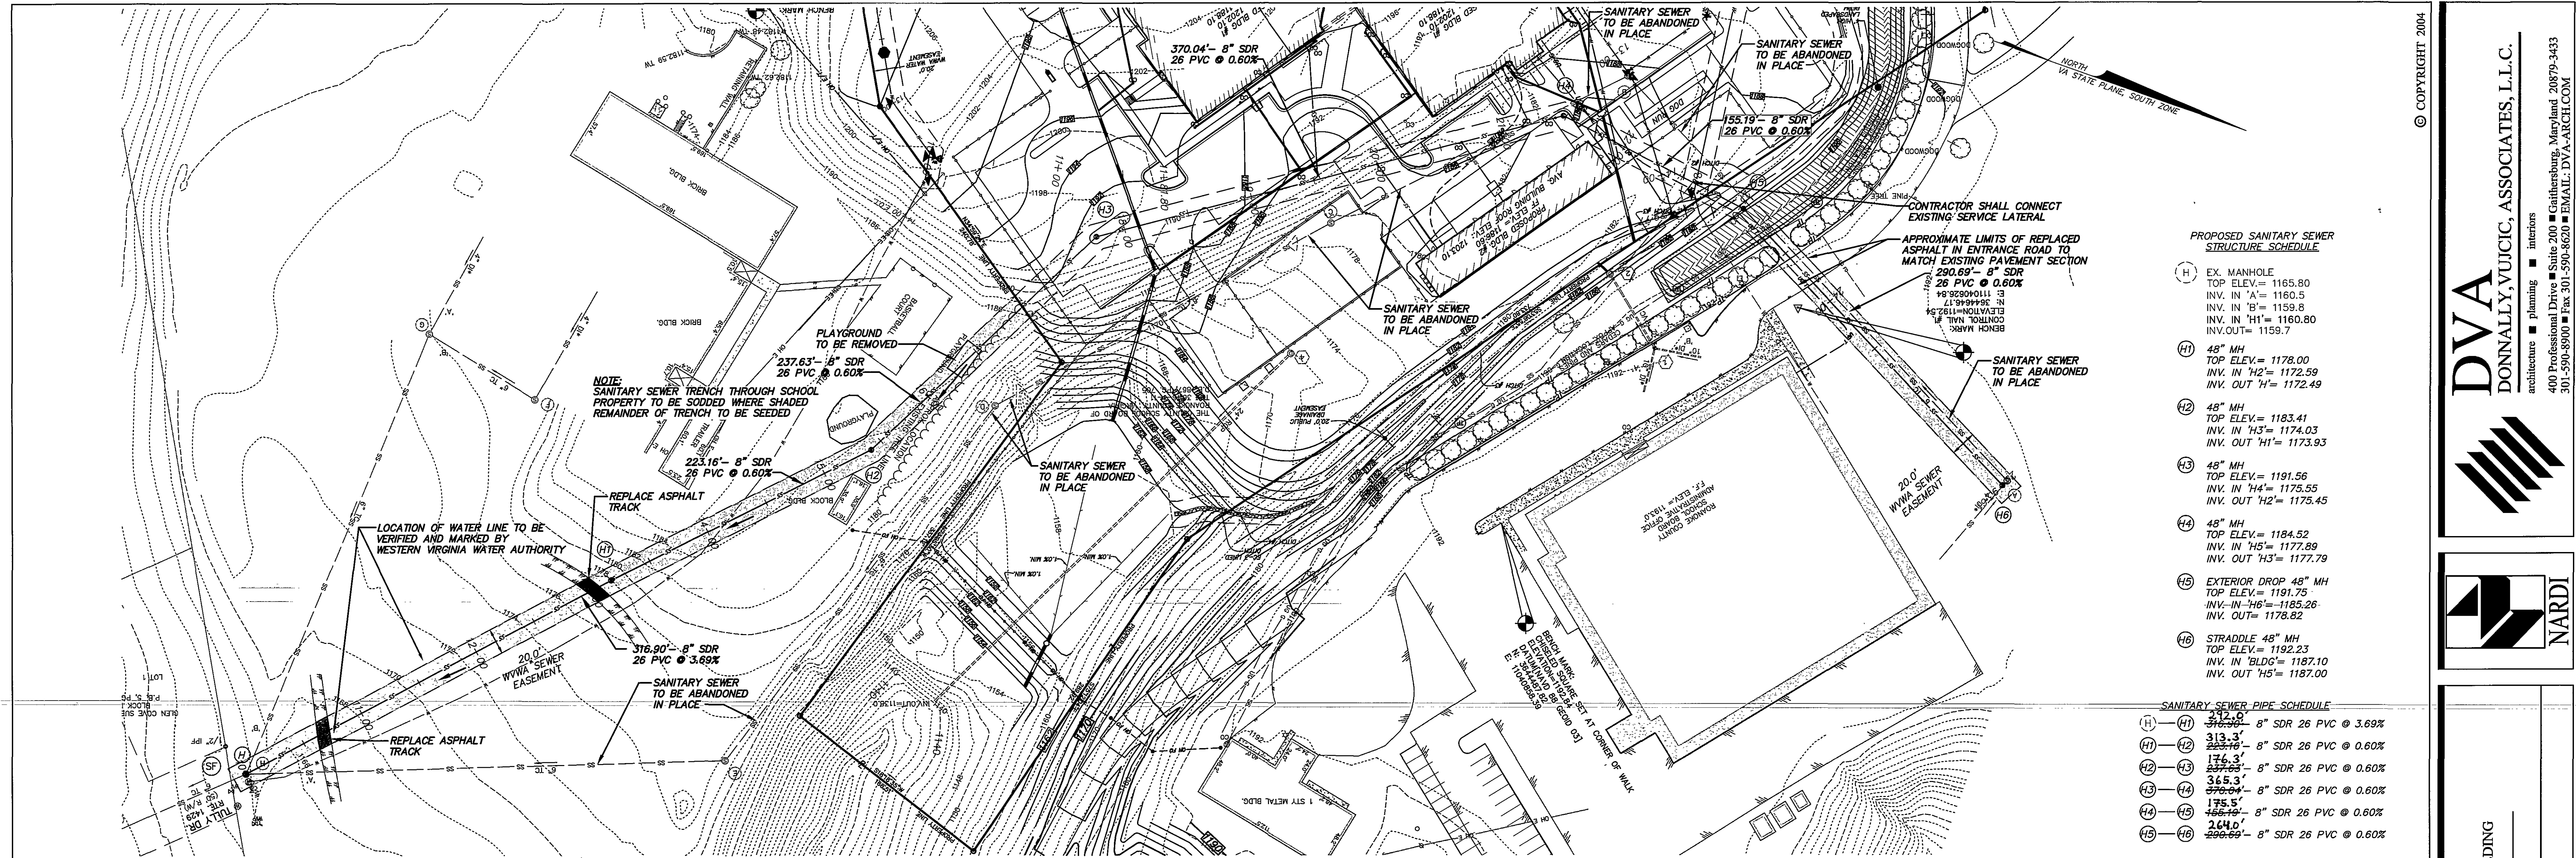


PROPOSED SANITARY SEWER STRUCTURE SCHEDULE

(H)	EX. MANHOLE	TOP ELEV.= 1165.80
	INV. IN "A"= 1160.5	
	INV. IN "B"= 1159.8	
	INV. IN "H1"= 1160.80	
	INV.OUT= 1159.7	
(H1)	48" MH	TOP ELEV.= 1178.00
	INV. IN "H2"= 1172.59	
	INV. OUT "H"= 1172.49	
(H2)	48" MH	TOP ELEV.= 1183.41
	INV. IN "H3"= 1174.03	
	INV. OUT "H1"= 1173.93	
(H3)	48" MH	TOP ELEV.= 1191.56
	INV. IN "H4"= 1175.55	
(H4)	48" MH	TOP ELEV.= 1184.52
	INV. IN "H5"= 1177.89	
	INV. OUT "H3"= 1177.79	
(H5)	EXTERIOR DROP 48" MH	TOP ELEV.= 1191.75
	INV.-IN "H6"= 1185.26	
	INV. OUT= 1178.82	
(H6)	STRADDLE 48" MH	TOP ELEV.= 1192.23
	INV. IN "BOLD"= 1187.10	
	INV. OUT "H5"= 1187.00	


SANITARY SEWER PIPE SCHEDULE


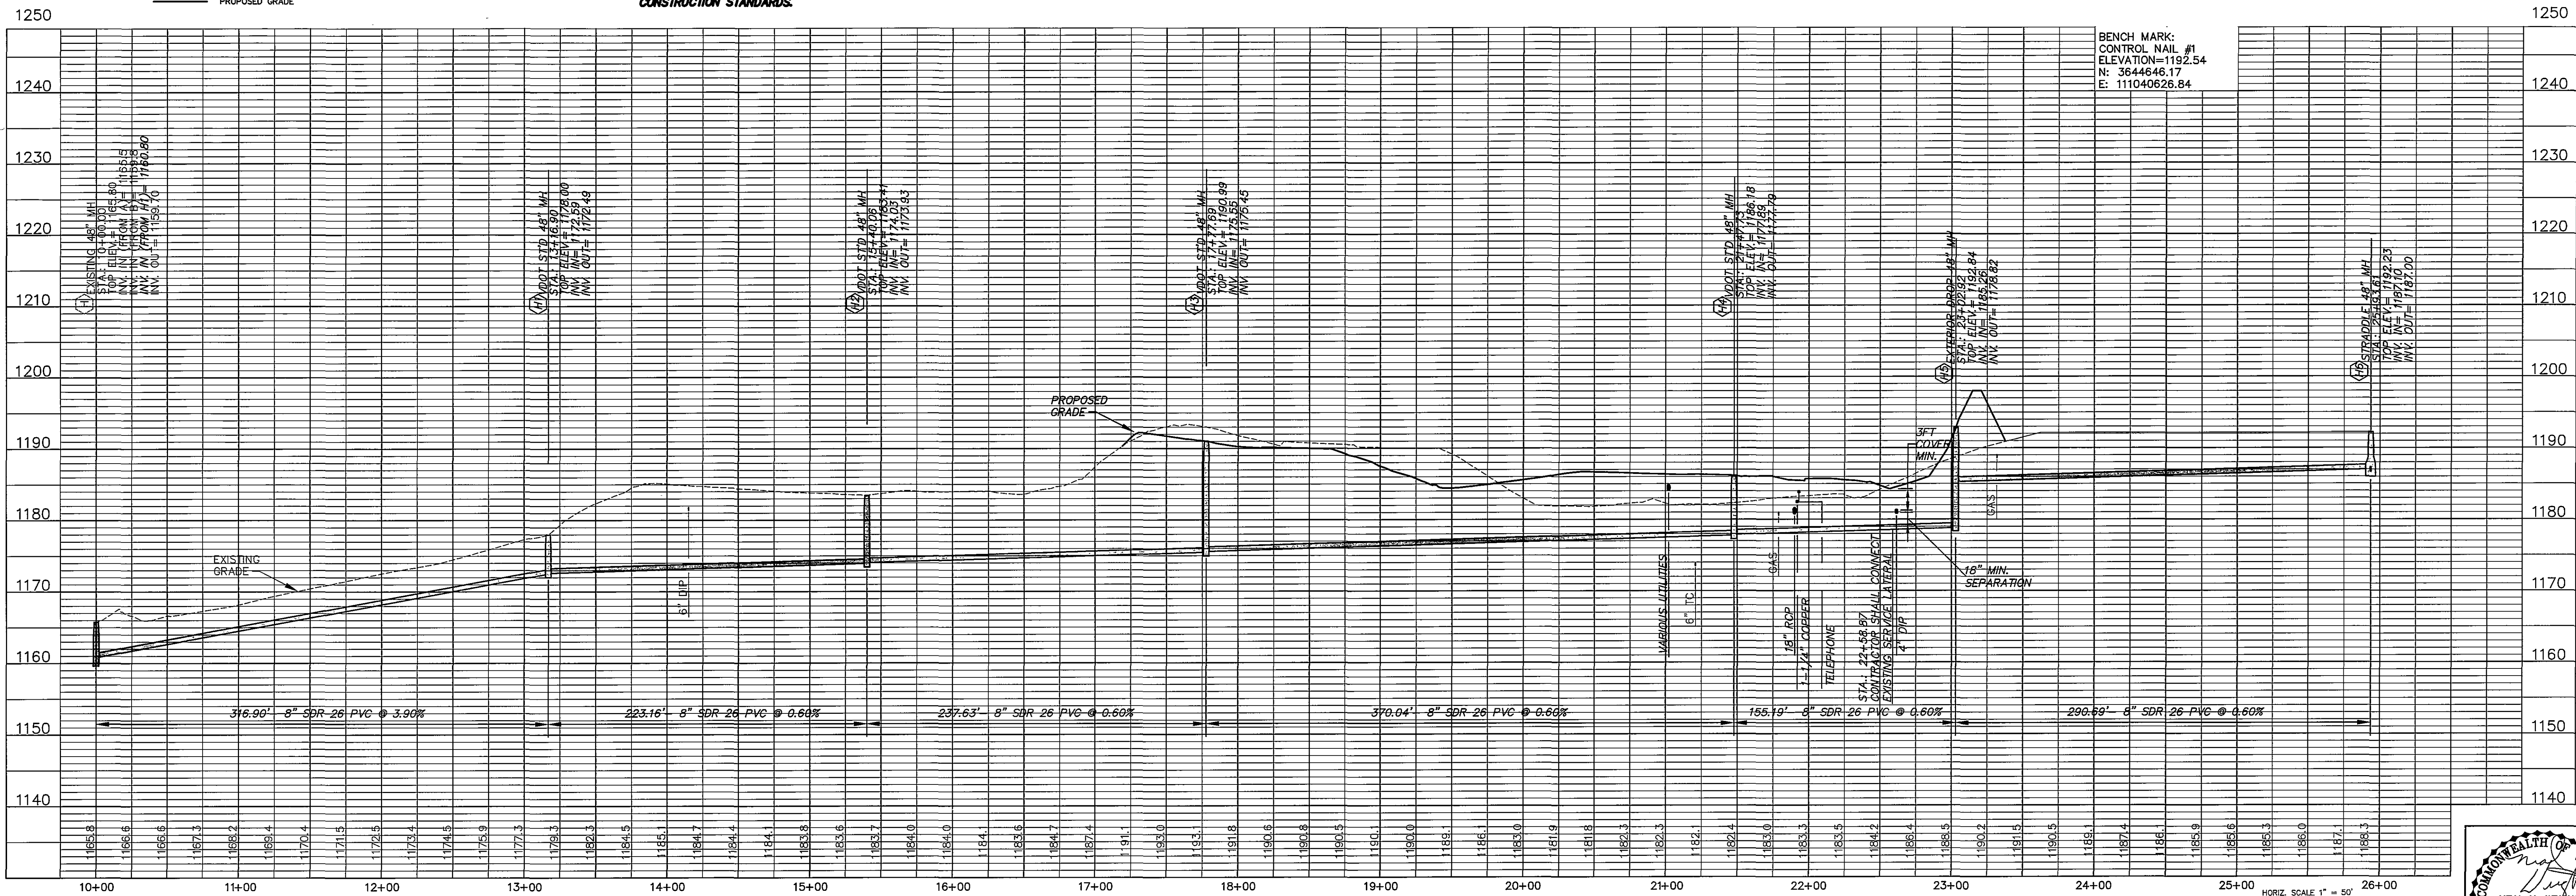


THE ENGINEER AND/OR SURVEYOR TAKES NO RESPONSIBILITY FOR THE LOCATION OR ACCURACY OF THE UTILITIES AS SHOWN HEREON OR ANY UTILITIES WITHIN THE PROJECT THAT MAY NOT BE SHOWN HEREON. THE CONTRACTOR SHALL BE RESPONSIBLE FOR CONTACTING THE UTILITY COMPANIES TO SEE IF ANY UTILITIES EXIST WITHIN THE AREA OF THE PROJECT BEFORE ANY CONSTRUCTION BEGINS. ANY COST INCURRED BY DAMAGING ANY UTILITY WITHIN THE PROJECT SHALL BE AT THE EXPENSE OF THE CONTRACTOR.

48 WORKING HOURS PRIOR TO STARTING THE WORK, THE CONTRACTOR SHALL CALL MISS UTILITY AT 1-800-552-7001 AND ADVISE THE NATURE AND LOCATION OF THE WORK.

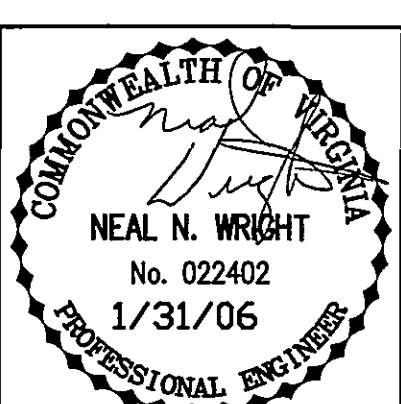

HURT & PROFFITT
 INCORPORATED
 2324 LANSING ROAD
 LYNCHBURG, VA 24501
 800.242.0900 TOLL FREE
 434.847.7788 FAX
 434.847.2047 FAX

DVA
 DONNALLY, VUJIC, ASSOCIATES, L.L.C.
 architecture ■ planning ■ interiors
 400 Professional Drive ■ Suite 200 ■ Gaithersburg, Maryland 20879-3433
 301-590-8900 ■ Fax 301-590-8620 ■ EMAIL: DVA-ARCH.COM

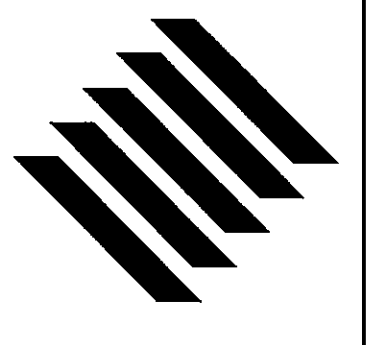

SITE PLAN
 FOR
 ROANOKE COUNTY PUBLIC SAFETY BUILDING
 ROANOKE COUNTY, VIRGINIA
 SANITARY SEWER PLAN AND PROFILE


REVISIONS	03/16/05 PER COUNTY COMMENTS
	04/29/05 PER COUNTY COMMENTS
	04/27/05 PER COUNTY COMMENTS
	05/11/05 PER COUNTY COMMENTS
	07/26/05 PER COUNTY COMMENTS
	11/09/05 PER COUNTY COMMENTS
	12/08/05 PER COUNTY COMMENTS
	1/16/06 PER COUNTY COMMENTS

C202
 SHEET 2 OF 18