



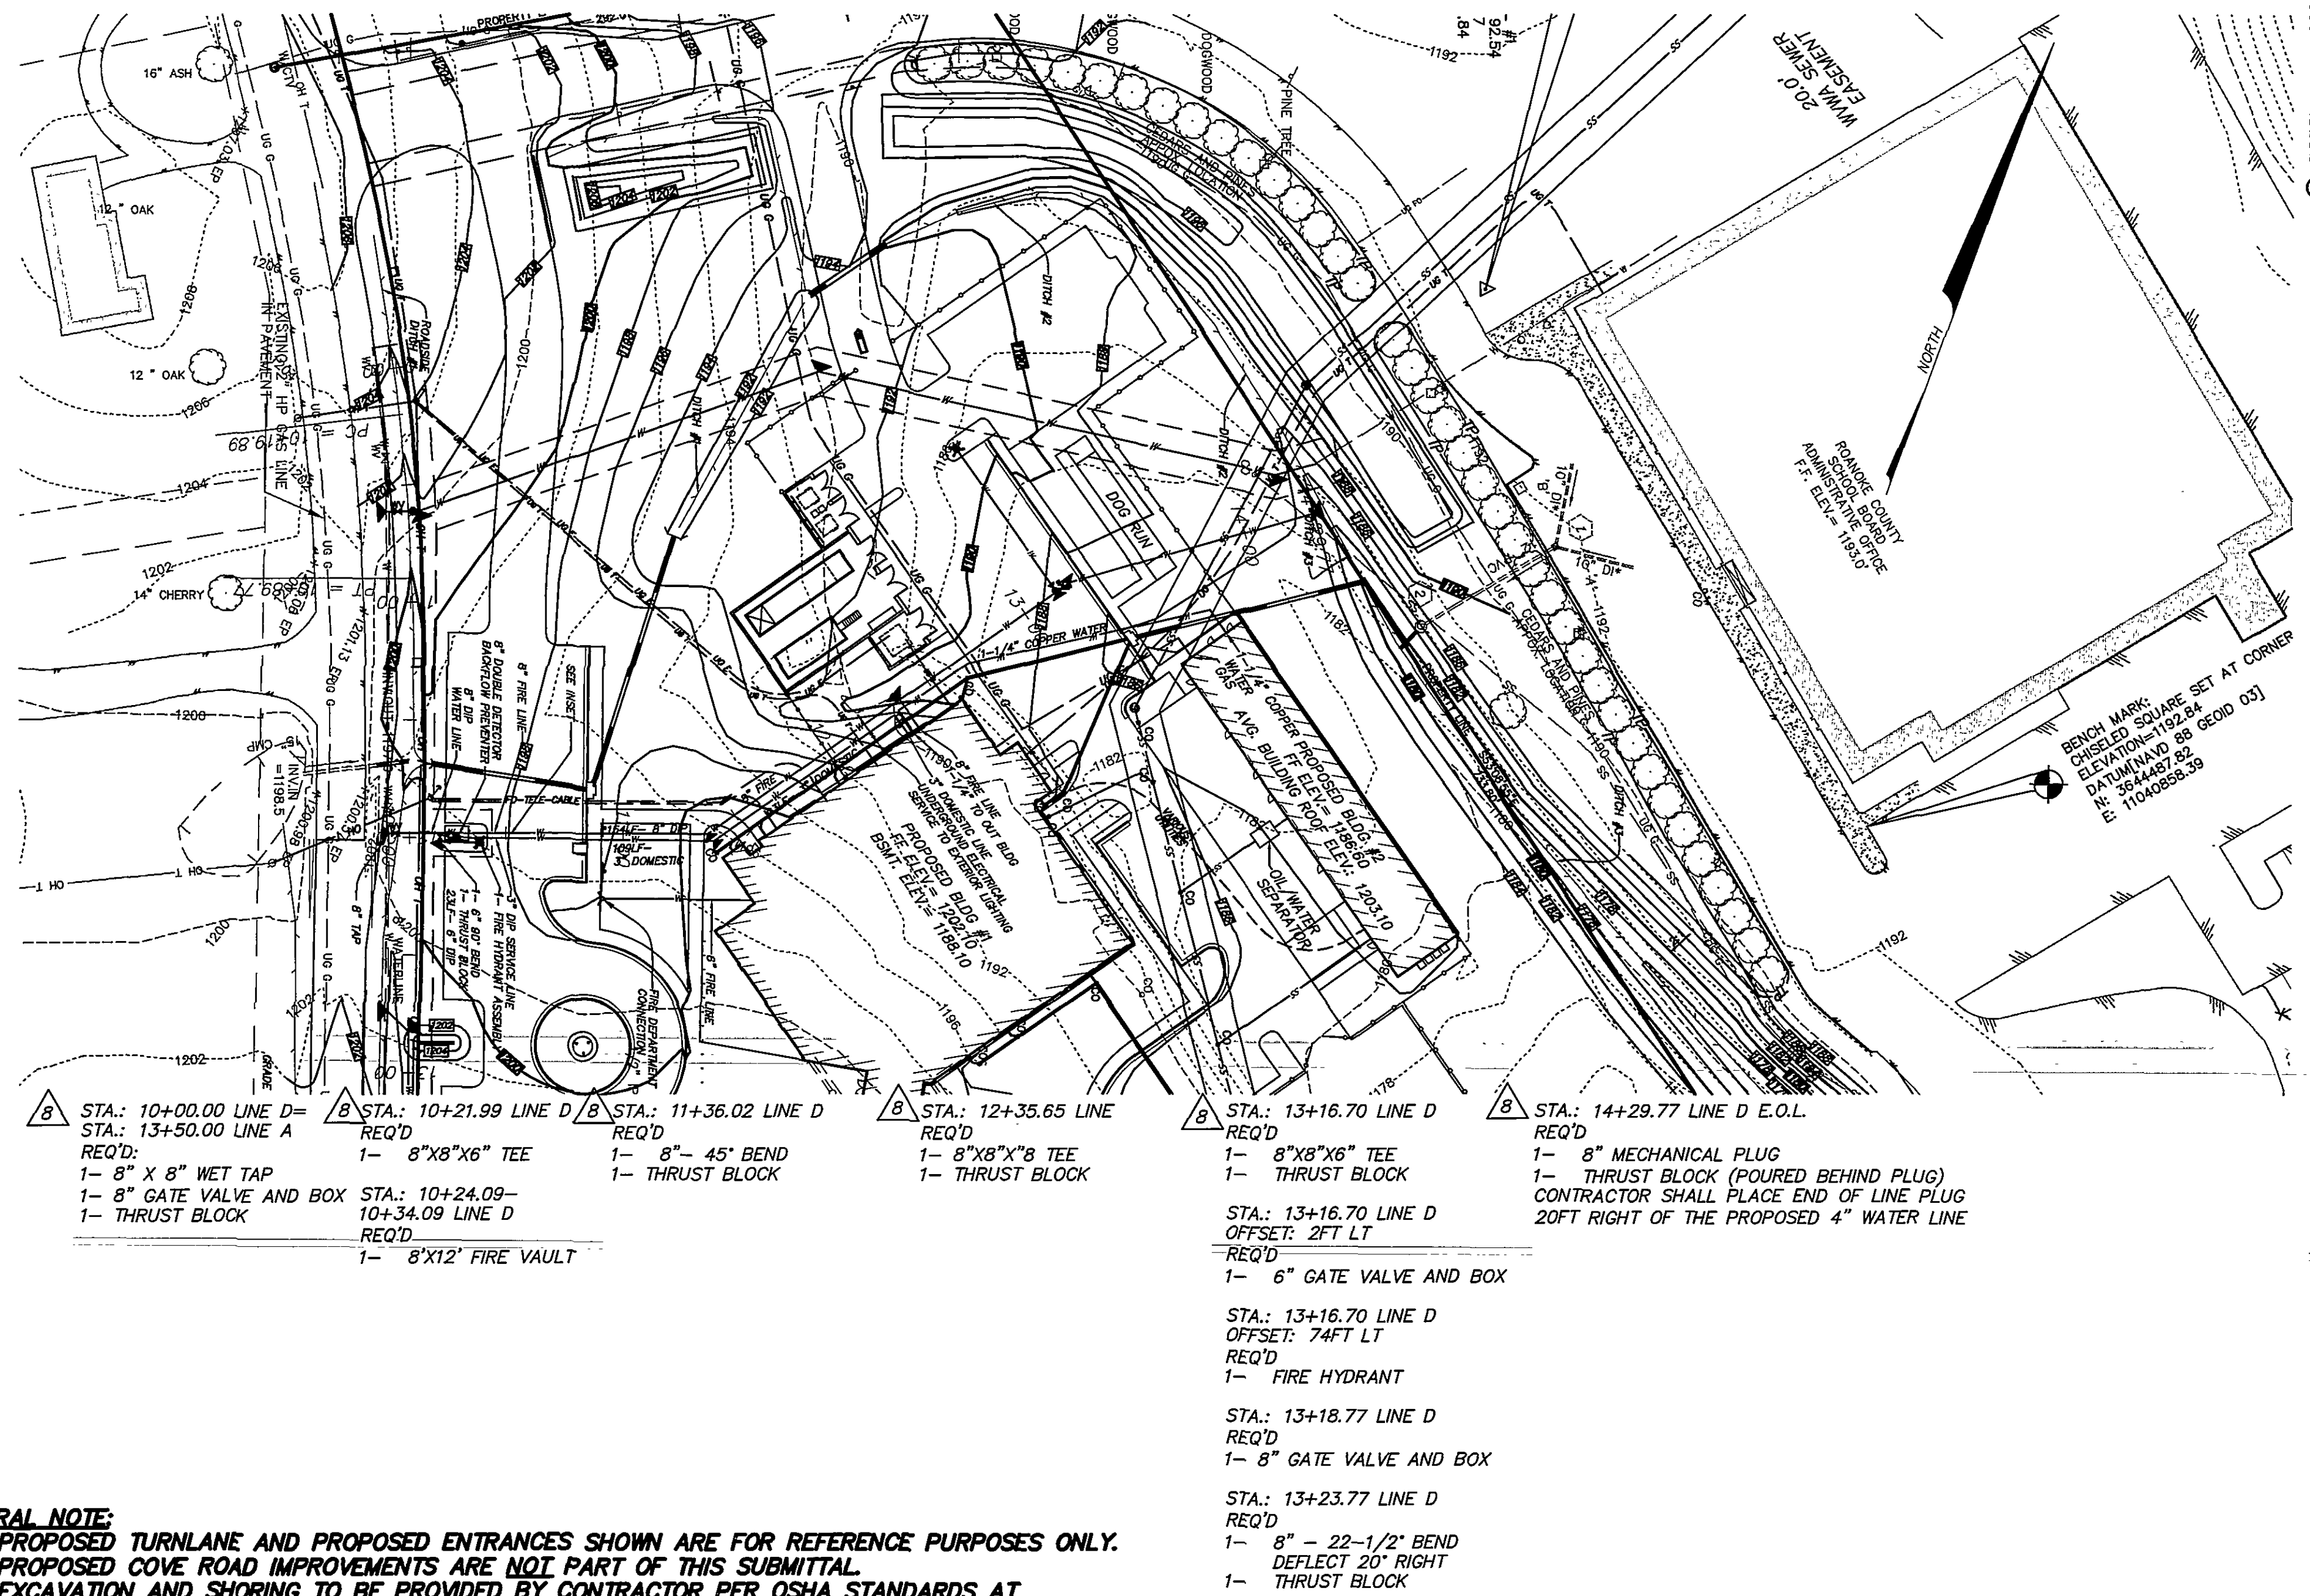

- GENERAL NOTE:**
1. PROPOSED TURNLANE AND PROPOSED ENTRANCES SHOWN ARE FOR REFERENCE PURPOSES ONLY.
 2. PROPOSED CURE ROAD IMPROVEMENTS ARE NOT PART OF THIS SUBMITTAL.
 3. EXCAVATION AND SHORING TO BE PROVIDED BY CONTRACTOR PER OSHA STANDARDS AT LOCATIONS FOR ALL TAPS TO BE PERFORMED BY WWA.
 4. CONTRACTOR SHALL COORDINATE WATER OUTAGE, AND ALL CONNECTIONS TO EXISTING SYSTEM WITH WWA.

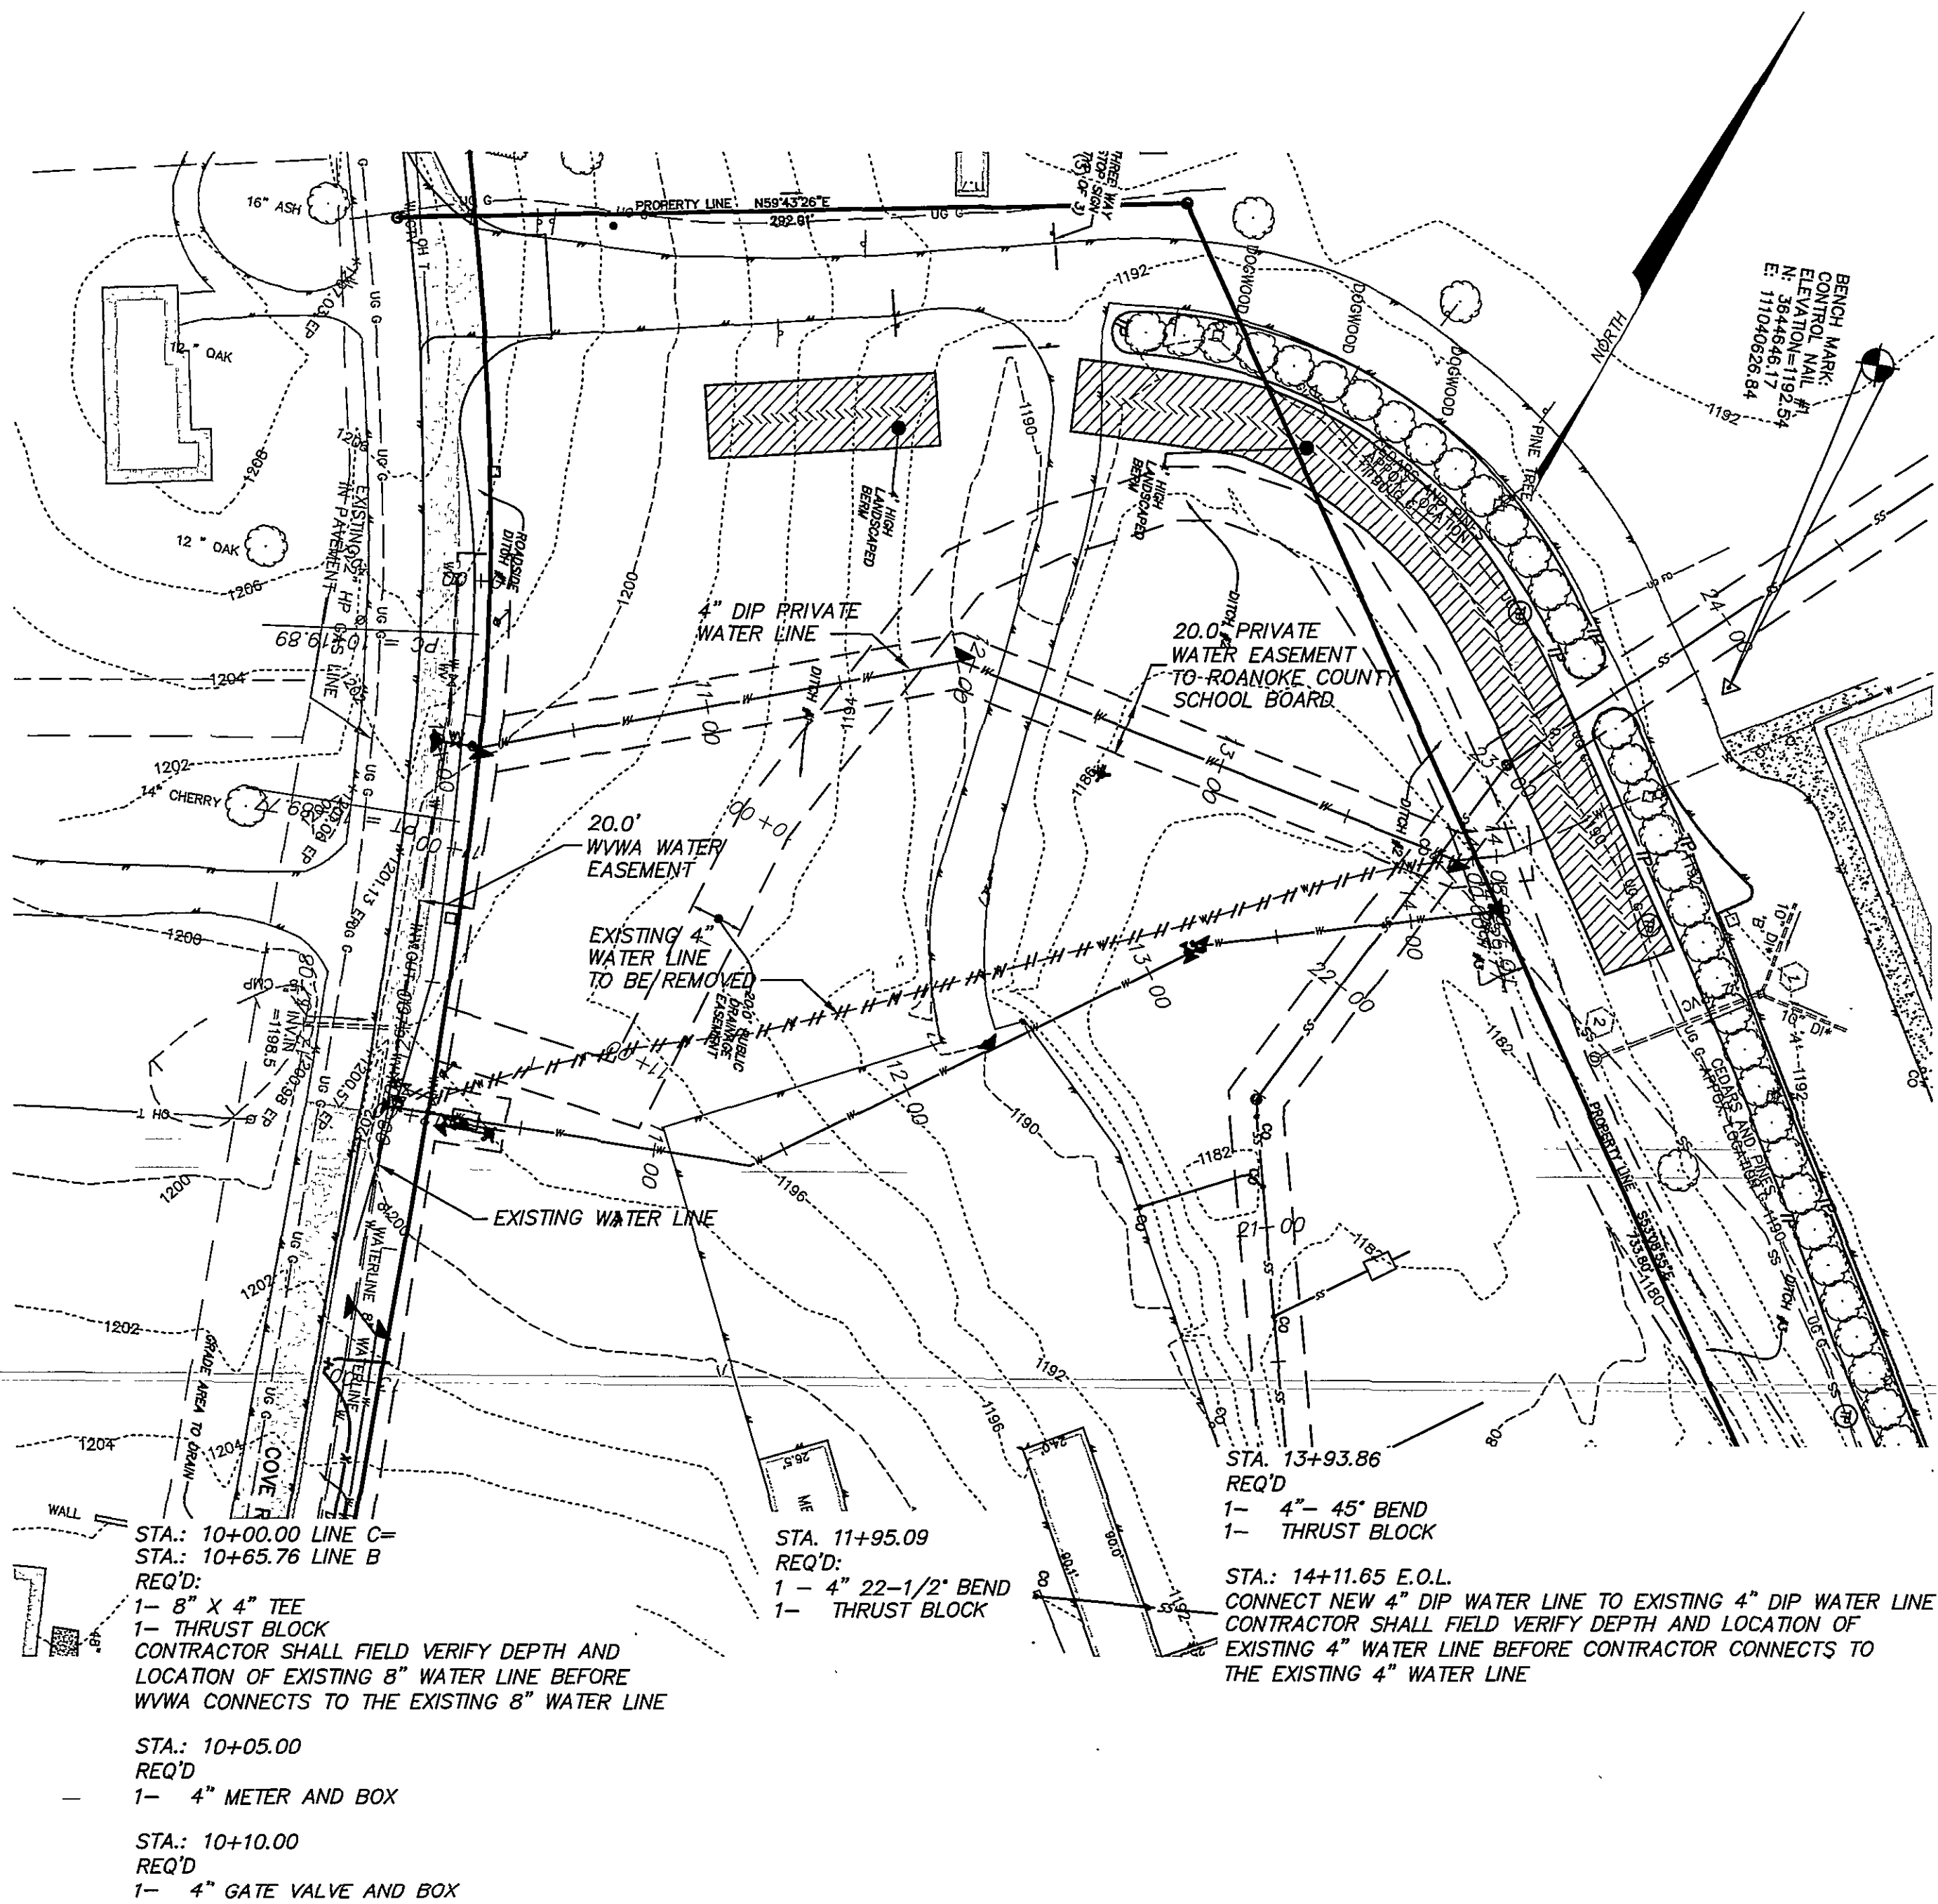