




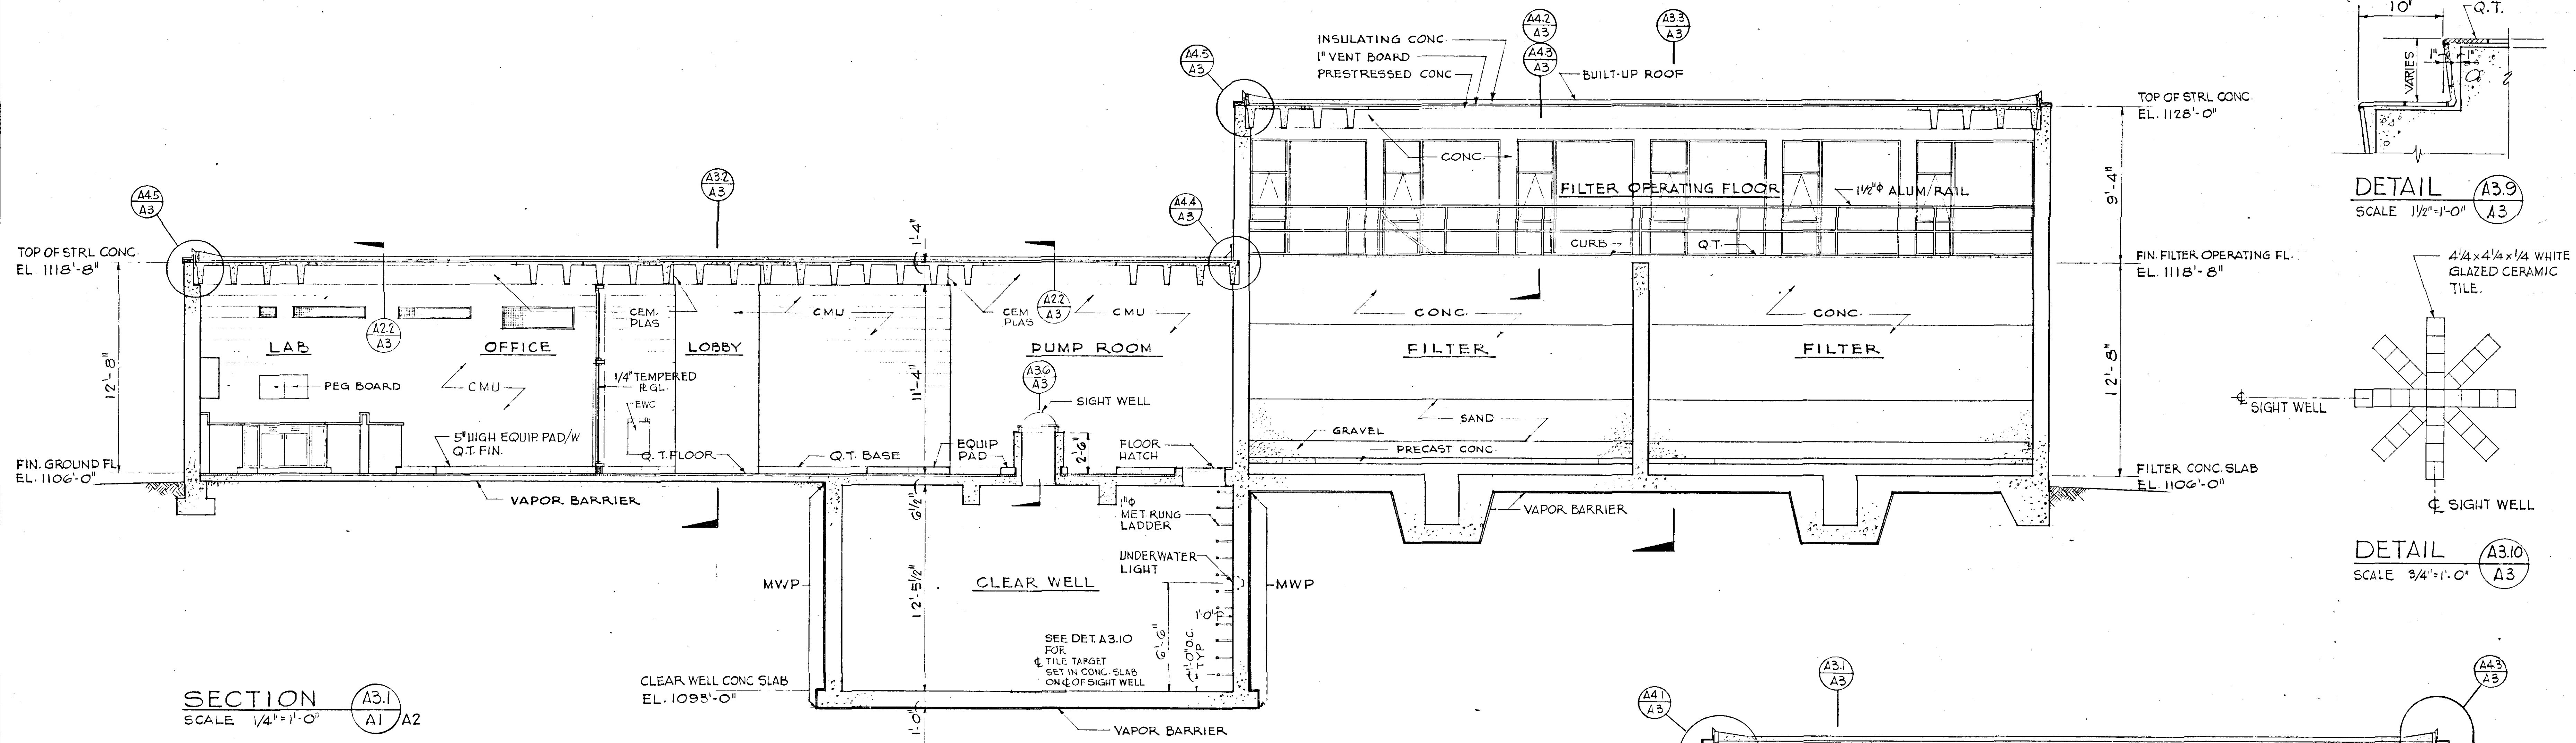



DETAIL A3.9
SCALE 1/2" = 1'-0"

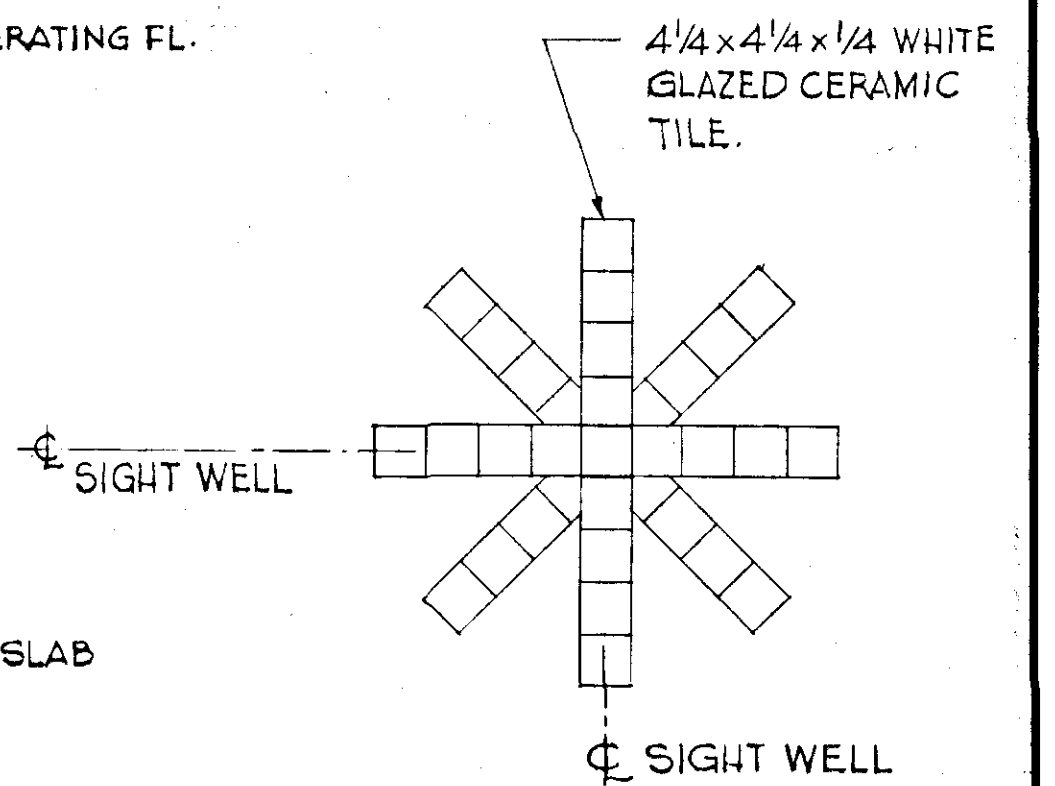

DETAIL A3.10
SCALE 3/4" = 1'-0"

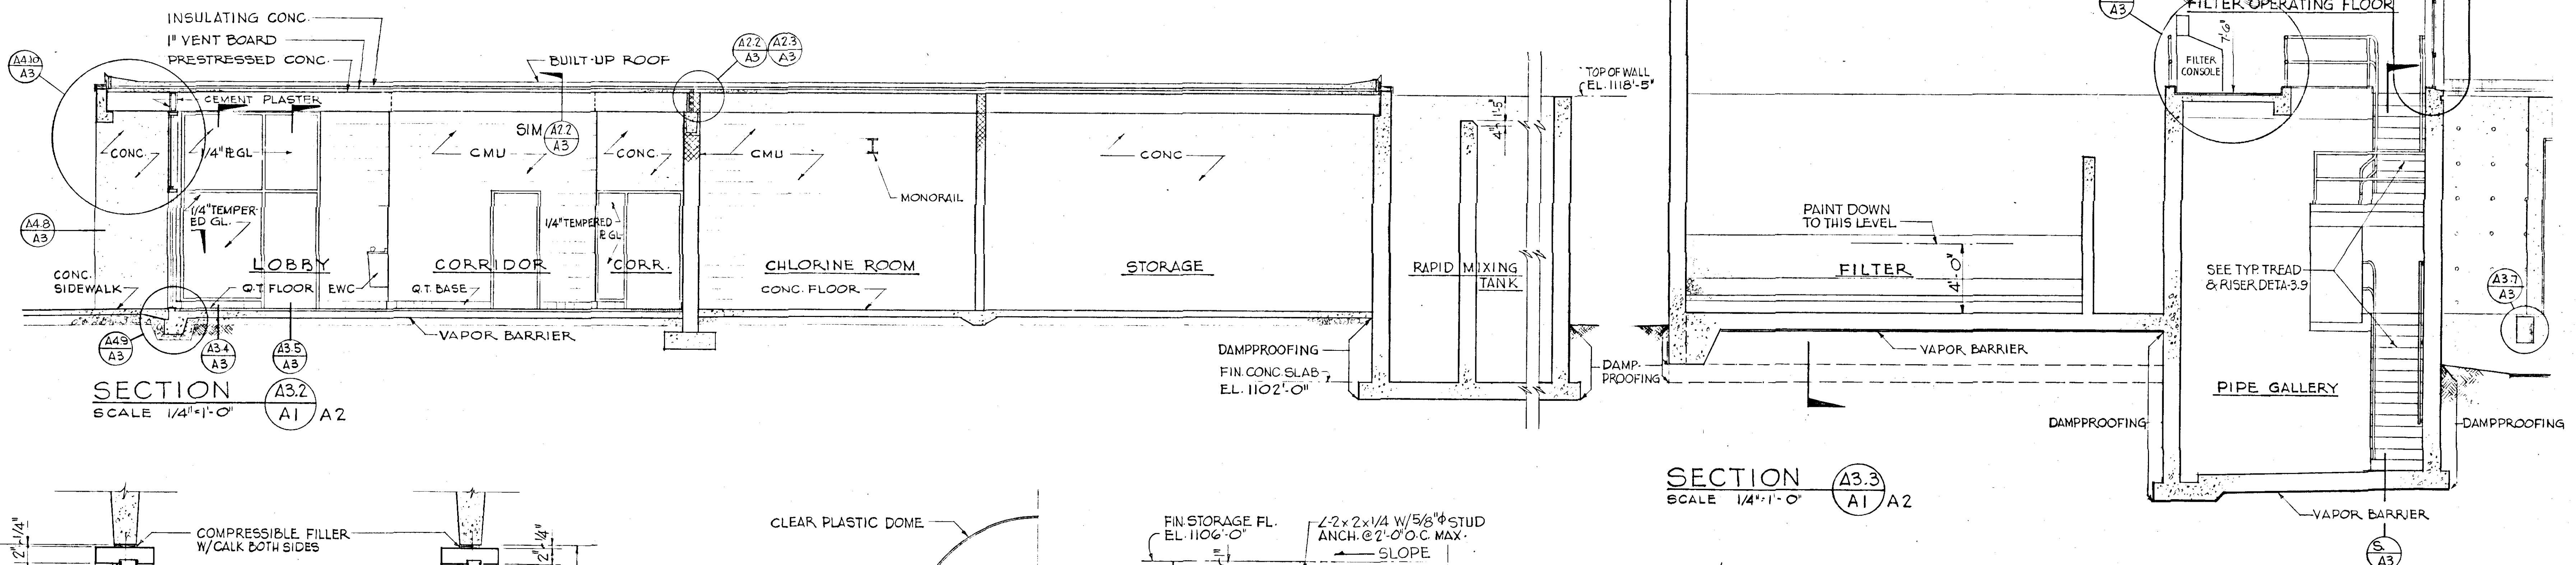


SECTION A3.3
SCALE 1/4" = 1'-0"

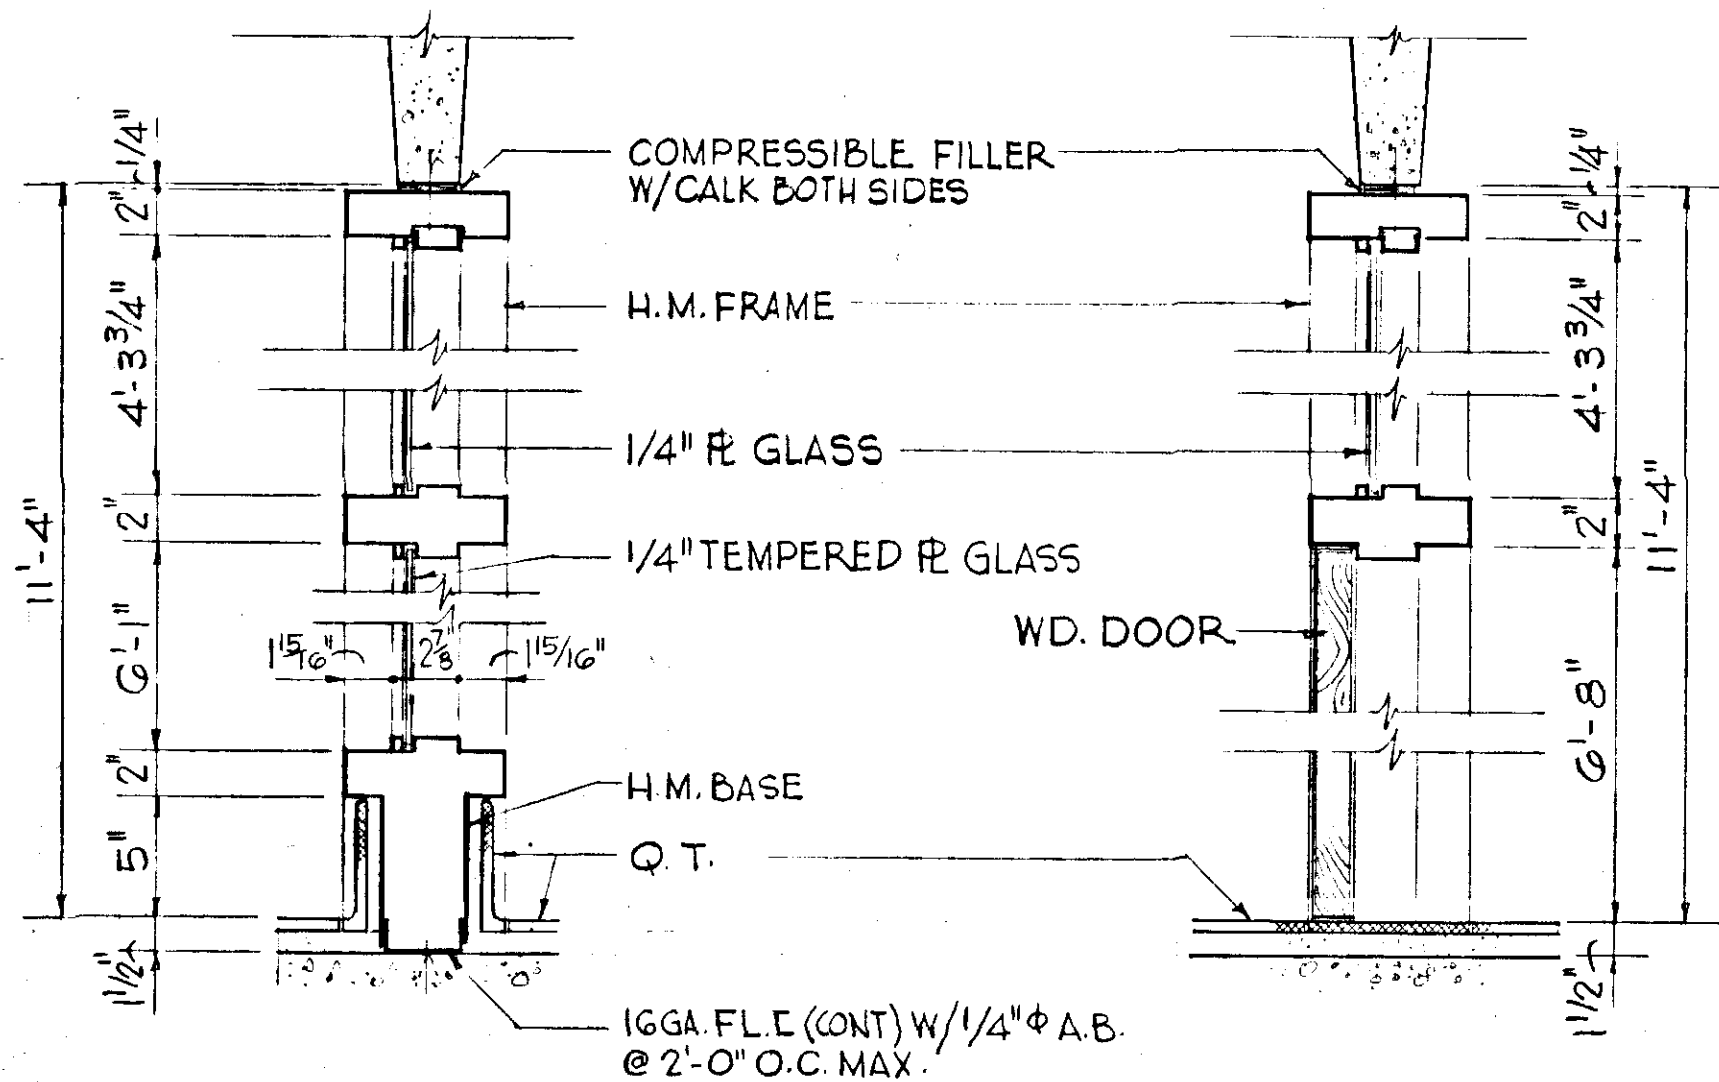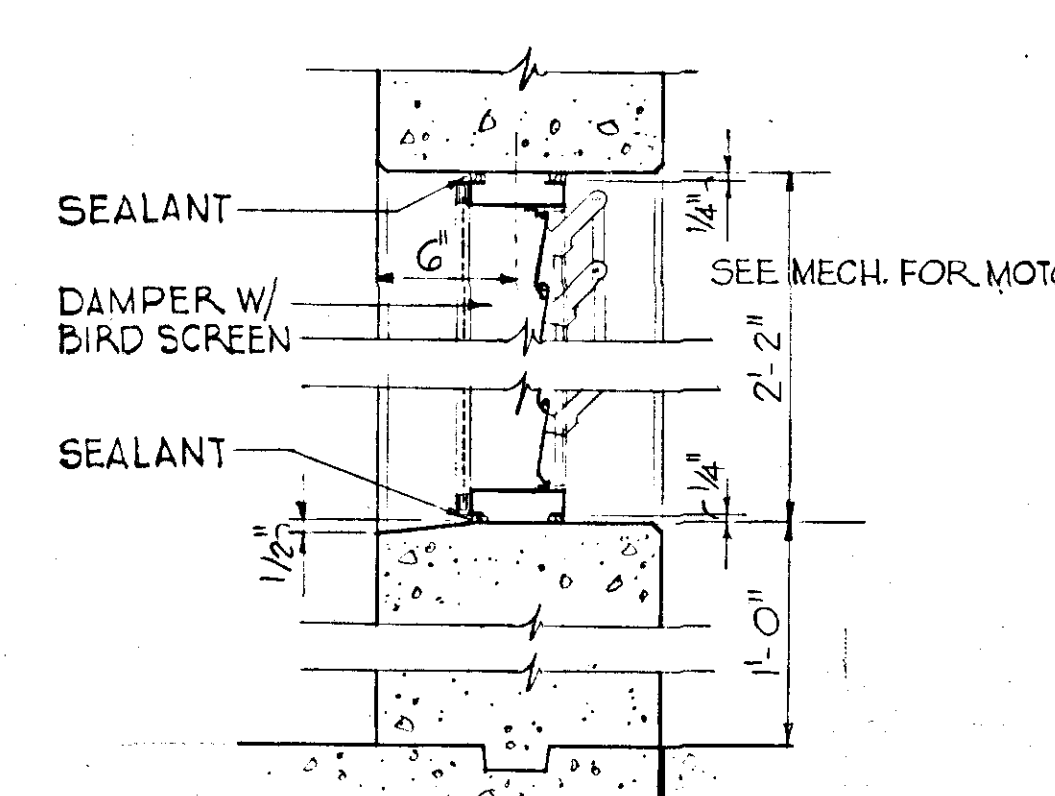


SECTION A3.4
SCALE 1/2" = 1'-0"

SECTION A3.5
SCALE 1/2" = 1'-0"

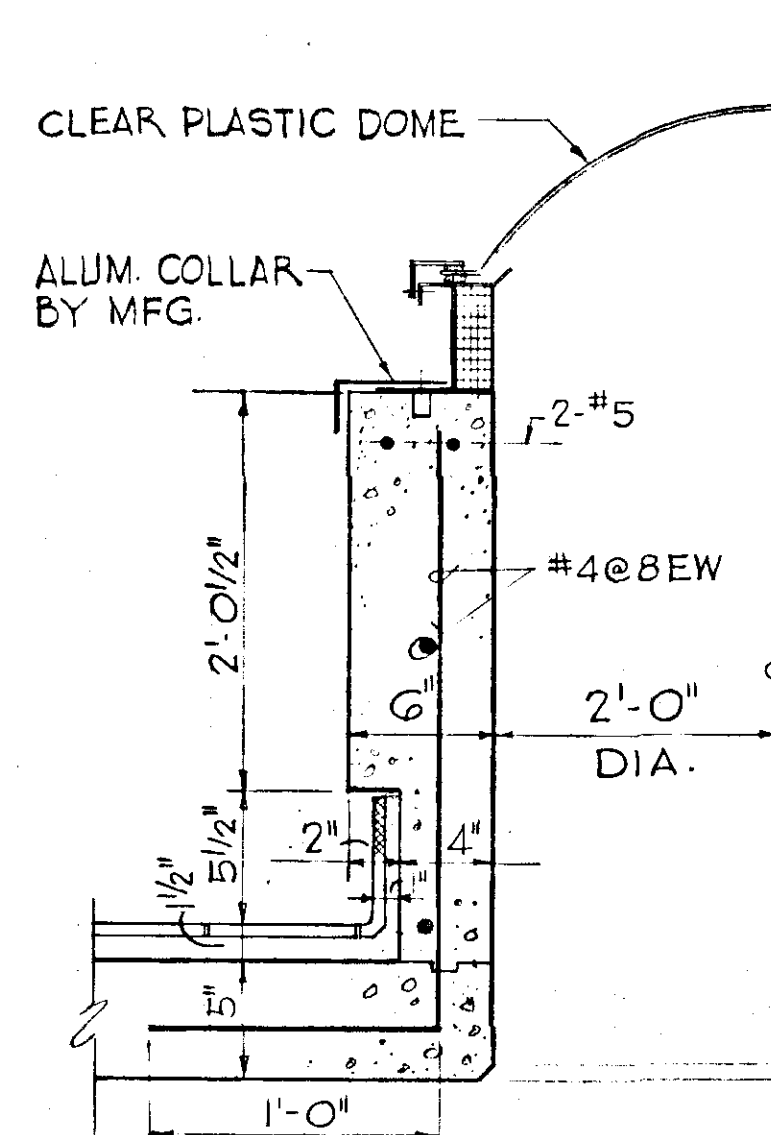

SECTION A3.6
SCALE 1/2" = 1'-0"

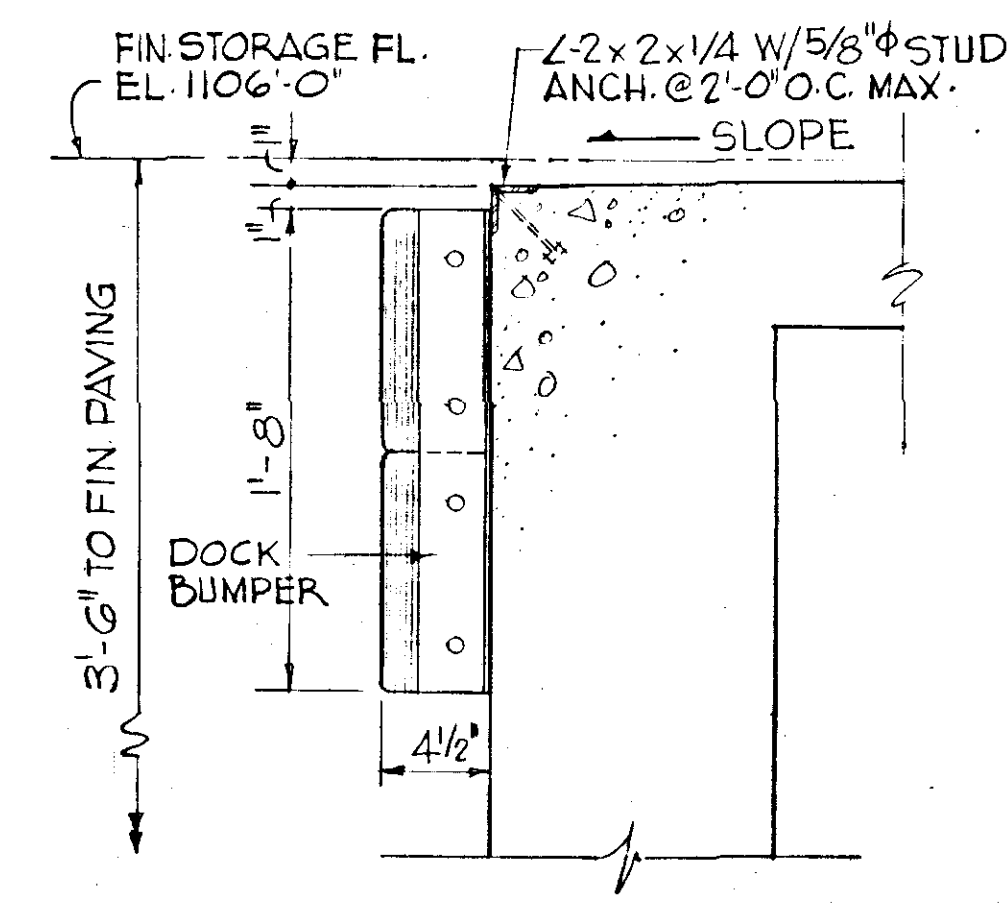

SECTION A3.7
SCALE 1/2" = 1'-0"

SECTION A3.8
SCALE 1/2" = 1'-0"

REVISION	DATE	DESCRIPTION	BY	APP.
DESIGNED				
DRAWN				
CHECKED				
APPROVED				
SUBMITTED				
WATER FILTRATION PLANT				
CITY OF SALEM, VIRGINIA				
ARCHITECTURAL				
CONTROL BUILDING - LONGITUDINAL & TRANSVERSE SECTIONS				
HAYES, SEAY, MATTERN & MATTERN			SCALE AS NOTED	COMM. NO. 3627-A
ARCHITECTS - ENGINEERS			DATE APRIL 1970	SHEET A-3