

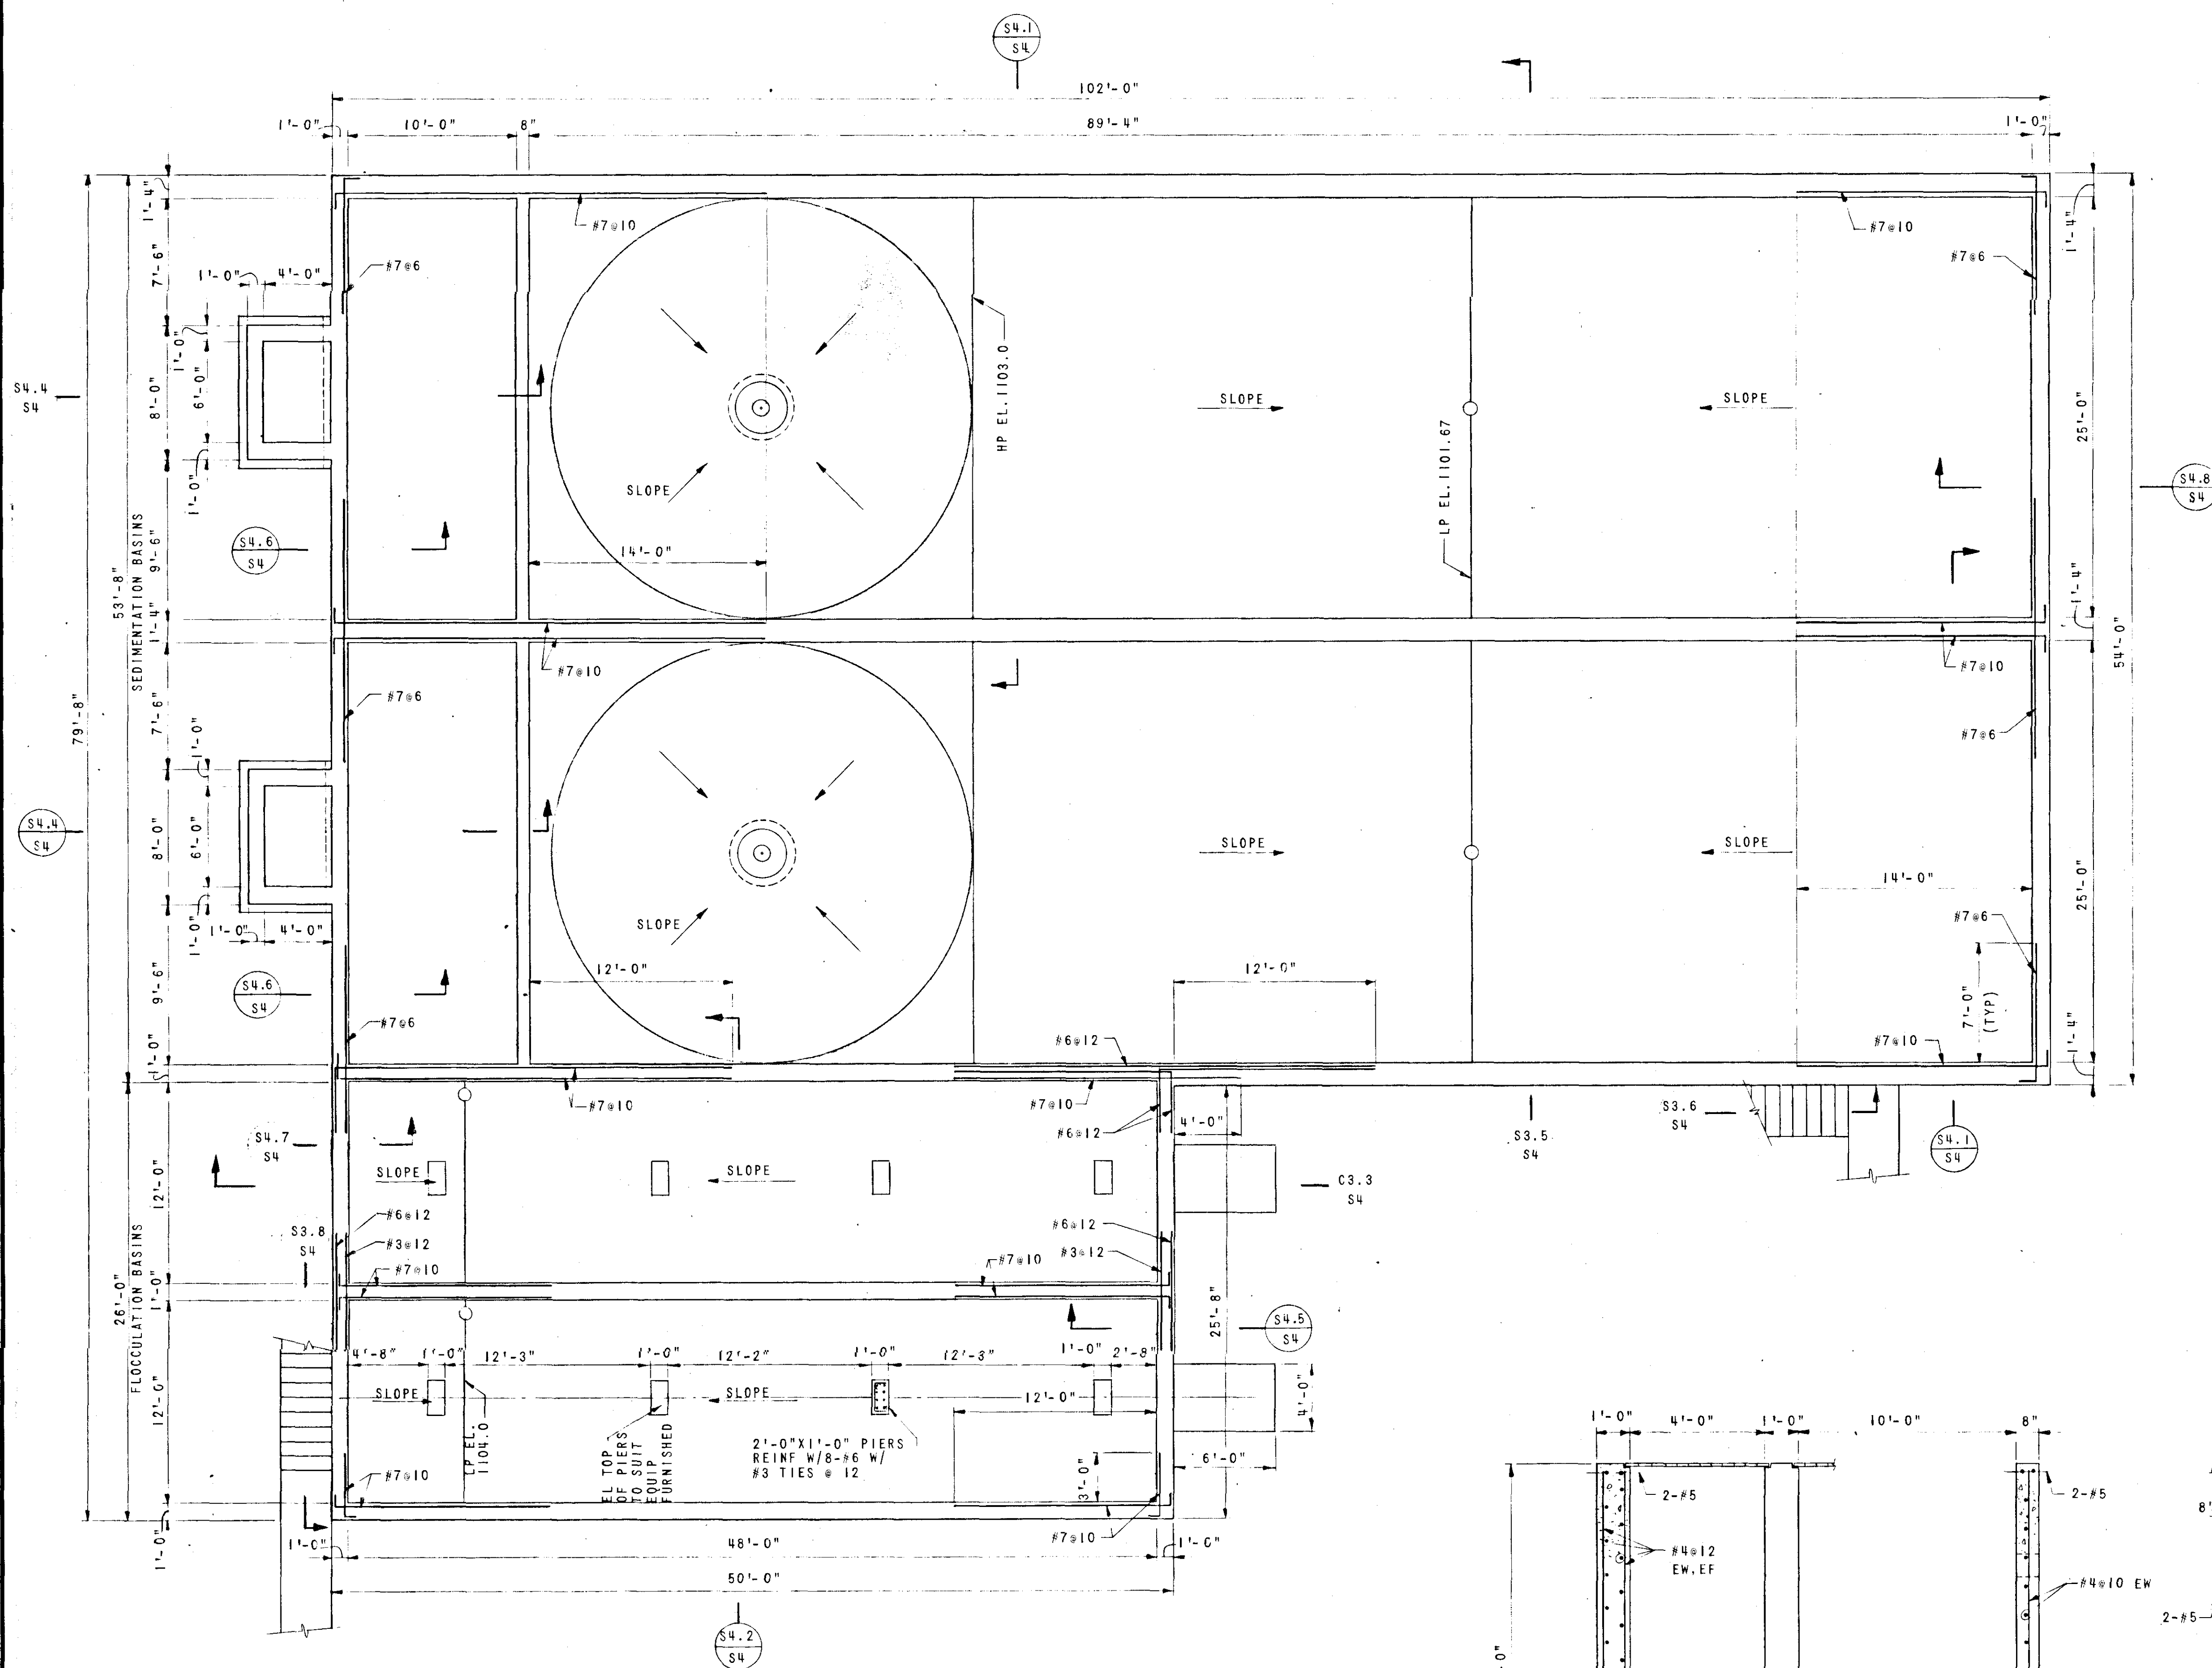


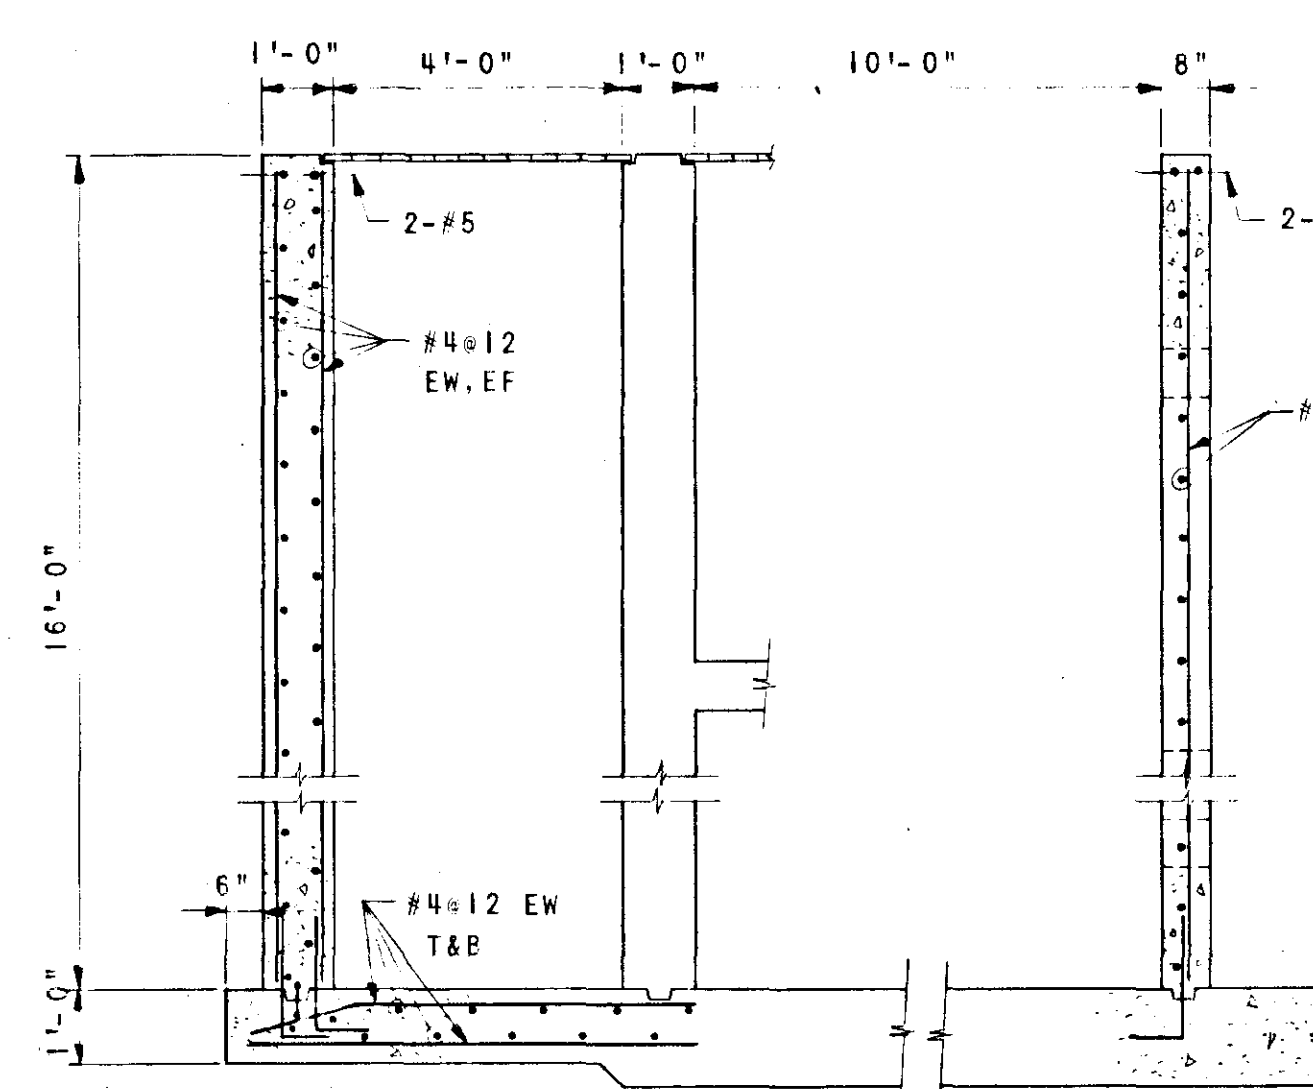


SECTIONAL PLAN
FLOCCULATION & SEDIMENTATION BASINS

SCALE: $\frac{3}{8}$ "=1'-0"


NOTE:
SEE SECTIONS FOR WALL REINFORCING.
ADDITIONAL REINF @ CORNERS & INTER-
SECTION SHOWN ON THIS PLAN.

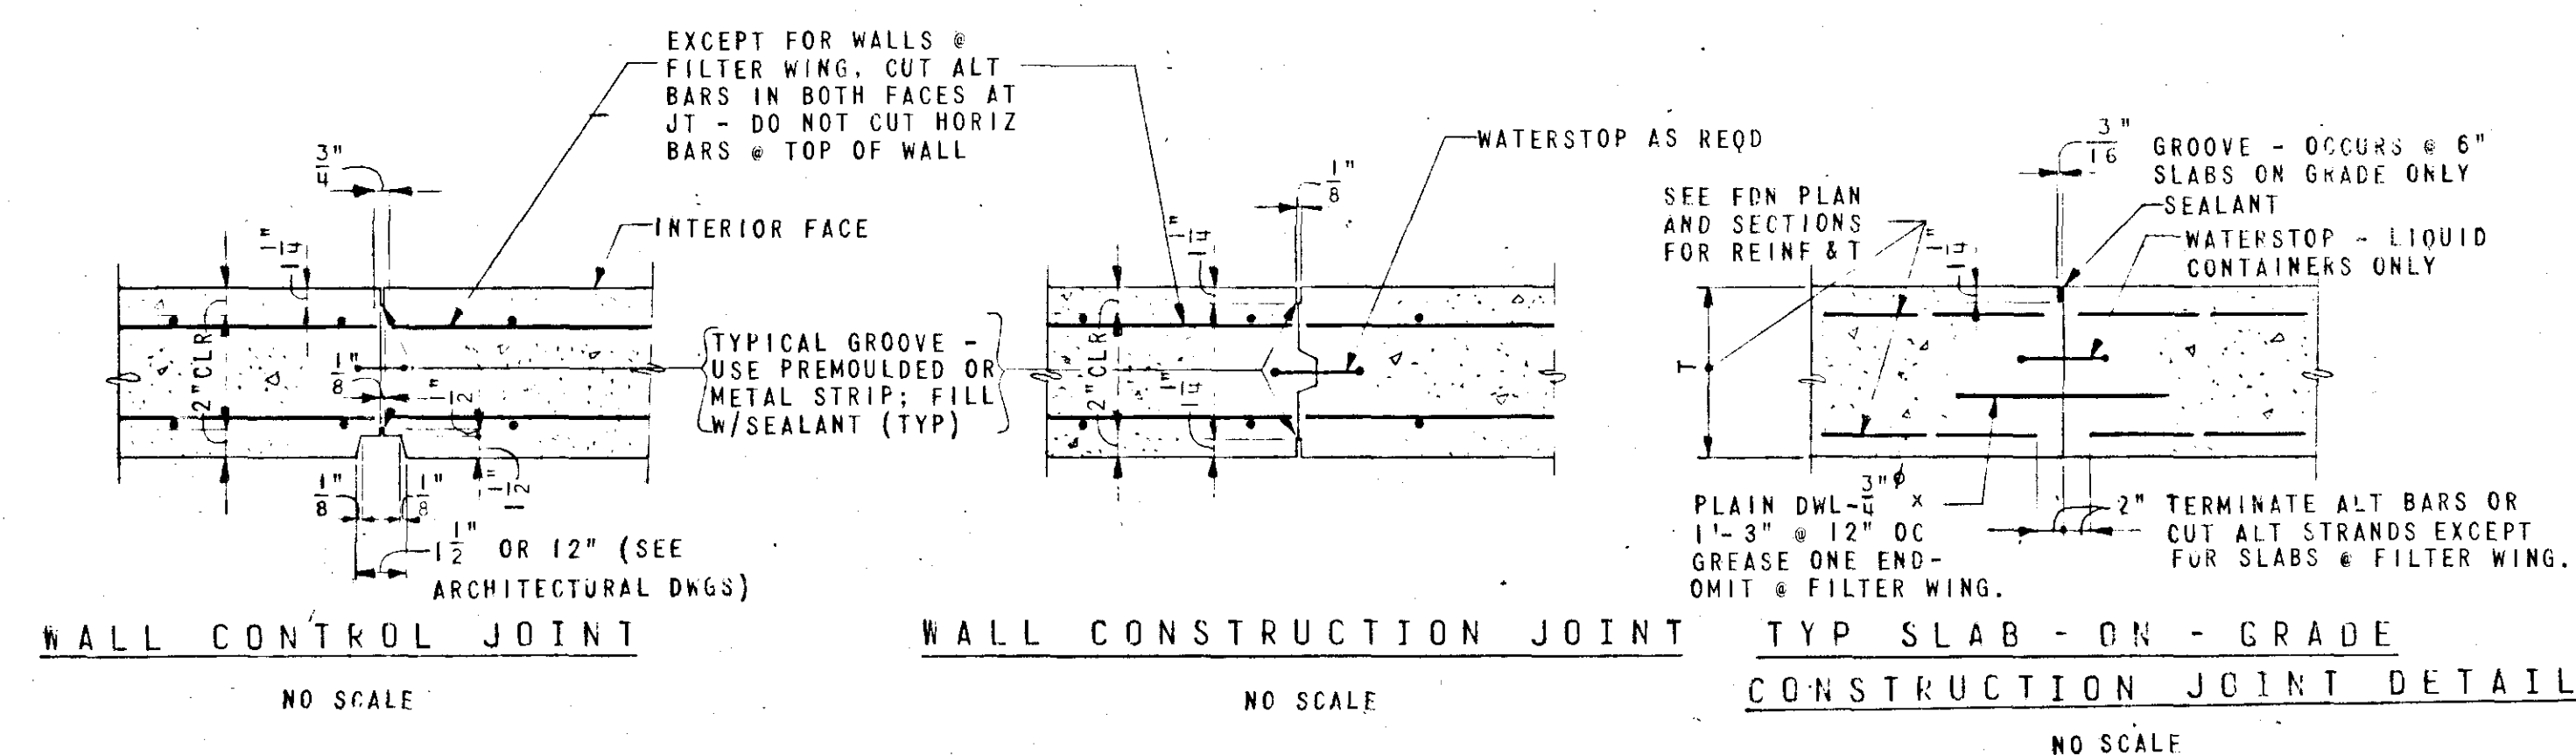


SECTION
SCALE: $\frac{3}{8}$ "=1'-0"

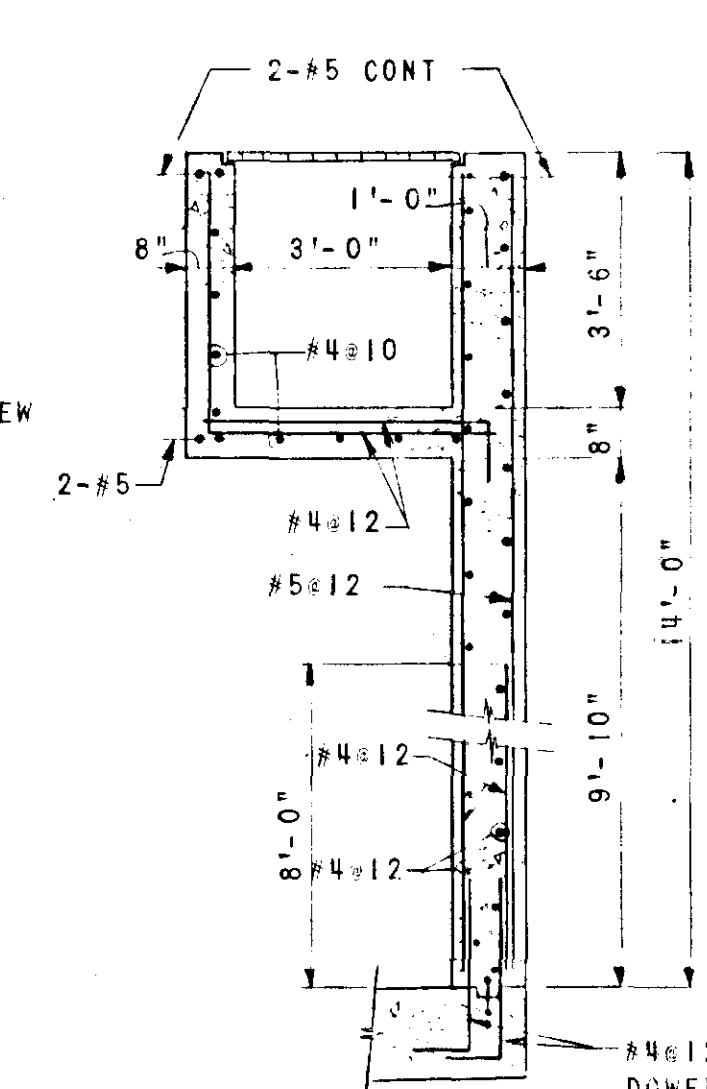


SECTION
SCALE: $\frac{3}{8}$ "=1'-0"

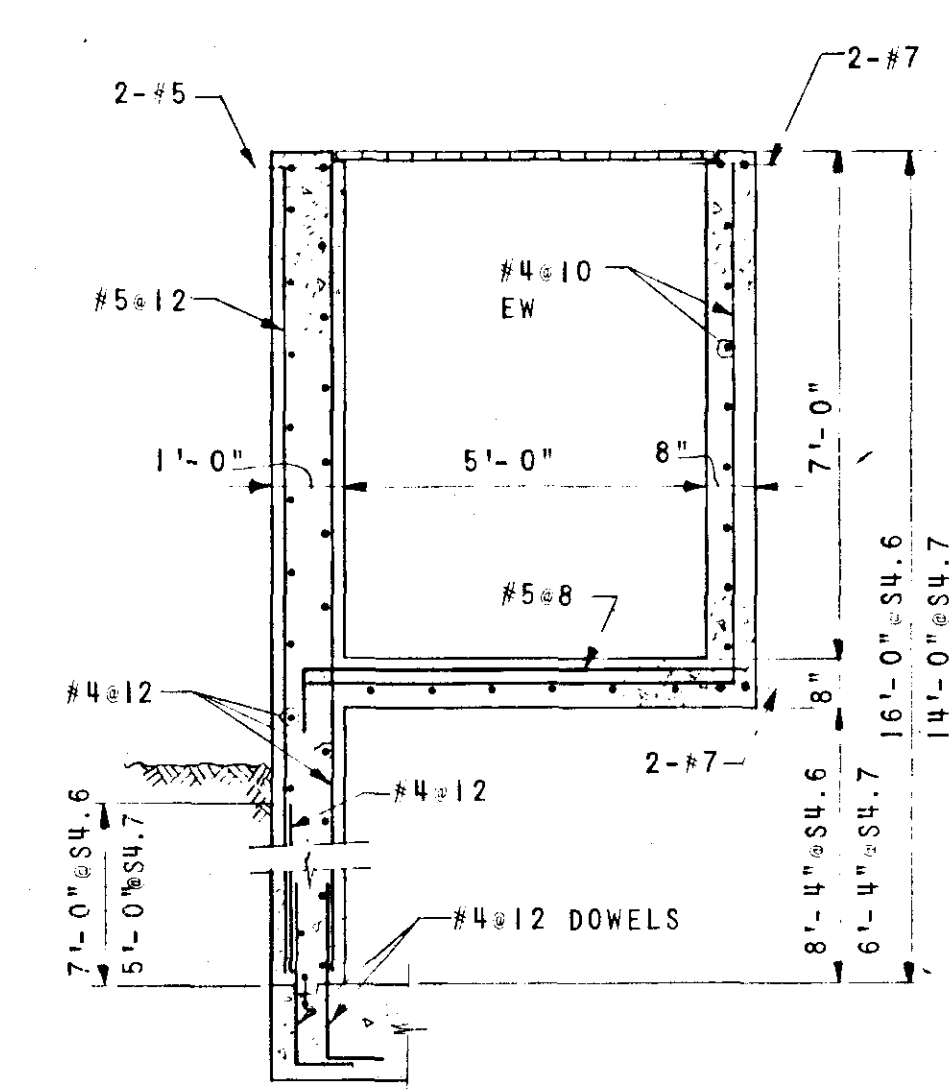


SECTION
SCALE: $\frac{3}{8}$ "=1'-0"

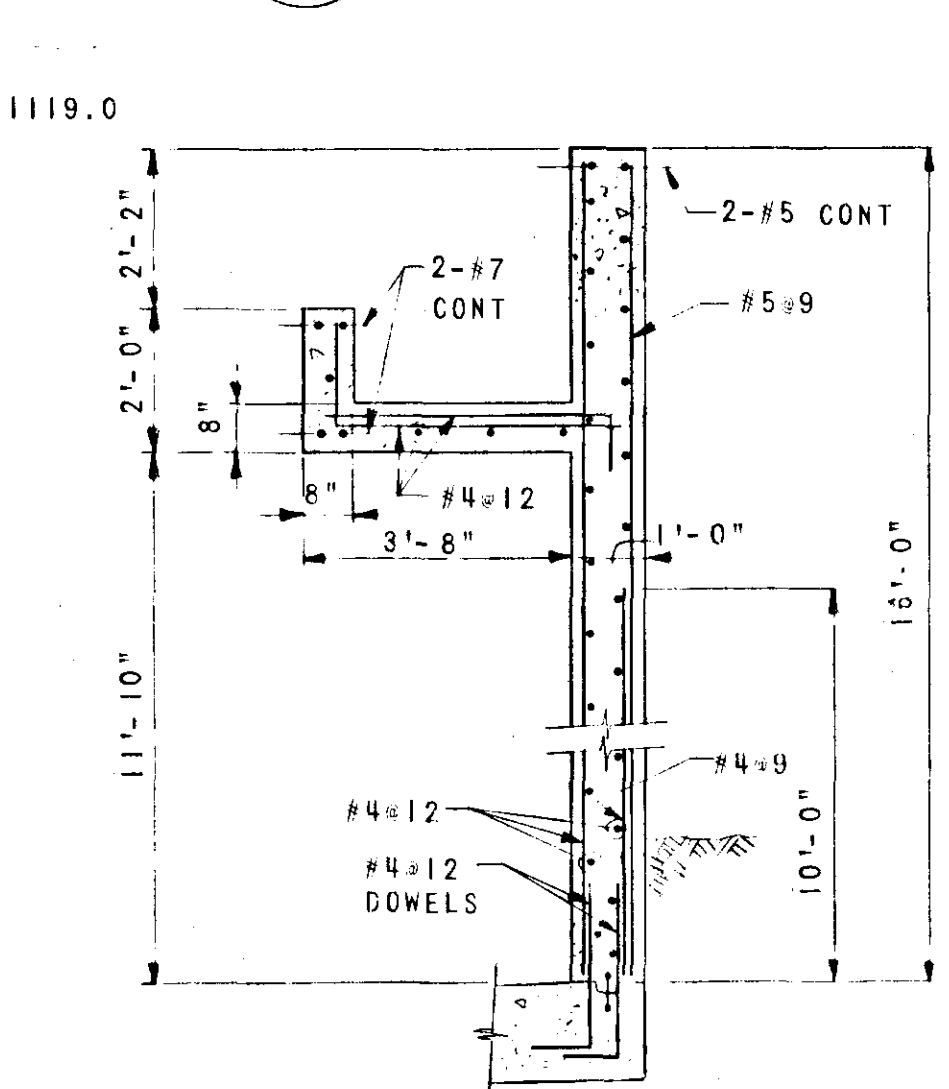

SECTION
SCALE: $\frac{3}{8}$ "=1'-0"

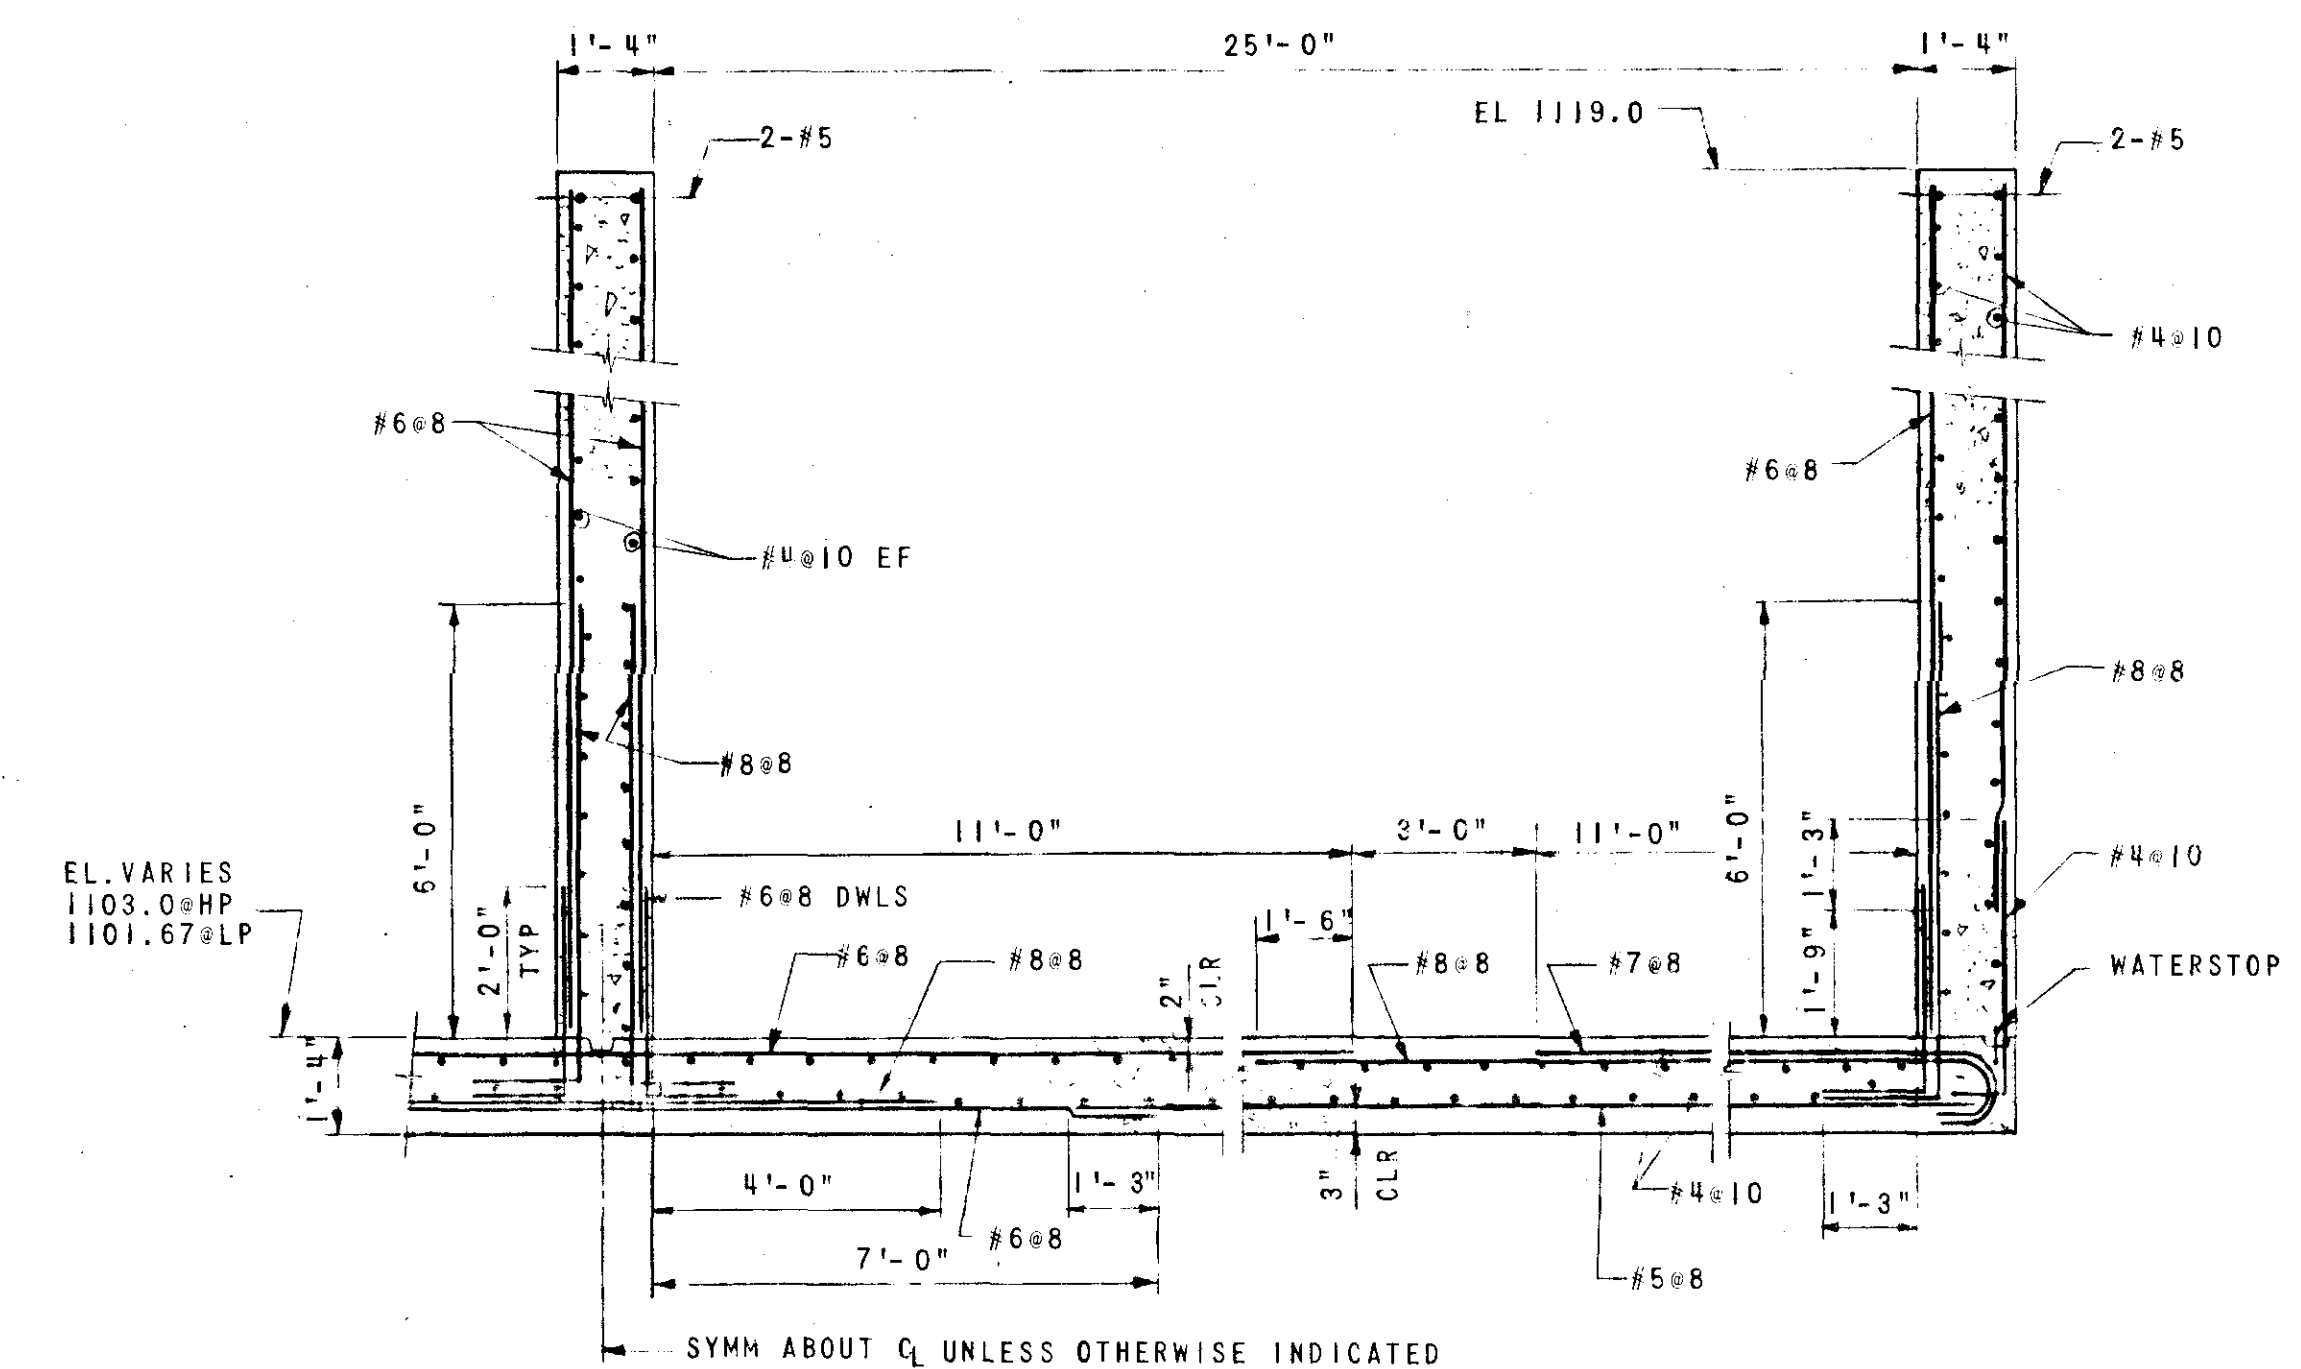

SECTION
SCALE: $\frac{3}{8}$ "=1'-0"

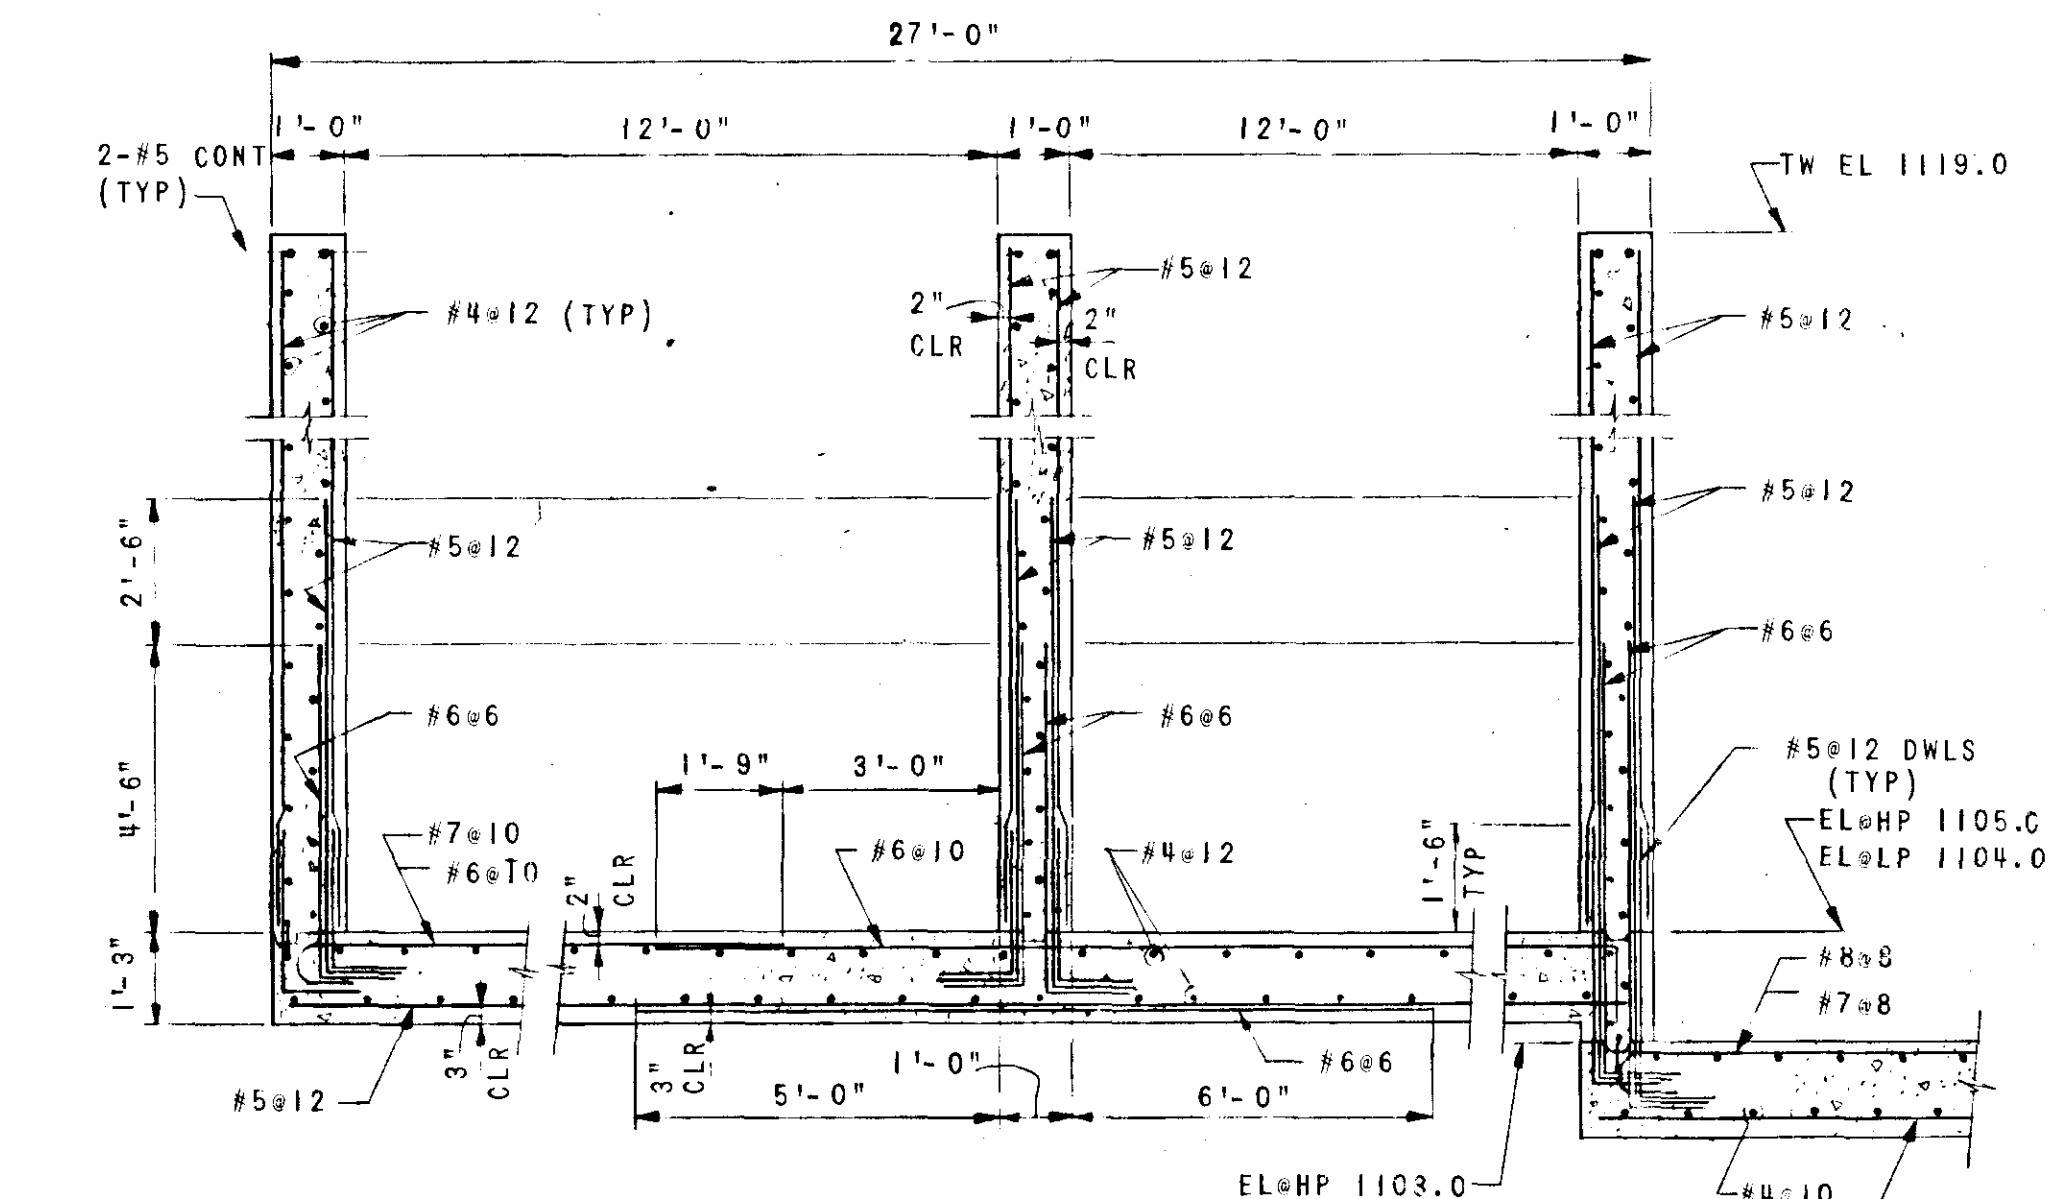

SECTION
SCALE: $\frac{3}{8}$ "=1'-0"

REVISION	DATE	DESCRIPTION	BY	APP
DESIGNED	10/20/70	WATER FILTRATION PLANT		
DRAWN	GWM	CITY OF SALEM, VIRGINIA		
CHECKED	11/10/70	STRUCTURAL		
APPROVED	11/10/70	FLOCCULATION & SEDIMENTATION BASINS		
SUBMITTED	11/10/70			
HAYES, SEAY, MATTERN & MATTERN		SCALE AS NOTED	COMM. NO. 3627-A	
ARCHITECTS — ENGINEERS		DATE APRIL 1970	SHEET S-4	