
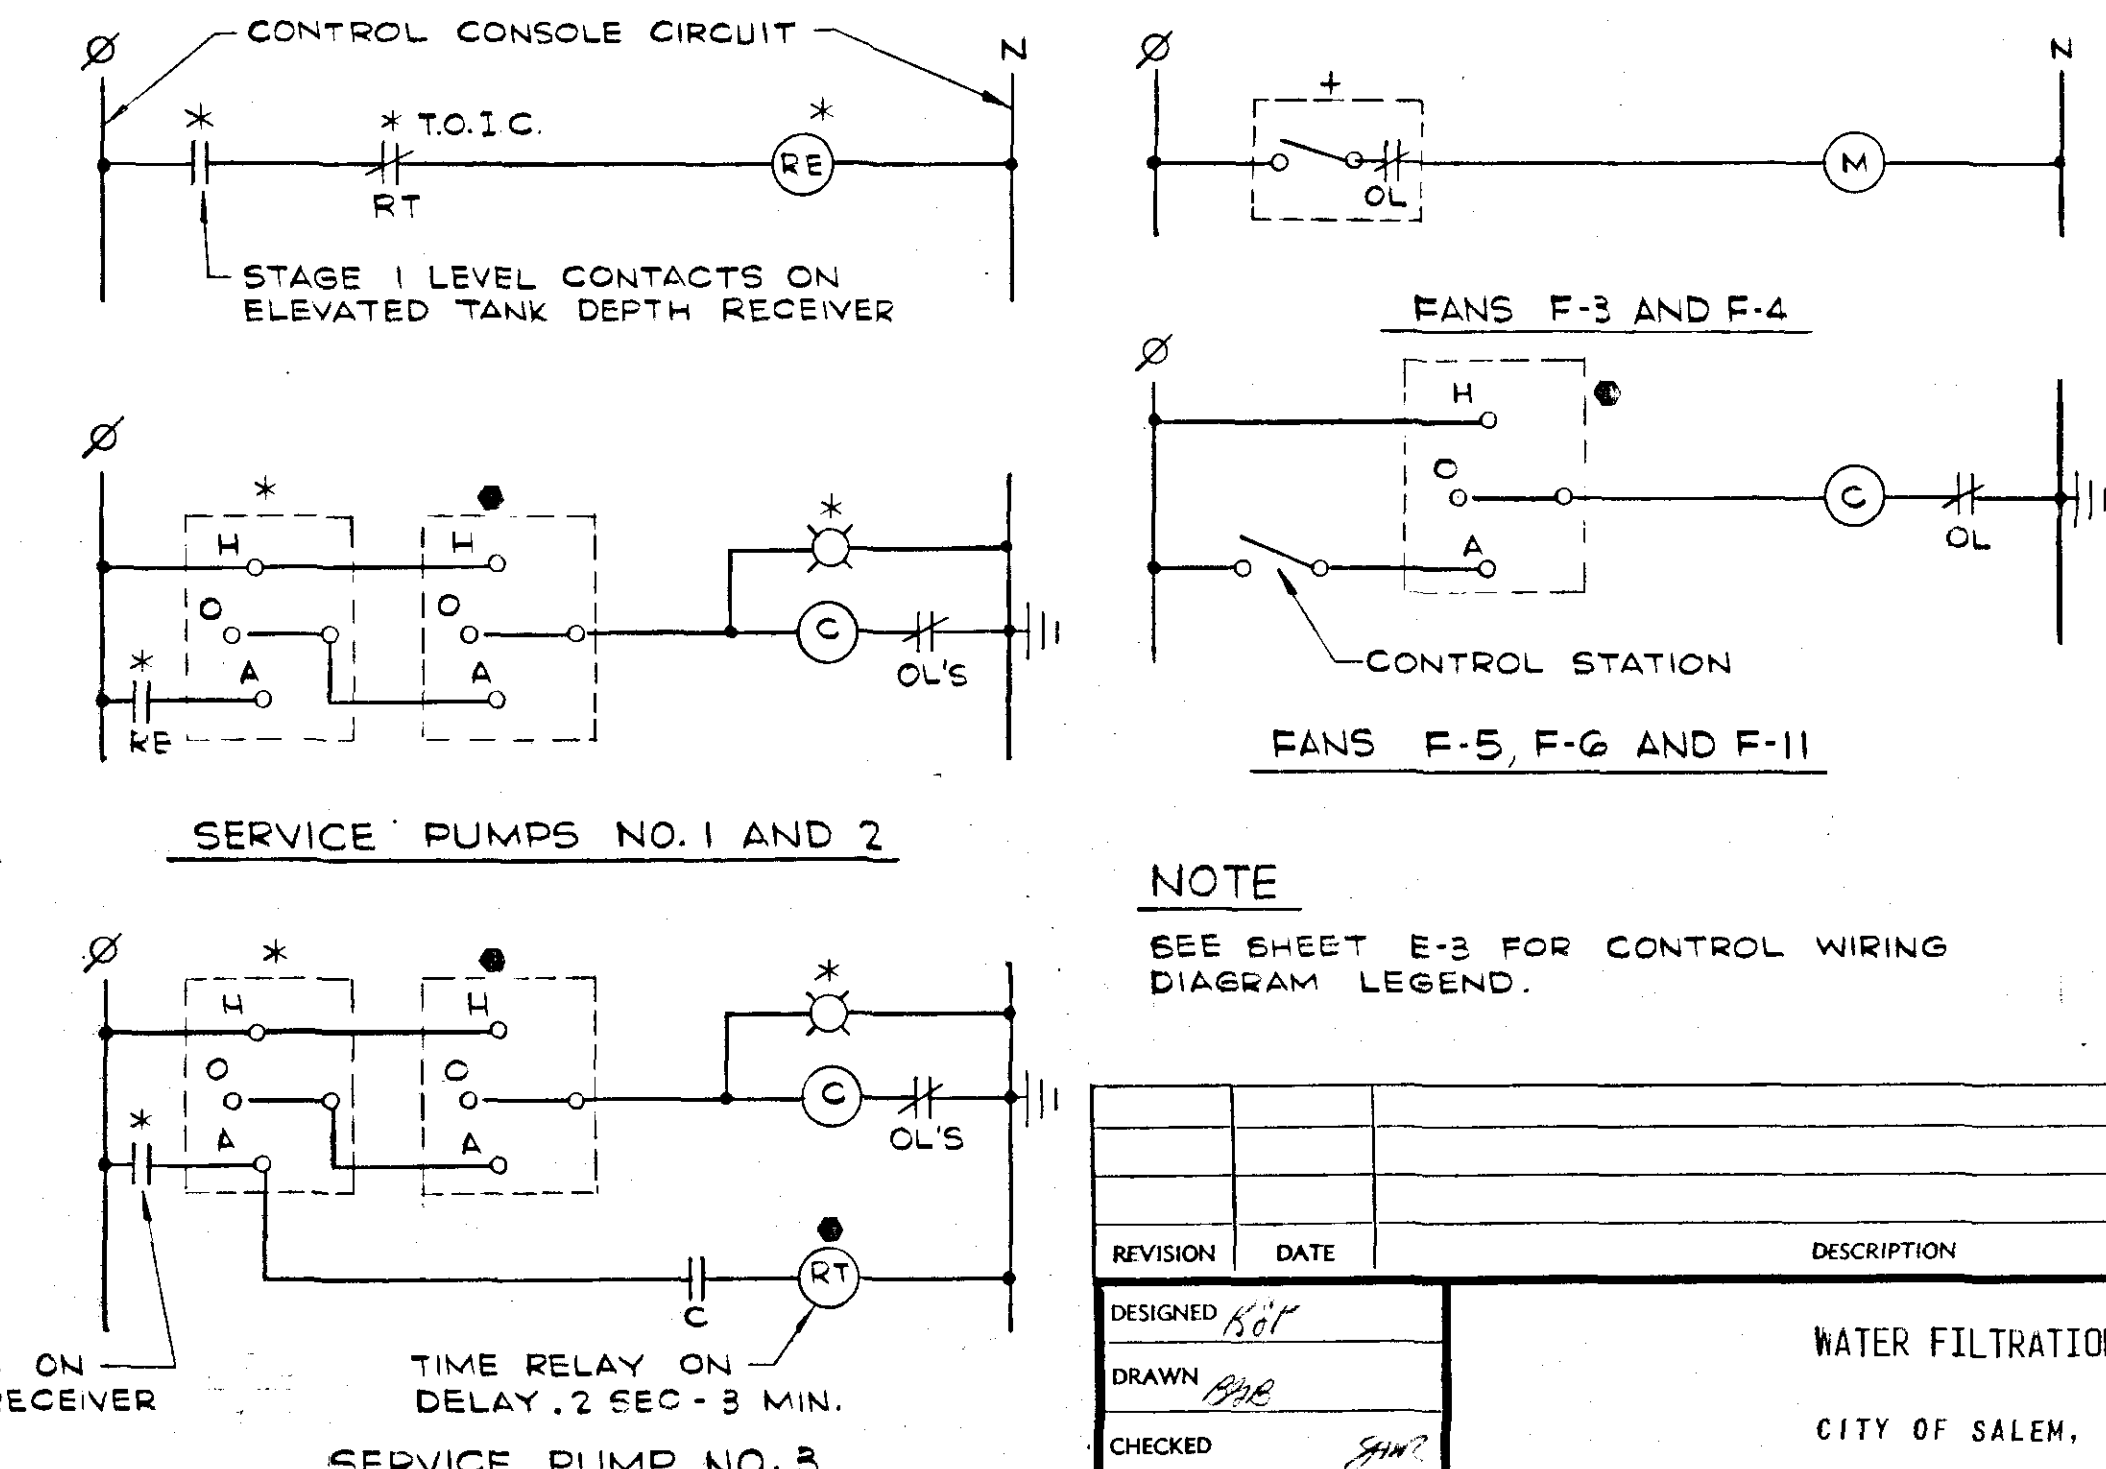
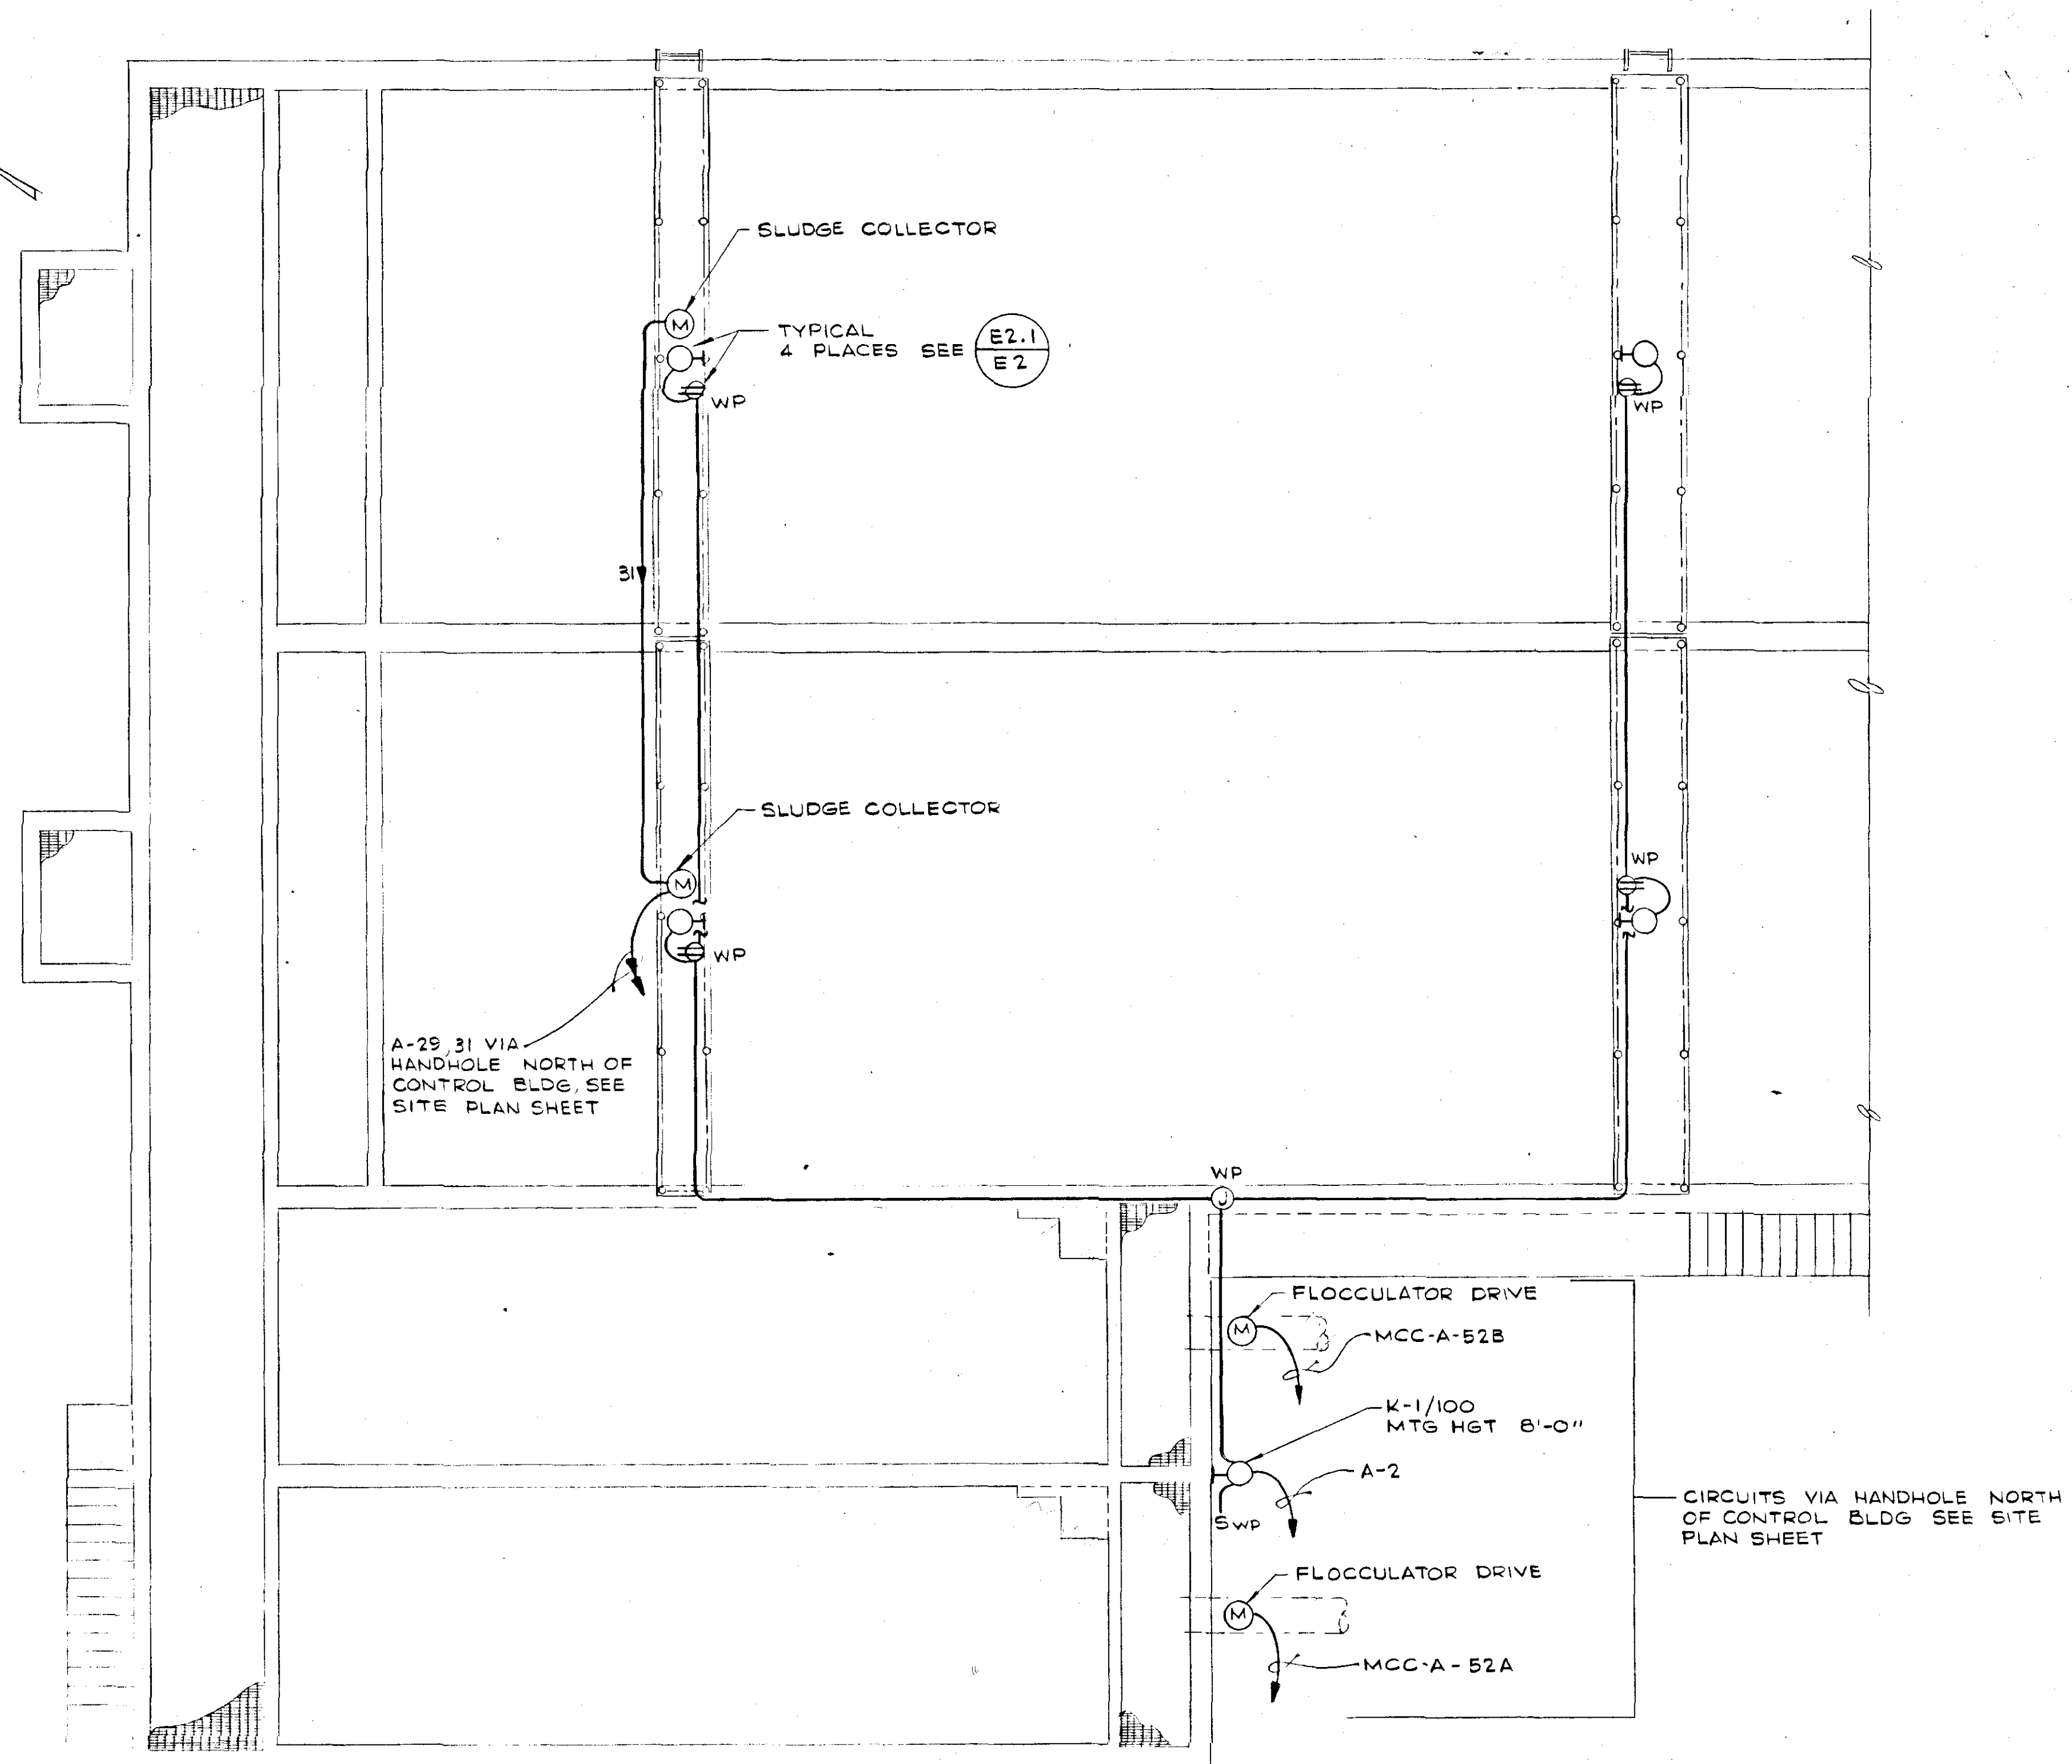
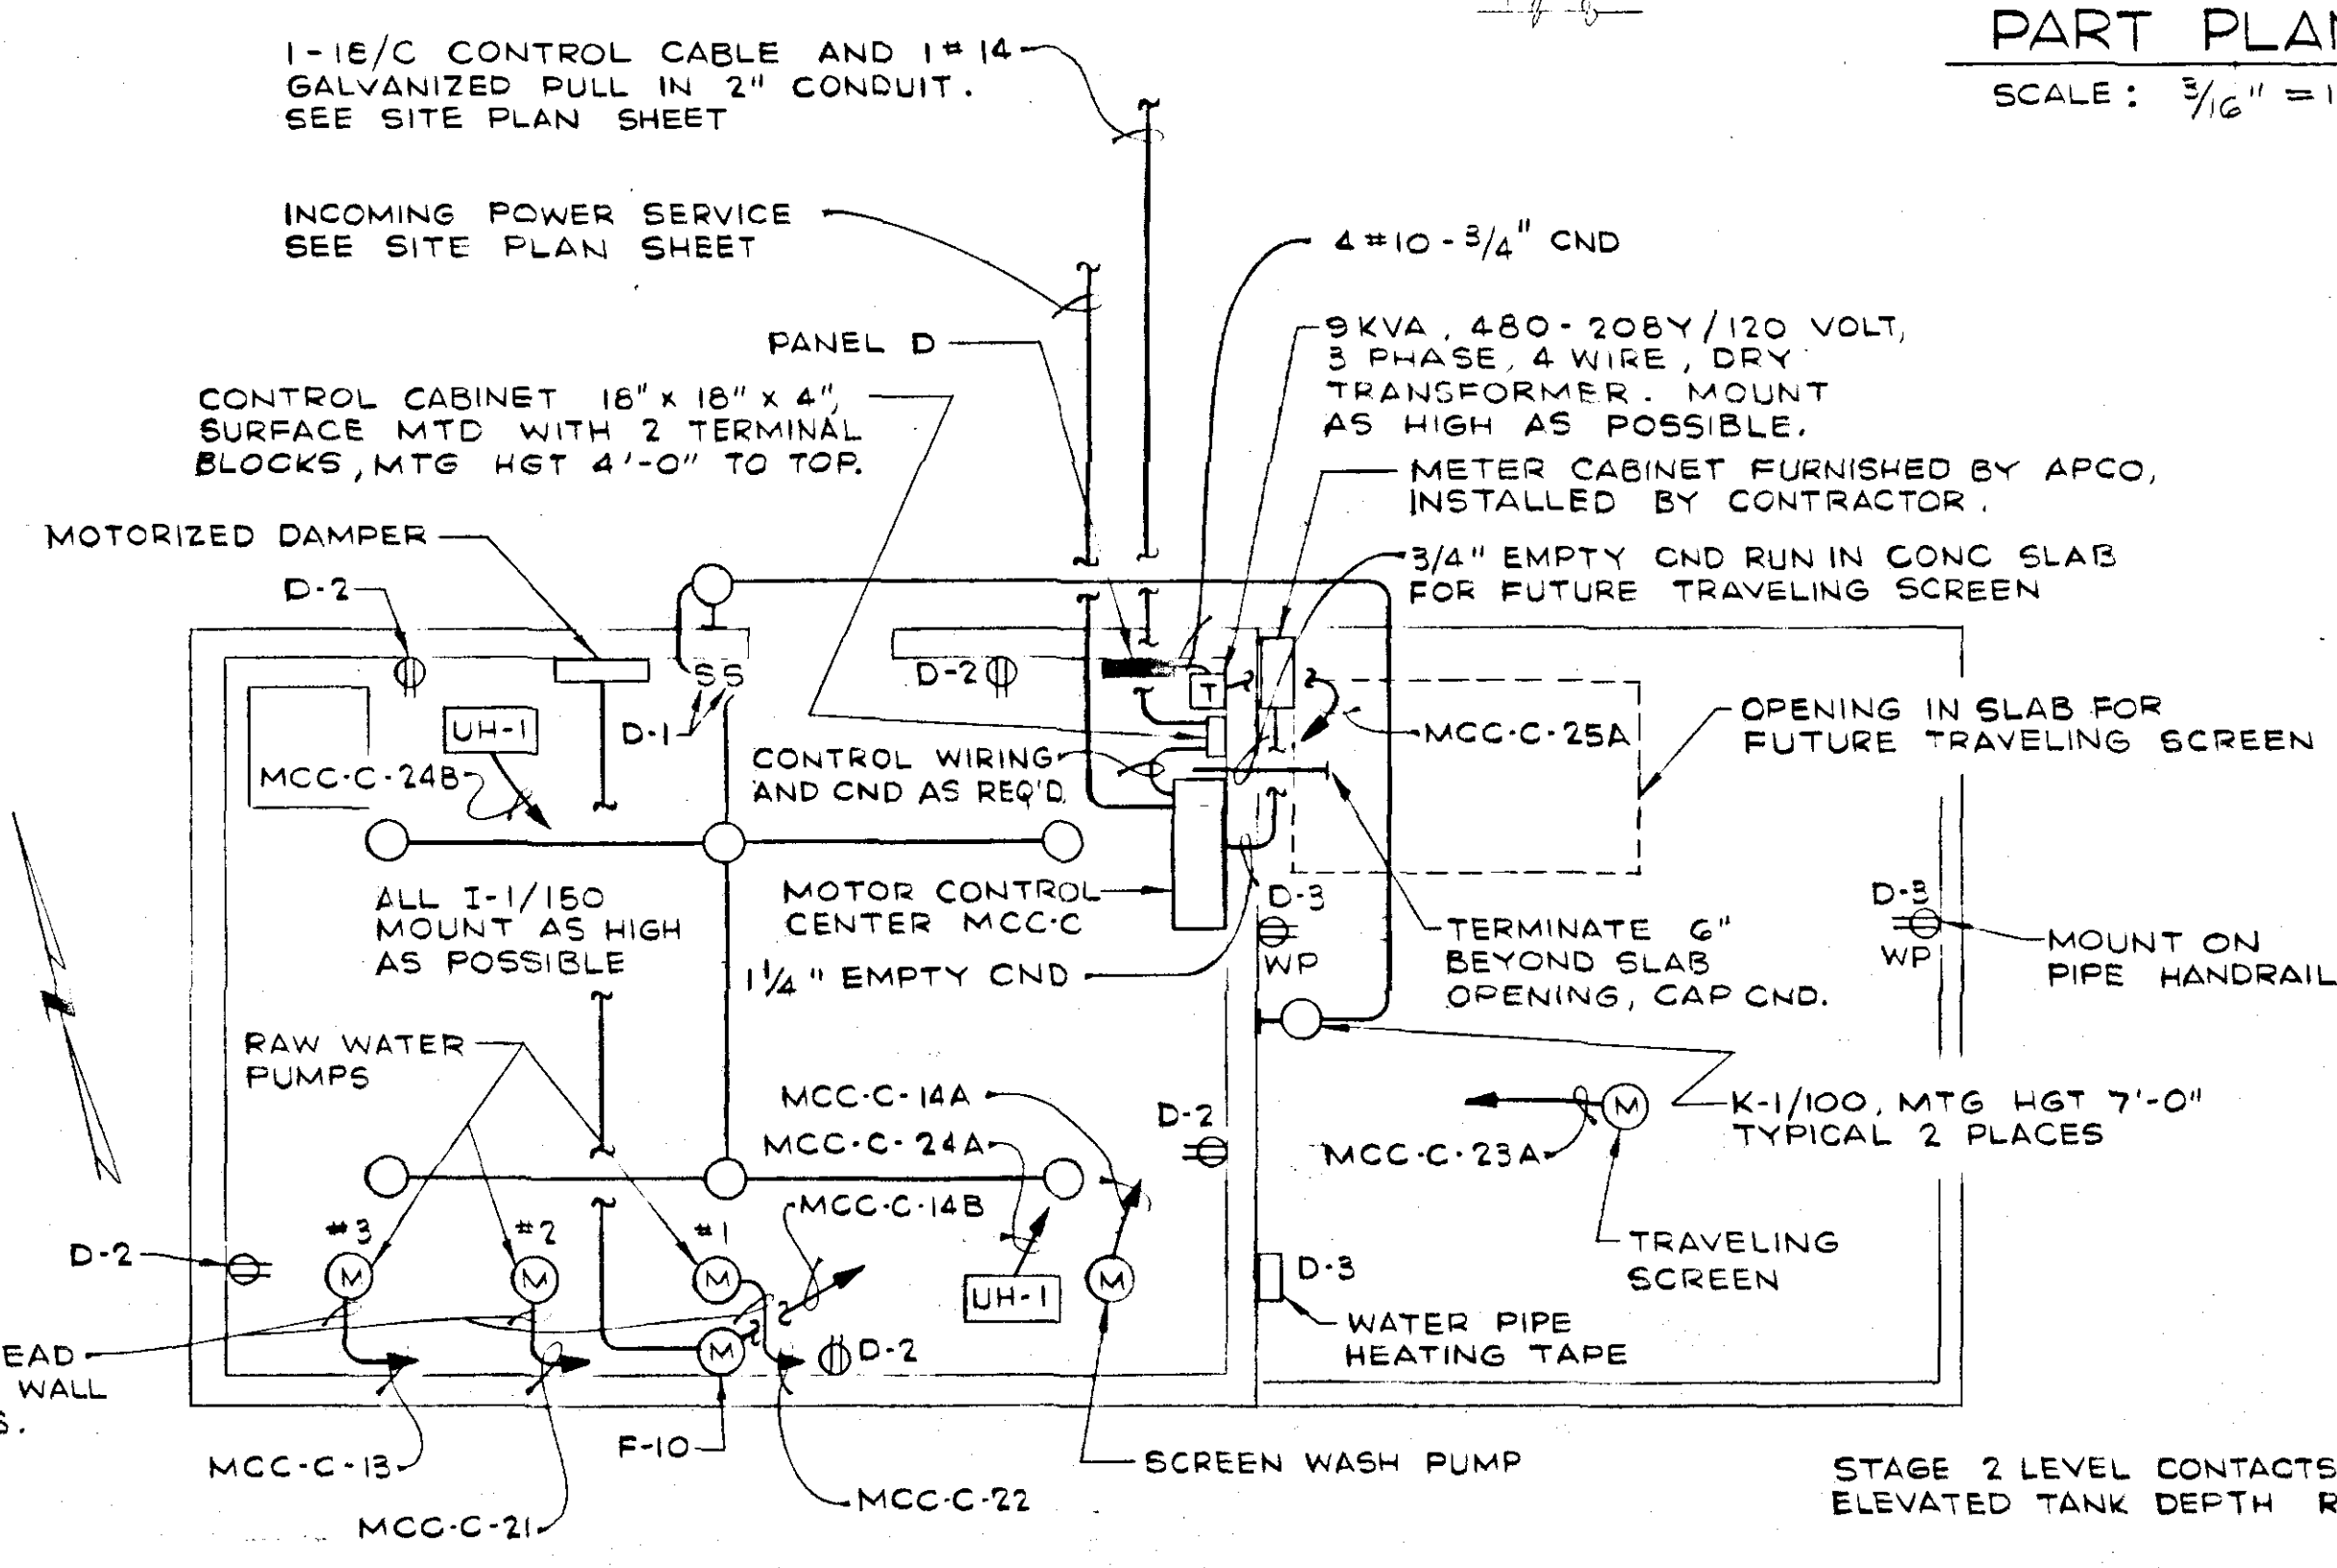
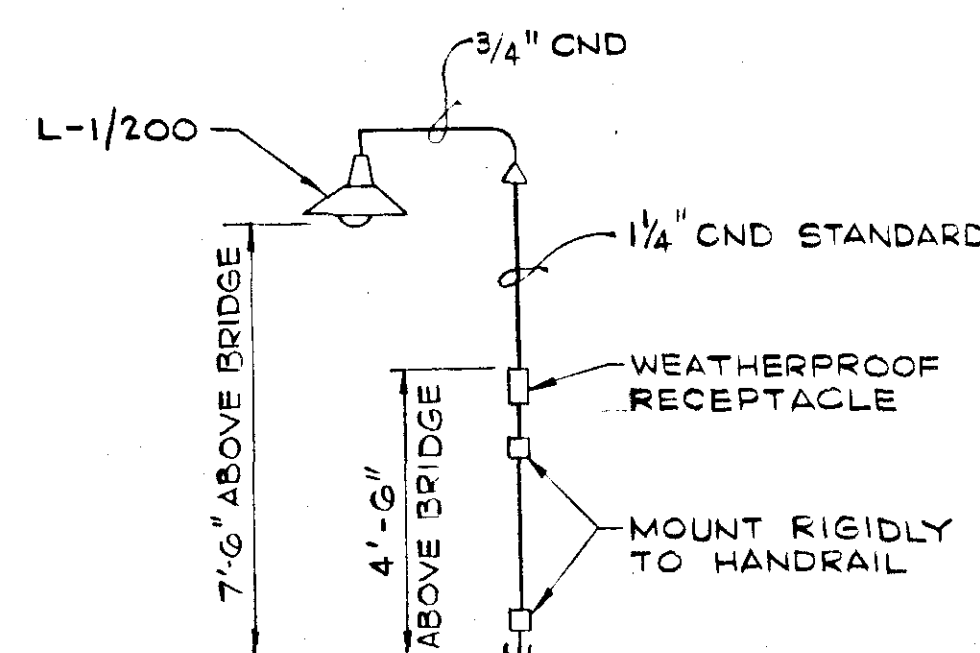
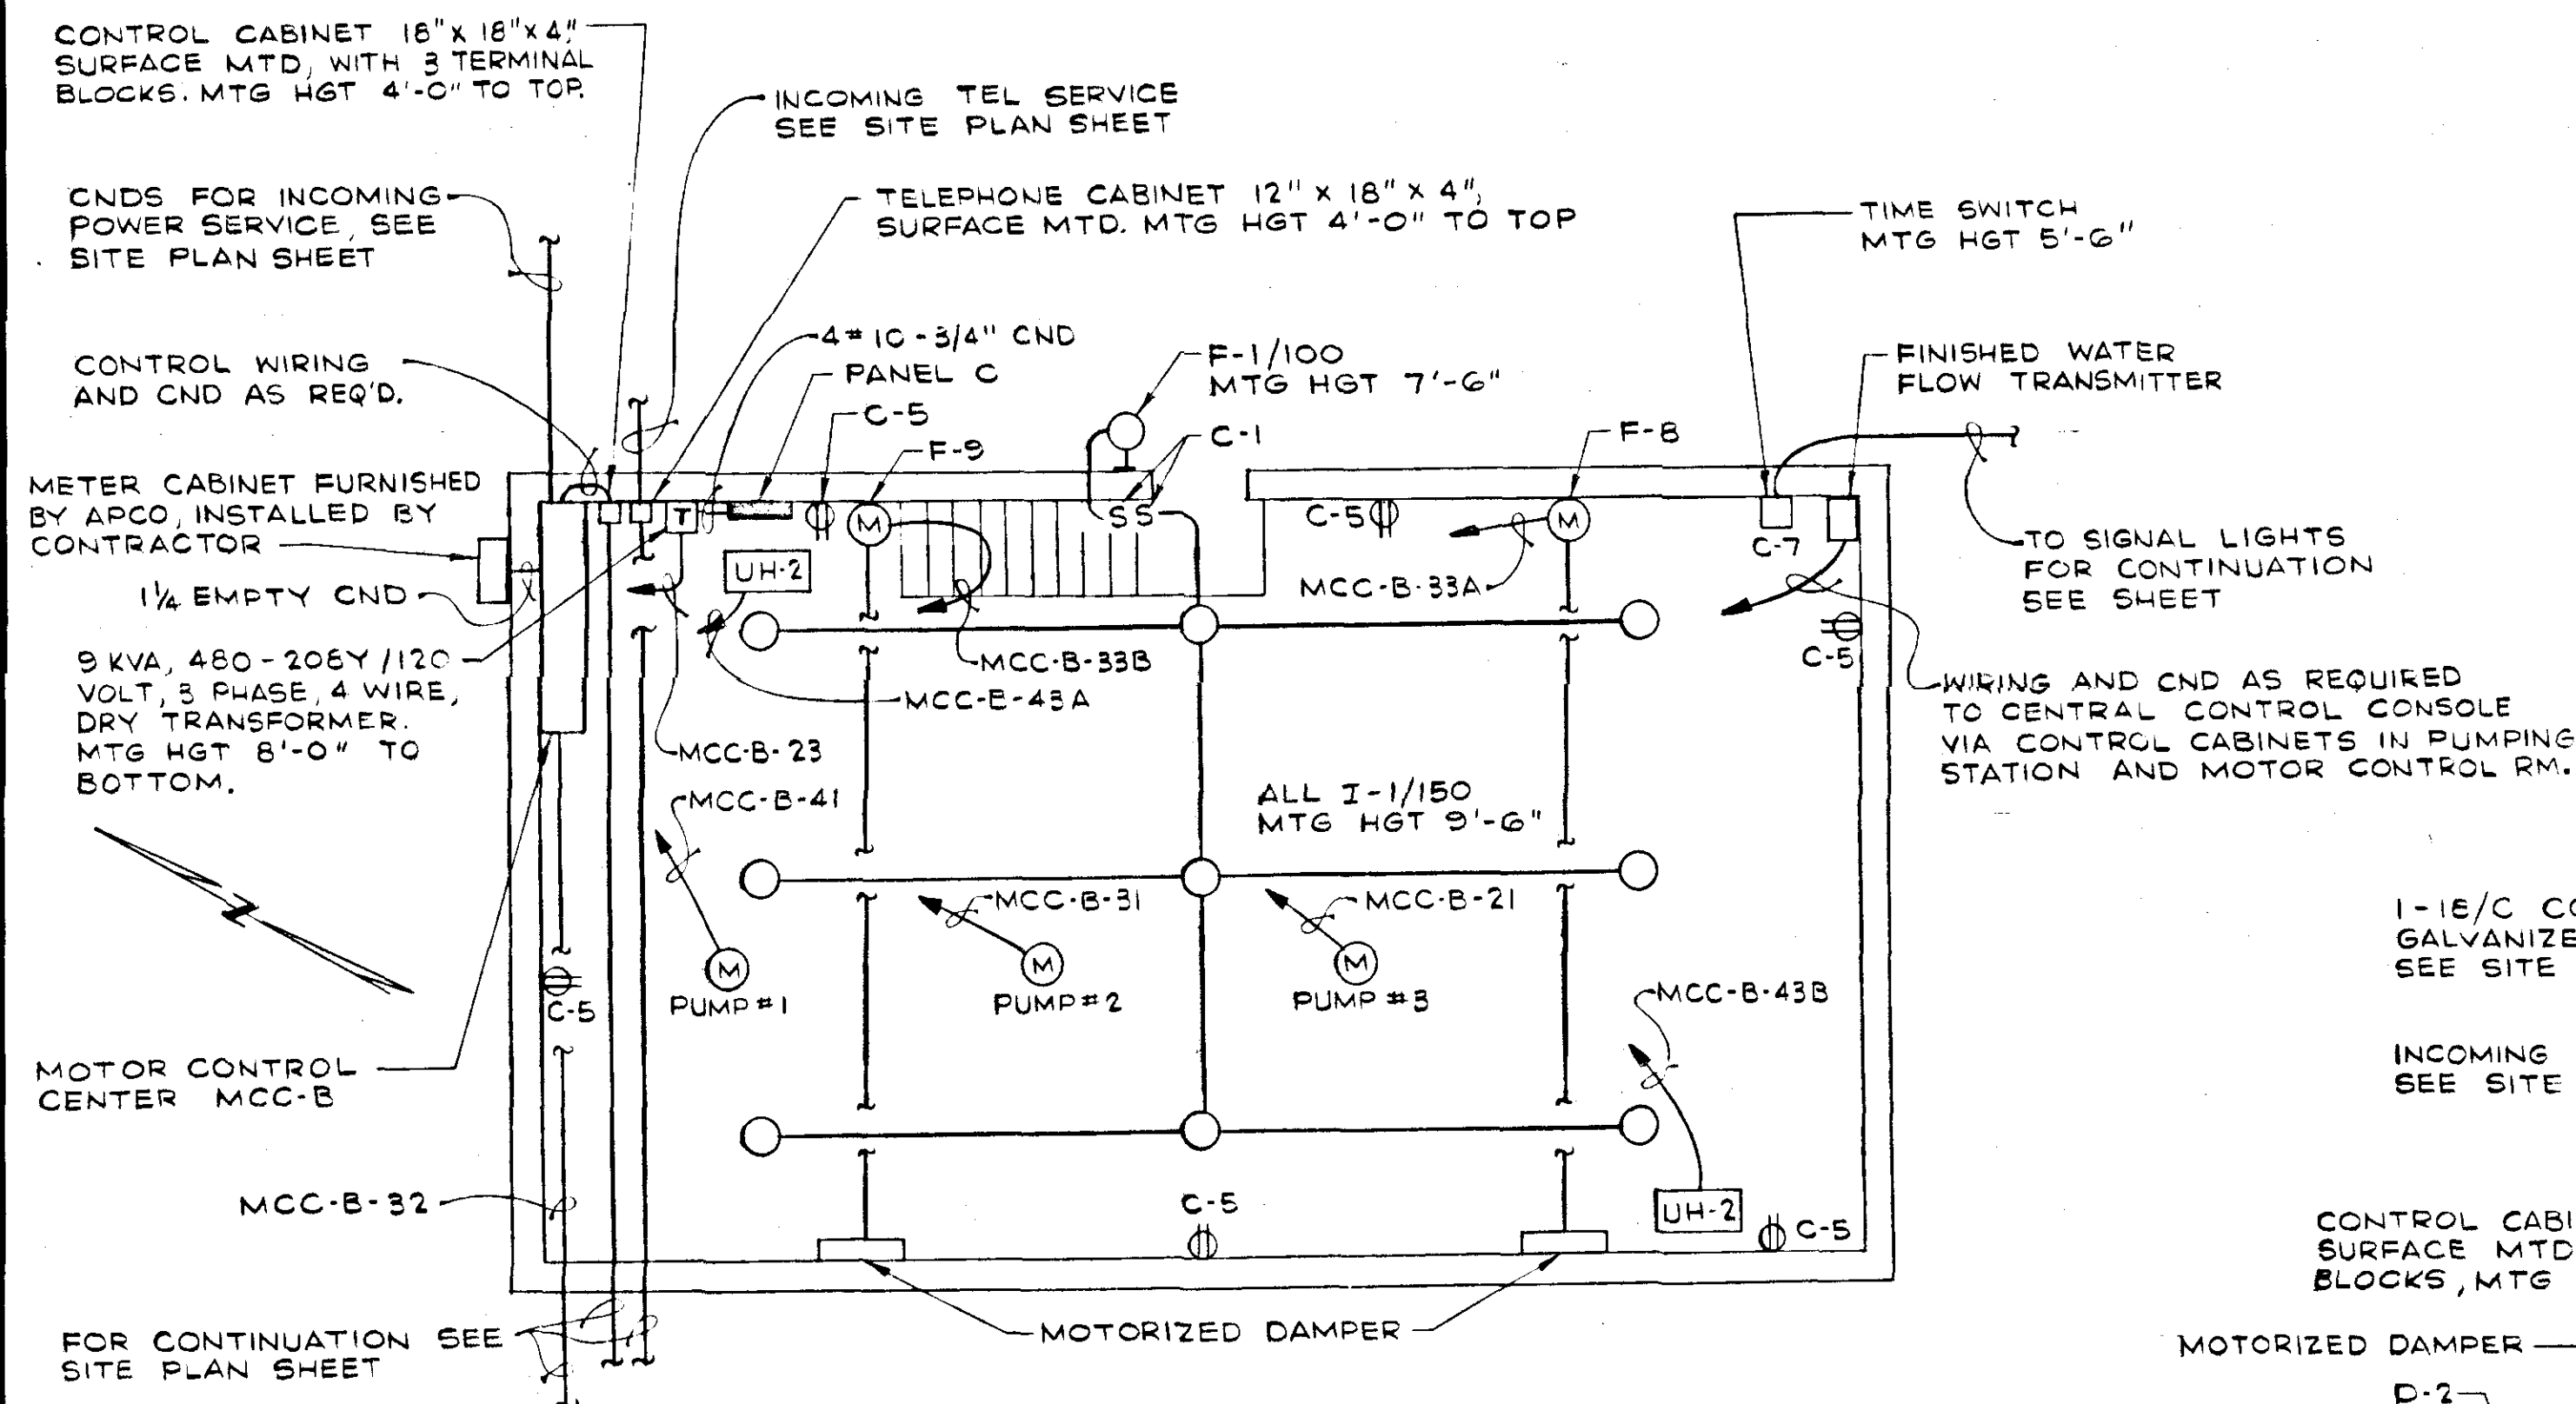


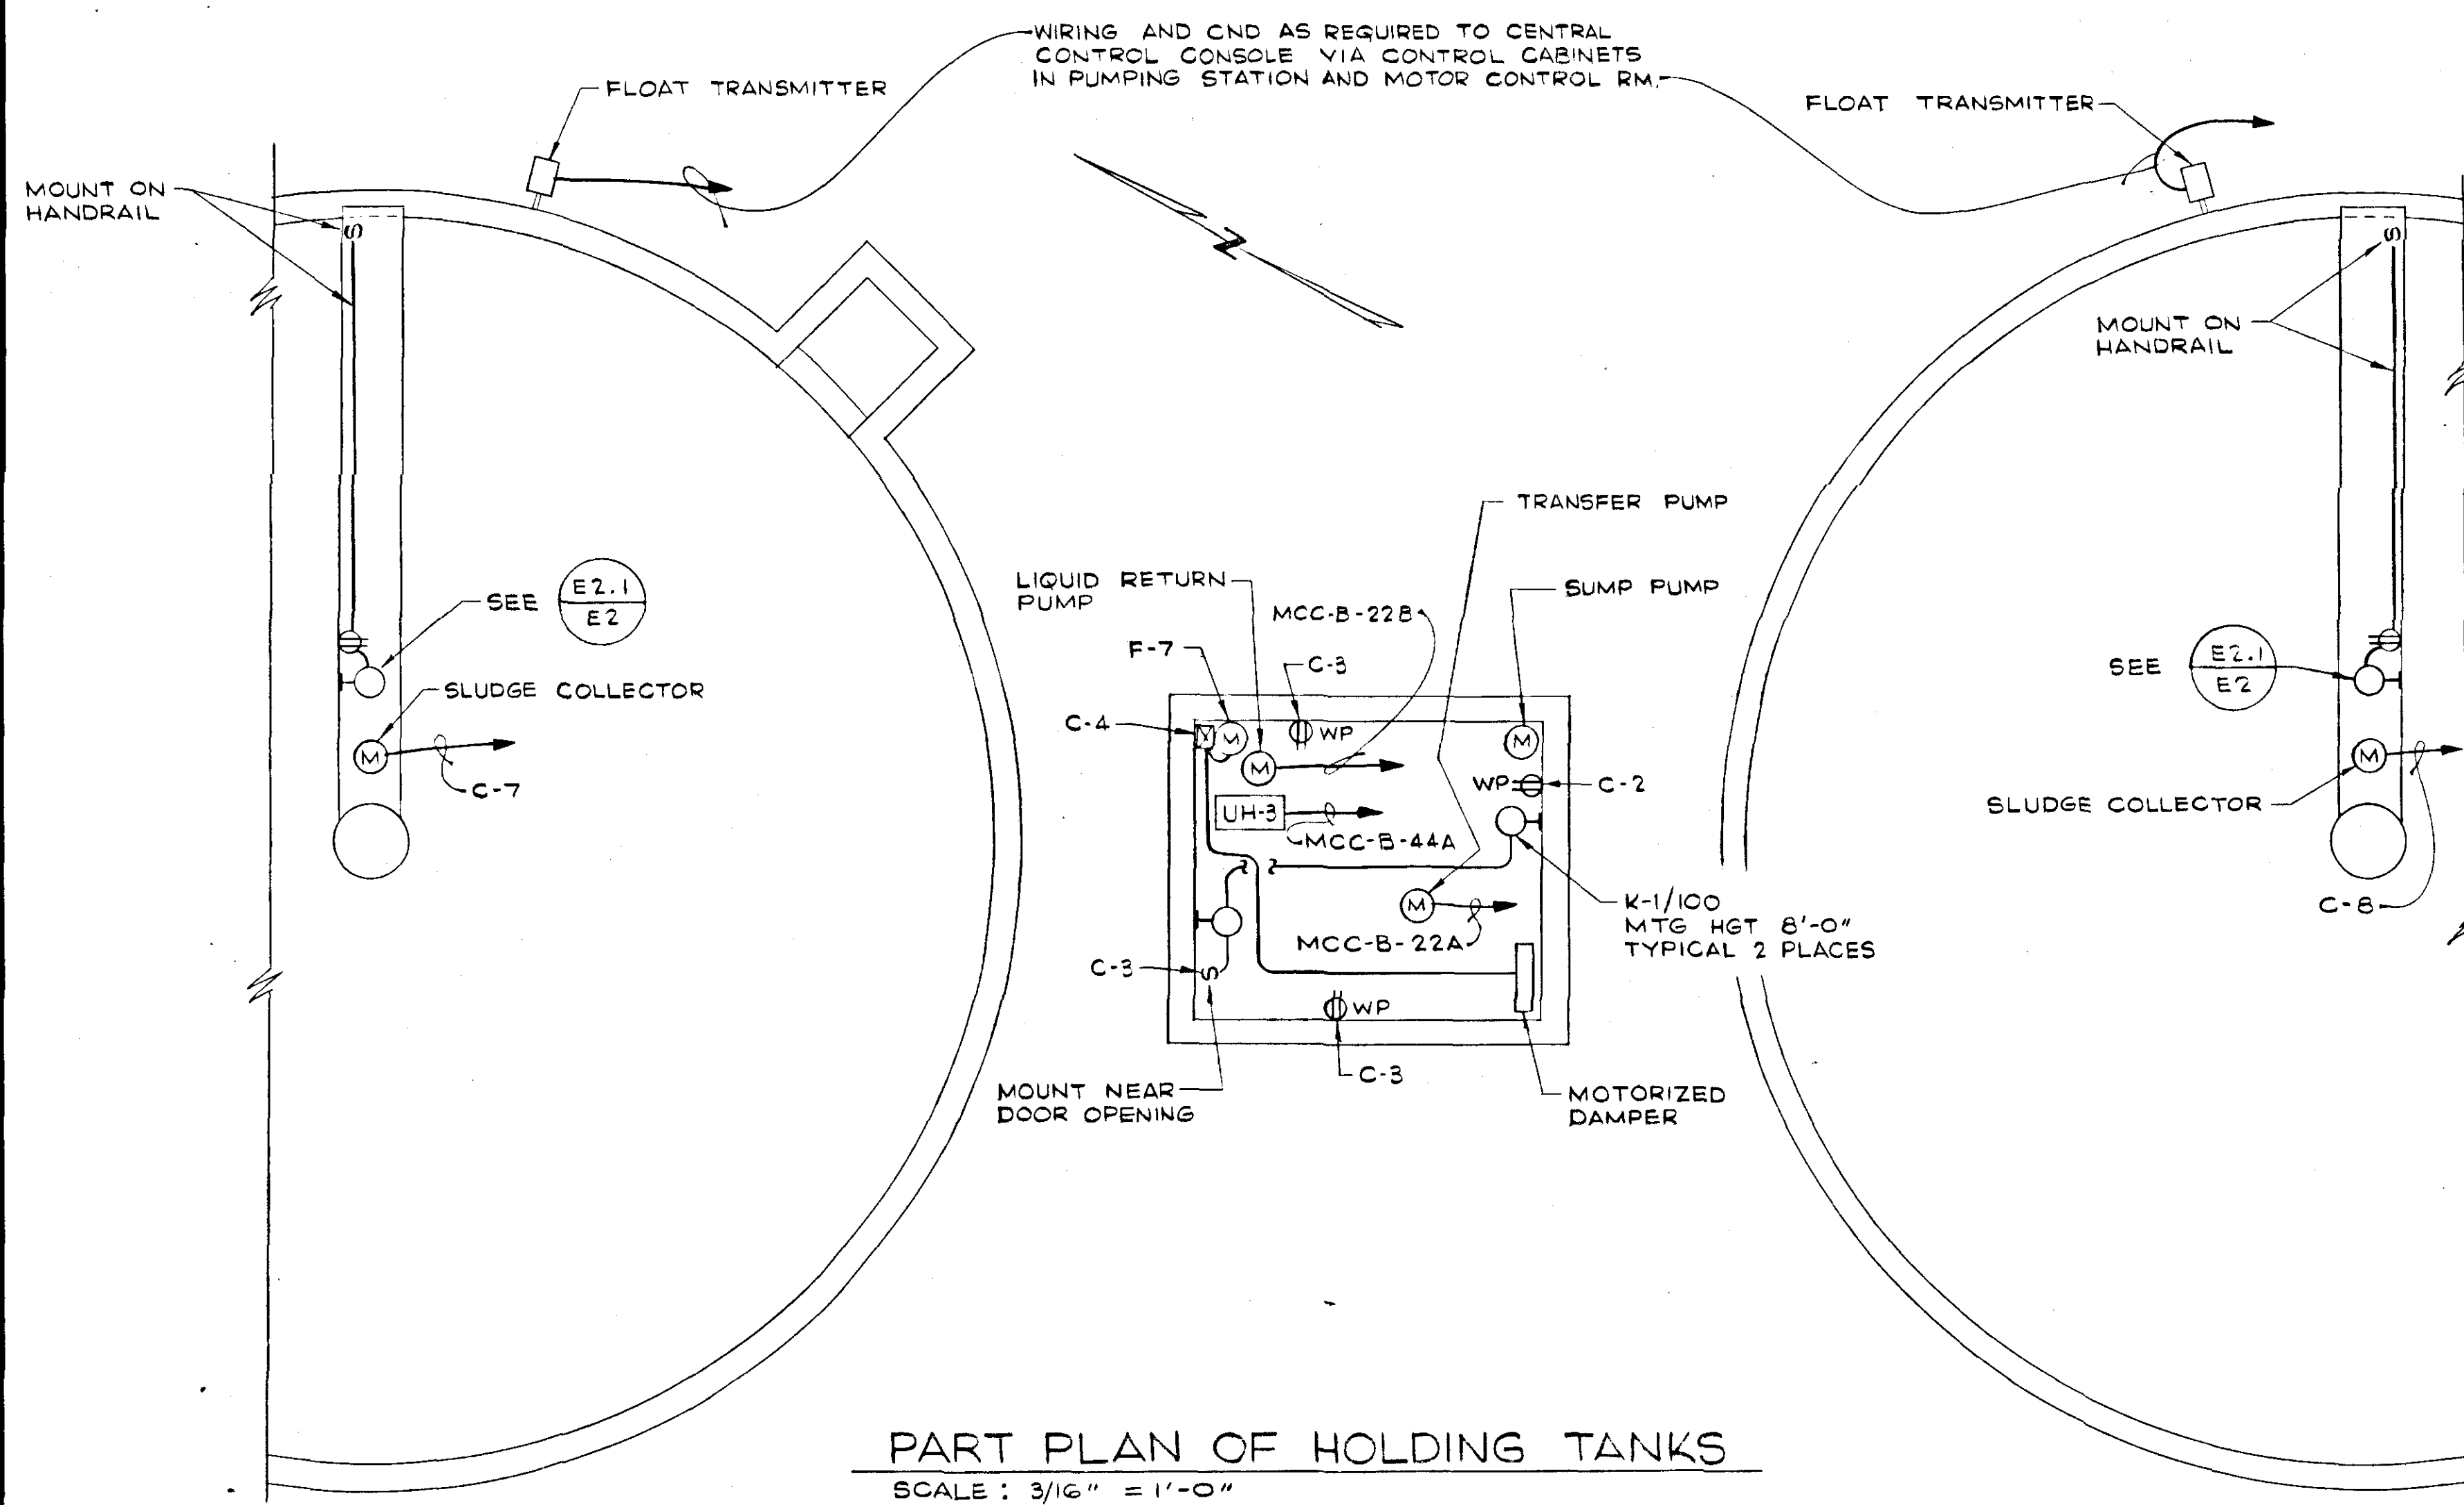

REVISION	DATE	DESCRIPTION	BY	APP.
DESIGNED	8/67			
DRAWN	8/67			
CHECKED	8/67			
APPROVED	8/67			
SUBMITTED	8/67			
WATER FILTRATION PLANT				
CITY OF SALEM, VIRGINIA				
ELECTRICAL				
PLANS AND DETAILS				
HAYES, SEAY, MATTERN & MATTERN ARCHITECTS — ENGINEERS			SCALE AS NOTED	COMM. NO. 3627-A
			DATE APRIL 1970	SHEET E-2