


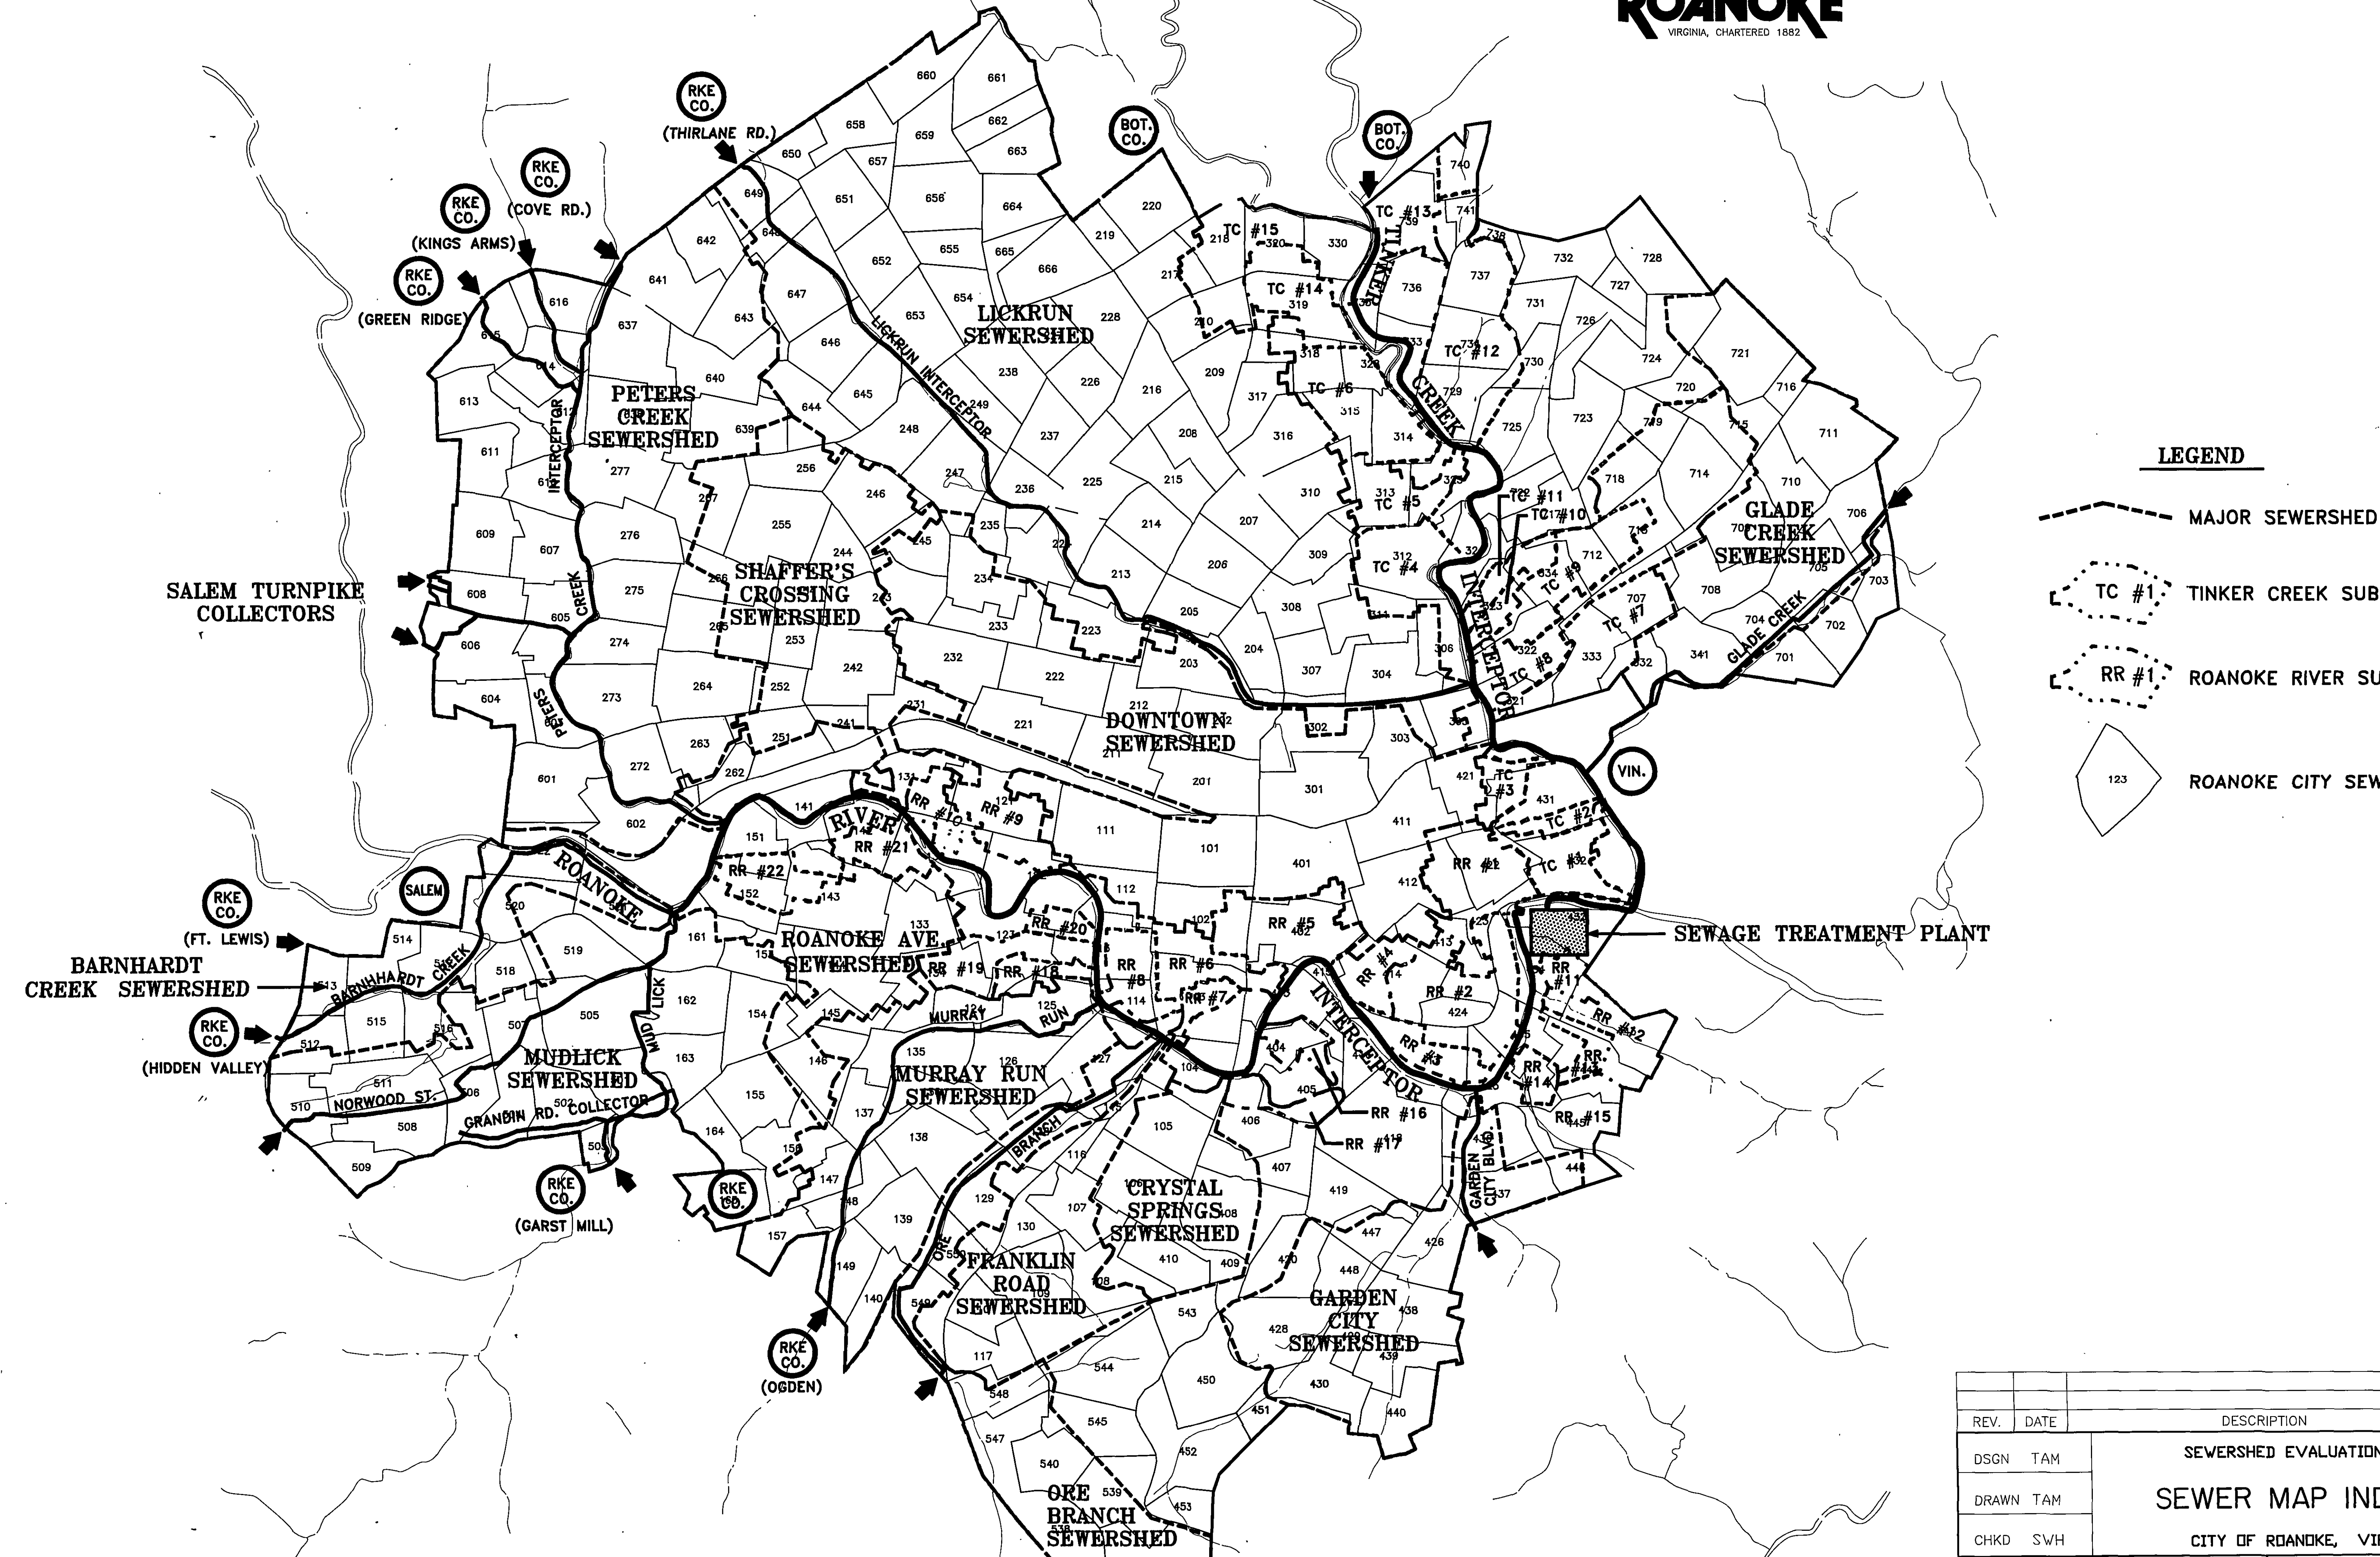

**LEGEND**

- MAJOR SEWERSHED
- TC #1 TINKER CREEK SUBSHED
- RR #1 ROANOKE RIVER SUBSHED
- ROANOKE CITY SEWER MAP

**SALEM TURNPIKE COLLECTORS**

**BARNHARDT CREEK SEWERSHED**

**MUDLICK SEWERSHED**

**ROANOKE AVE SEWERSHED**

**MURRAY RUN SEWERSHED**

**CRYSTAL SPRINGS SEWERSHED**

**FRANKLIN ROAD SEWERSHED**

**GARDEN CITY SEWERSHED**

**ORE BRANCH SEWERSHED**

**GLADE CREEK SEWERSHED**

**PETERS CREEK SEWERSHED**

**LICKRUN SEWERSHED**

**SHAFER'S CROSSING SEWERSHED**

**DOWNTOWN SEWERSHED**

**SEWAGE TREATMENT PLANT**

**ROANOKE**

**SALEM**

**FT. LEWIS**

**HIDDEN VALLEY**

**GARST MILL**

**OGDEN**

**THIRLANE RD.**

**COVE RD.**

**KINGS ARMS**

**GREEN RIDGE**

**NORWOOD ST.**

**GRANDIN RD. COLLECTOR**

**ROANOKE RIVER**

**TINKER CREEK**

**GLADE CREEK**

**SALEM TURNPIKE**

**ROANOKE AVE**

**MURRAY RUN**

**CRYSTAL SPRINGS**

**FRANKLIN ROAD**

**GARDEN CITY**

**ORE BRANCH**

**SEWAGE TREATMENT PLANT**

**ROANOKE CITY SEWER MAP**

|   |      |                                                                                   |           |      |
|---|------|-----------------------------------------------------------------------------------|-----------|------|
|   |      |                                                                                   |           |      |
| REV.   | DATE | DESCRIPTION                                                                       | BY        | APP  |
| DSGN   | TAM  | SEWERSHED EVALUATION PLAN<br><br>SEWER MAP INDEX<br><br>CITY OF ROANOKE, VIRGINIA |           |      |
| DRAWN   | TAM  |                                                                                   |           |      |
| CHKD   | SWH  |                                                                                   |           |      |
|  <b>Mattern &amp; Craig</b><br>CONSULTING ENGINEERS<br>SURVEYORS |      | SCALE: NONE                                                                       | COMM. NO. | 591B |
|   |      | DATE: AUG., 1992                                                                  | SHEET     | 2    |
|   |      | DRAWING # ACAD/591B/3                                                             |           |      |