


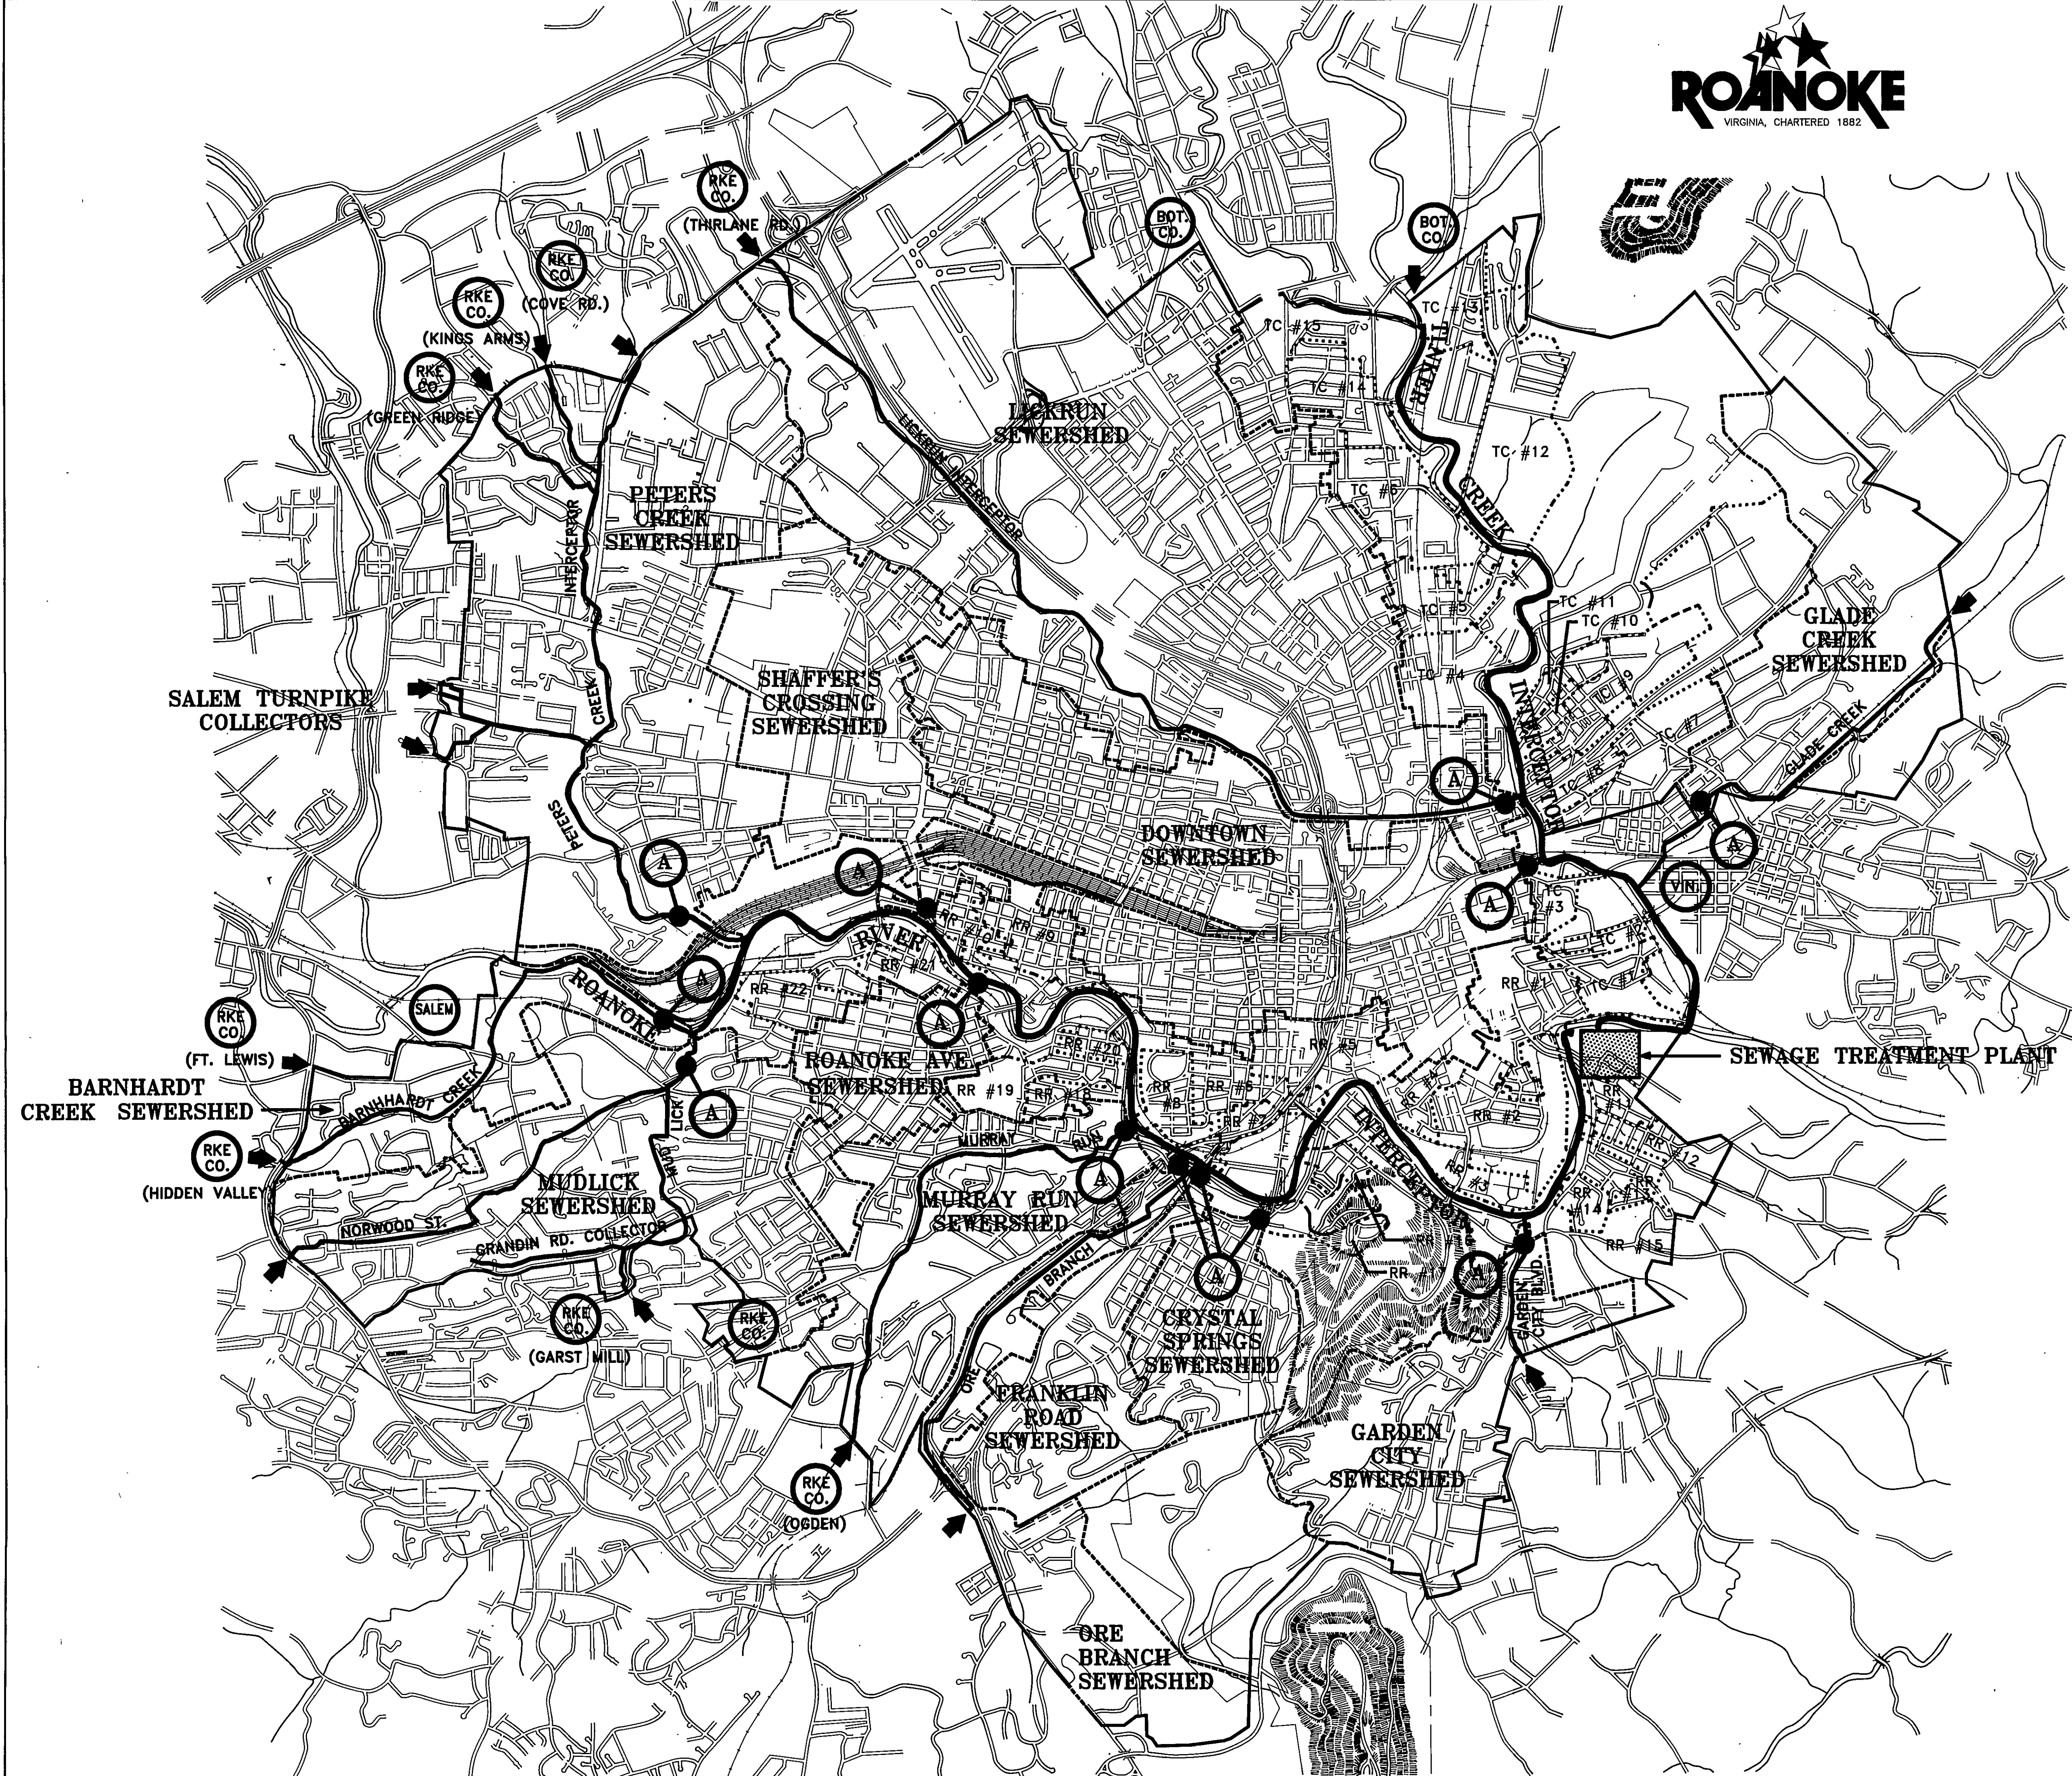

INDEX

SHEET	SEWERSHED
4	PETERS CREEK, SHAFFERS CROSSING
5	LICK RUN
6	DOWNTOWN
7	GLADE CREEK
8	FRANKLIN ROAD, CRYSTAL SPRINGS, ORE BRANCH, GARDEN CITY
9	ROANOKE AVENUE
10	BARNHARDT CREEK, MUDLICK, MURRAY RUN

LEGEND

- MAJOR SEWERSHED BOUNDARY
- ROANOKE RIVER SUBSHED
- TINKER CREEK SUBSHED
- TINKER CREEK MAIN INTERCEPTOR
- INITIAL FLOW MONITORING LOCATION

REV.	DATE	DESCRIPTION	BY	APP
DSGN	TAM	SEWERSHED EVALUATION PLAN		
DRAWN	TAM	SEWERSHED INDEX		
CHKD	SWH	CITY OF ROANOKE, VIRGINIA		
Mattern & Craig CONSULTING ENGINEERS SURVEYORS		SCALE: NONE	COMM. NO. 591B	
		DATE: AUG., 1992	SHEET 3	
DRAWING # ACAD/591B/3				