

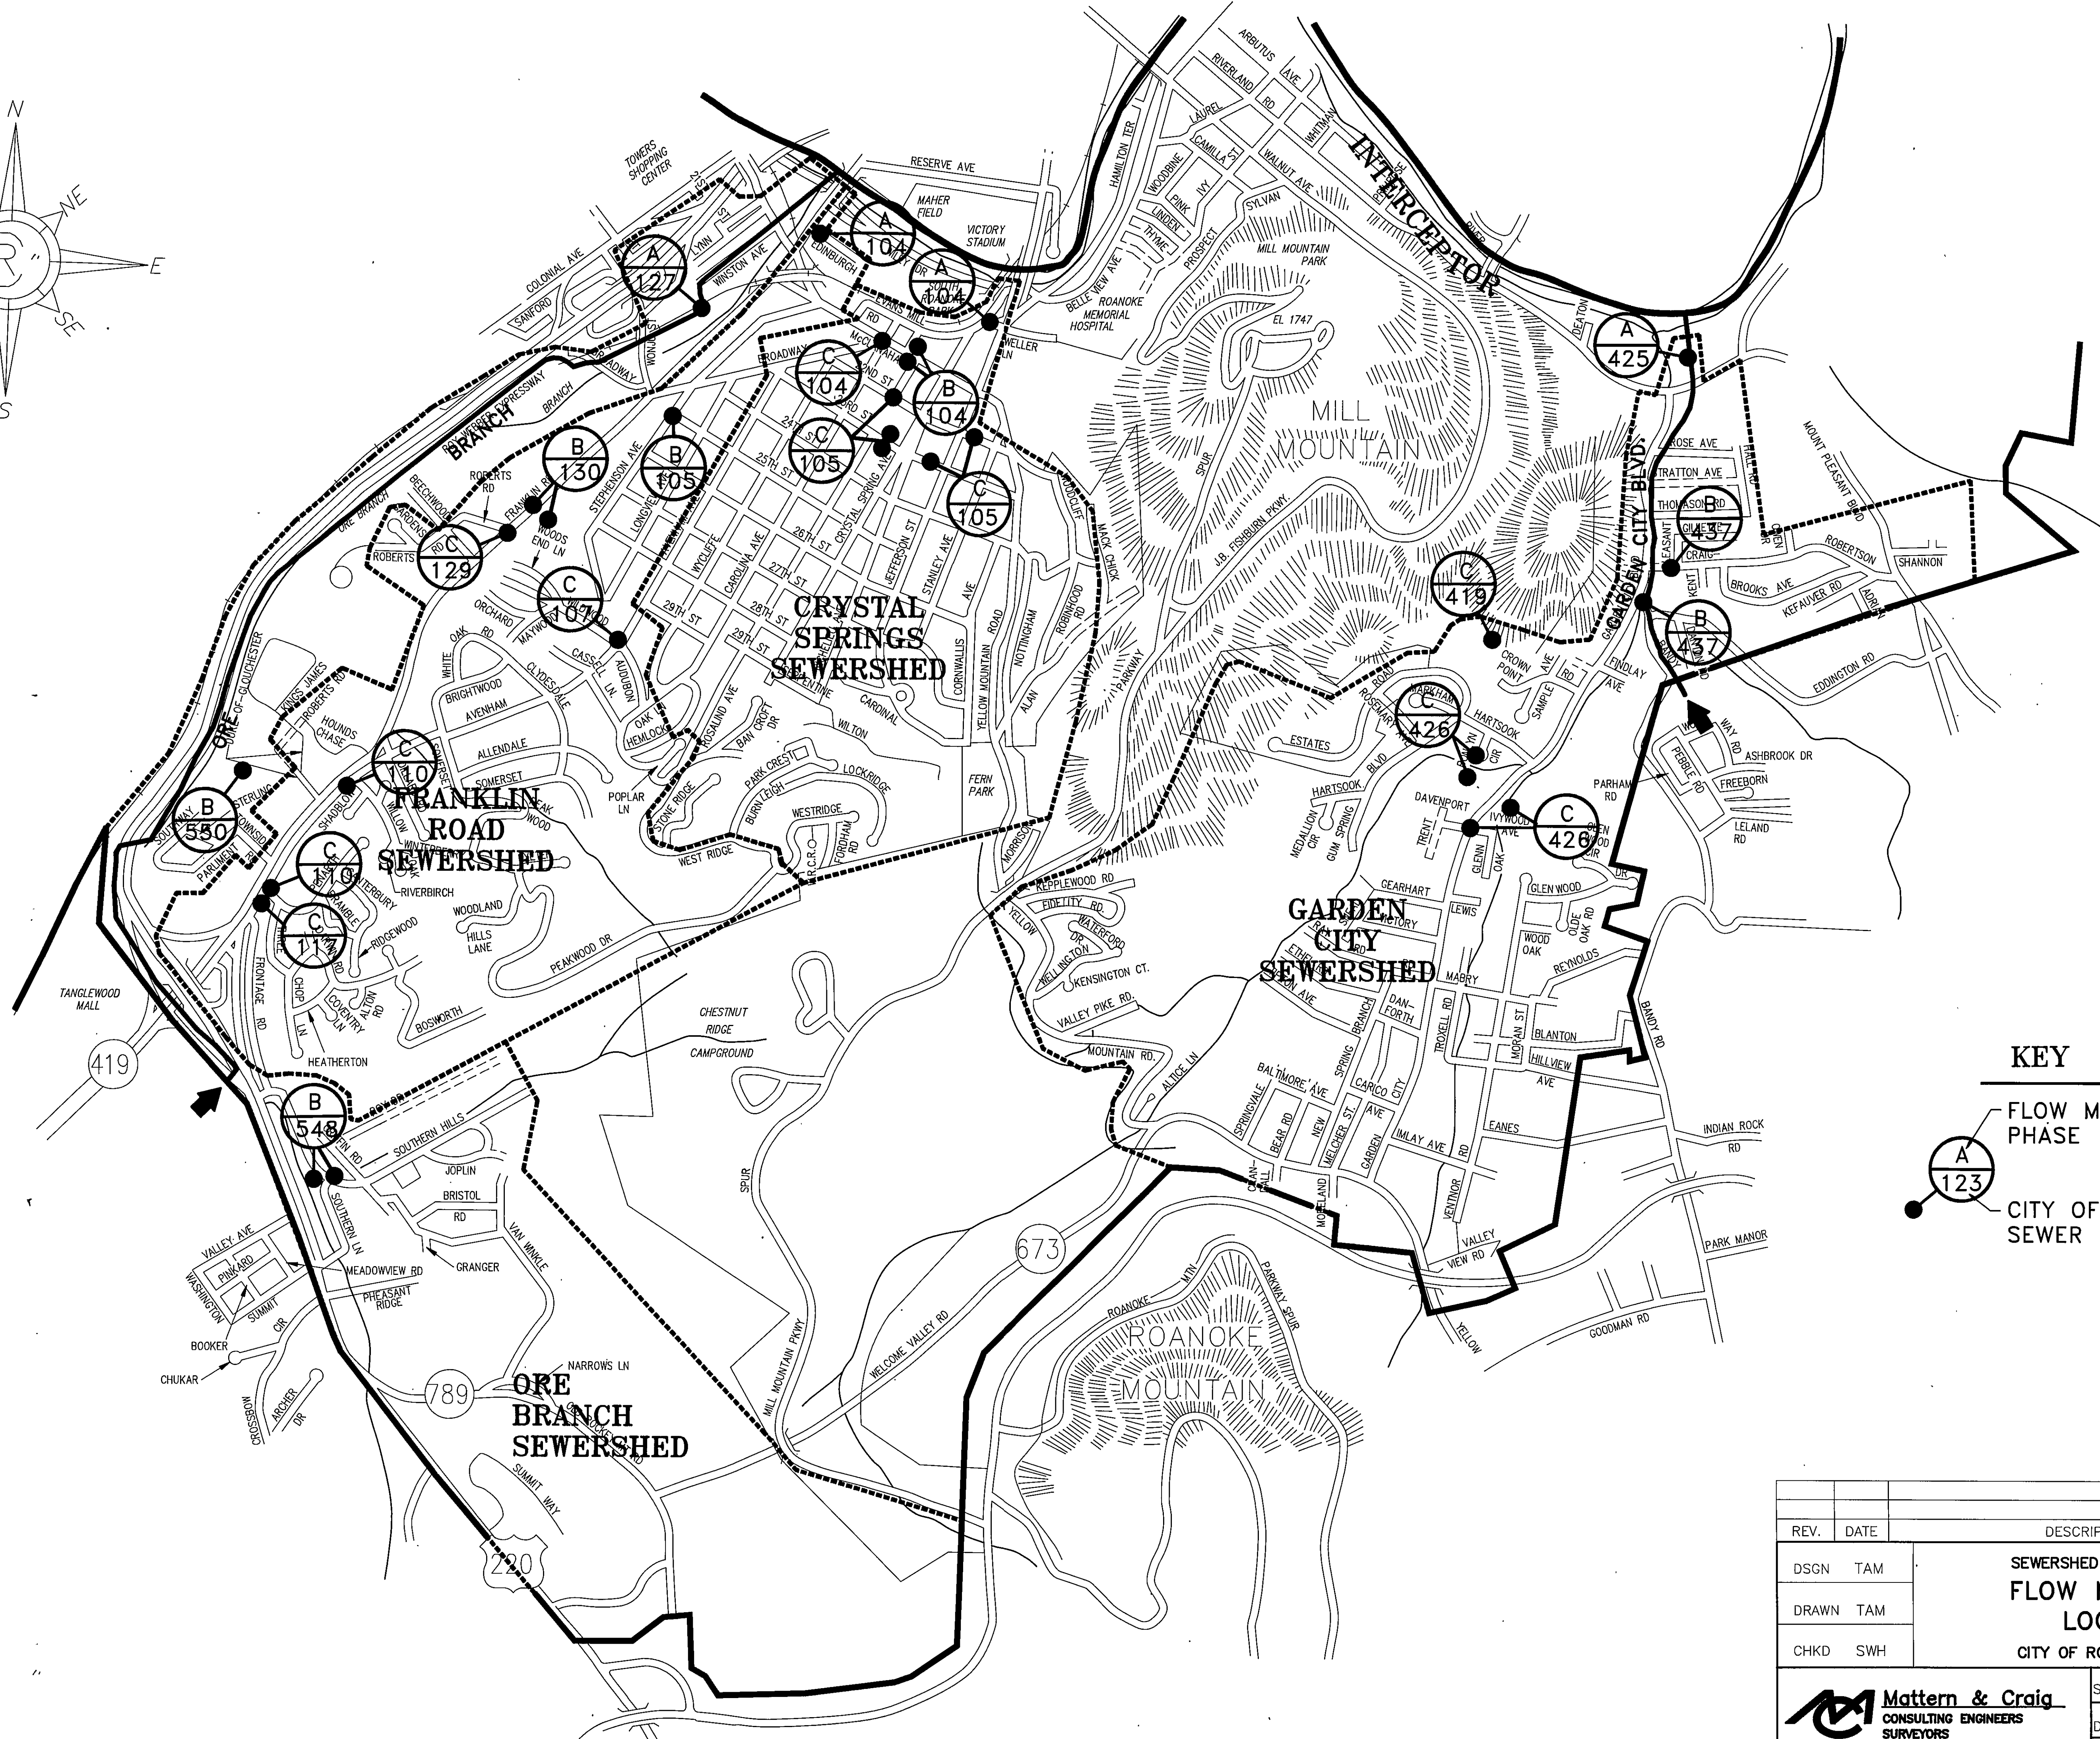


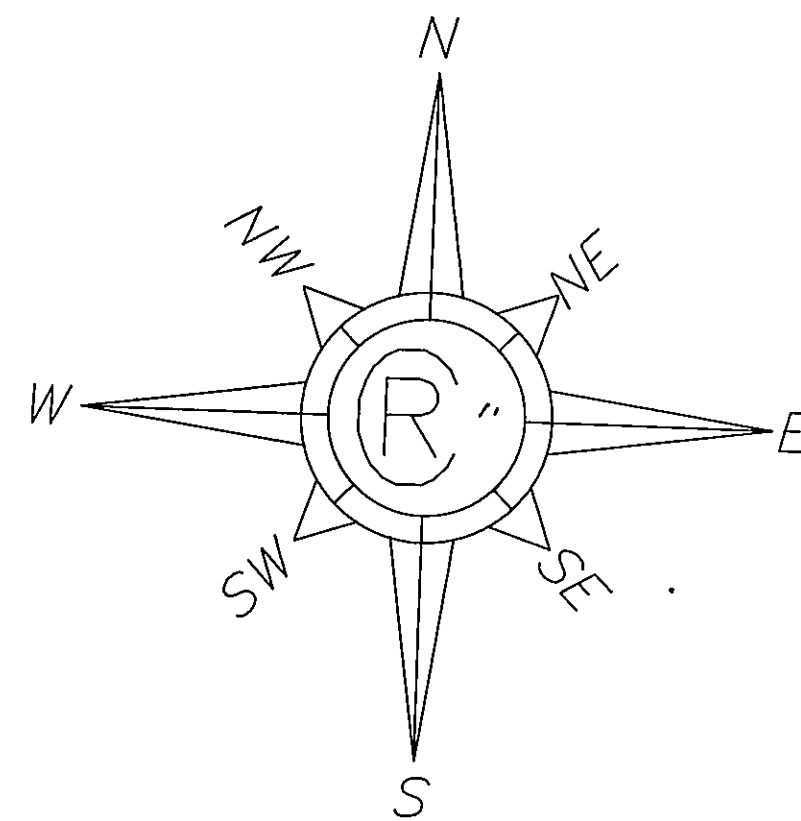

KEY

FLOW MONITORING PHASE

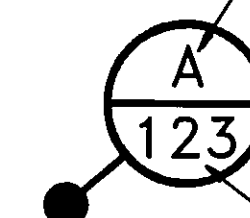

CITY OF ROANOKE SEWER MAP NO.

REV.	DATE	DESCRIPTION	BY	APP
DSGN	TAM	SEWERSHED EVALUATION PLAN FLOW MONITORING LOCATIONS CITY OF ROANOKE, VIRGINIA		
DRAWN	TAM			
CHKD	SWH			
		SCALE: NONE	COMM. NO.	591B
		DATE: AUG., 1992	SHEET	8
		DRAWING # ACAD/591B/8		

Mattern & Craig
CONSULTING ENGINEERS
SURVEYORS