
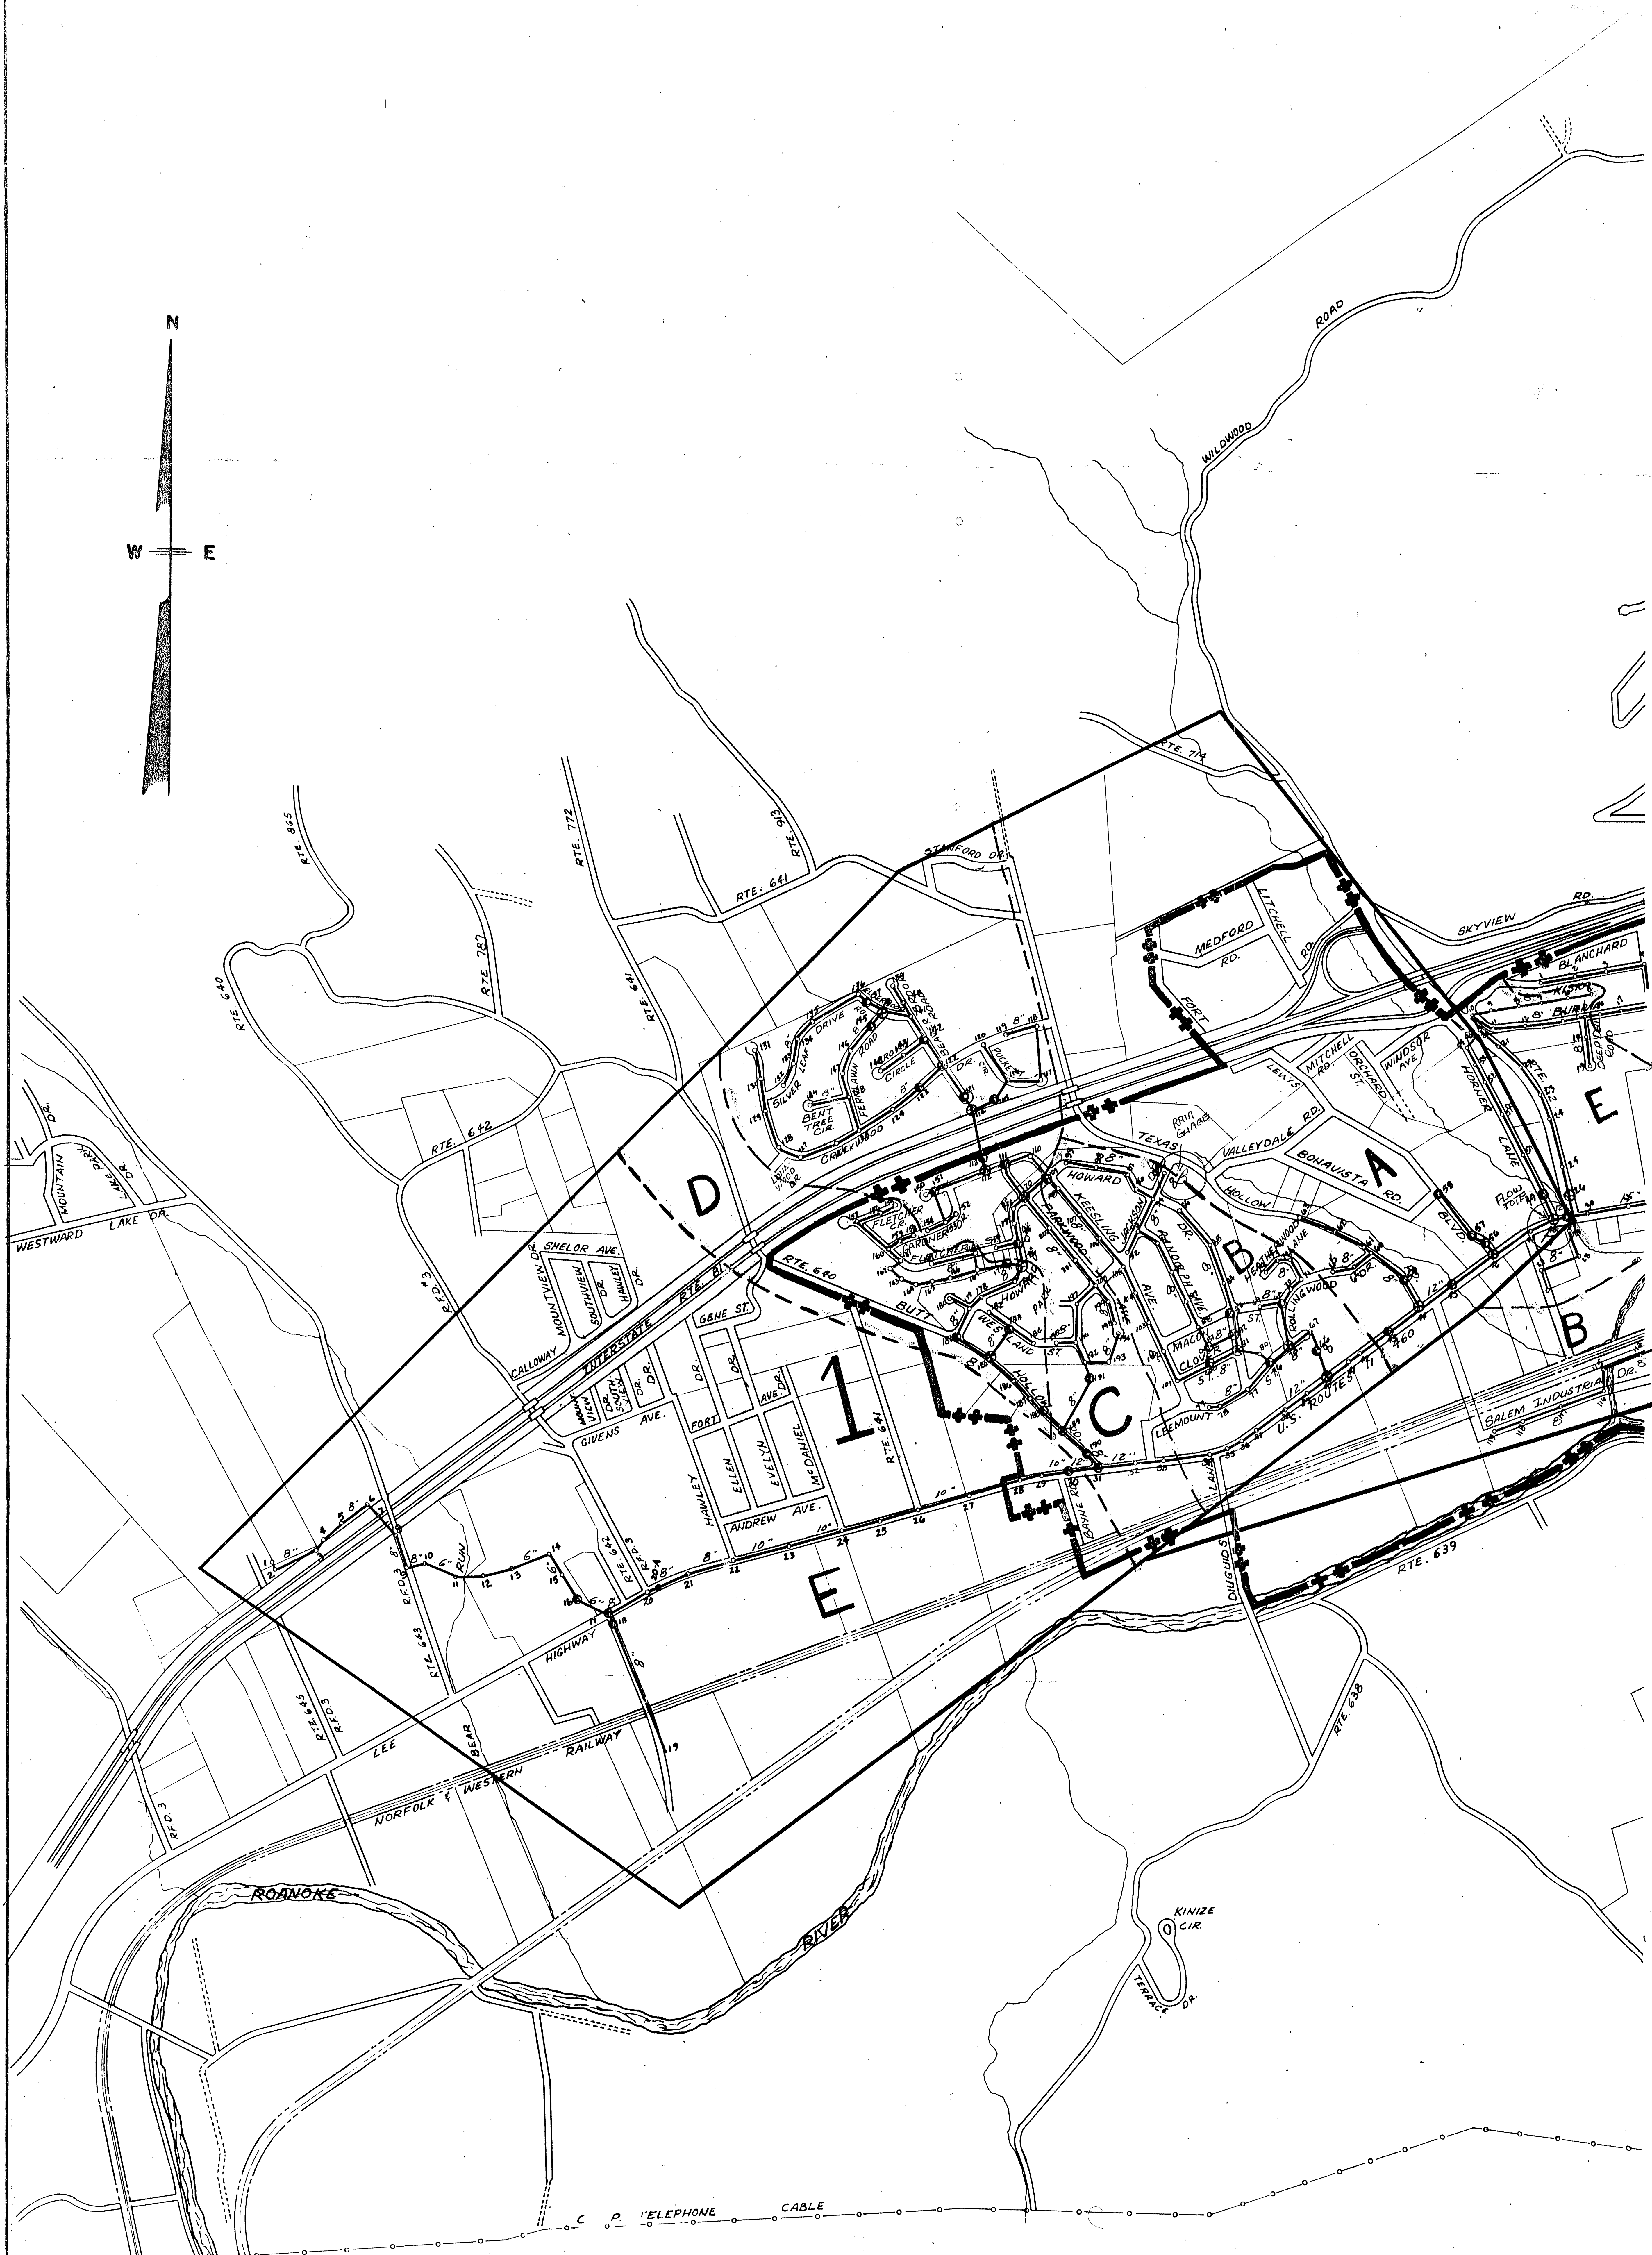


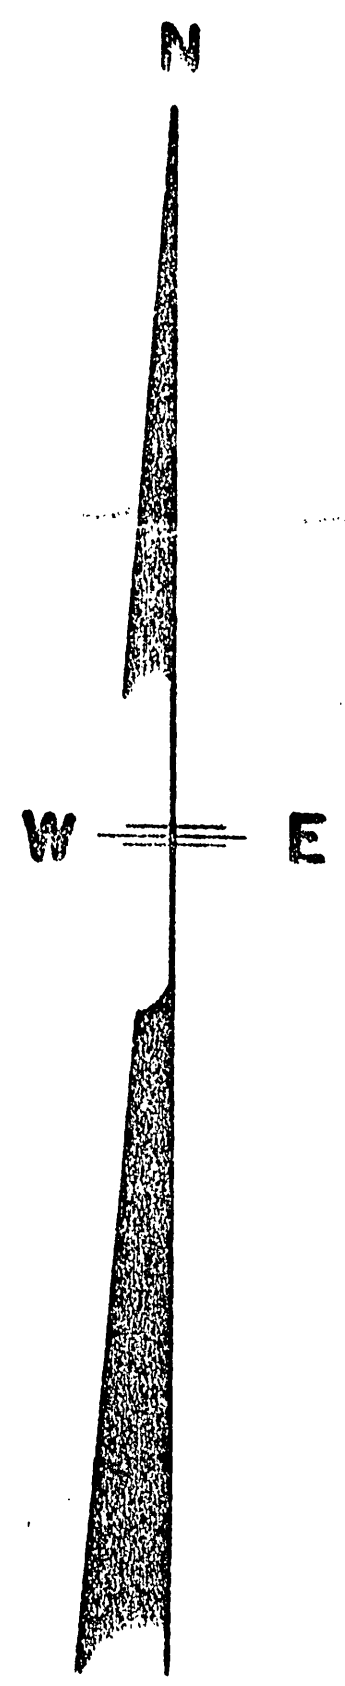

SANITARY SEWERAGE SYSTEM CITY OF SALEM

- Key:
- ⊕ - FIRST CHOICE MANHOLES SPOT-CHECKED AT NIGHT
 - - SECOND CHOICE MANHOLES
 - - KEY MANHOLES

AREA = 14.14 SQUARE MILES

POPULATIONS = 22,500
ESTIMATED JAN. 1, 1967

VIRGINIA

SCALE 0 500 1000 1500 2000 2500 FEET
0 1/4 1/2 3/4 1 MILES

OFFICE OF
WILLIAM J. PAXTON, Jr., CITY MANAGER
J.M. HANCOCK - CITY ENGINEER
JAN. 1, 1979