



TOWN OF VINTON SEWERSHEDS

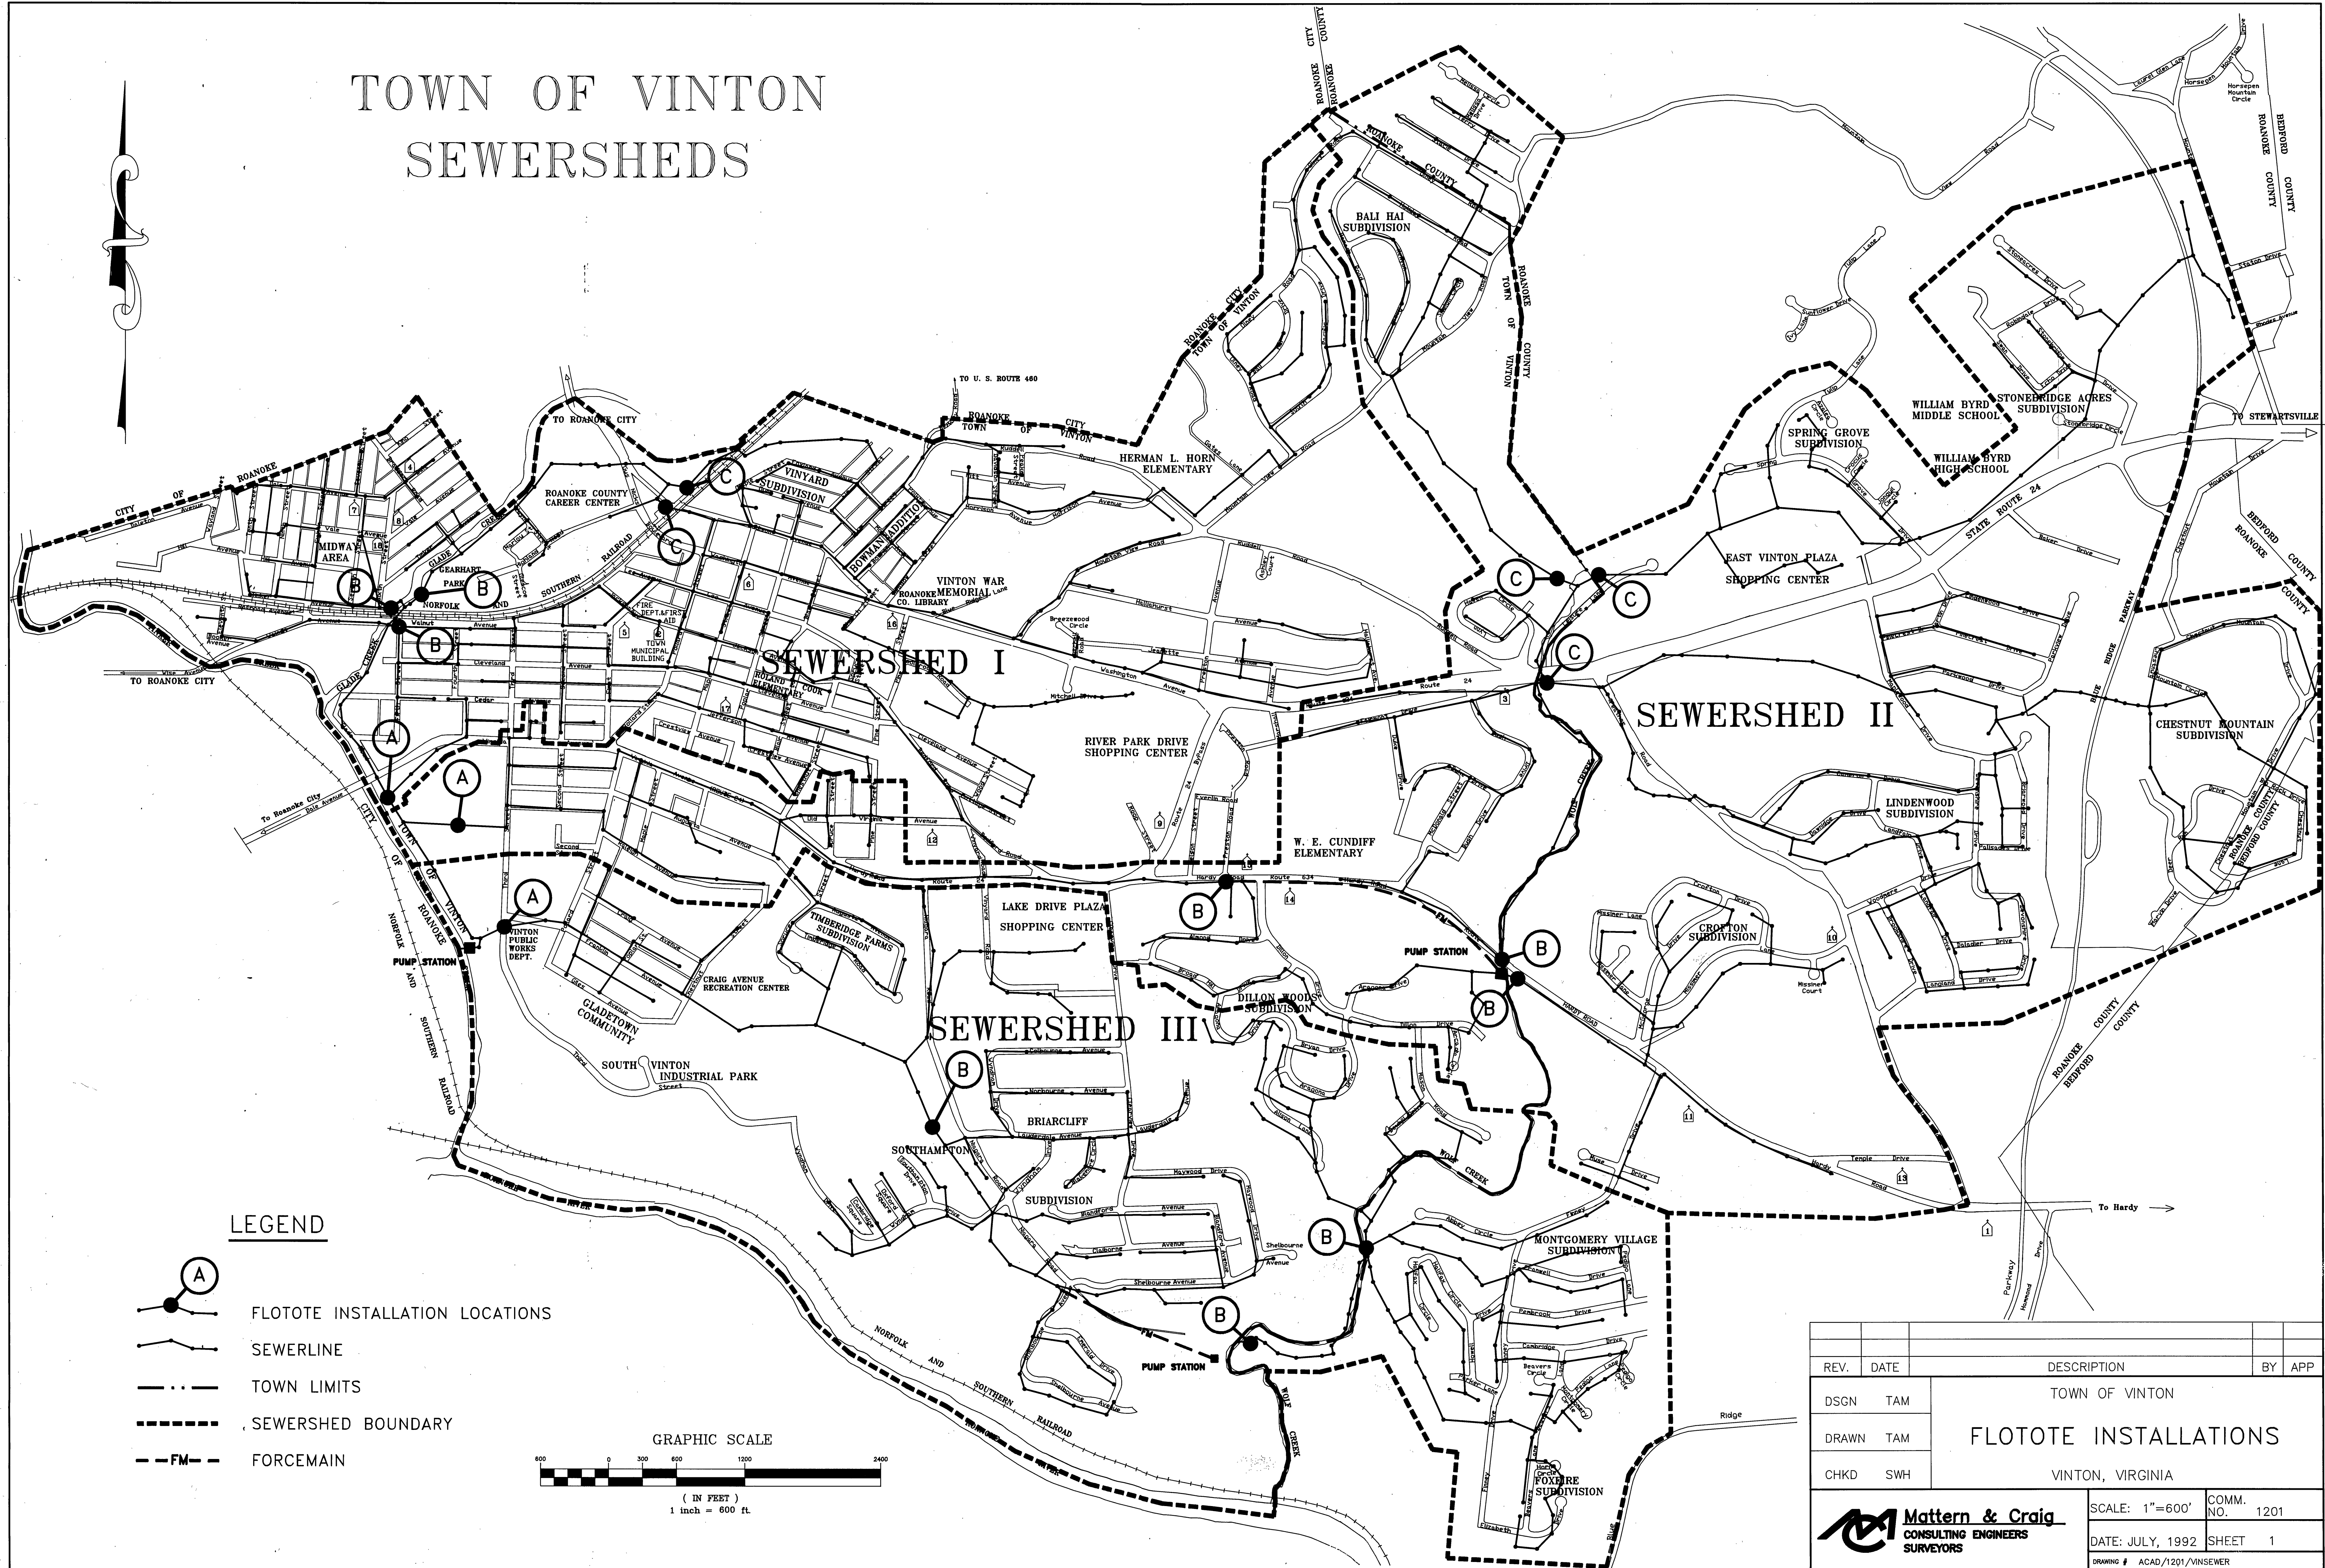

LEGEND

-  FLOTOTE INSTALLATION LOCATIONS
-  SEWERLINE
-  TOWN LIMITS
-  SEWERSHED BOUNDARY
-  FORCEMAIN

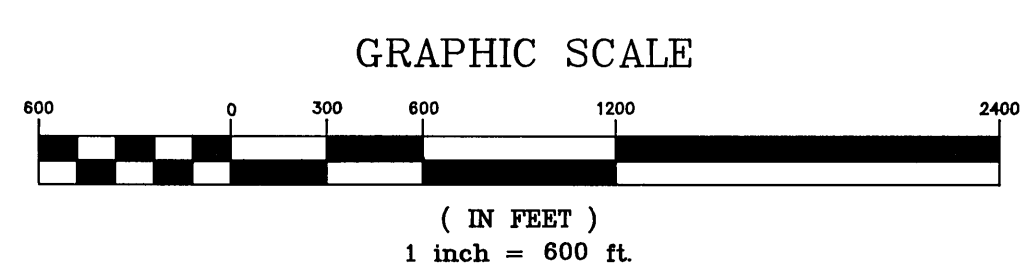

REV.	DATE	DESCRIPTION	BY	APP
DSGN	TAM	TOWN OF VINTON		
DRAWN	TAM	FLOTOTE INSTALLATIONS		
CHKD	SWH	VINTON, VIRGINIA		
		SCALE: 1"=600'	COMM. NO.	1201
		DATE: JULY, 1992	SHEET	1
DRAWING # ACAD/1201/VINSEWER				