


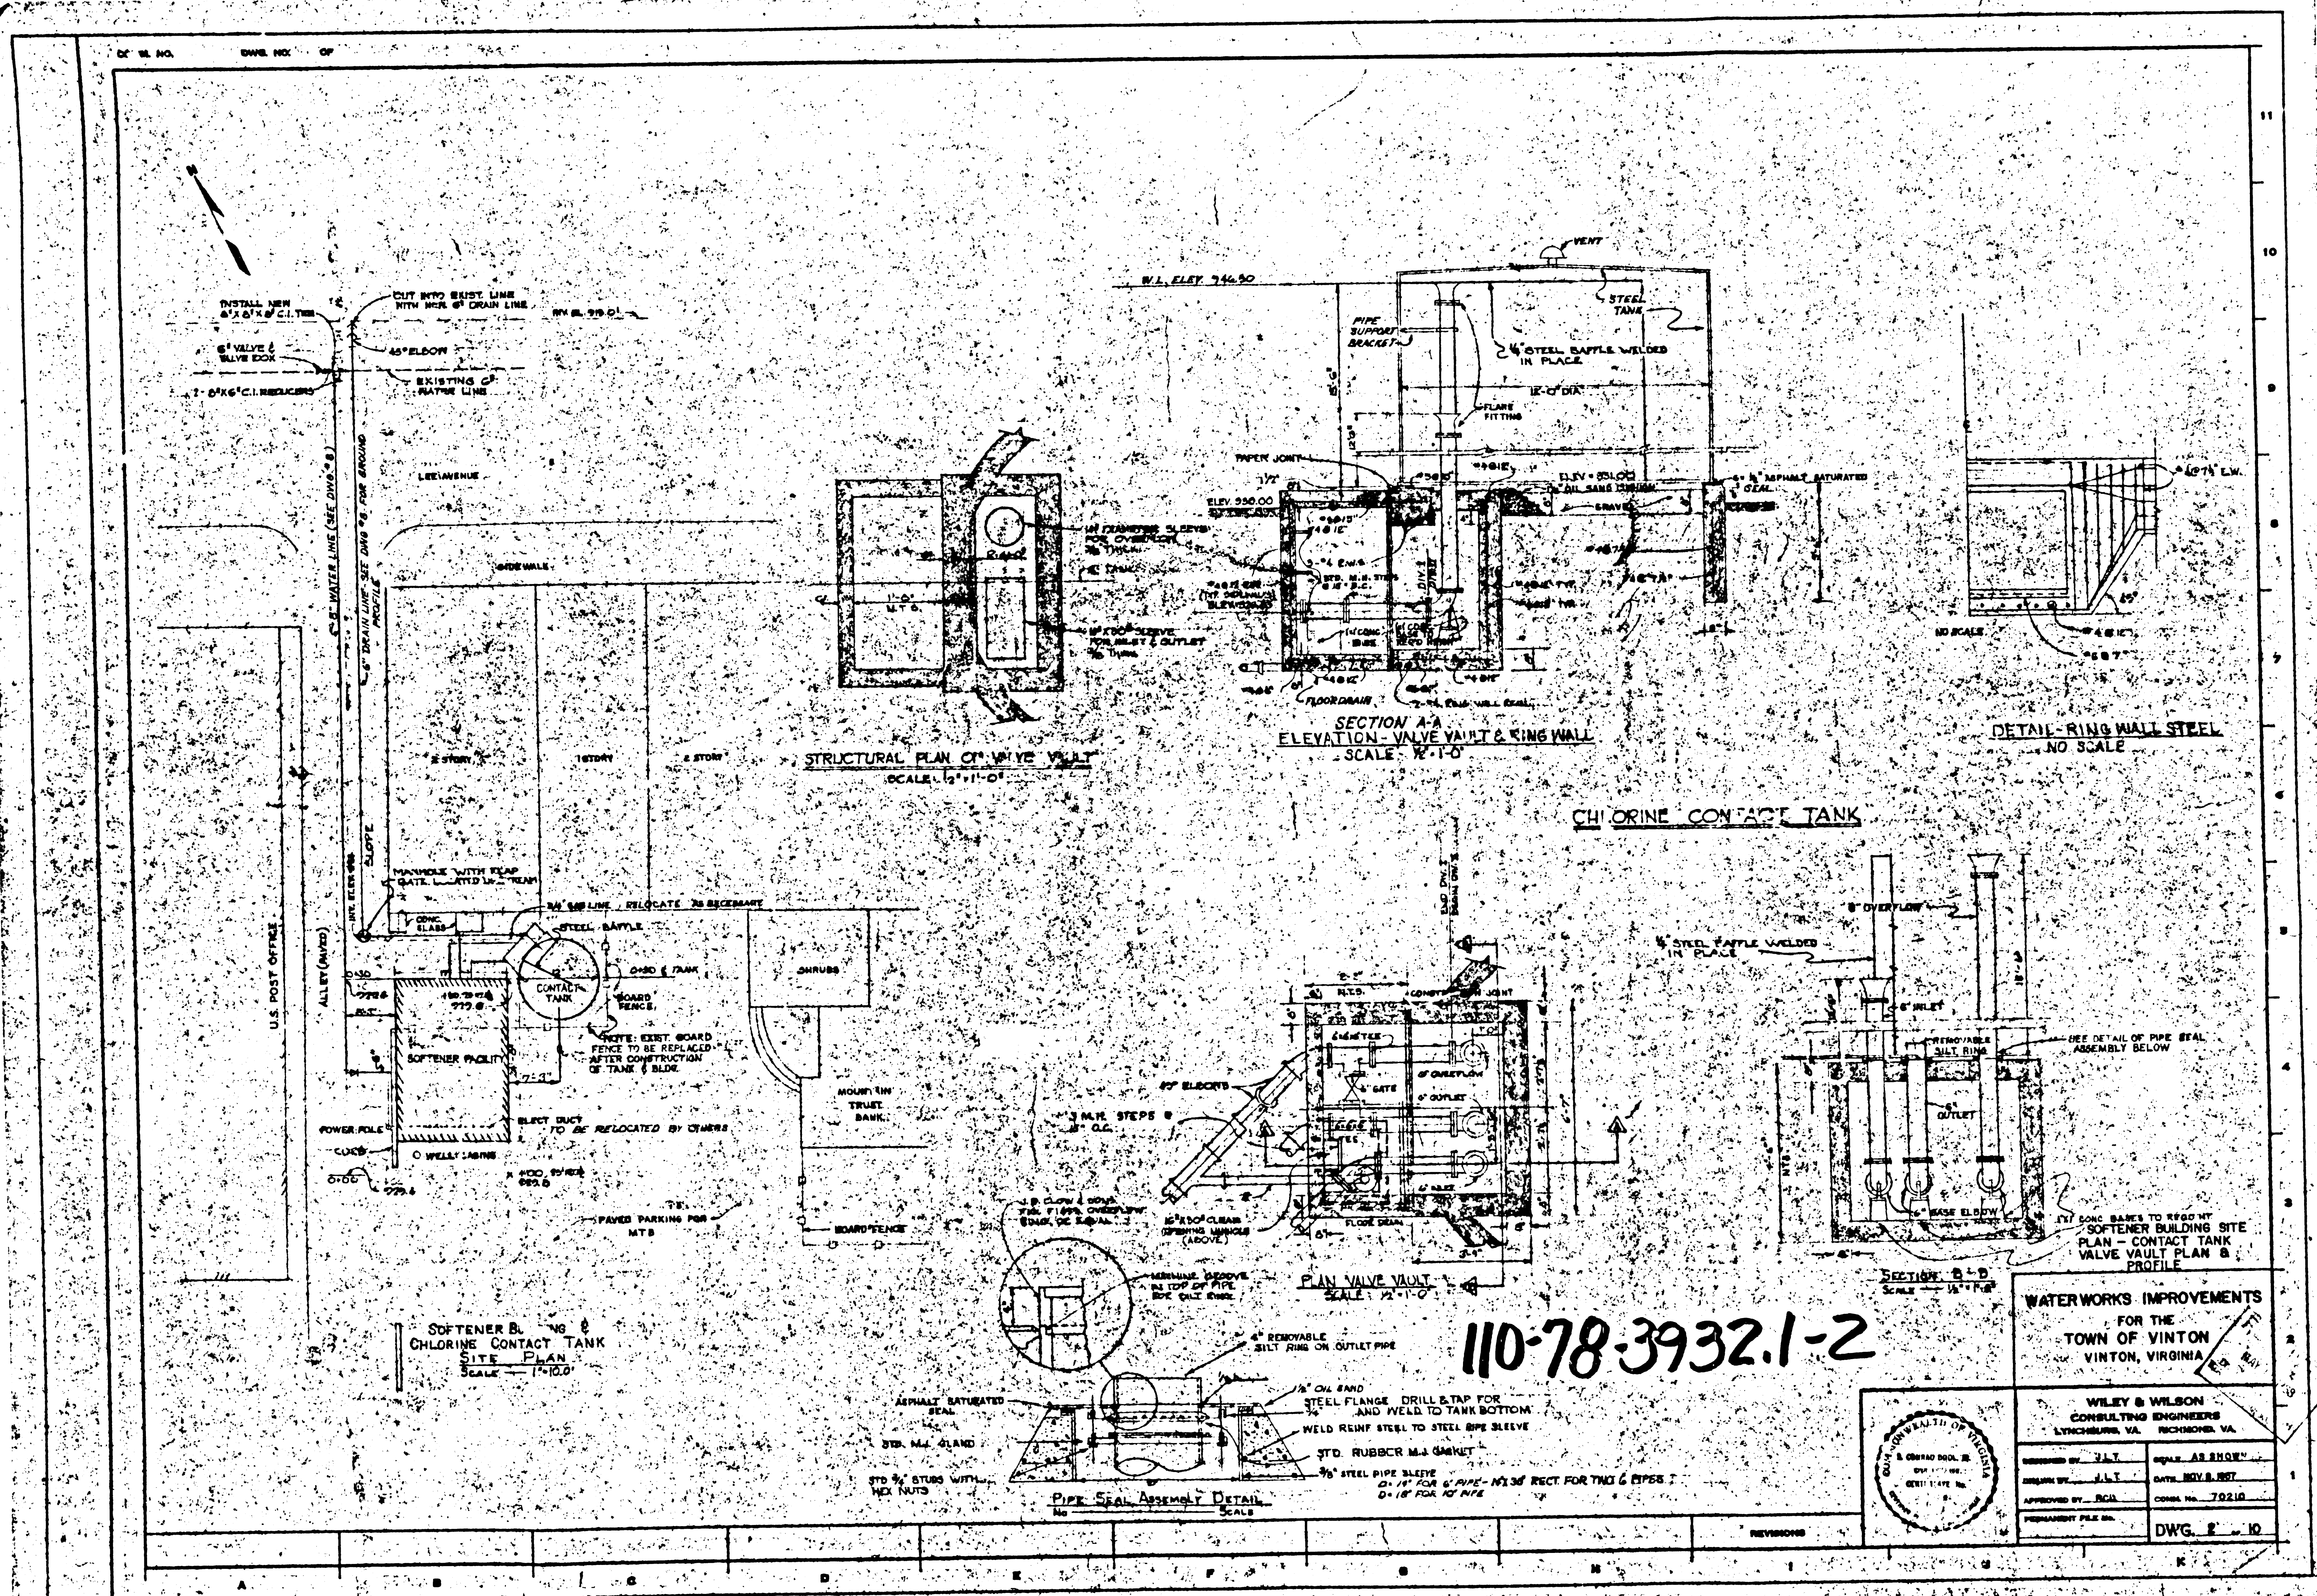

110-78-3932.1-2

WATERWORKS IMPROVEMENTS FOR THE TOWN OF VINTON VINTON, VIRGINIA	
WILEY & WILSON CONSULTING ENGINEERS LYNCHBURG, VA. RICHMOND, VA.	
DESIGNED BY: J.L.T.	CHECKED BY: A.B. SHAW
DRAWN BY: J.L.T.	DATE: NOV. 8, 1957
APPROVED BY: R.C.L.	CONTRACT NO.: 70210
PERMANENT FILE NO.:	DWG. NO. 10

