



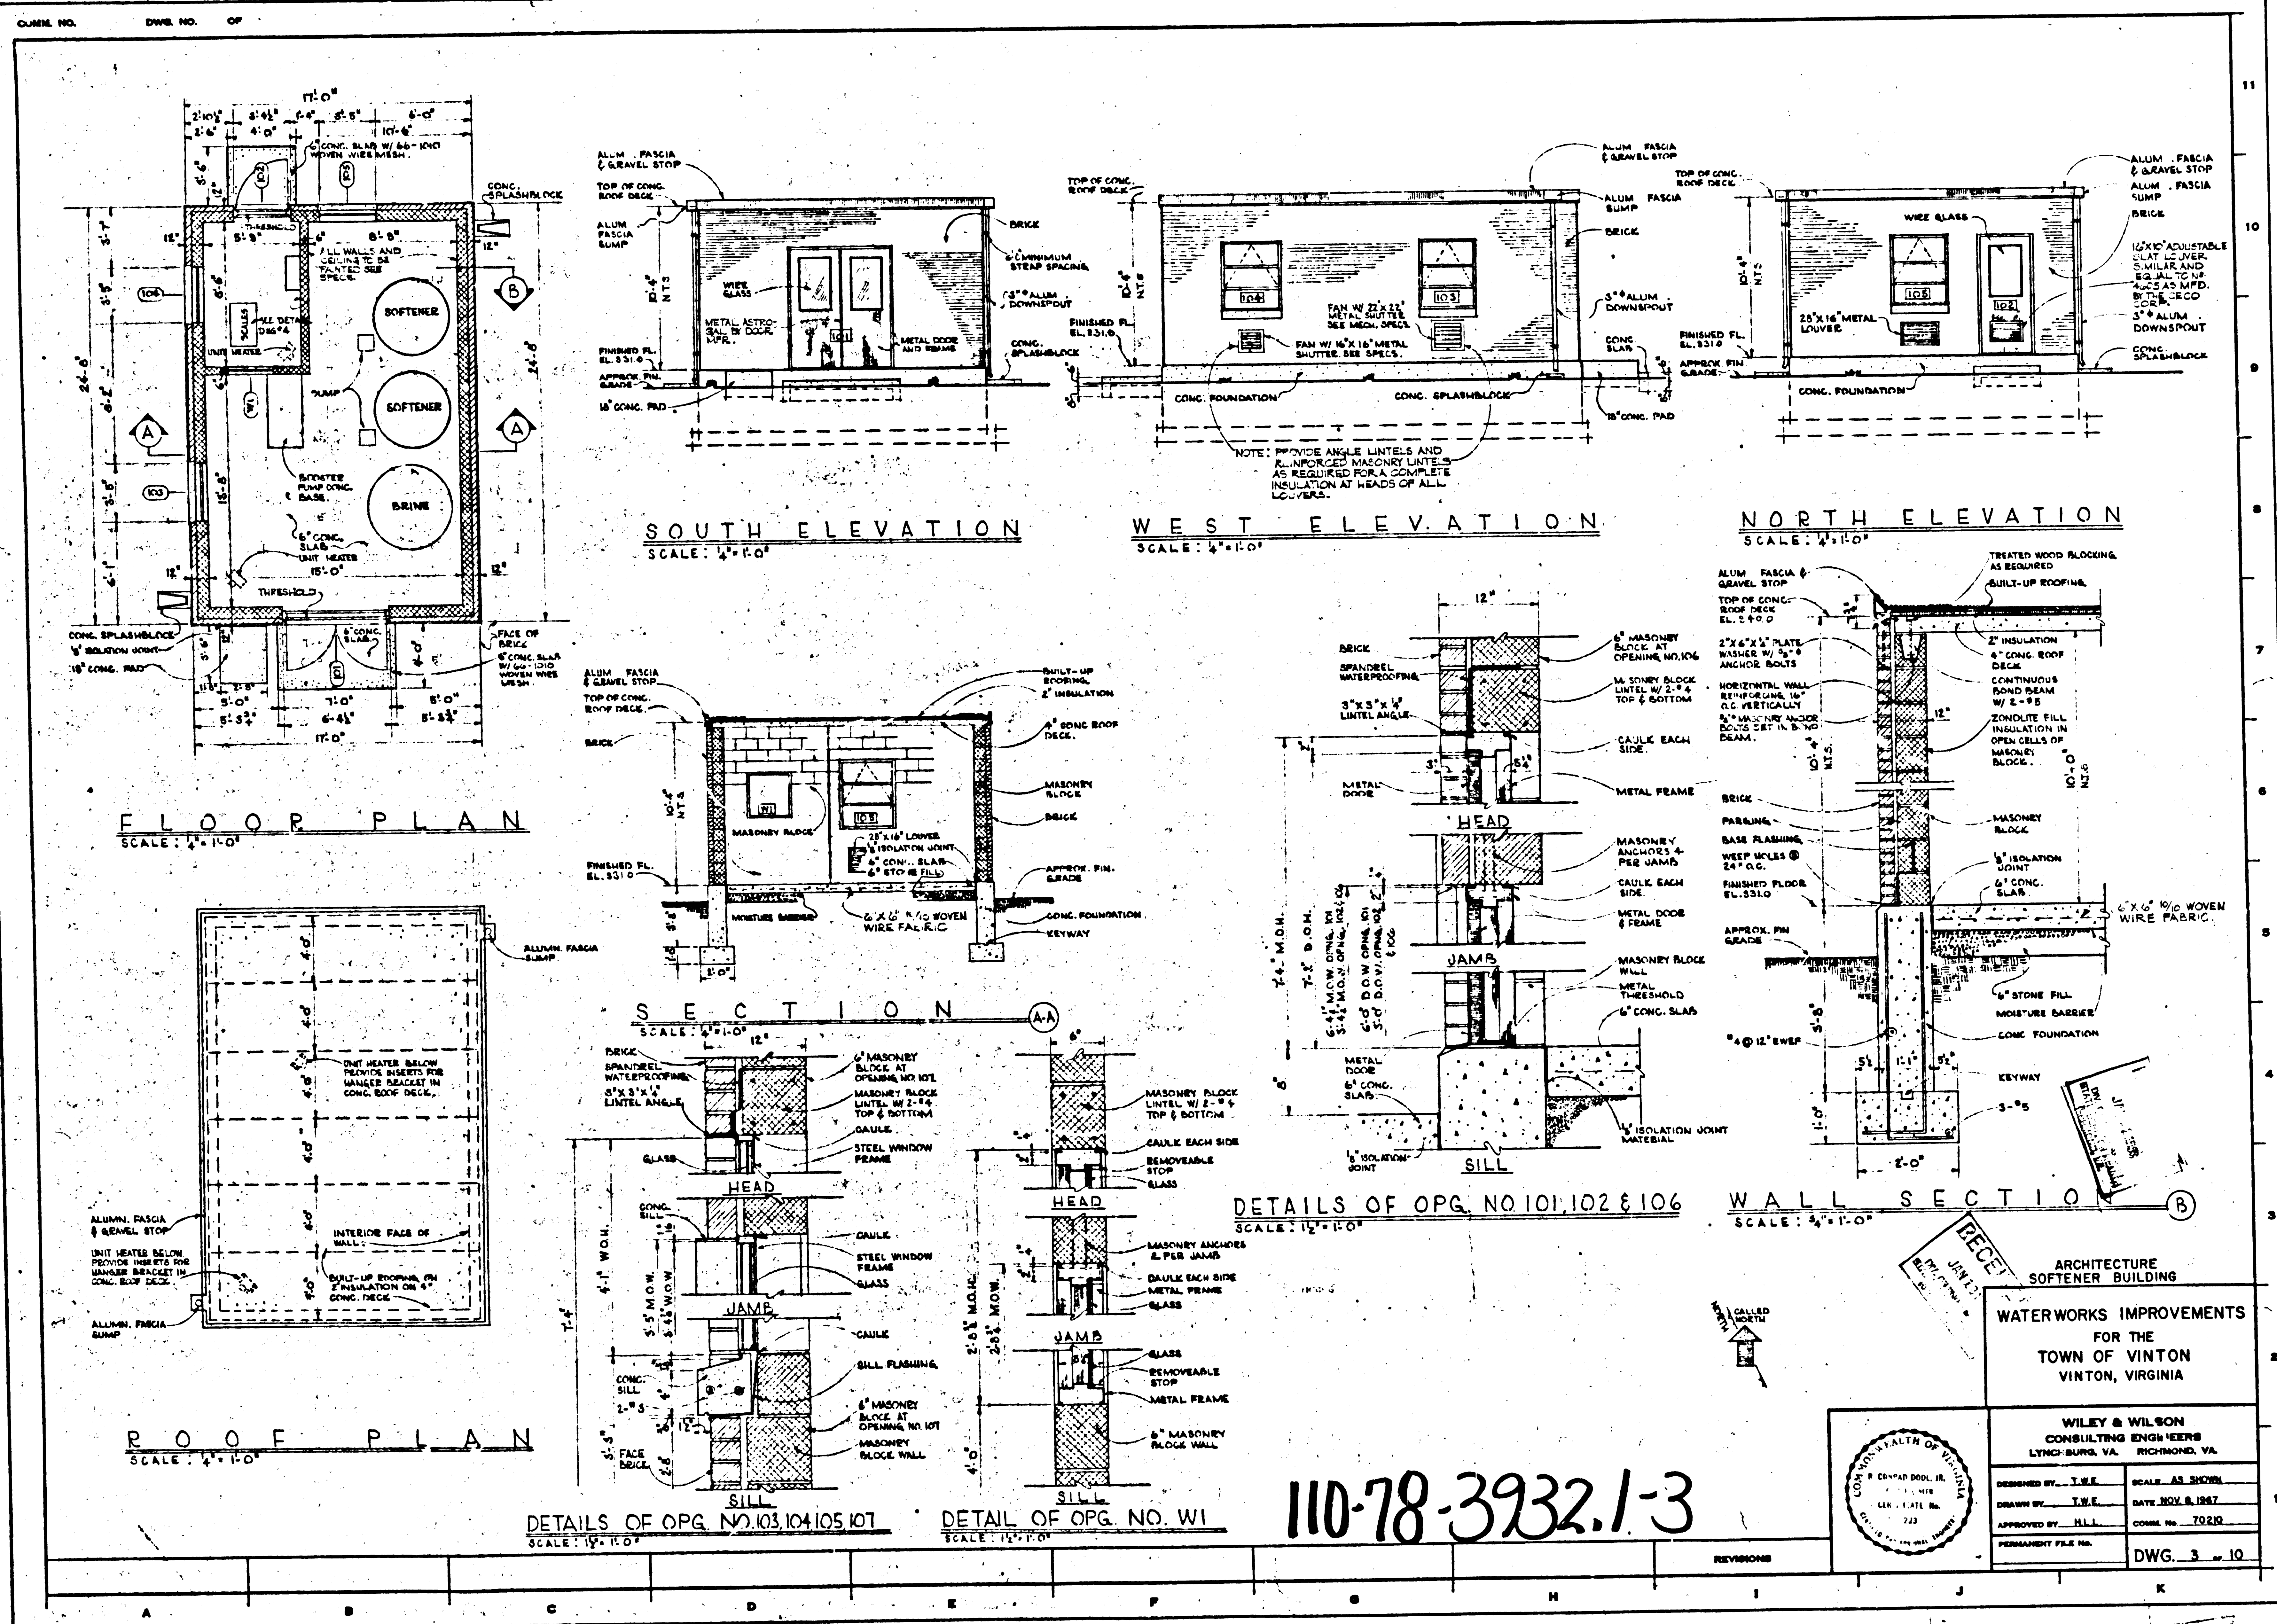

110-78-3932.1-3

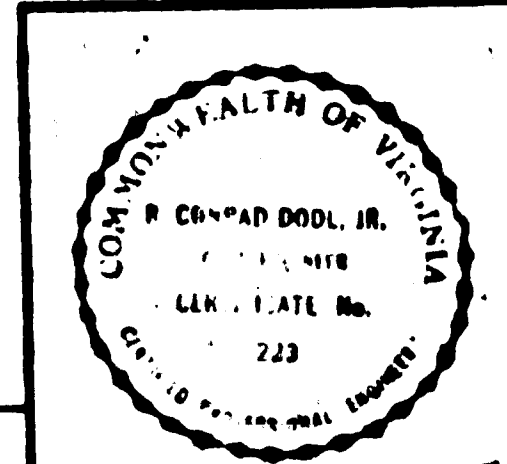

ARCHITECTURE SOFTENER BUILDING	
WATERWORKS IMPROVEMENTS FOR THE TOWN OF VINTON VINTON, VIRGINIA	
WILEY & WILSON CONSULTING ENGINEERS LYNCHBURG, VA. RICHMOND, VA.	
DESIGNED BY: T.W.E.	SCALE: AS SHOWN
DRAWN BY: T.W.E.	DATE: NOV. 8, 1987
APPROVED BY: H.L.L.	CONTRACT NO.: 70210
PERMANENT FILE NO.	DWG. 3 OF 10