

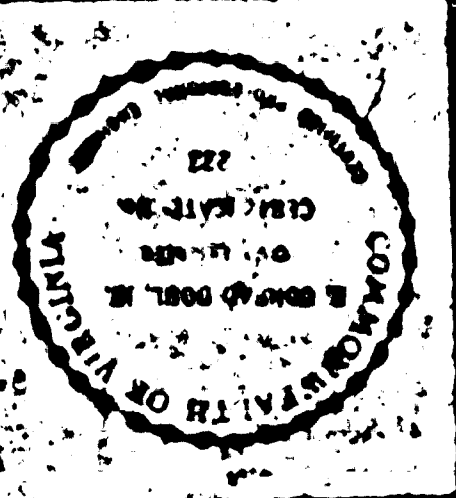
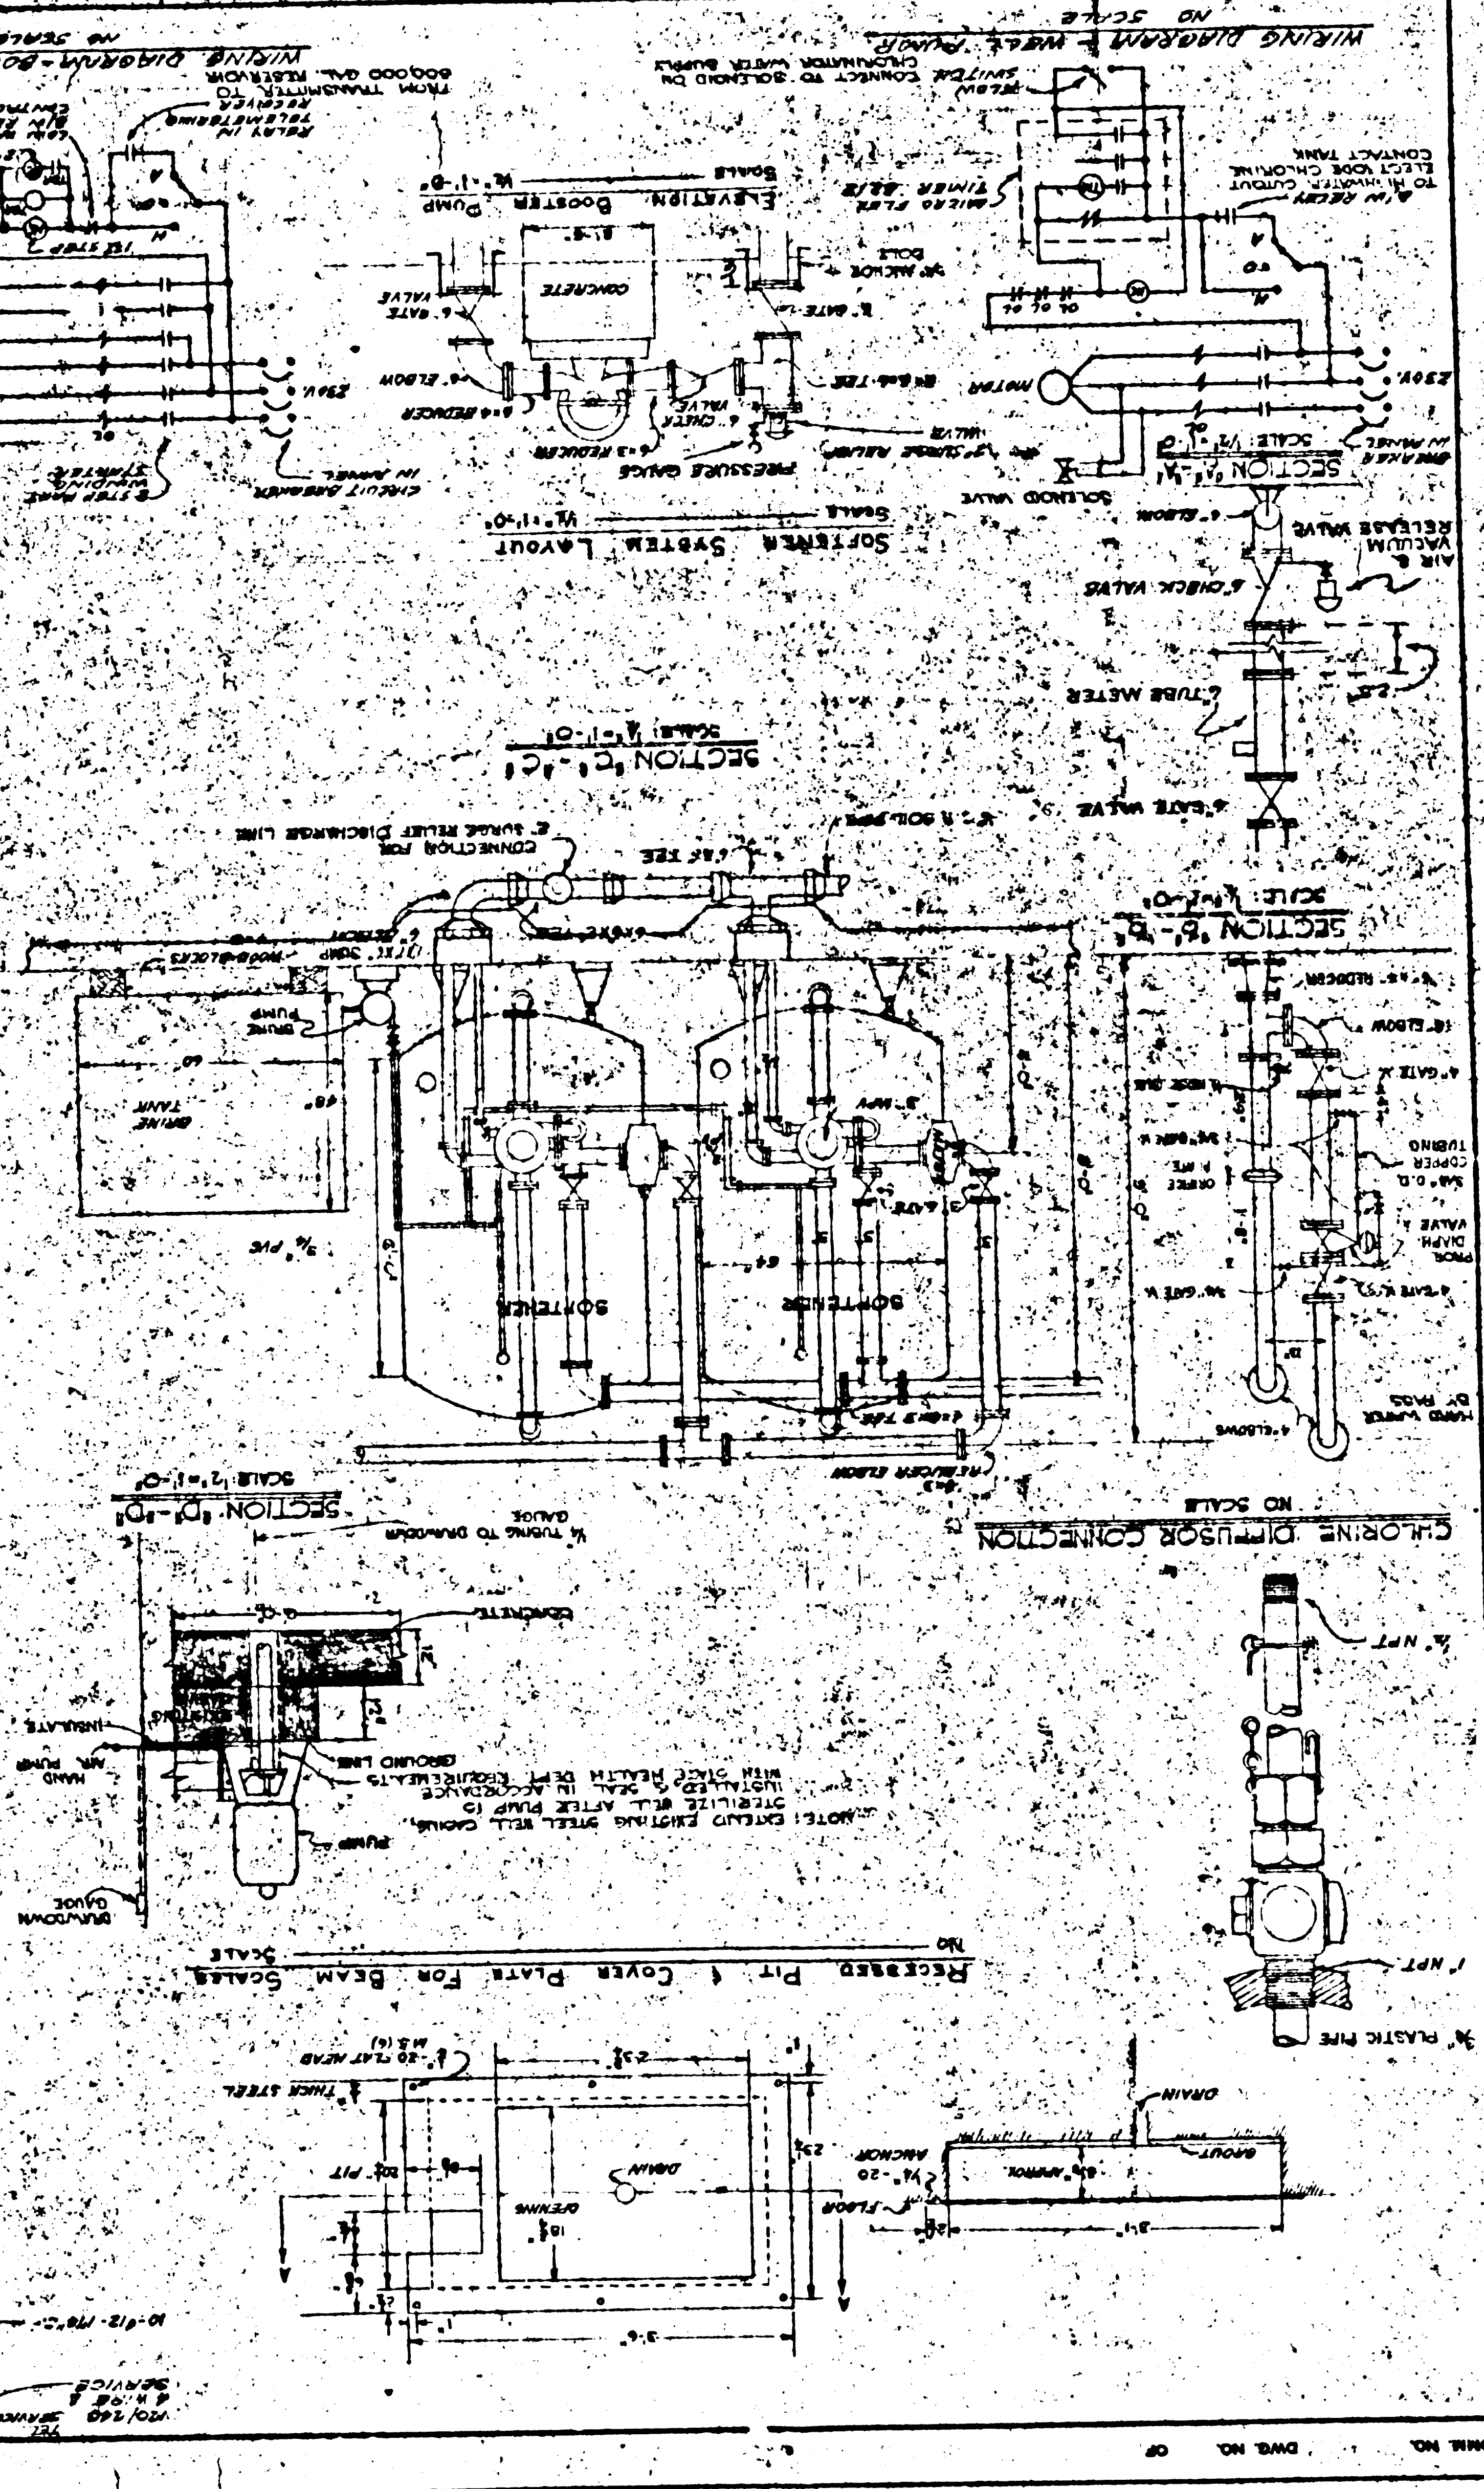
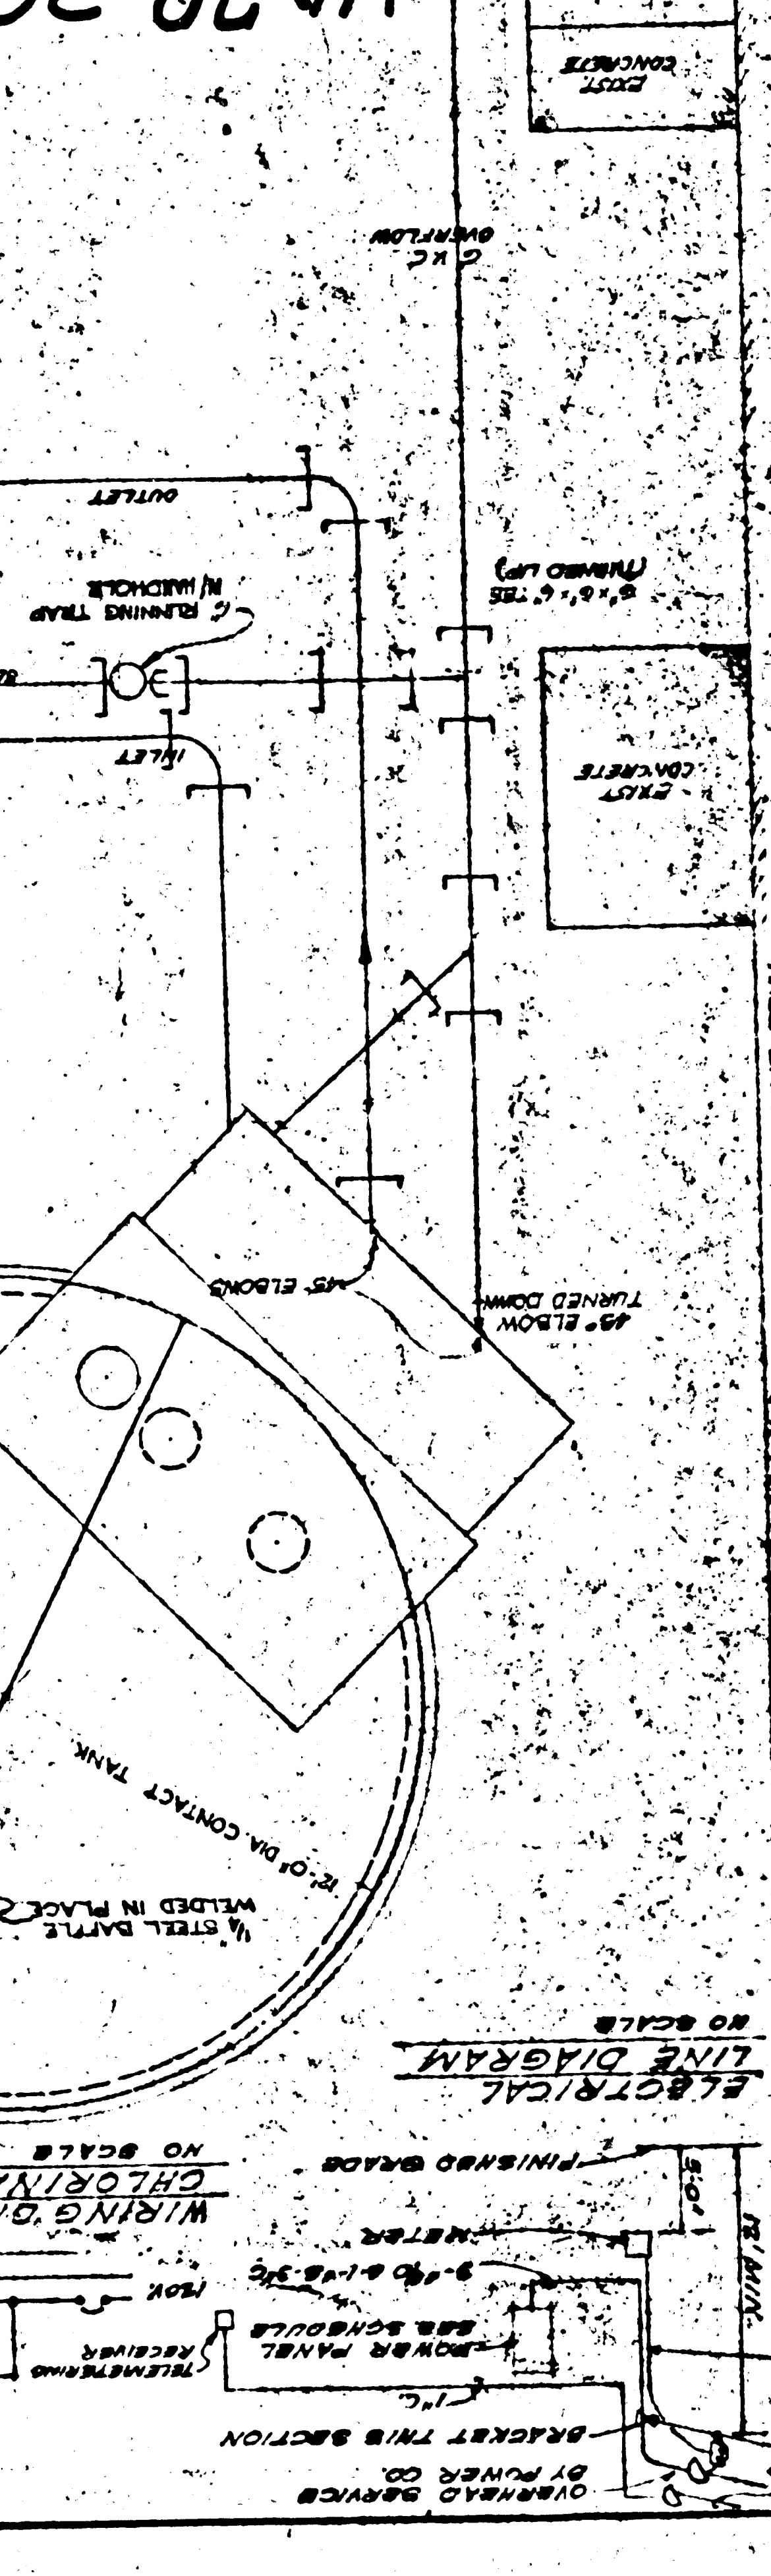


WATERWORKS IMPROVEMENTS
FOR THE
TOWN OF VINTON
WILEY & WILSON
CONSULTING ENGINEERS
DATE: MAY 1967
DRAWN BY: J.T.
CHECKED BY: J.T.
DWG. NO. 10

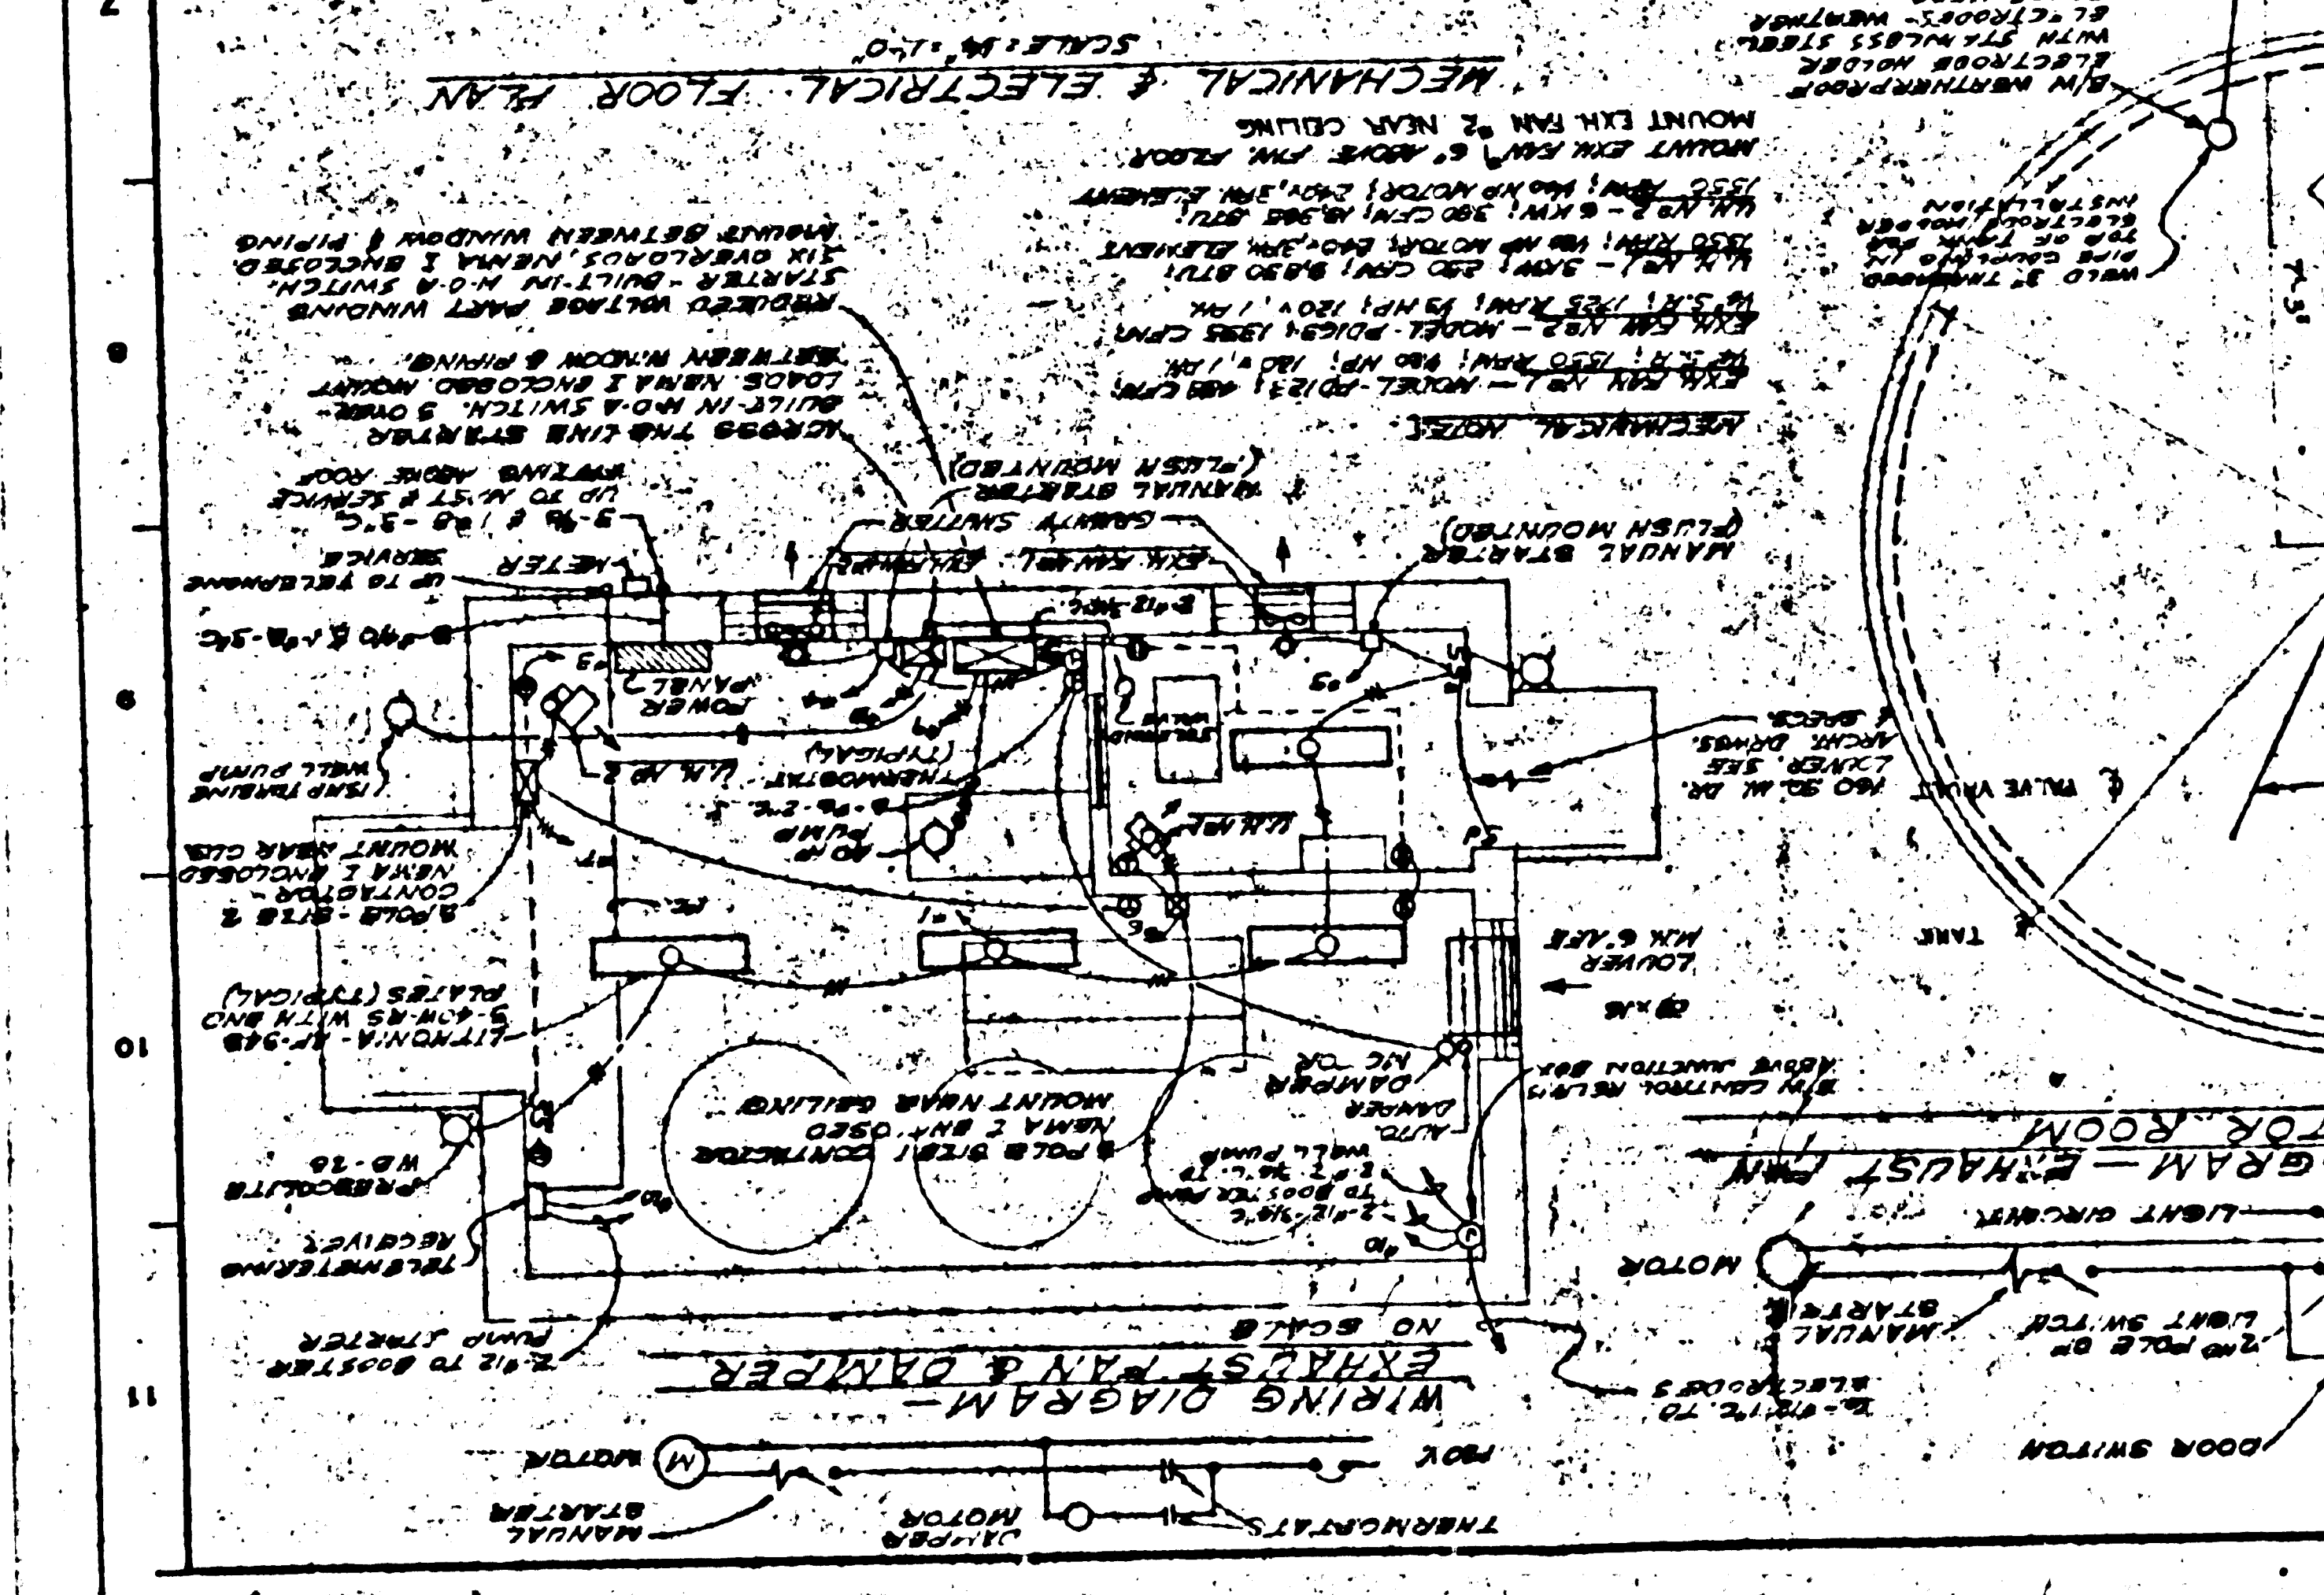

110-78-3932.1-4

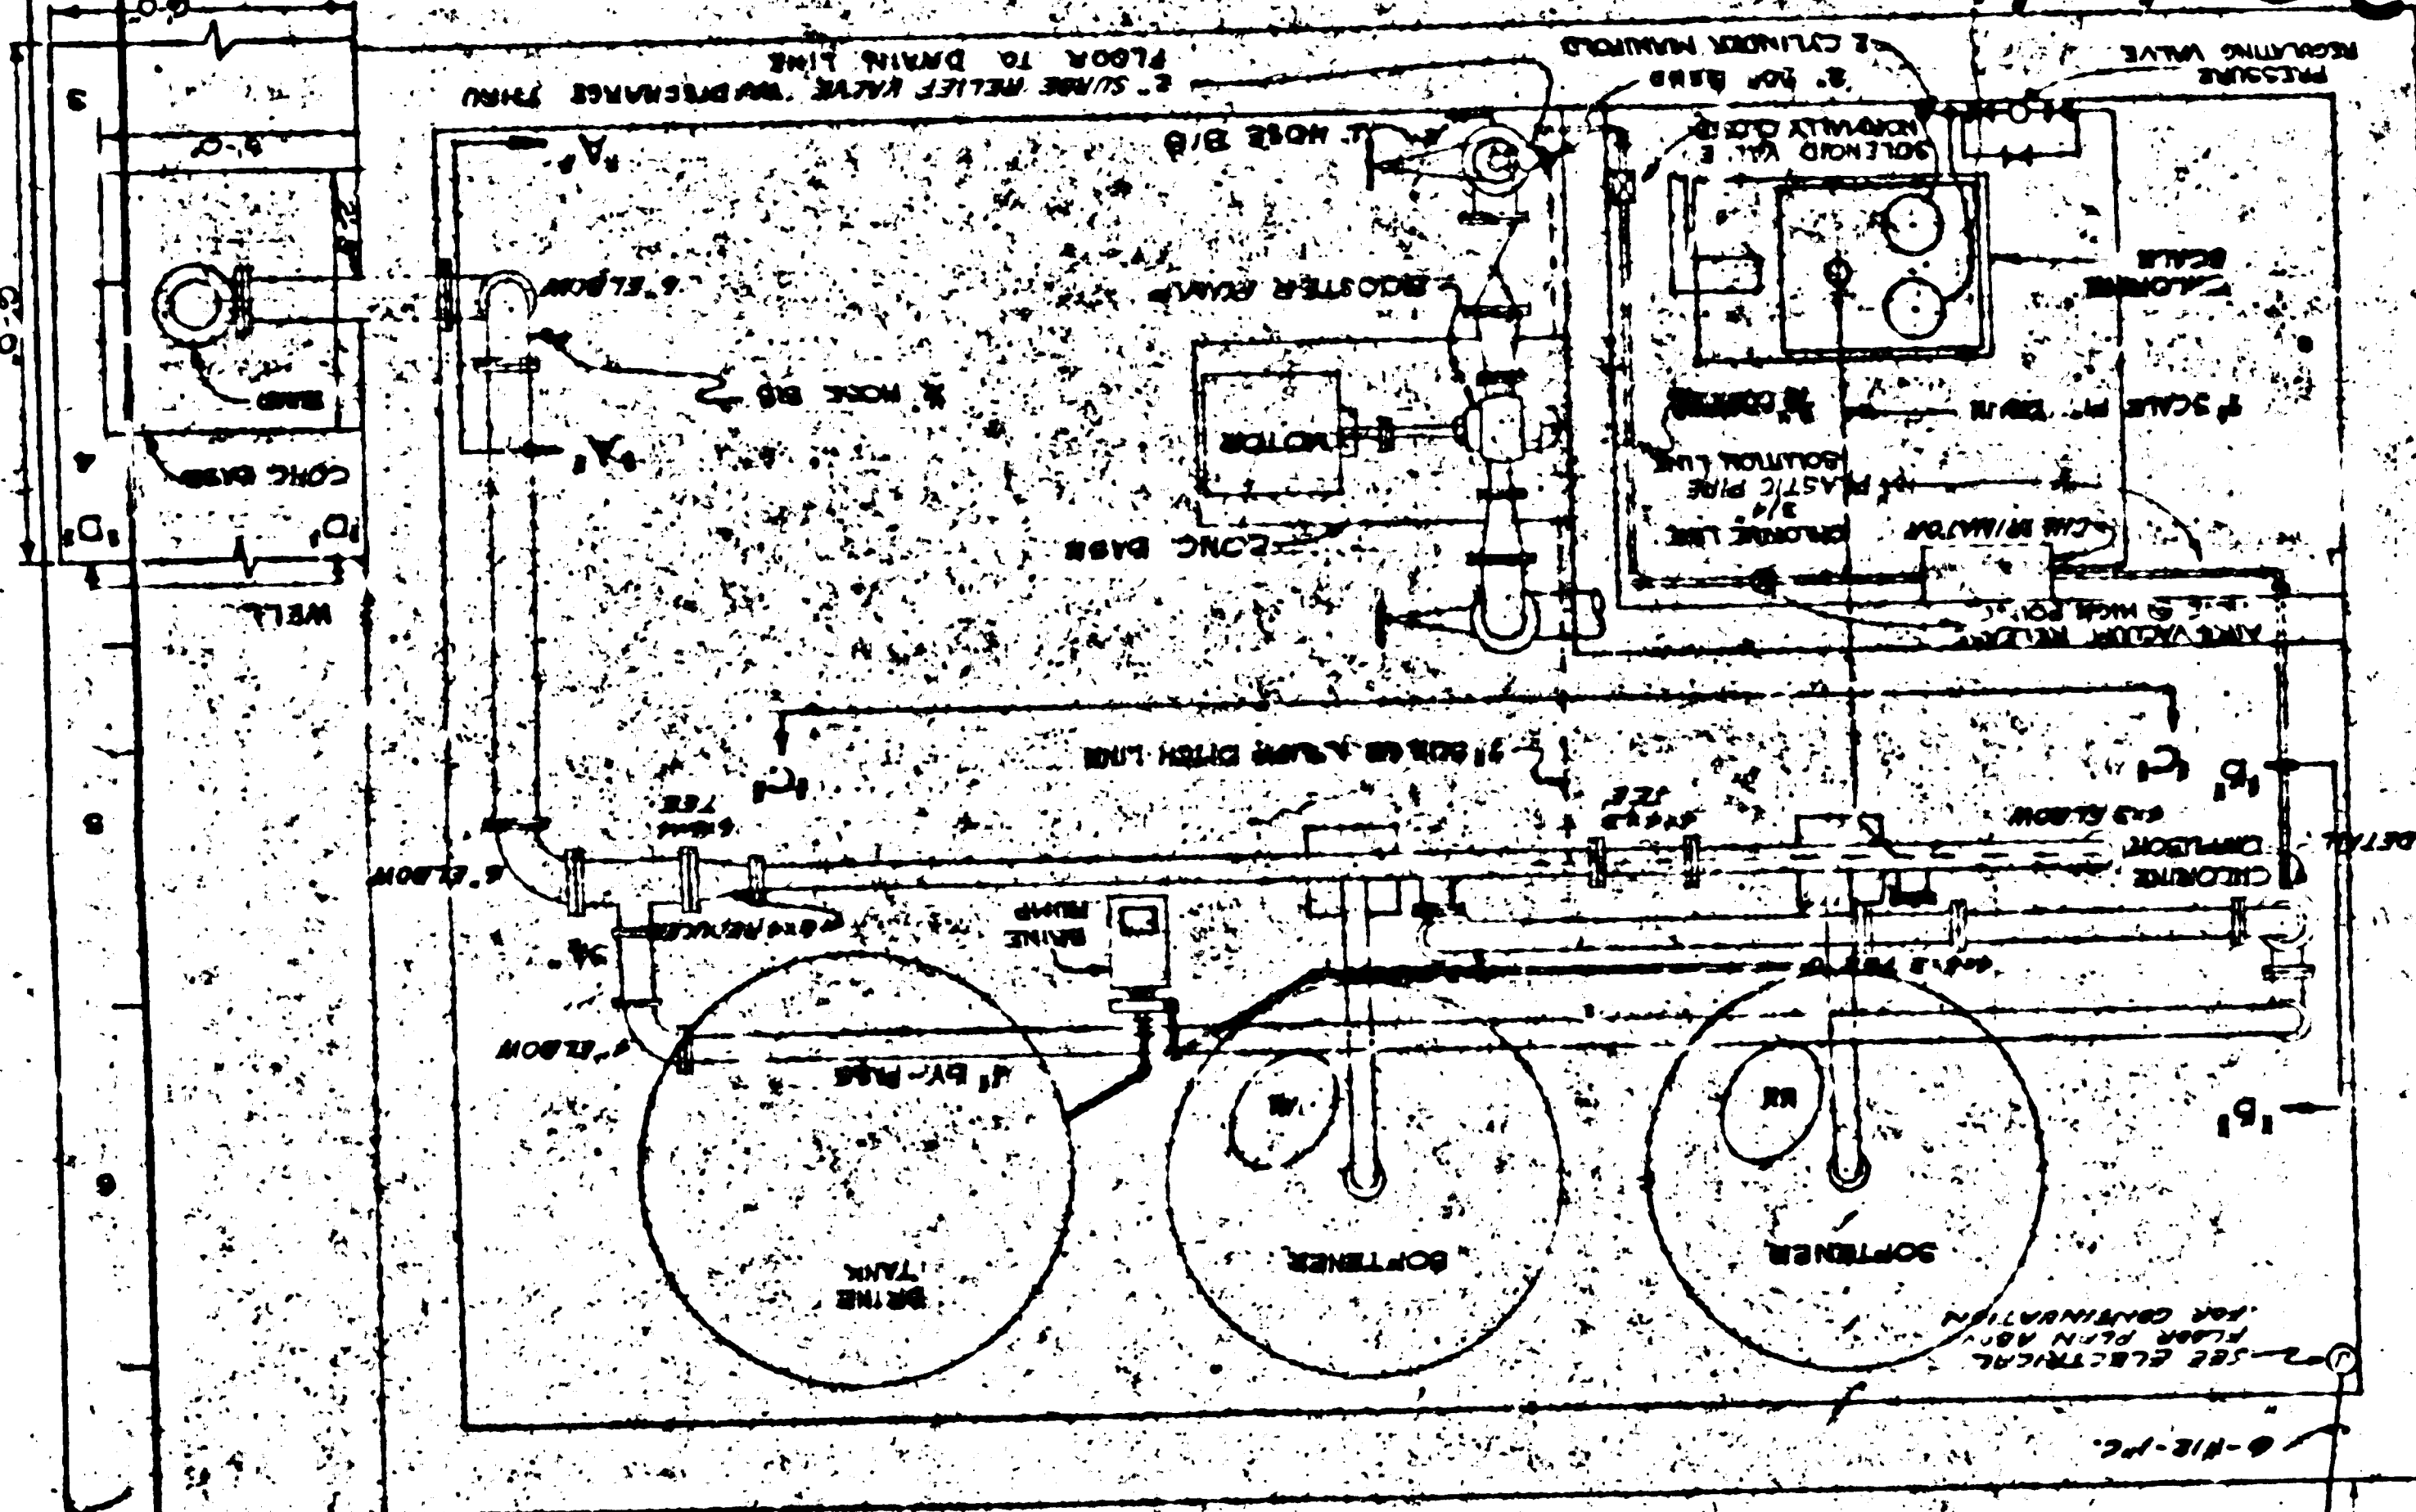

CONTRACT NO. 110-78-3932.1-4
DWG. NO. 10