


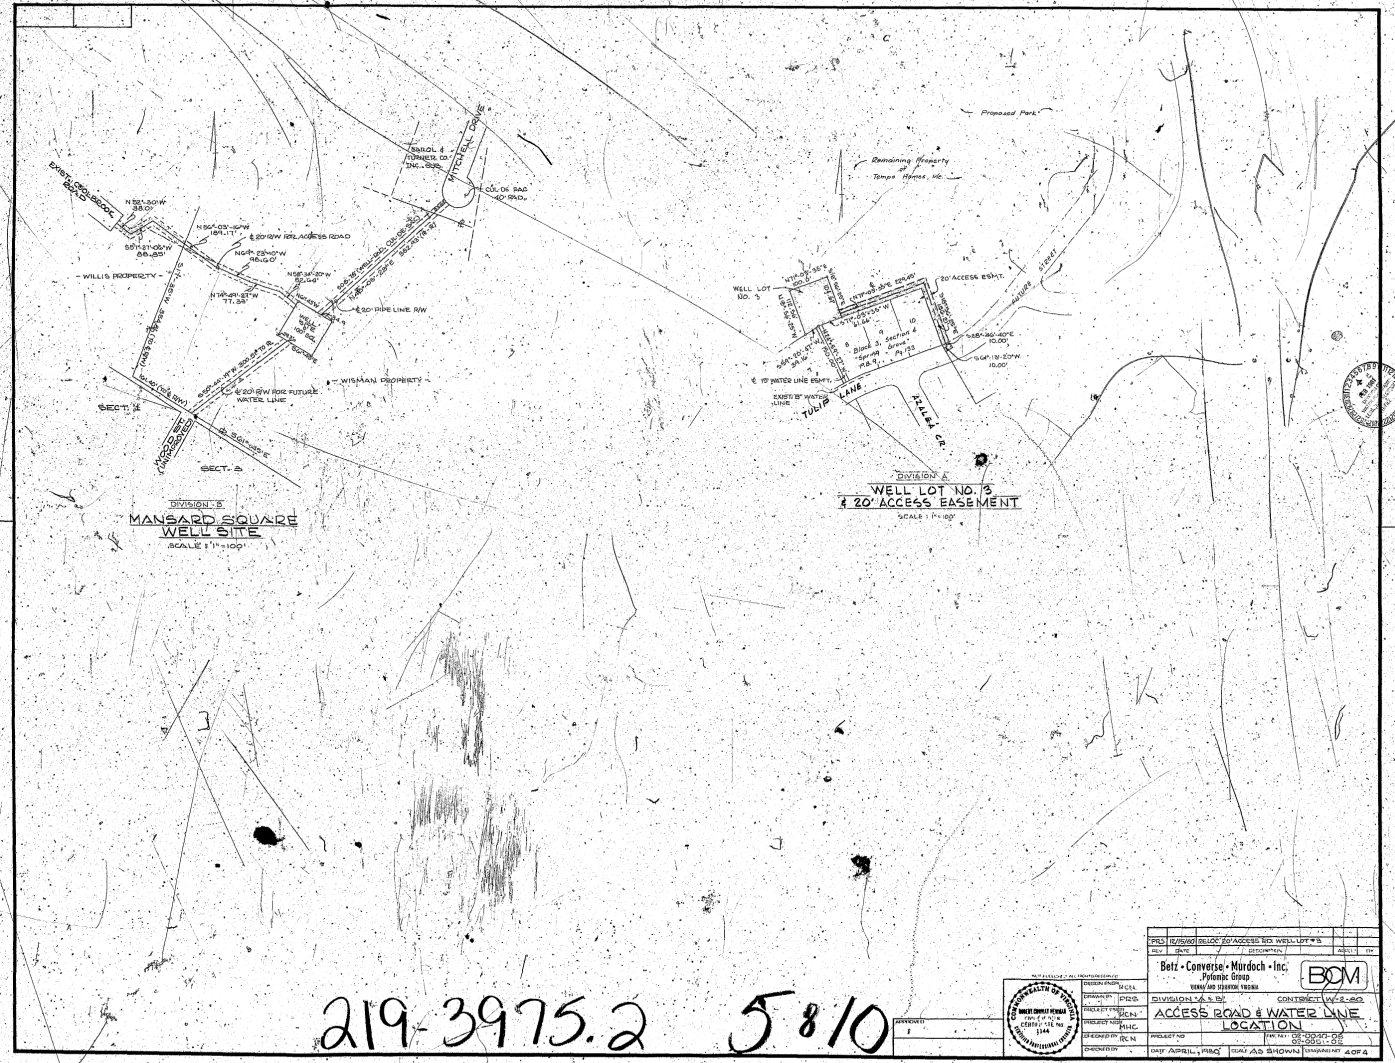

219-3975.2 5810



