


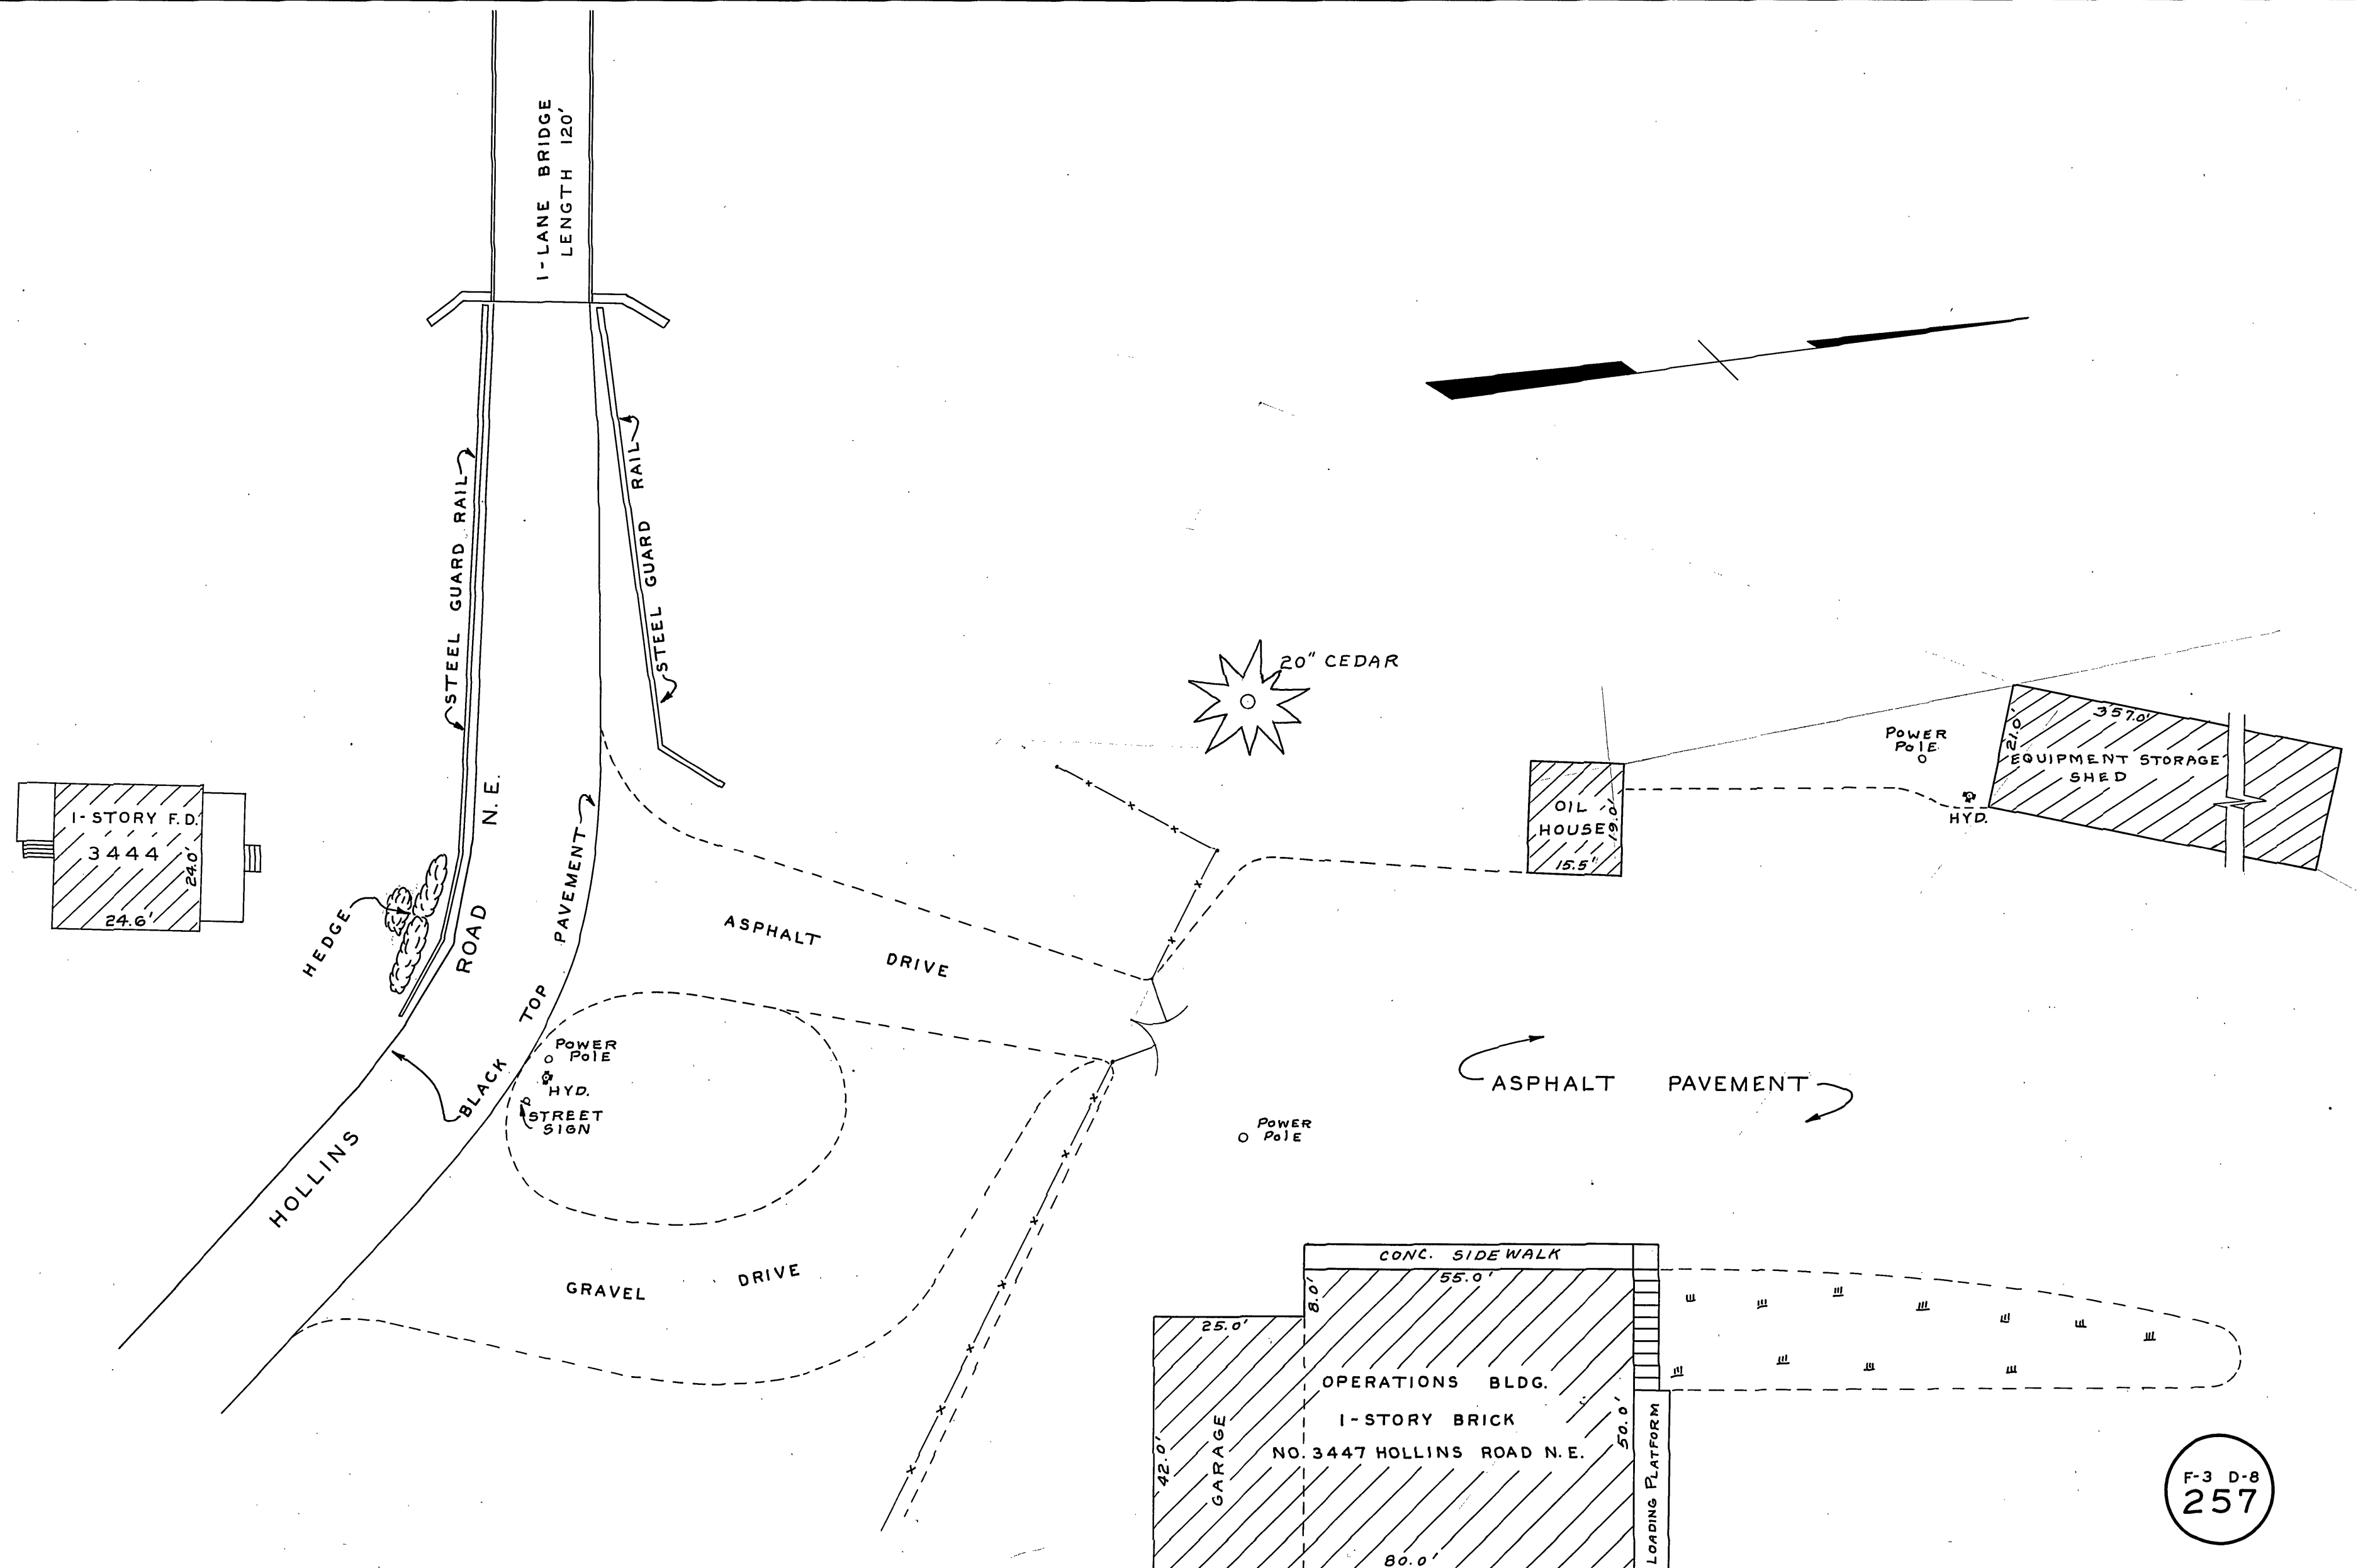

F-3 D-8
257

LOCATION SURVEY AT WATER DEPT. OPERATIONS BUILDING
3447 HOLLINS ROAD N.E.

DATE - MAR. 4, 1959
SCALE - 1" = 20'