


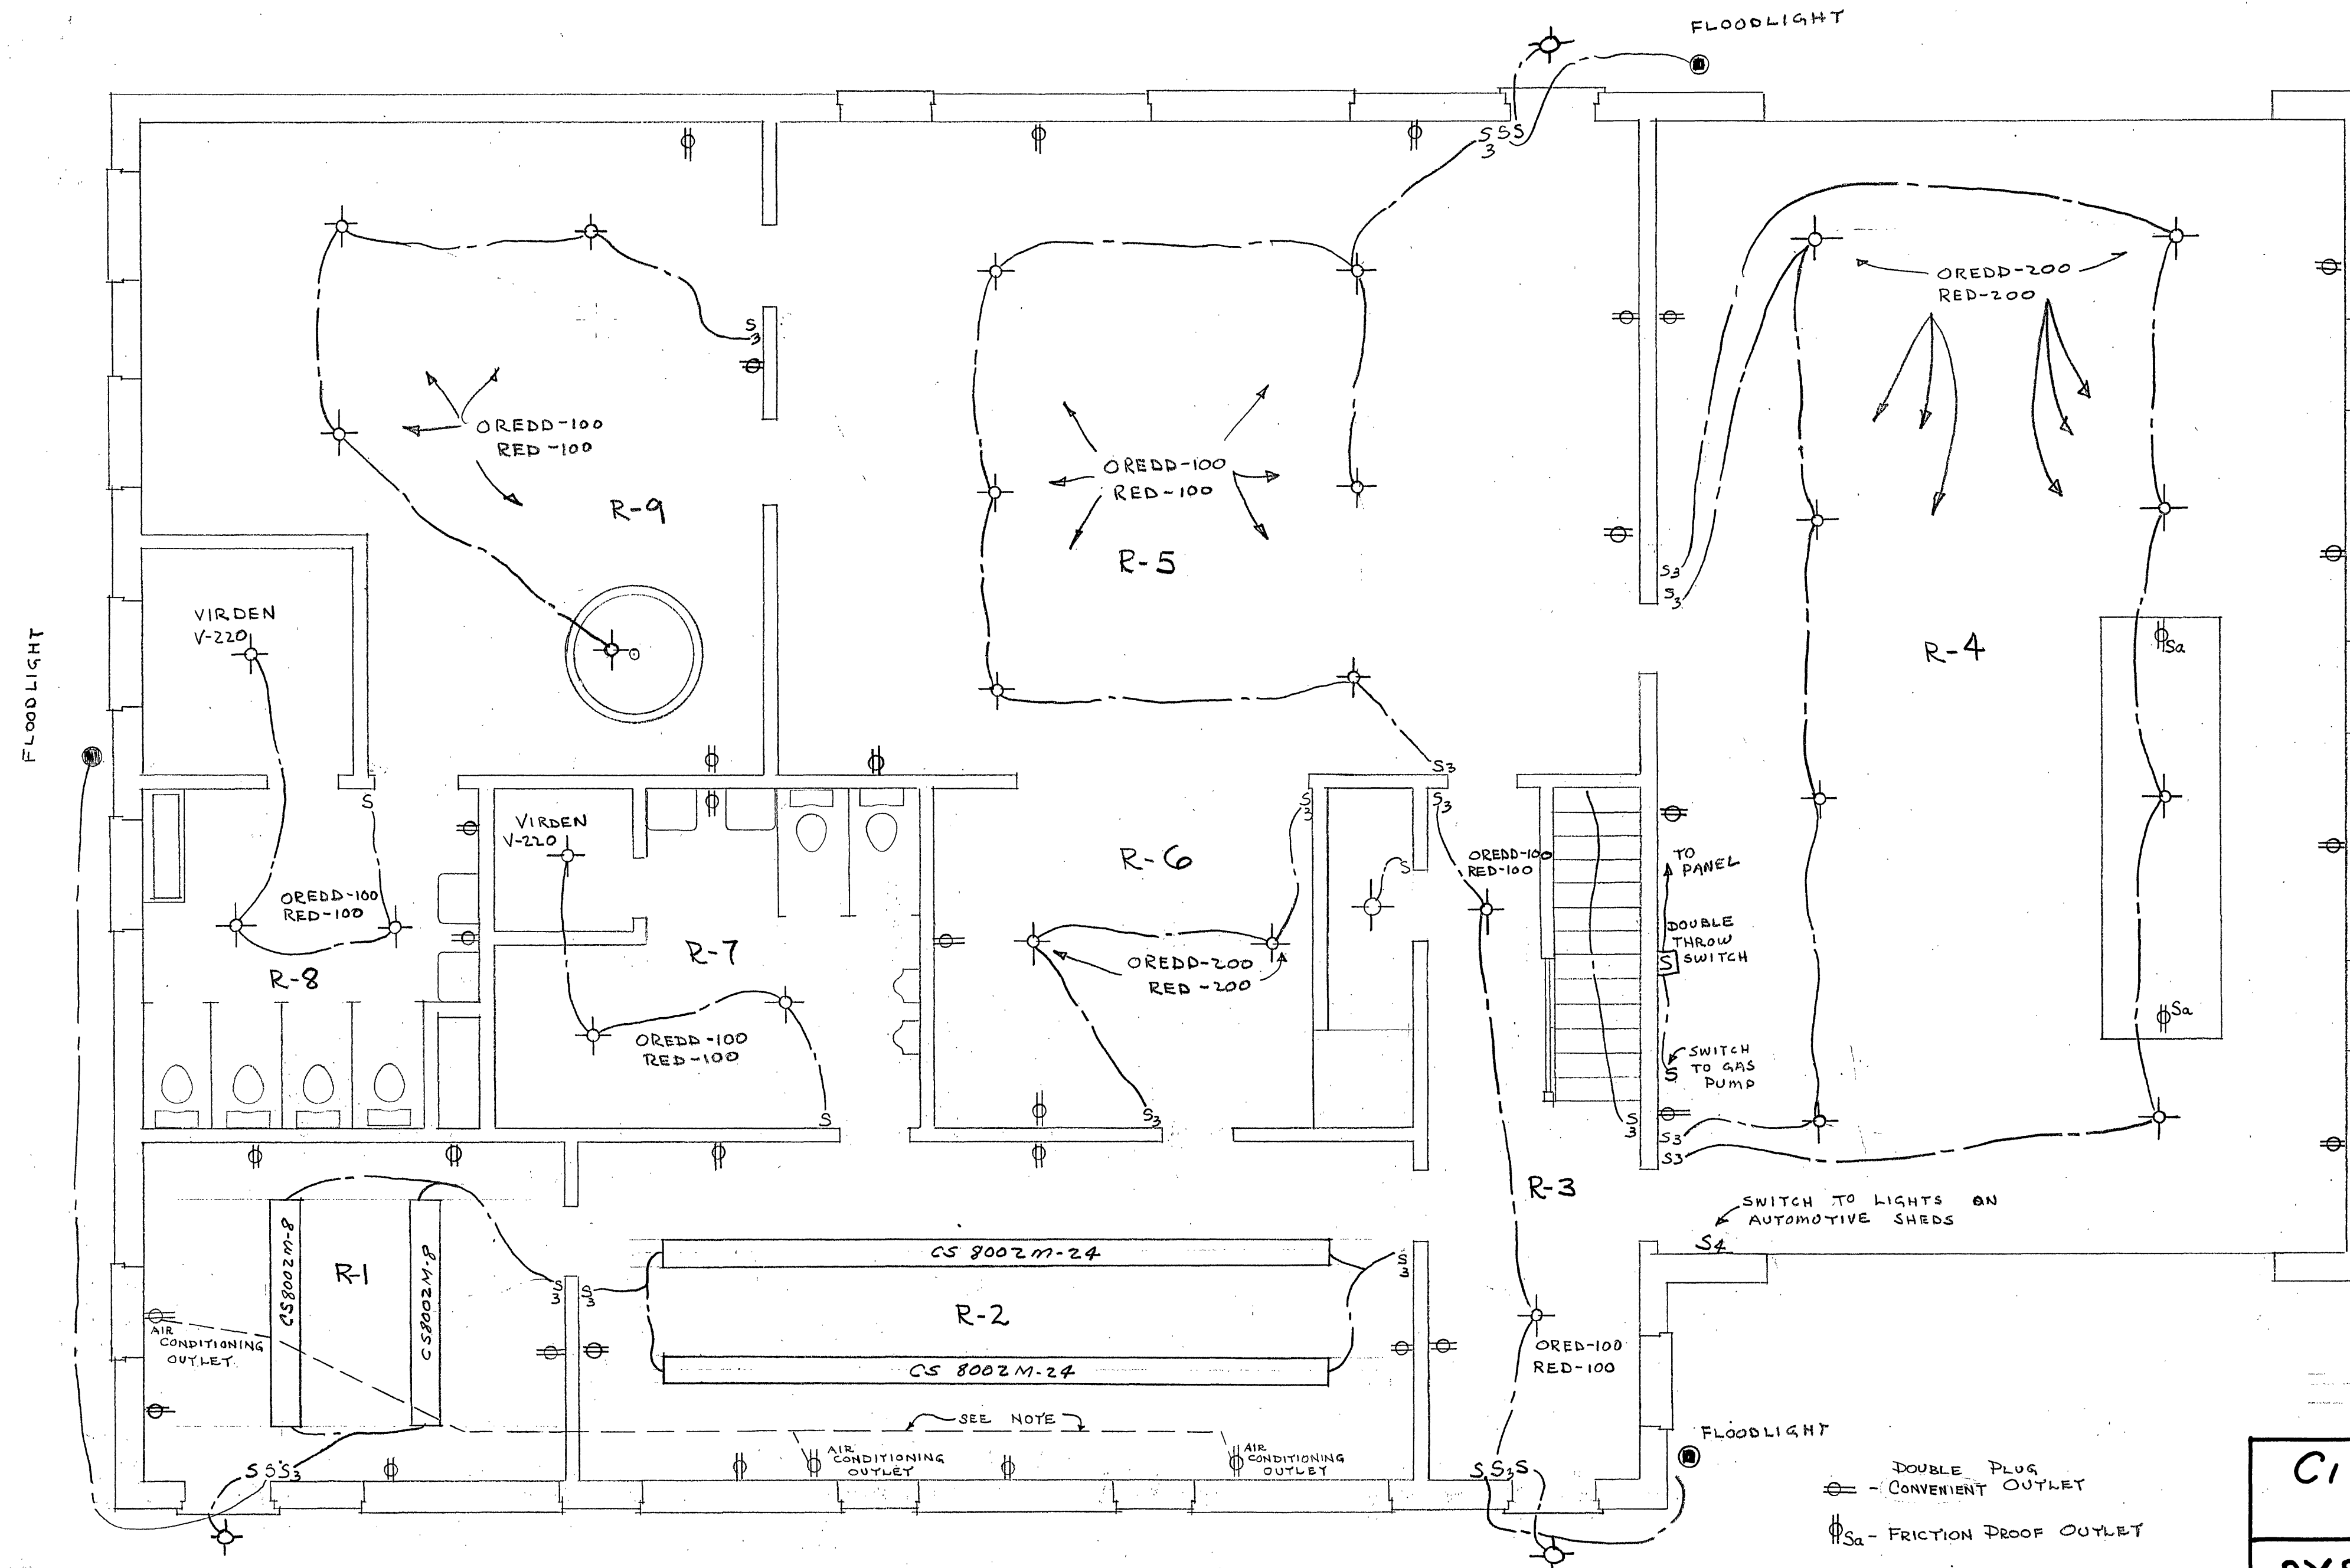

NOTE:

FLOOD LIGHTS MOUNTED ON OUTSIDE
WIRE EXPOSED ON INSIDE, CUT THRU
WALL TO FIXTURE.
MASTER SWITCH TO FLOOD LIGHTS
LOCATED IN ENTRY HALL

FIRST FLOOR

- DOUBLE PLUG
CONVENIENT OUTLET
- Φ_{sa} - FRICTION PROOF OUTLET
- ⊕ - DOUBLE FLOOD LIGHT
SEE ELEVATIONS FOR LOCATIONS
- ⊙ - CEILING FIXTURE

ELECTRICAL

CITY OF ROANOKE
WATER DEPT.
SYSTEM OPERATIONS
BUILDINGS

DATE:	Blair E. Moore
SCALE: AS SHOWN	APPROVED: ENGINEER IN
DRAWN BY: R.G. NICHOLLS	CHARGE OF CONSTRUCTION
	SHEET 2 of 2