


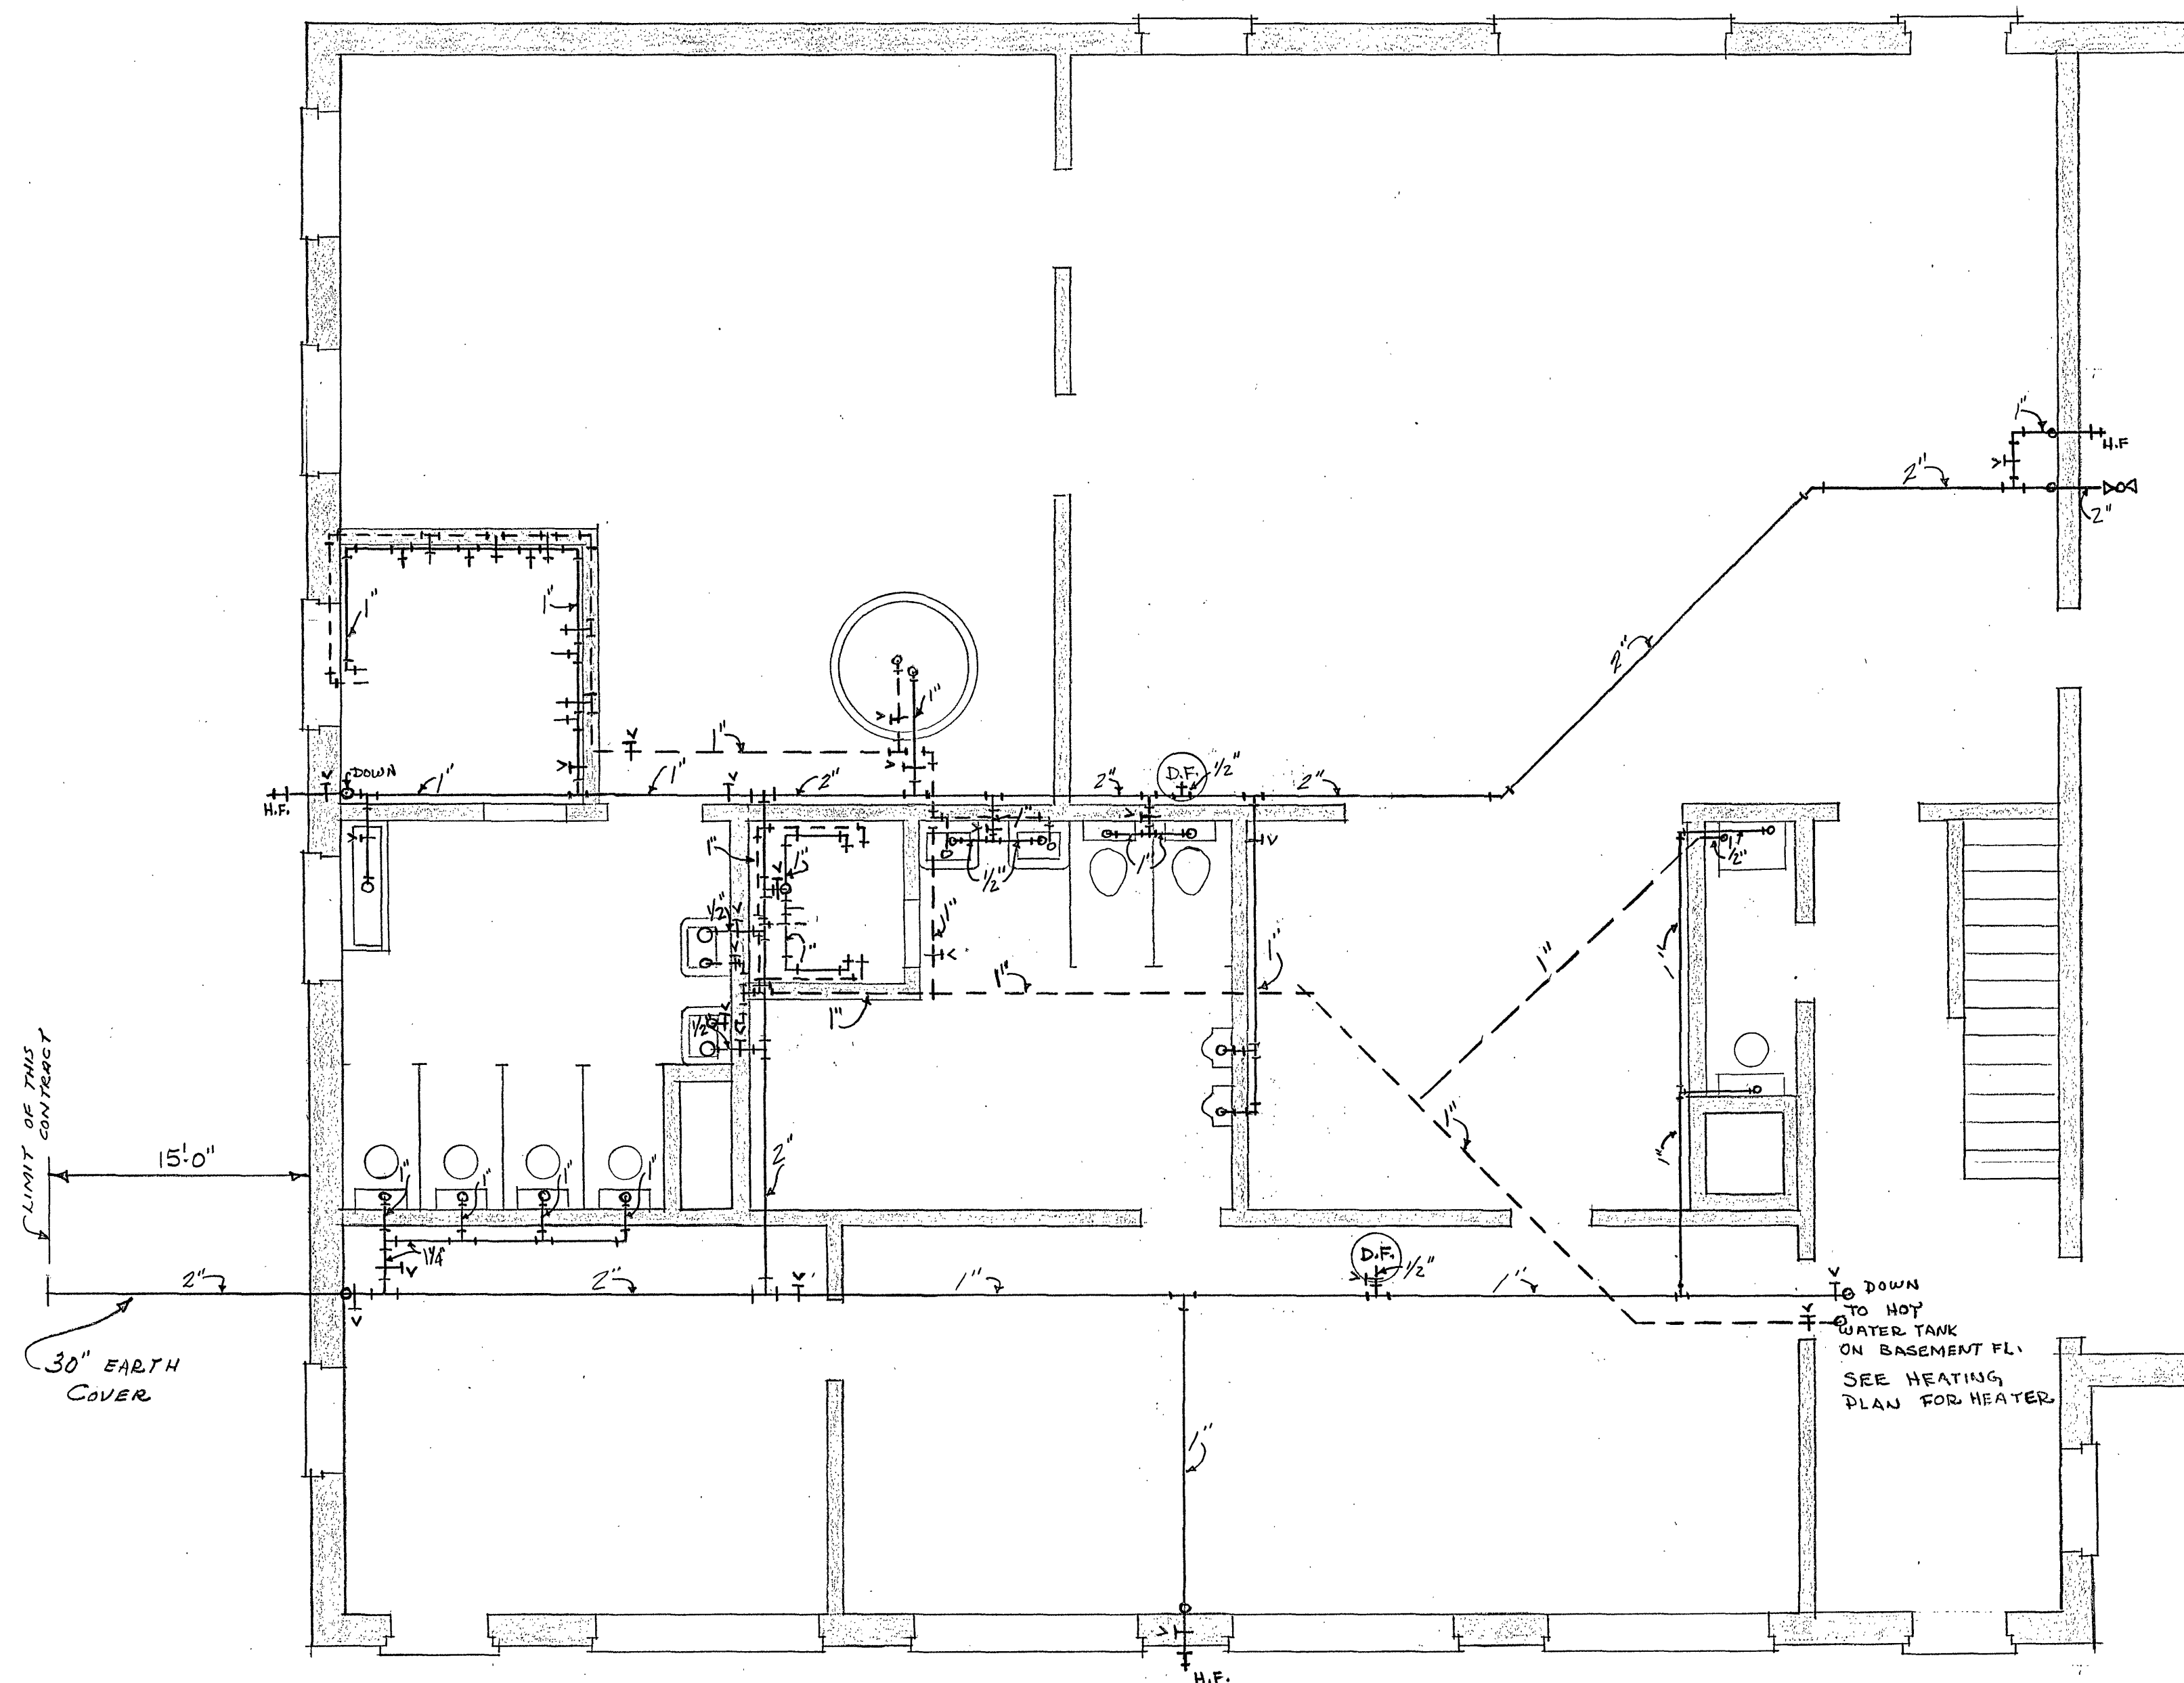

•• WATER SUPPLY ••

FIRST FLOOR

•• LEGEND ••

- COLD WATER LINE
- - - HOT WATER LINE
- + TEE
- + ELBOW (90°)
- + ELBOW (45°)
- + HOSE FAUCET
- + VALVES (STOP & WASTE)
- ELBOW (UP OR DOWN)

PLUMBING

NOTE: ALL PIPING TO BE RUN UNDER FLOOR WHEN POSSIBLE, AND ALONG WALLS AT ALL TIMES.

CITY OF ROANOKE
WATER DEPT.
SYSTEM OPERATIONS
BUILDINGS

DATE:	<i>Robert E. Moore</i>
SCALE:	APPROVED: ENGINEER IN CHARGE OF CONSTRUCTION
DRAWN BY: R.G. NICHOLLS	SHEET 21 OF 23