


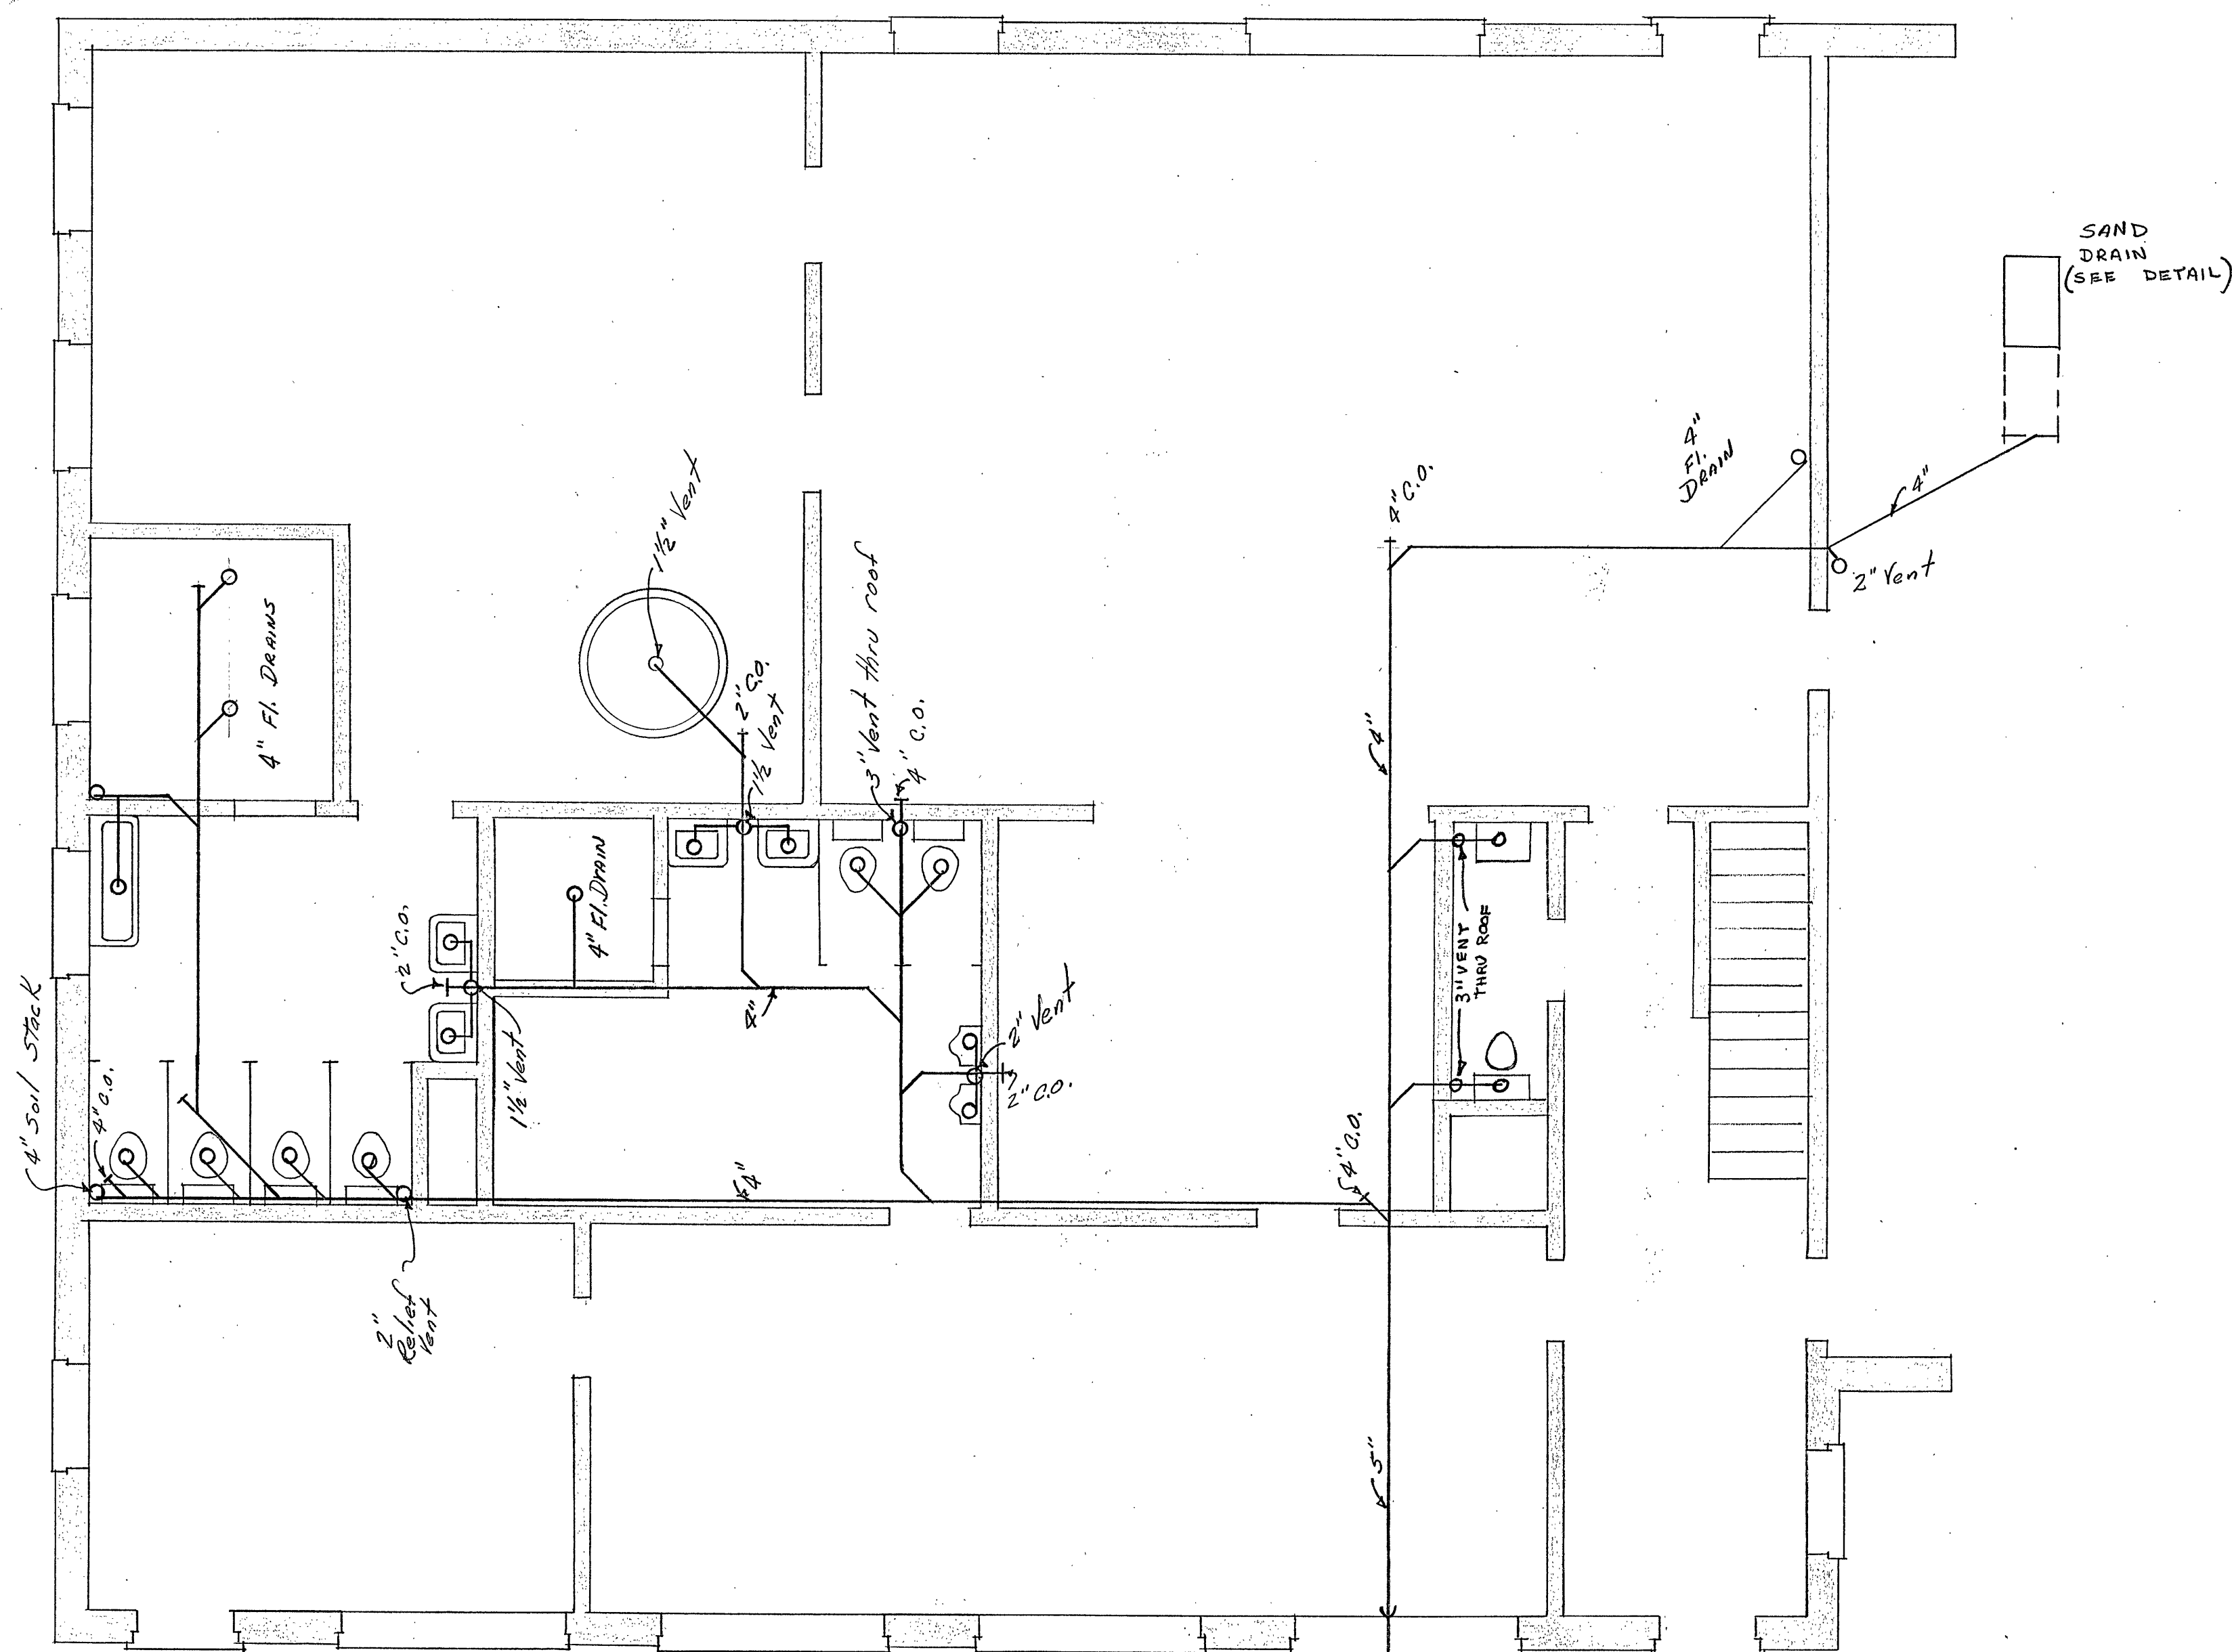

WASTE
FIRST FLOOR

PLUMBING

CITY OF ROANOKE WATER DEPT.	
SYSTEM OPERATIONS BUILDINGS	
DATE: _____	APPROVED: <i>[Signature]</i> ENGINEER IN CHARGE OF CONSTRUCTION
DRAWN BY: KIP NICHOLS	SHEET <i>P2</i> OF <i>P3</i>