
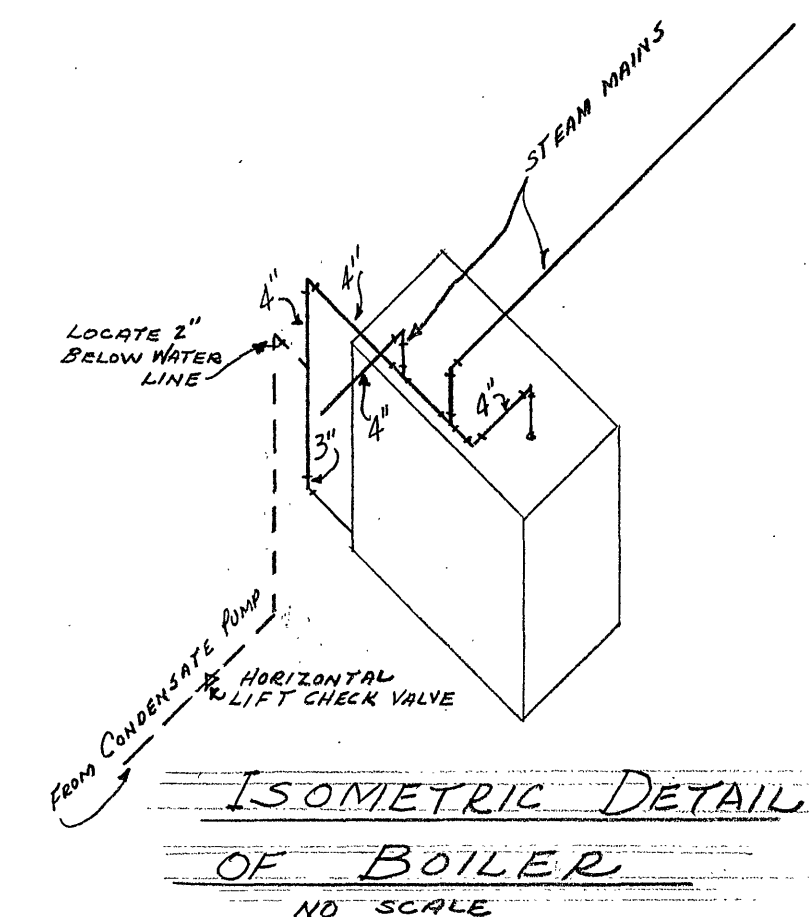


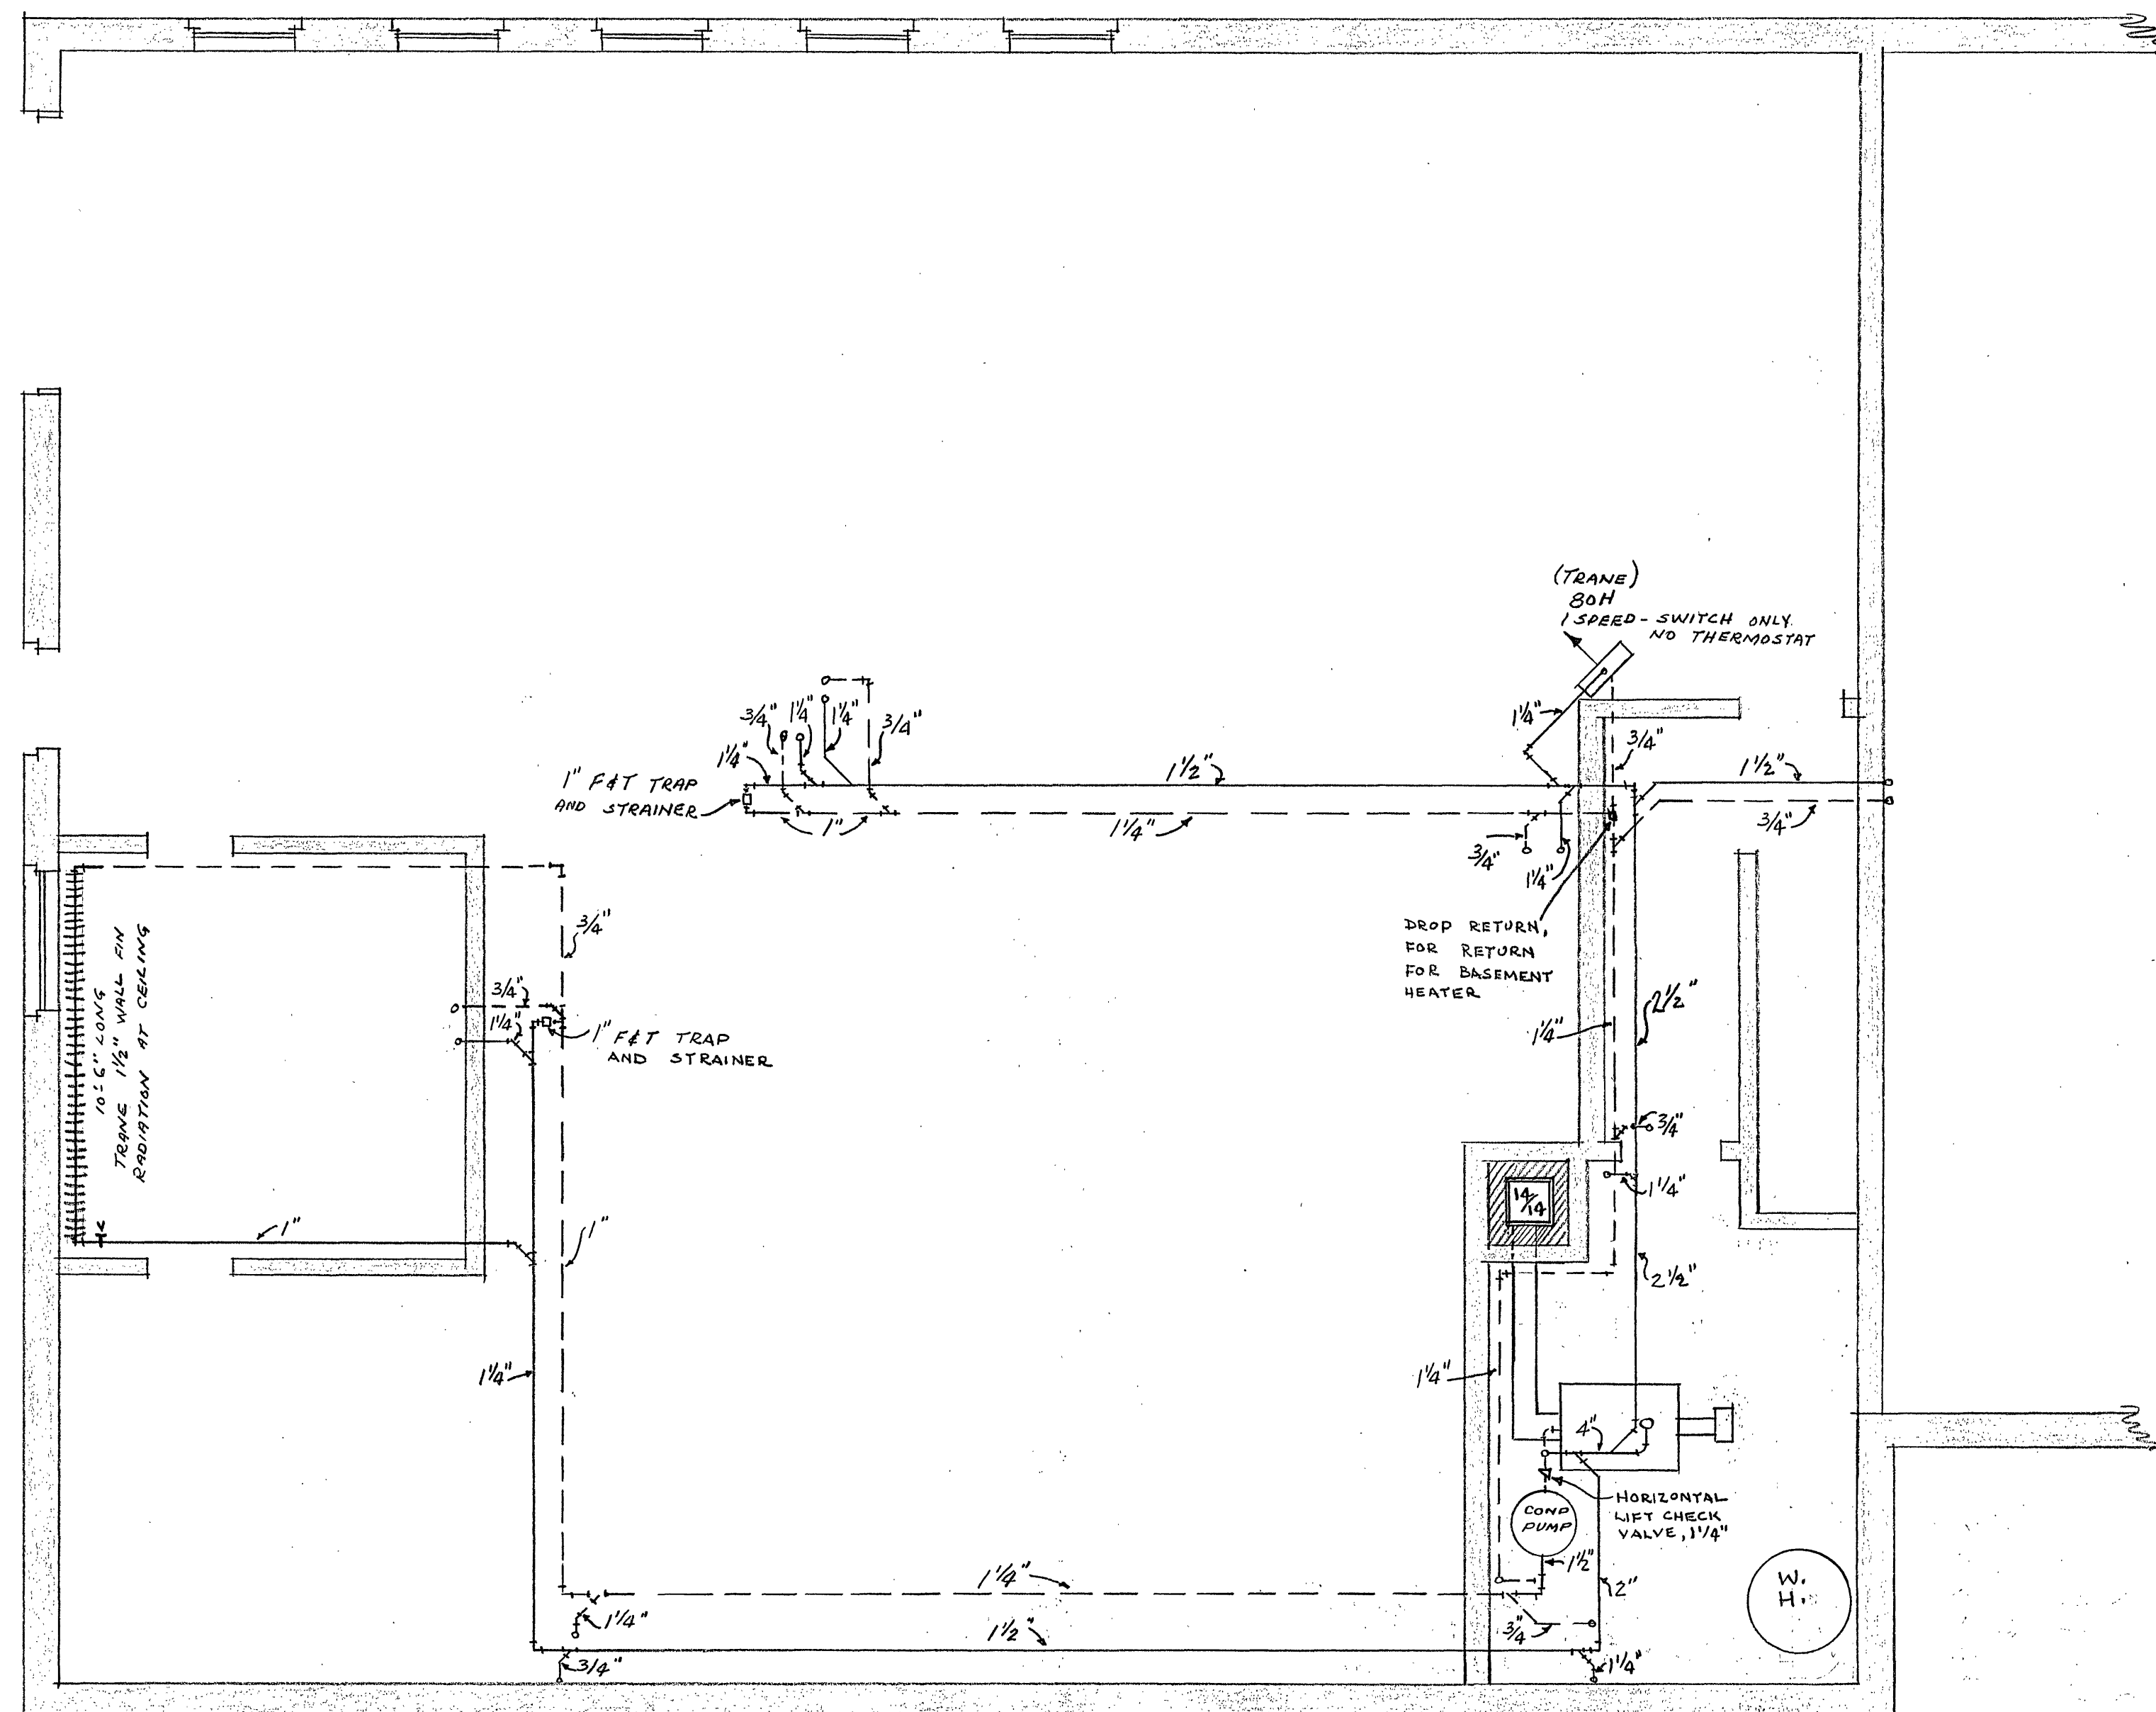

•• HEATING ••

BASEMENT PLAN

SCALE 1/4" = 1'-0"

CITY OF ROANOKE WATER DEPT.	
SYSTEM OPERATIONS BUILDINGS	
DATE:	<i>Robert E. Jones</i>
SCALE: 1/4" = 1'-0"	APPROVED: ENGINEER IN
DRAWN BY: R. G. NICHOLLS	CHARGE OF CONSTRUCTION SHEET 11 OF 12