


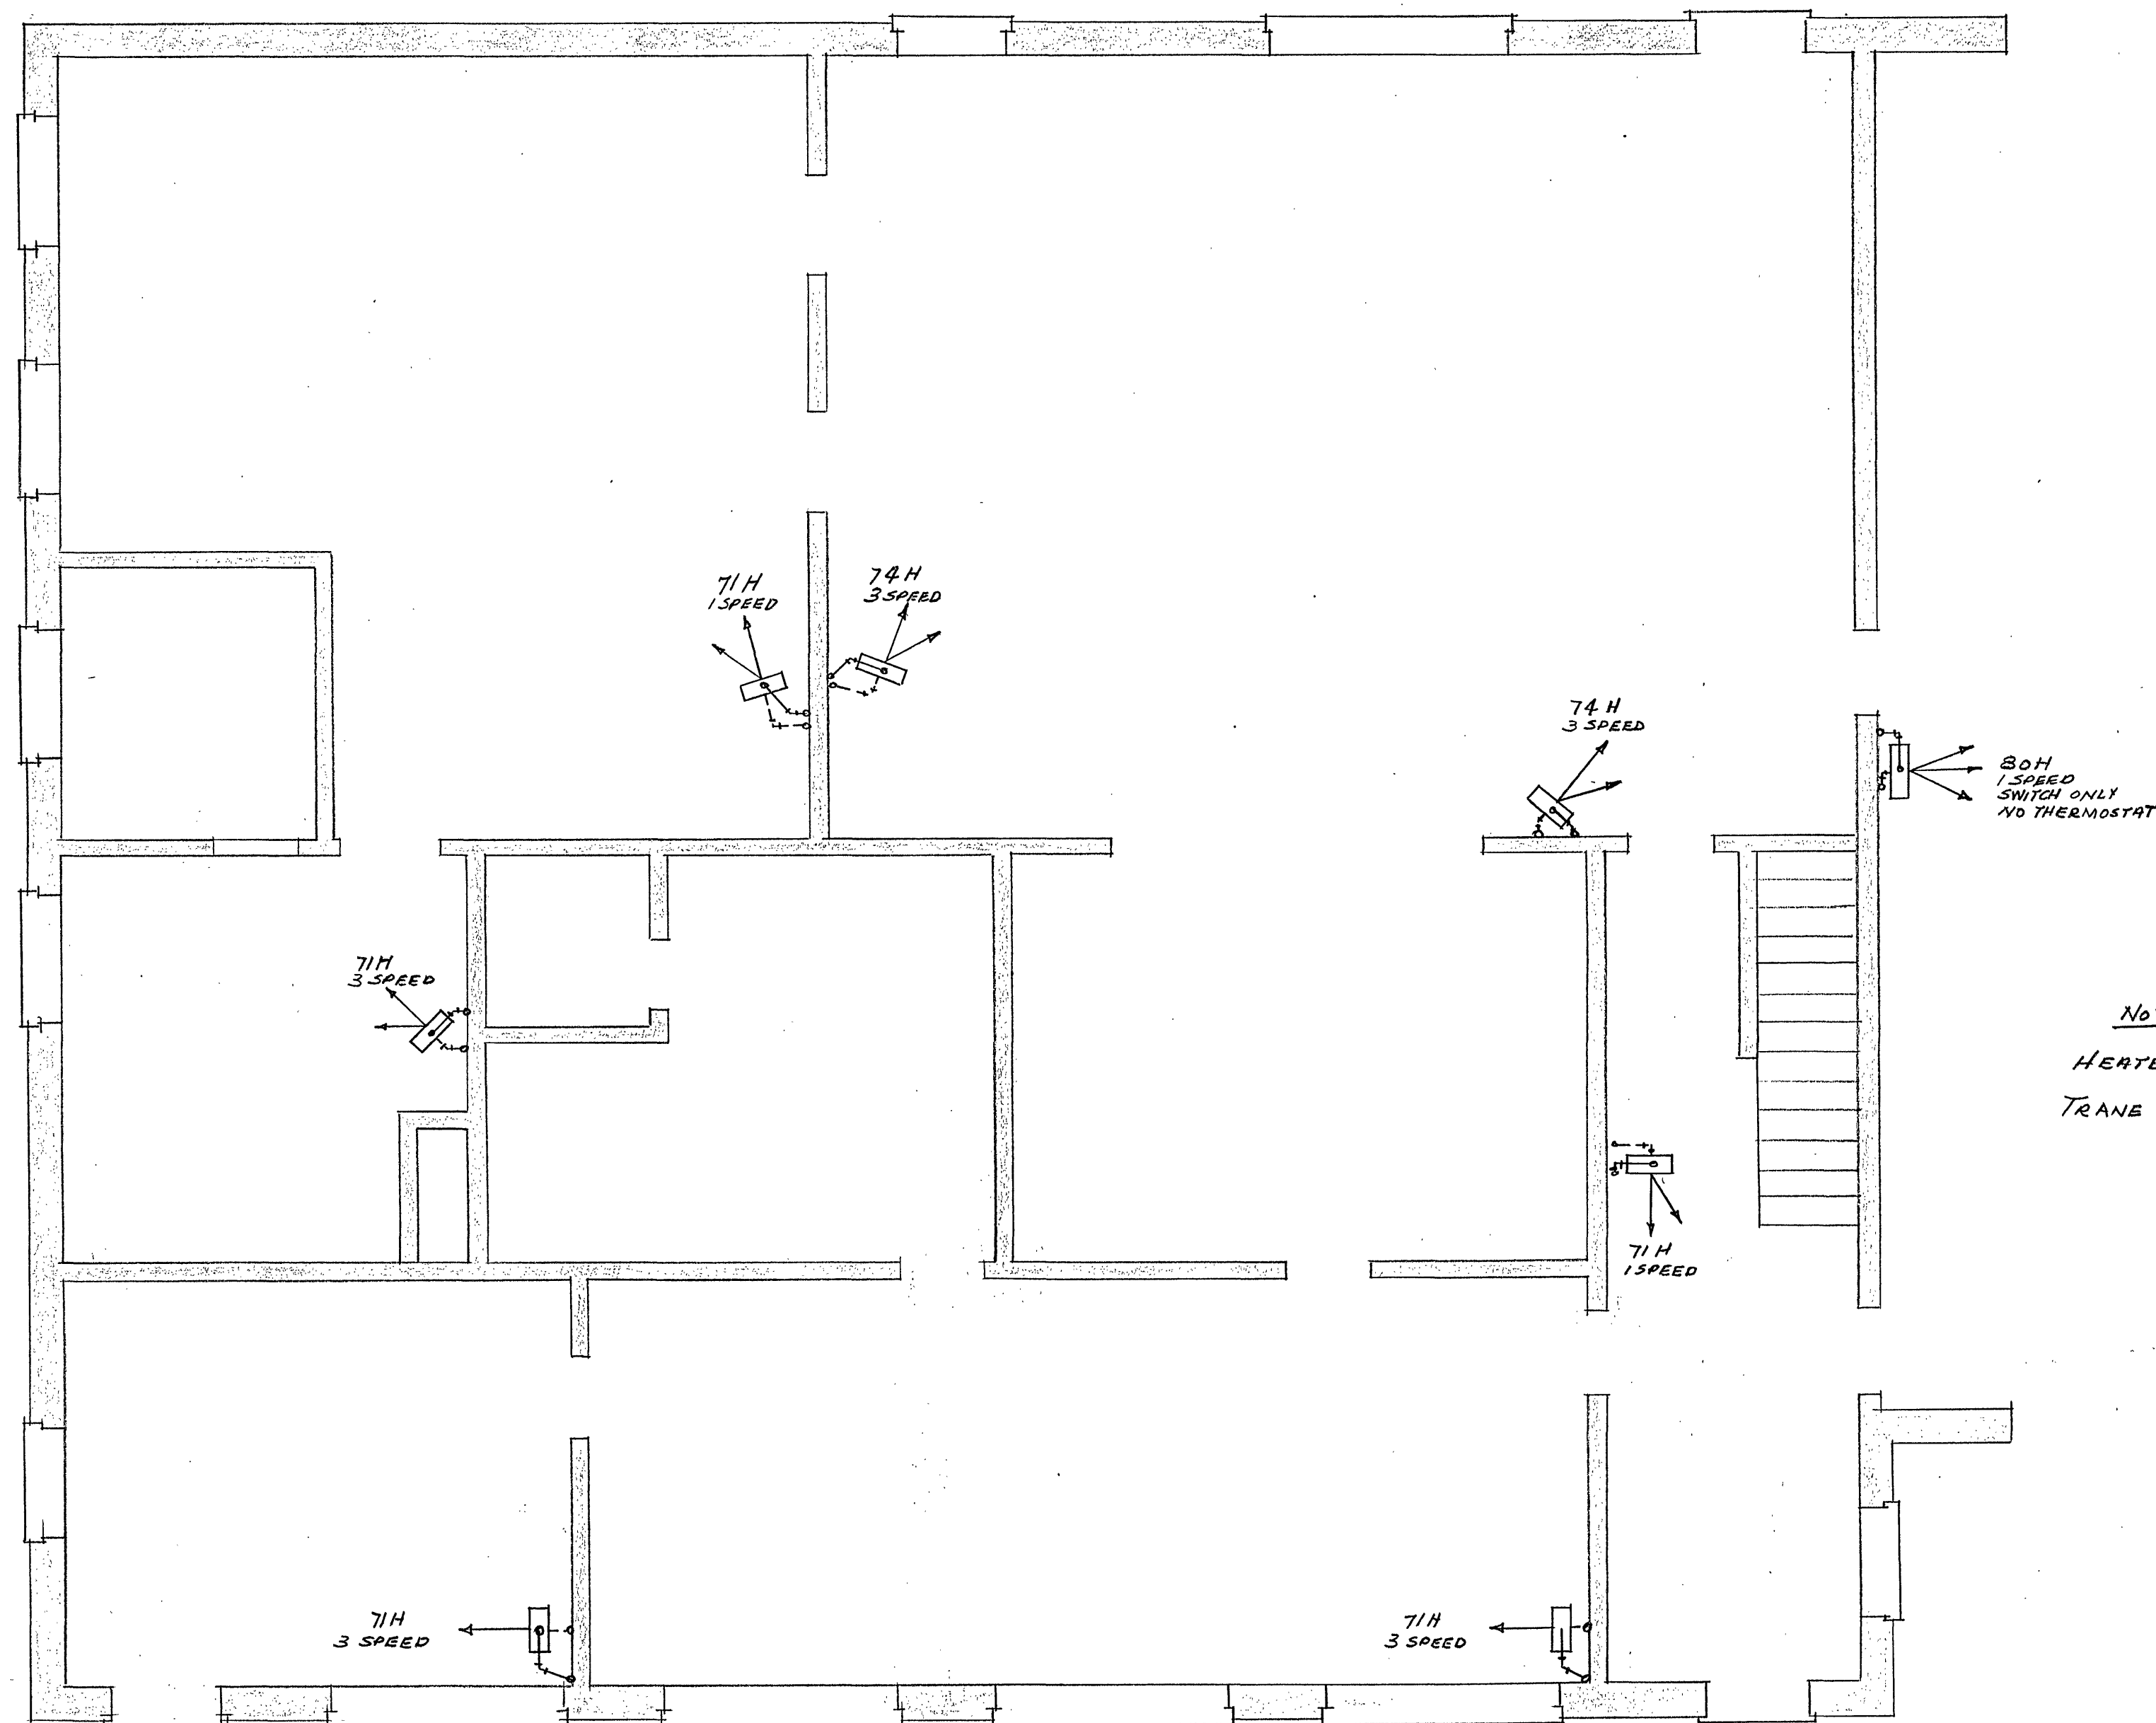

NOTE:
HEATER NO.'S ARE FROM
TRANE CATALOG.

•• HEATING ••

FIRST FLOOR

SCALE 1/4" = 1'-0"

CITY OF ROANOKE WATER DEPT.	
SYSTEM OPERATIONS BUILDINGS	
DATE:	<i>Robert R. Rouse</i>
SCALE: 1/4" = 1'-0"	APPROVED: ENGINEER IN
DRAWN BY: R. G. NICHOLLS	CHARGE OF CONSTRUCTION
	SHEET 12 OF 12