




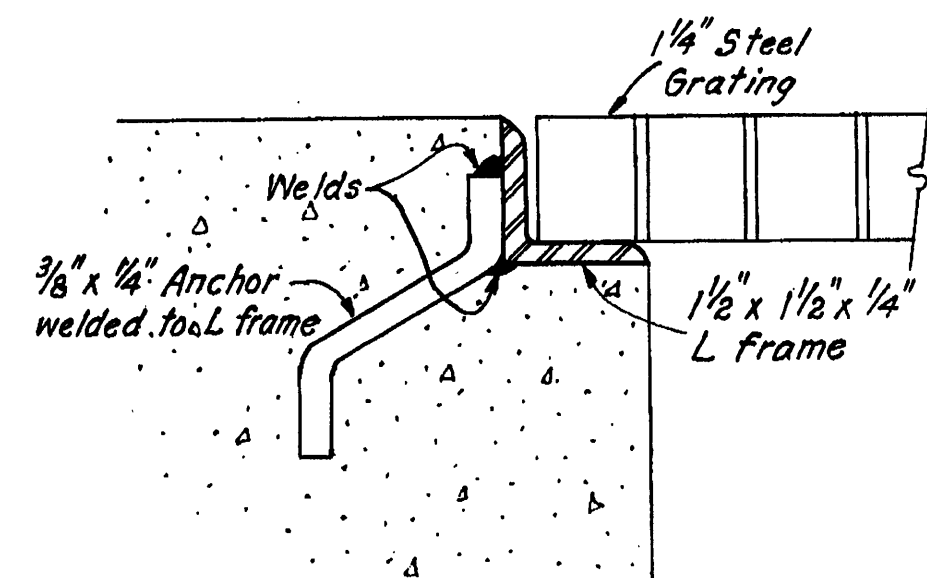


TYPICAL GRATING DETAIL
One Half Scale

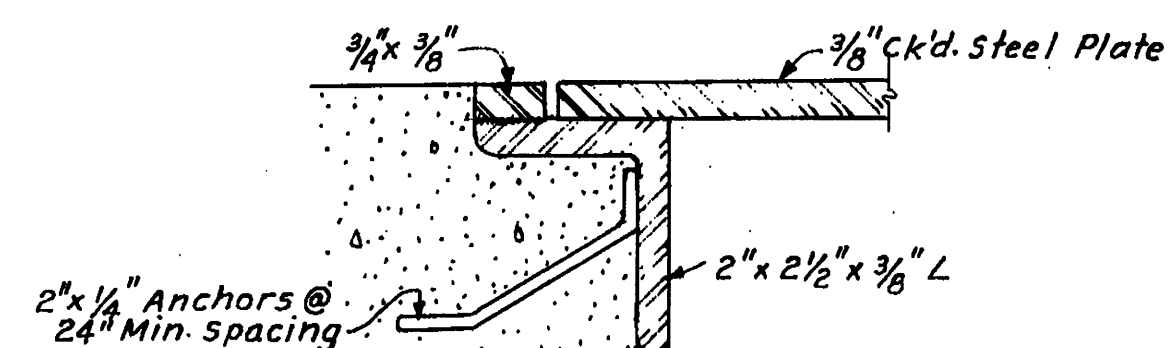

TYPICAL DETAIL OF FLOOR PLATE
One Half Scale

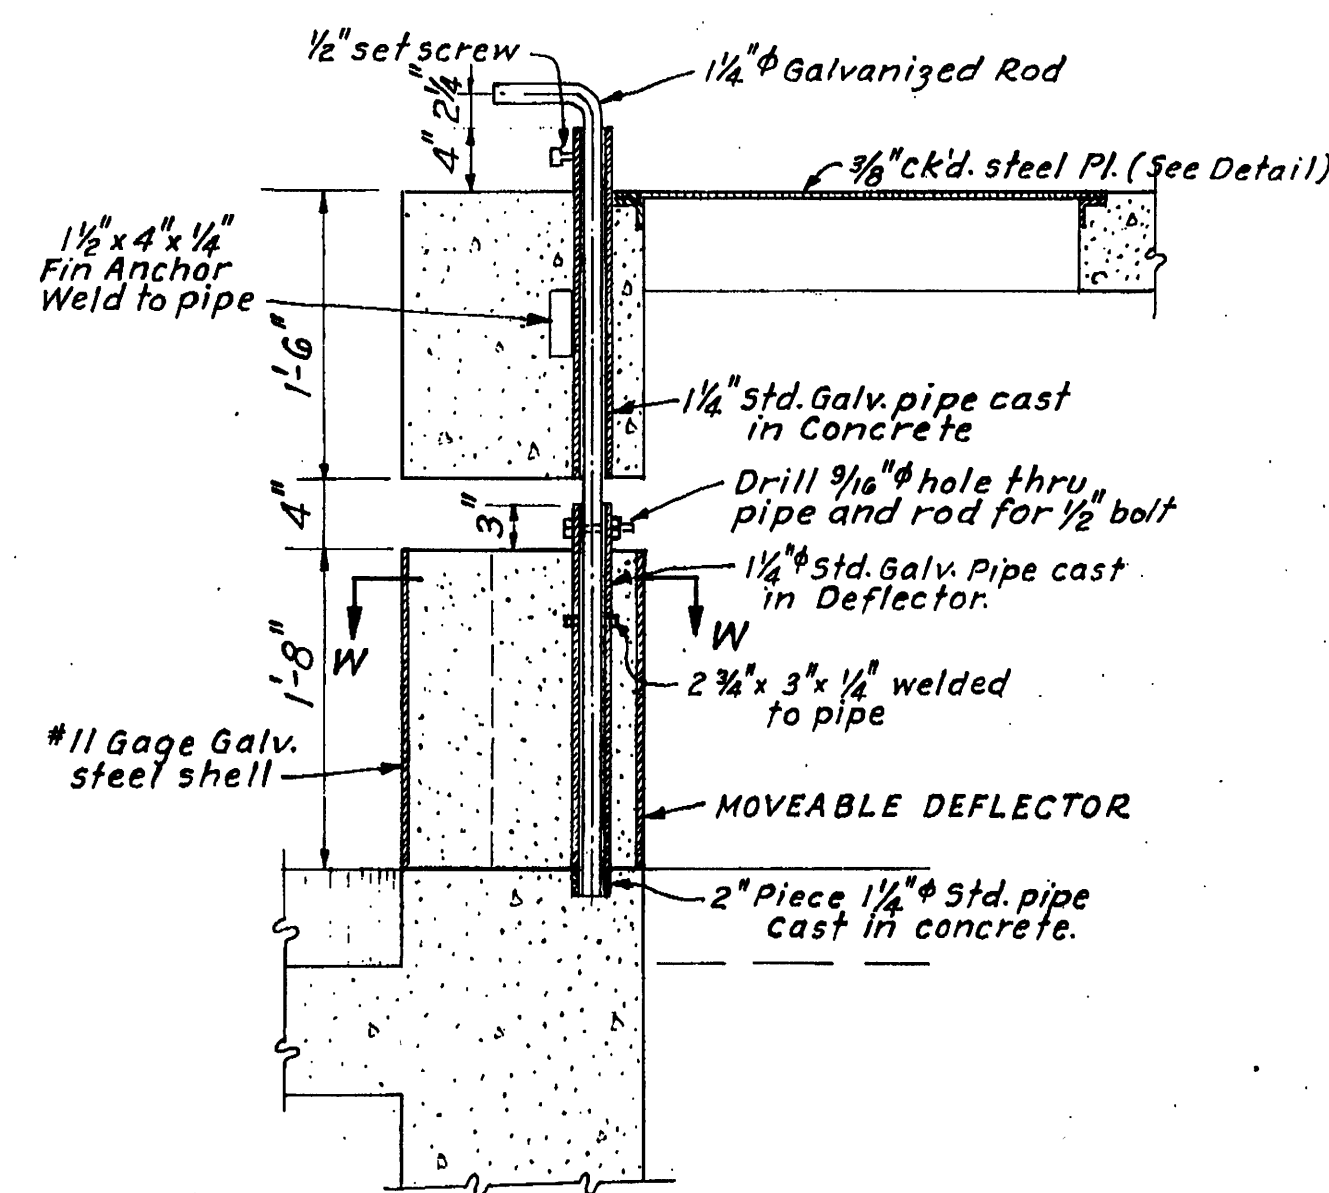


SECTION Y-Y

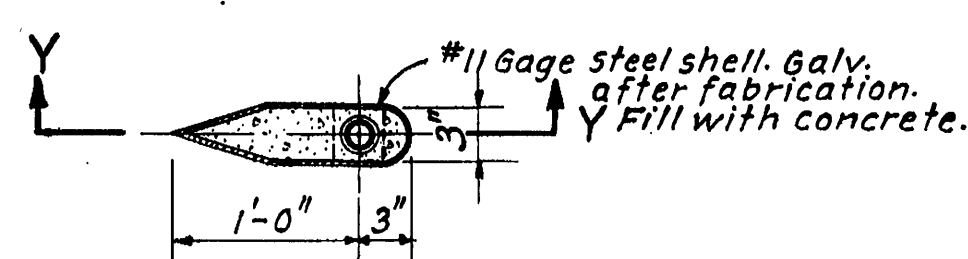


SECTION W-W
Scale: 1"=1'-0"


DETAILS OF INLET DEFLECTORS
(16 REQUIRED)

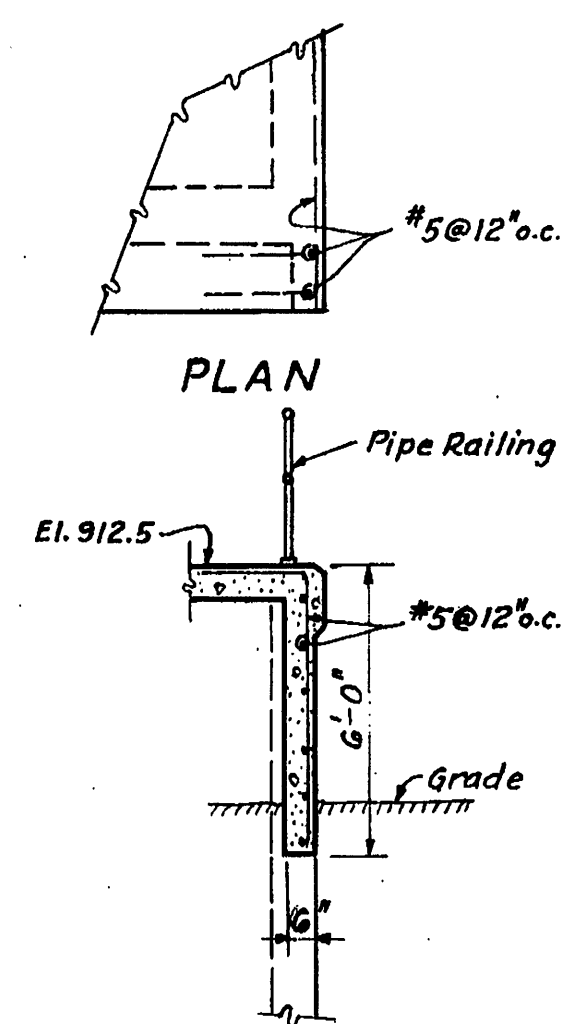


SECTION E-E
DETAILS OF CURTAIN WALLS
Scale: 1/2"=1'-0"

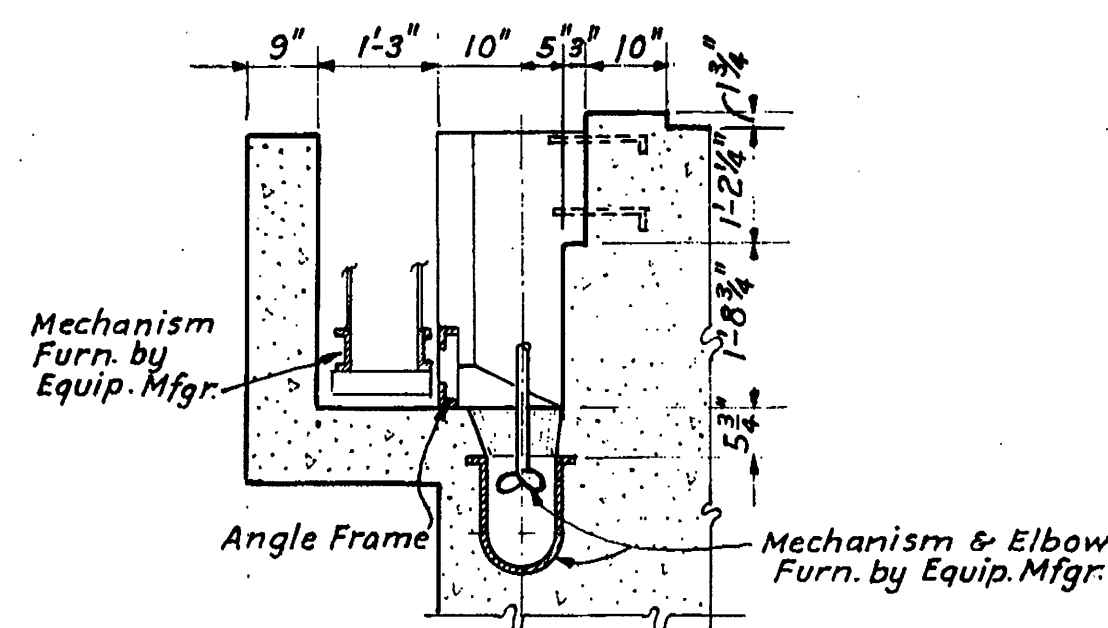


SECTION I-I
Scale: 1/2"=1'-0"

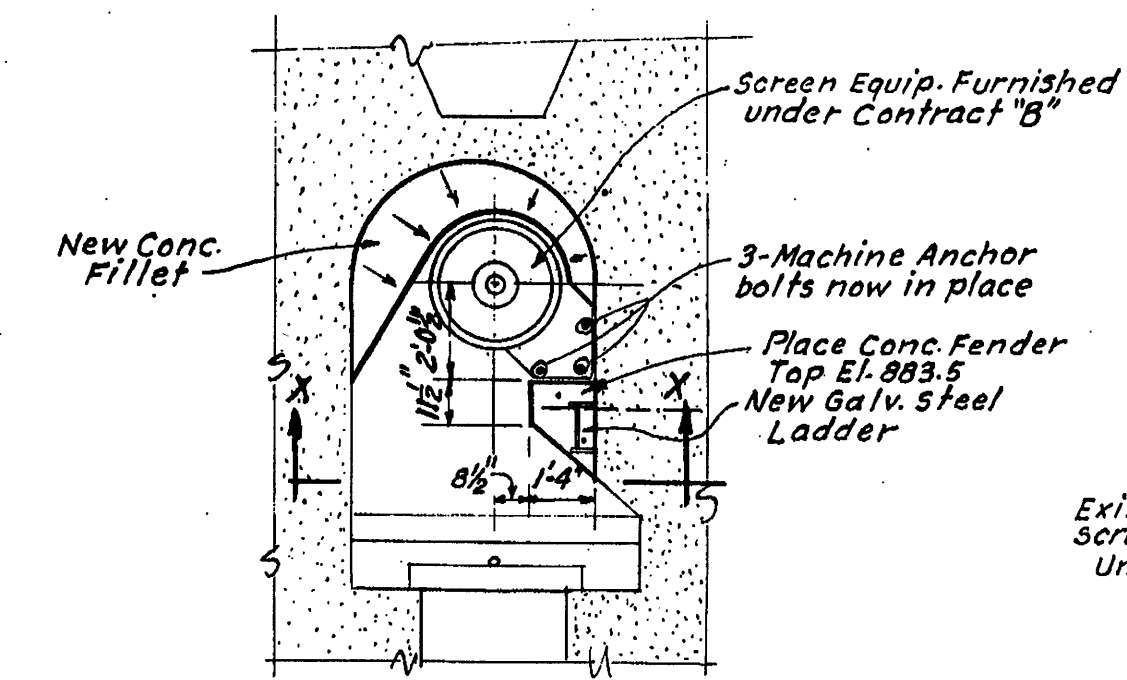


PLAN AT ELEV. 883.5

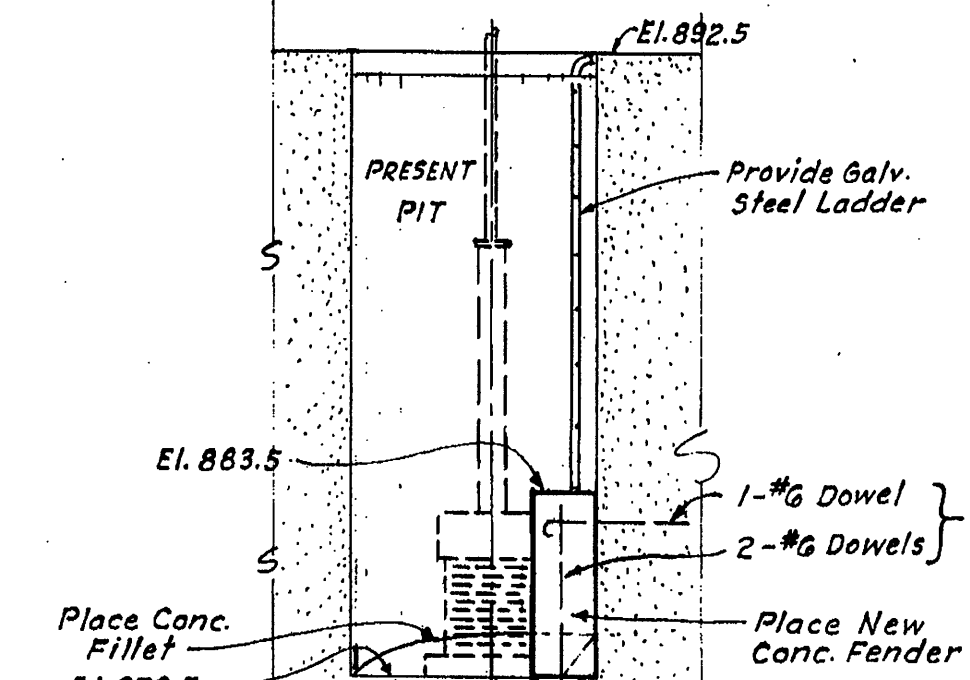


SECTION X-X
Scale: 1/2"=1'-0"

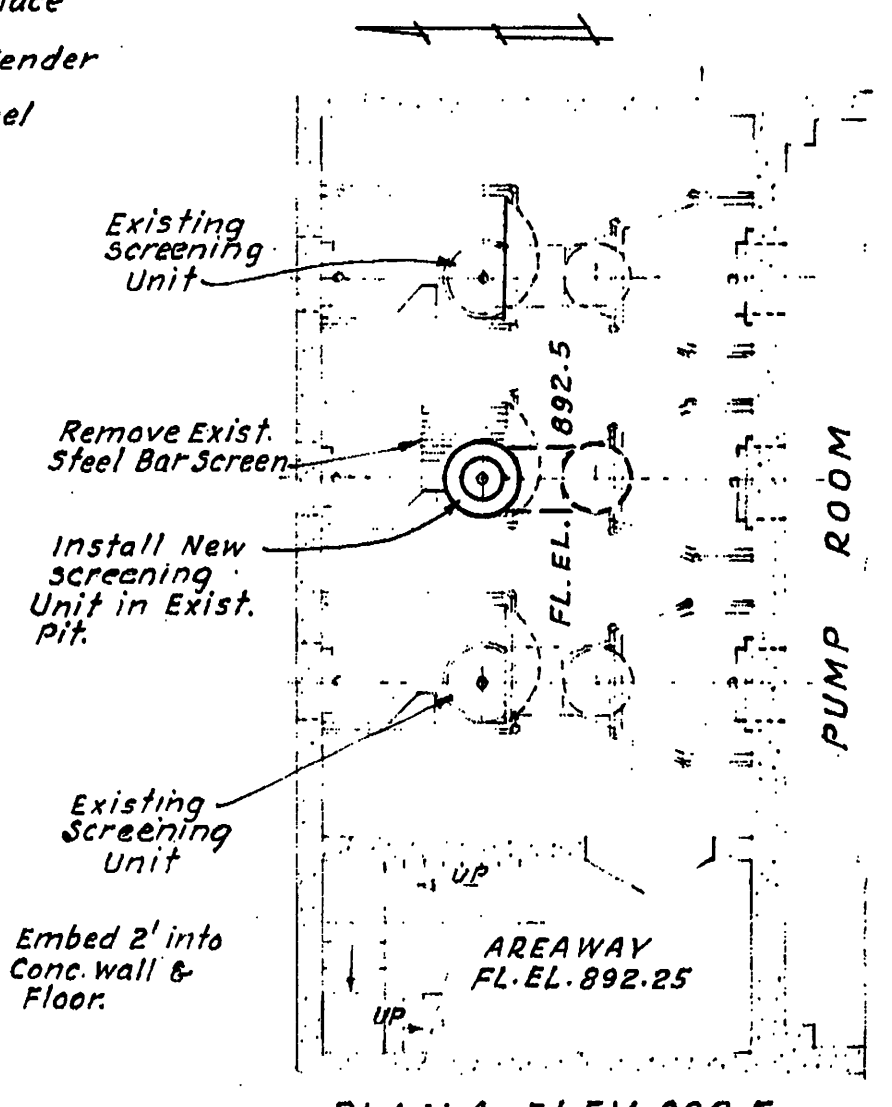


PLAN AT ELEV. 892.5
Scale: 1/2"=1'-0"

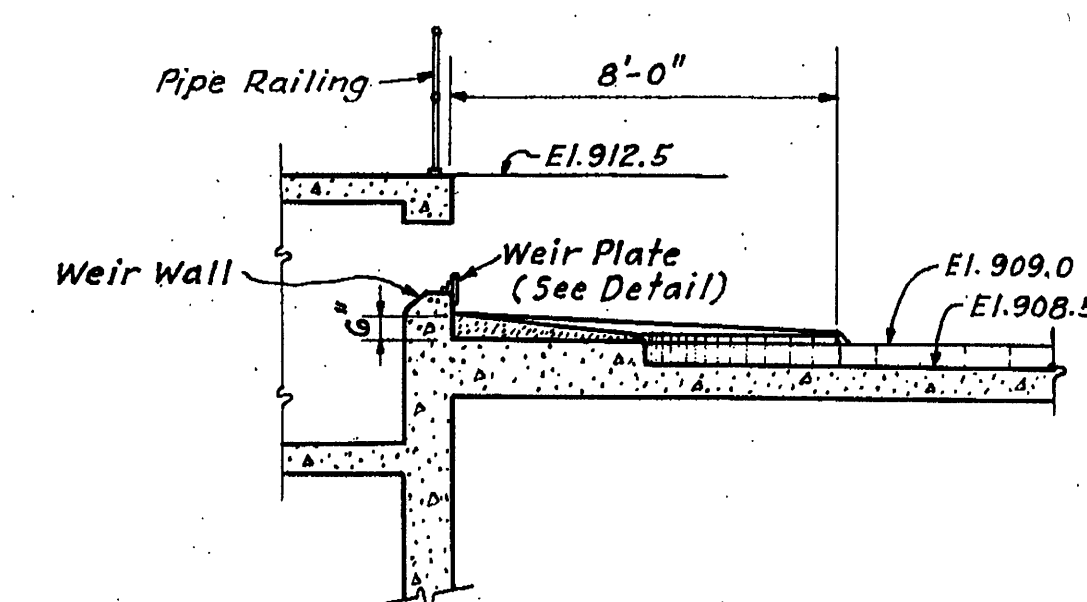

SECTION P-P
Scale: 1/2"=1'-0"

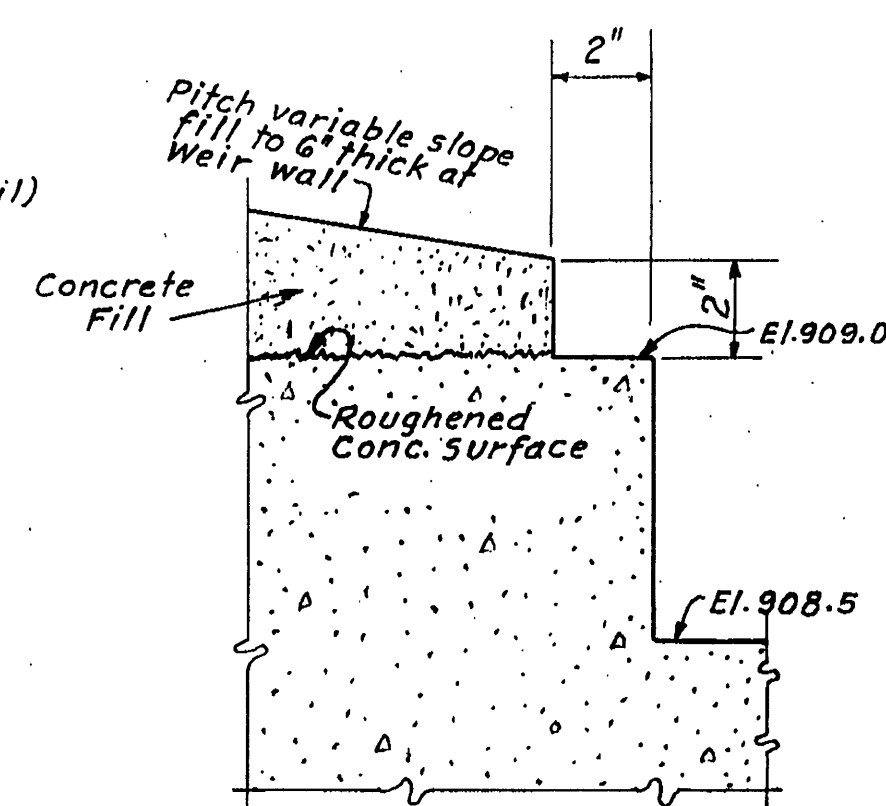


SECTION X-X
Scale: 3"=1'-0"

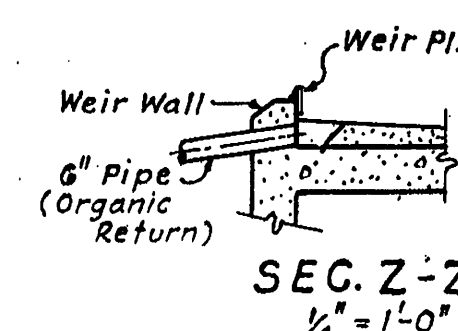


SECTION Z-Z
1/2"=1'-0"

DETAILS OF SLOPE FILLS AT OUTLET END OF BASIN

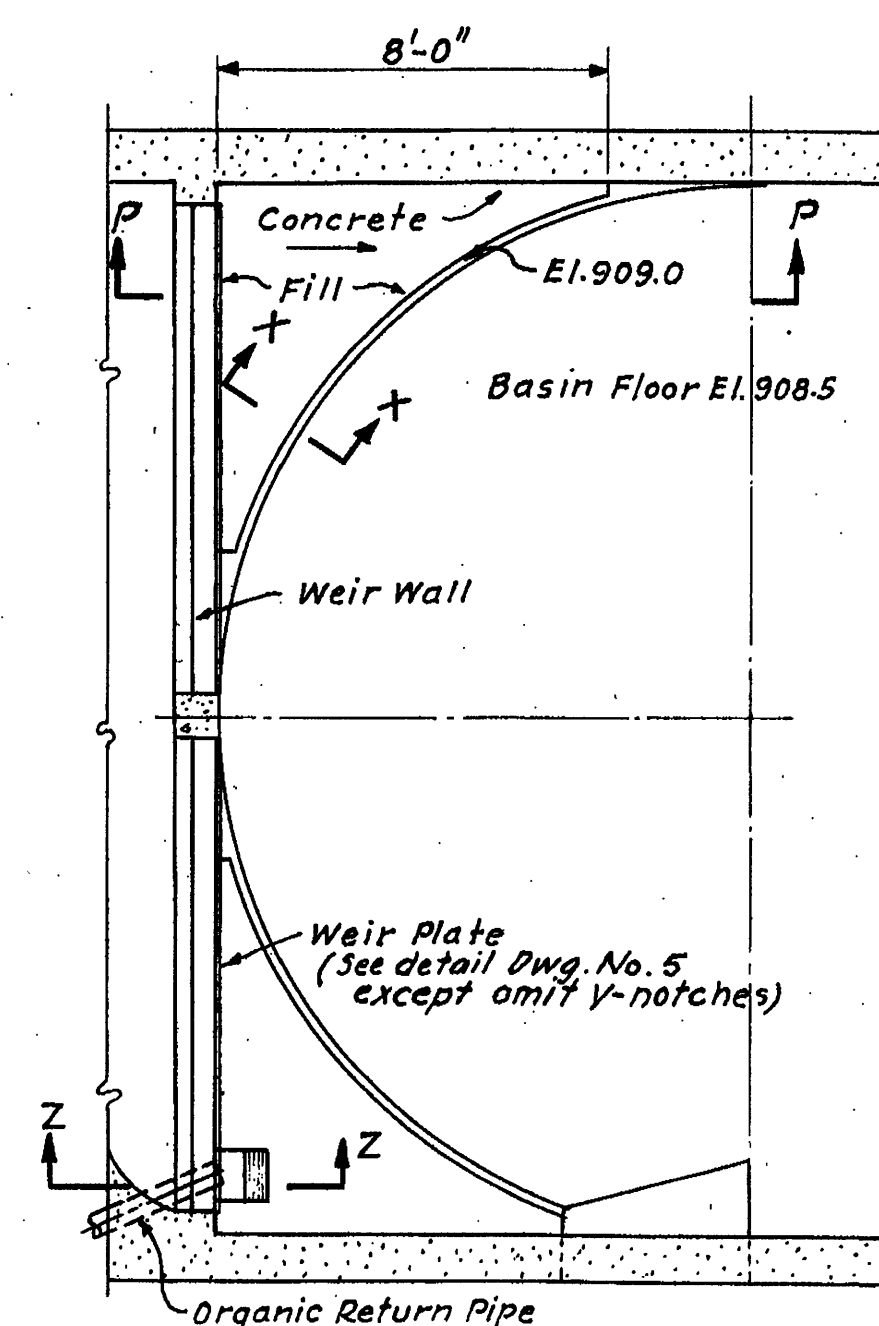

PLAN
Scale: 1/2"=1'-0"

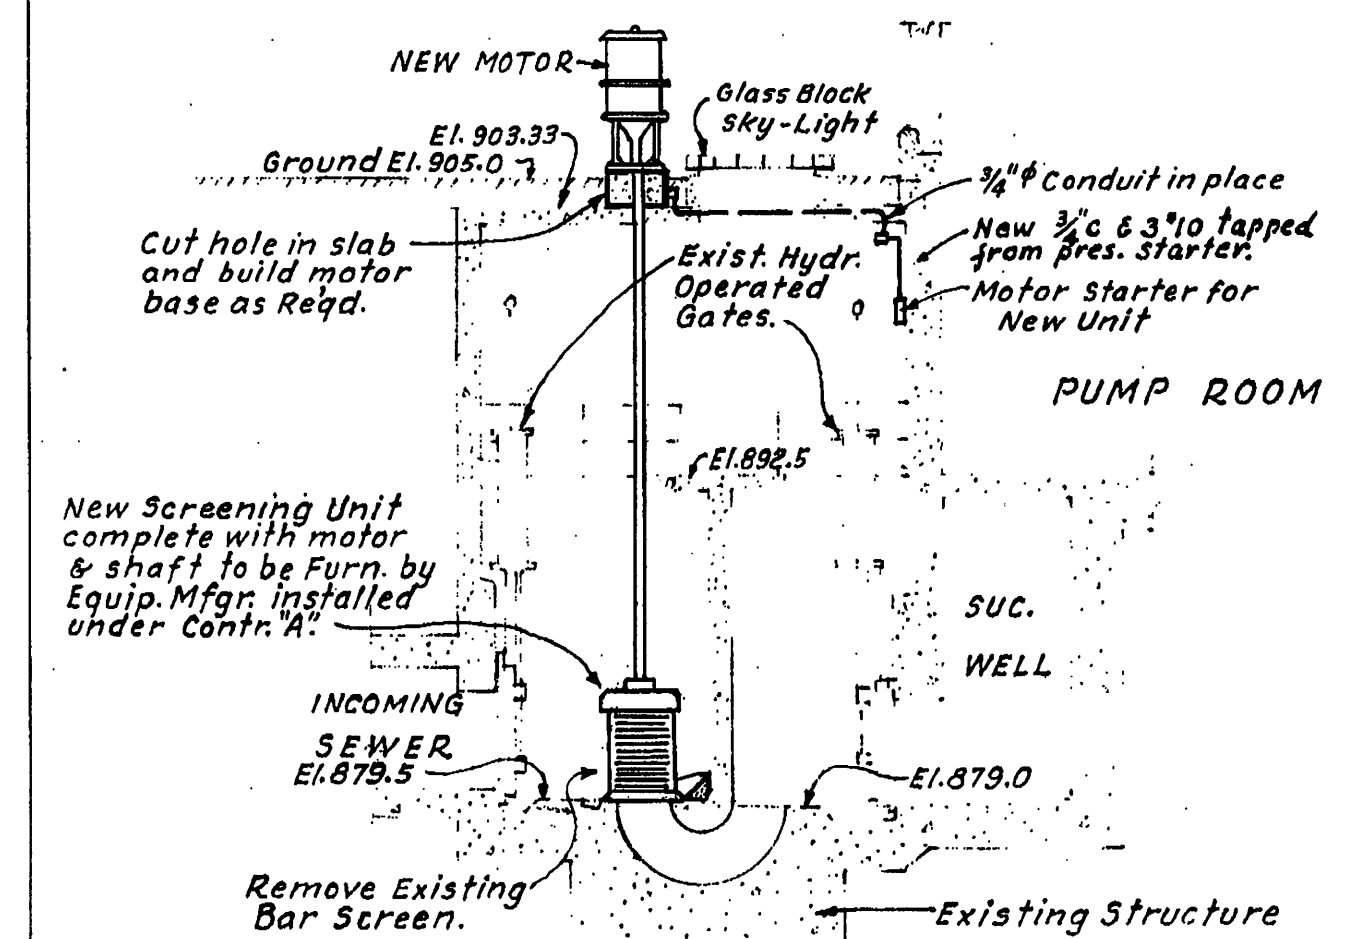

SECTION THRU NEW UNIT
DETAILS OF NEW SCREENING UNIT
INSTALLATION
Scale: 1/2"=1'-0"