
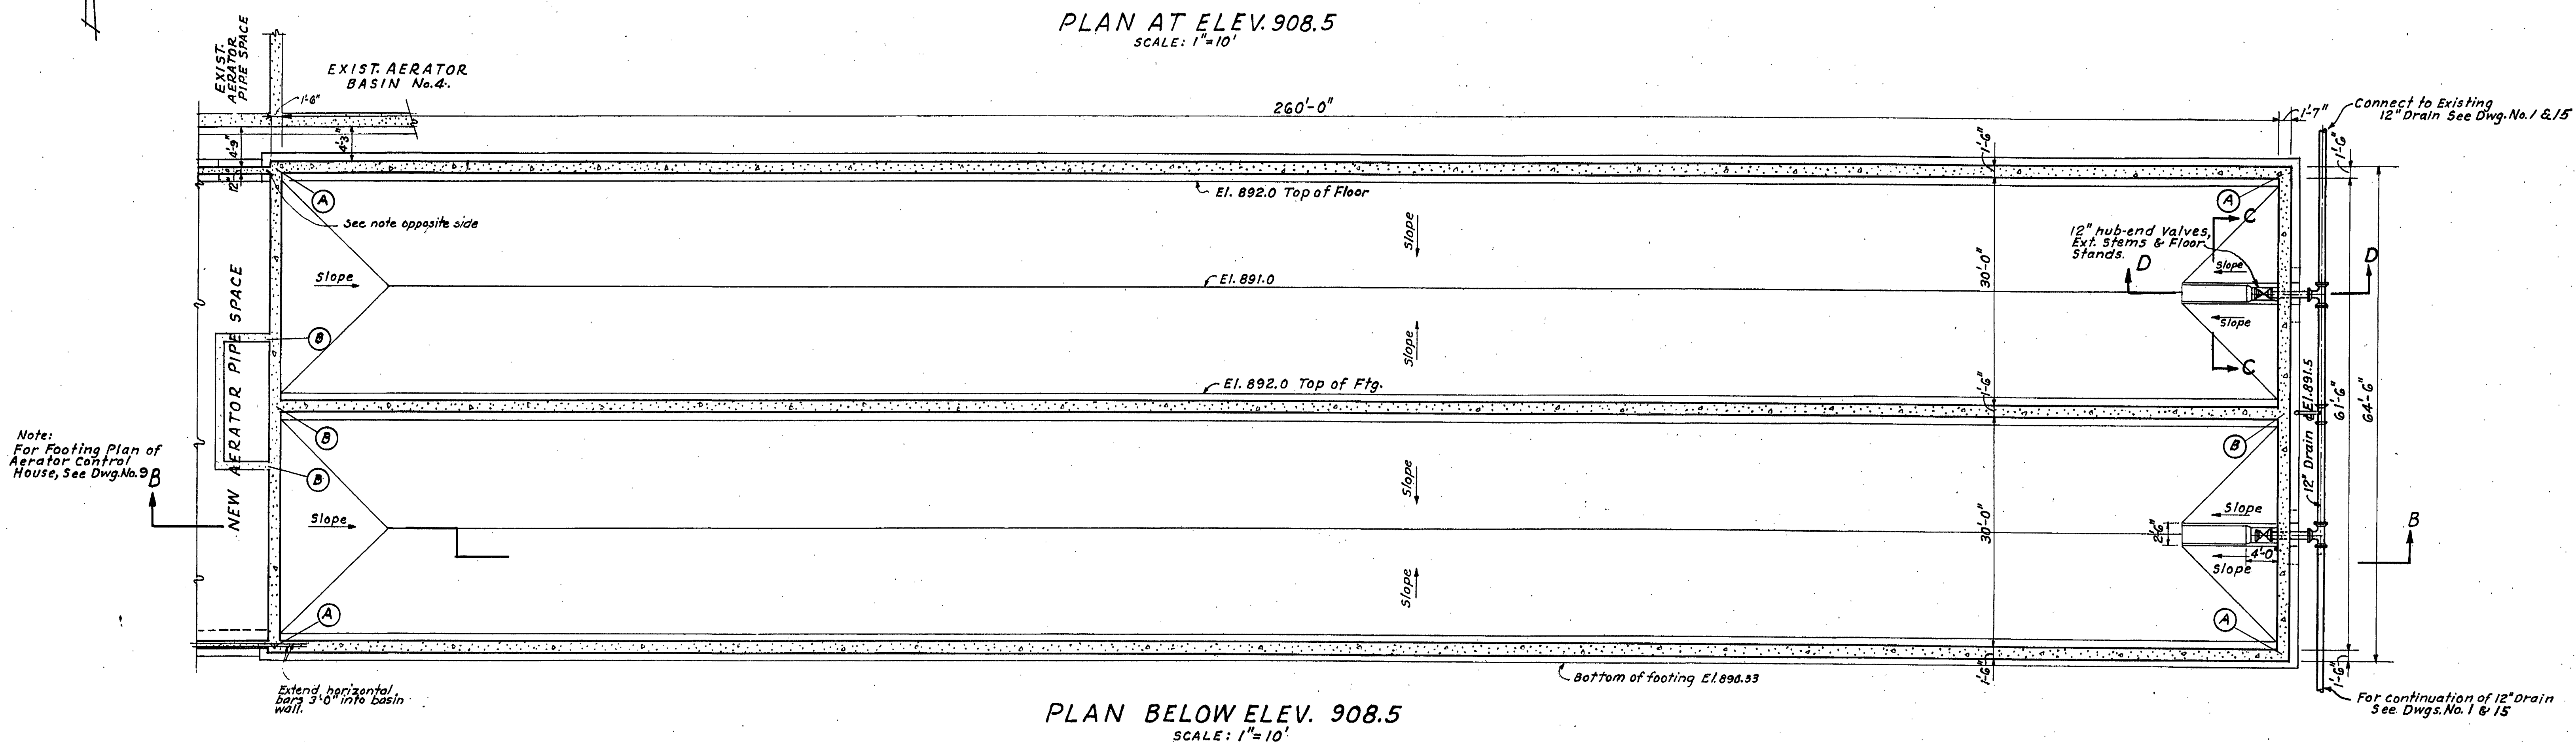


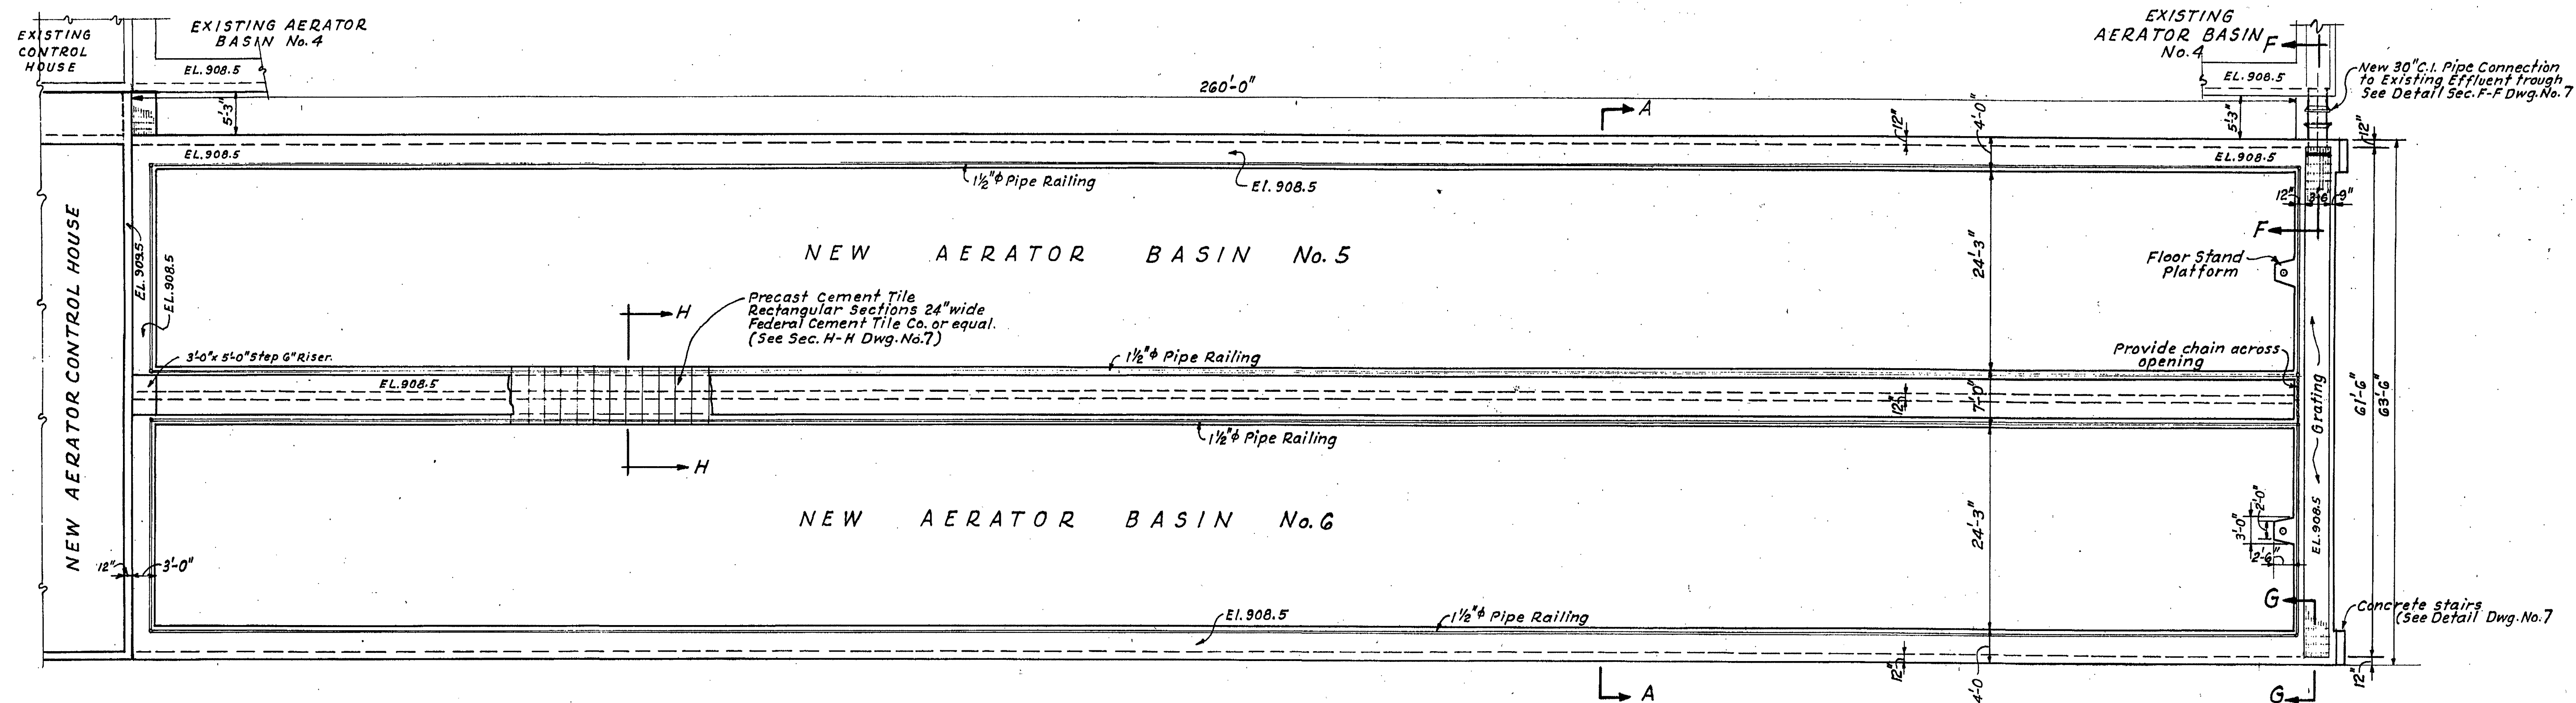

Note:
For Footing Plan of
Aerator Control
House, See Dwg. No. 9B

A TYPE OF ARRANGEMENT OF
HORIZONTAL REINFORCING
STEEL. SEE DETAILS Dwg. No. 16

6

SEWAGE TREATMENT PLANT ADDITIONS
AERATOR BASINS
PLANS
CITY OF ROANOKE,
VIRGINIA
ALVORD, BURDICK & HOWSON
ENGINEERS CHICAGO
1959