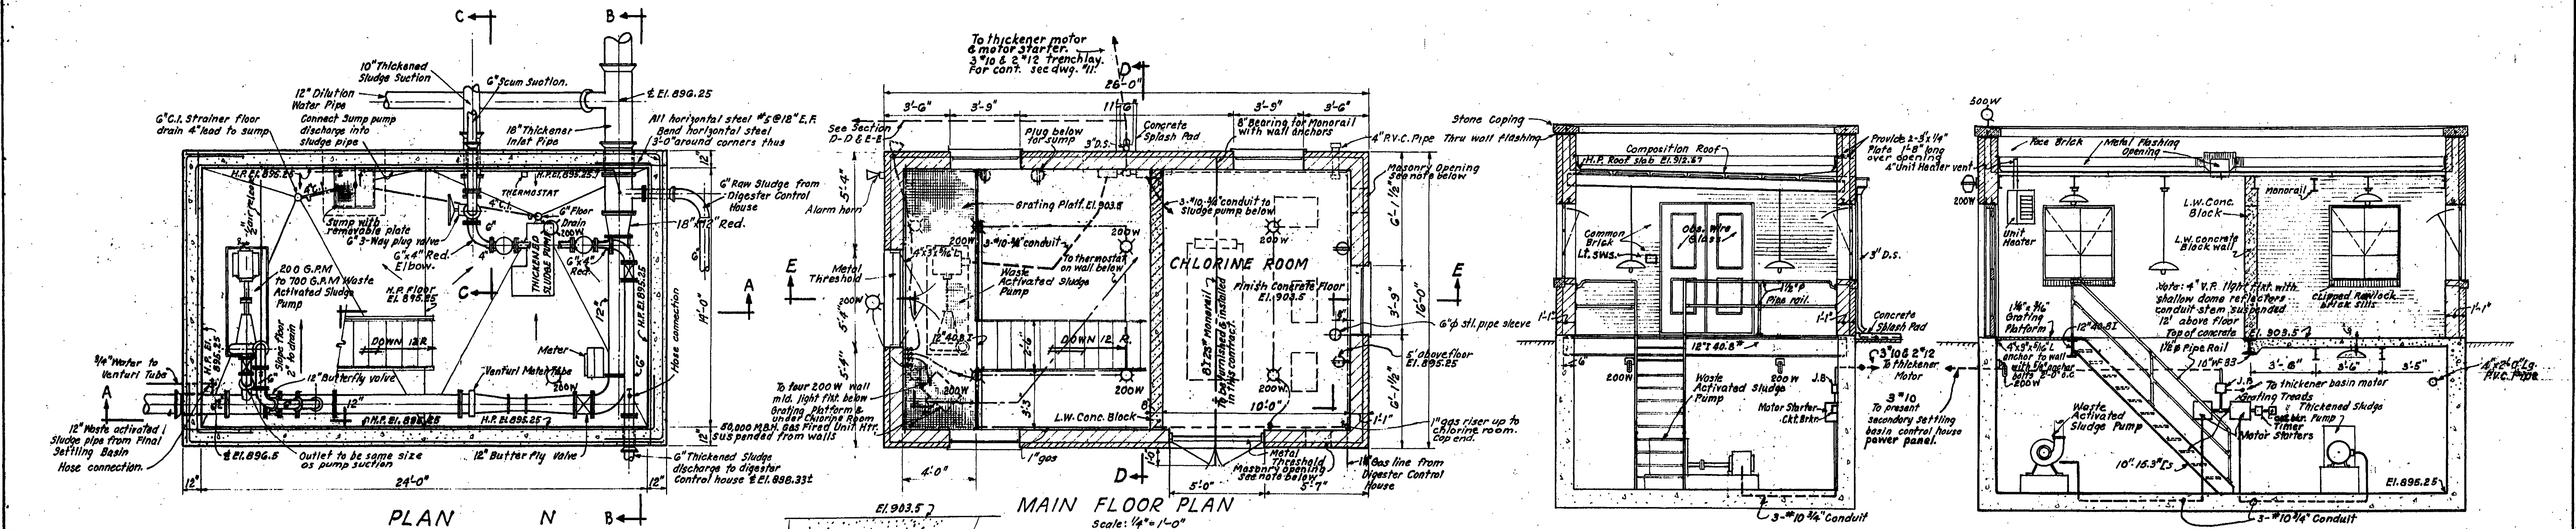


SEWAGE TREATMENT PLANT ADDITIONS
SLUDGE THICKENER CONTROL HOUSE
 CITY OF ROANOKE, VIRGINIA

ALVORD, BURDICK & HOWSON
 ENGINEERS CHICAGO
 1959