



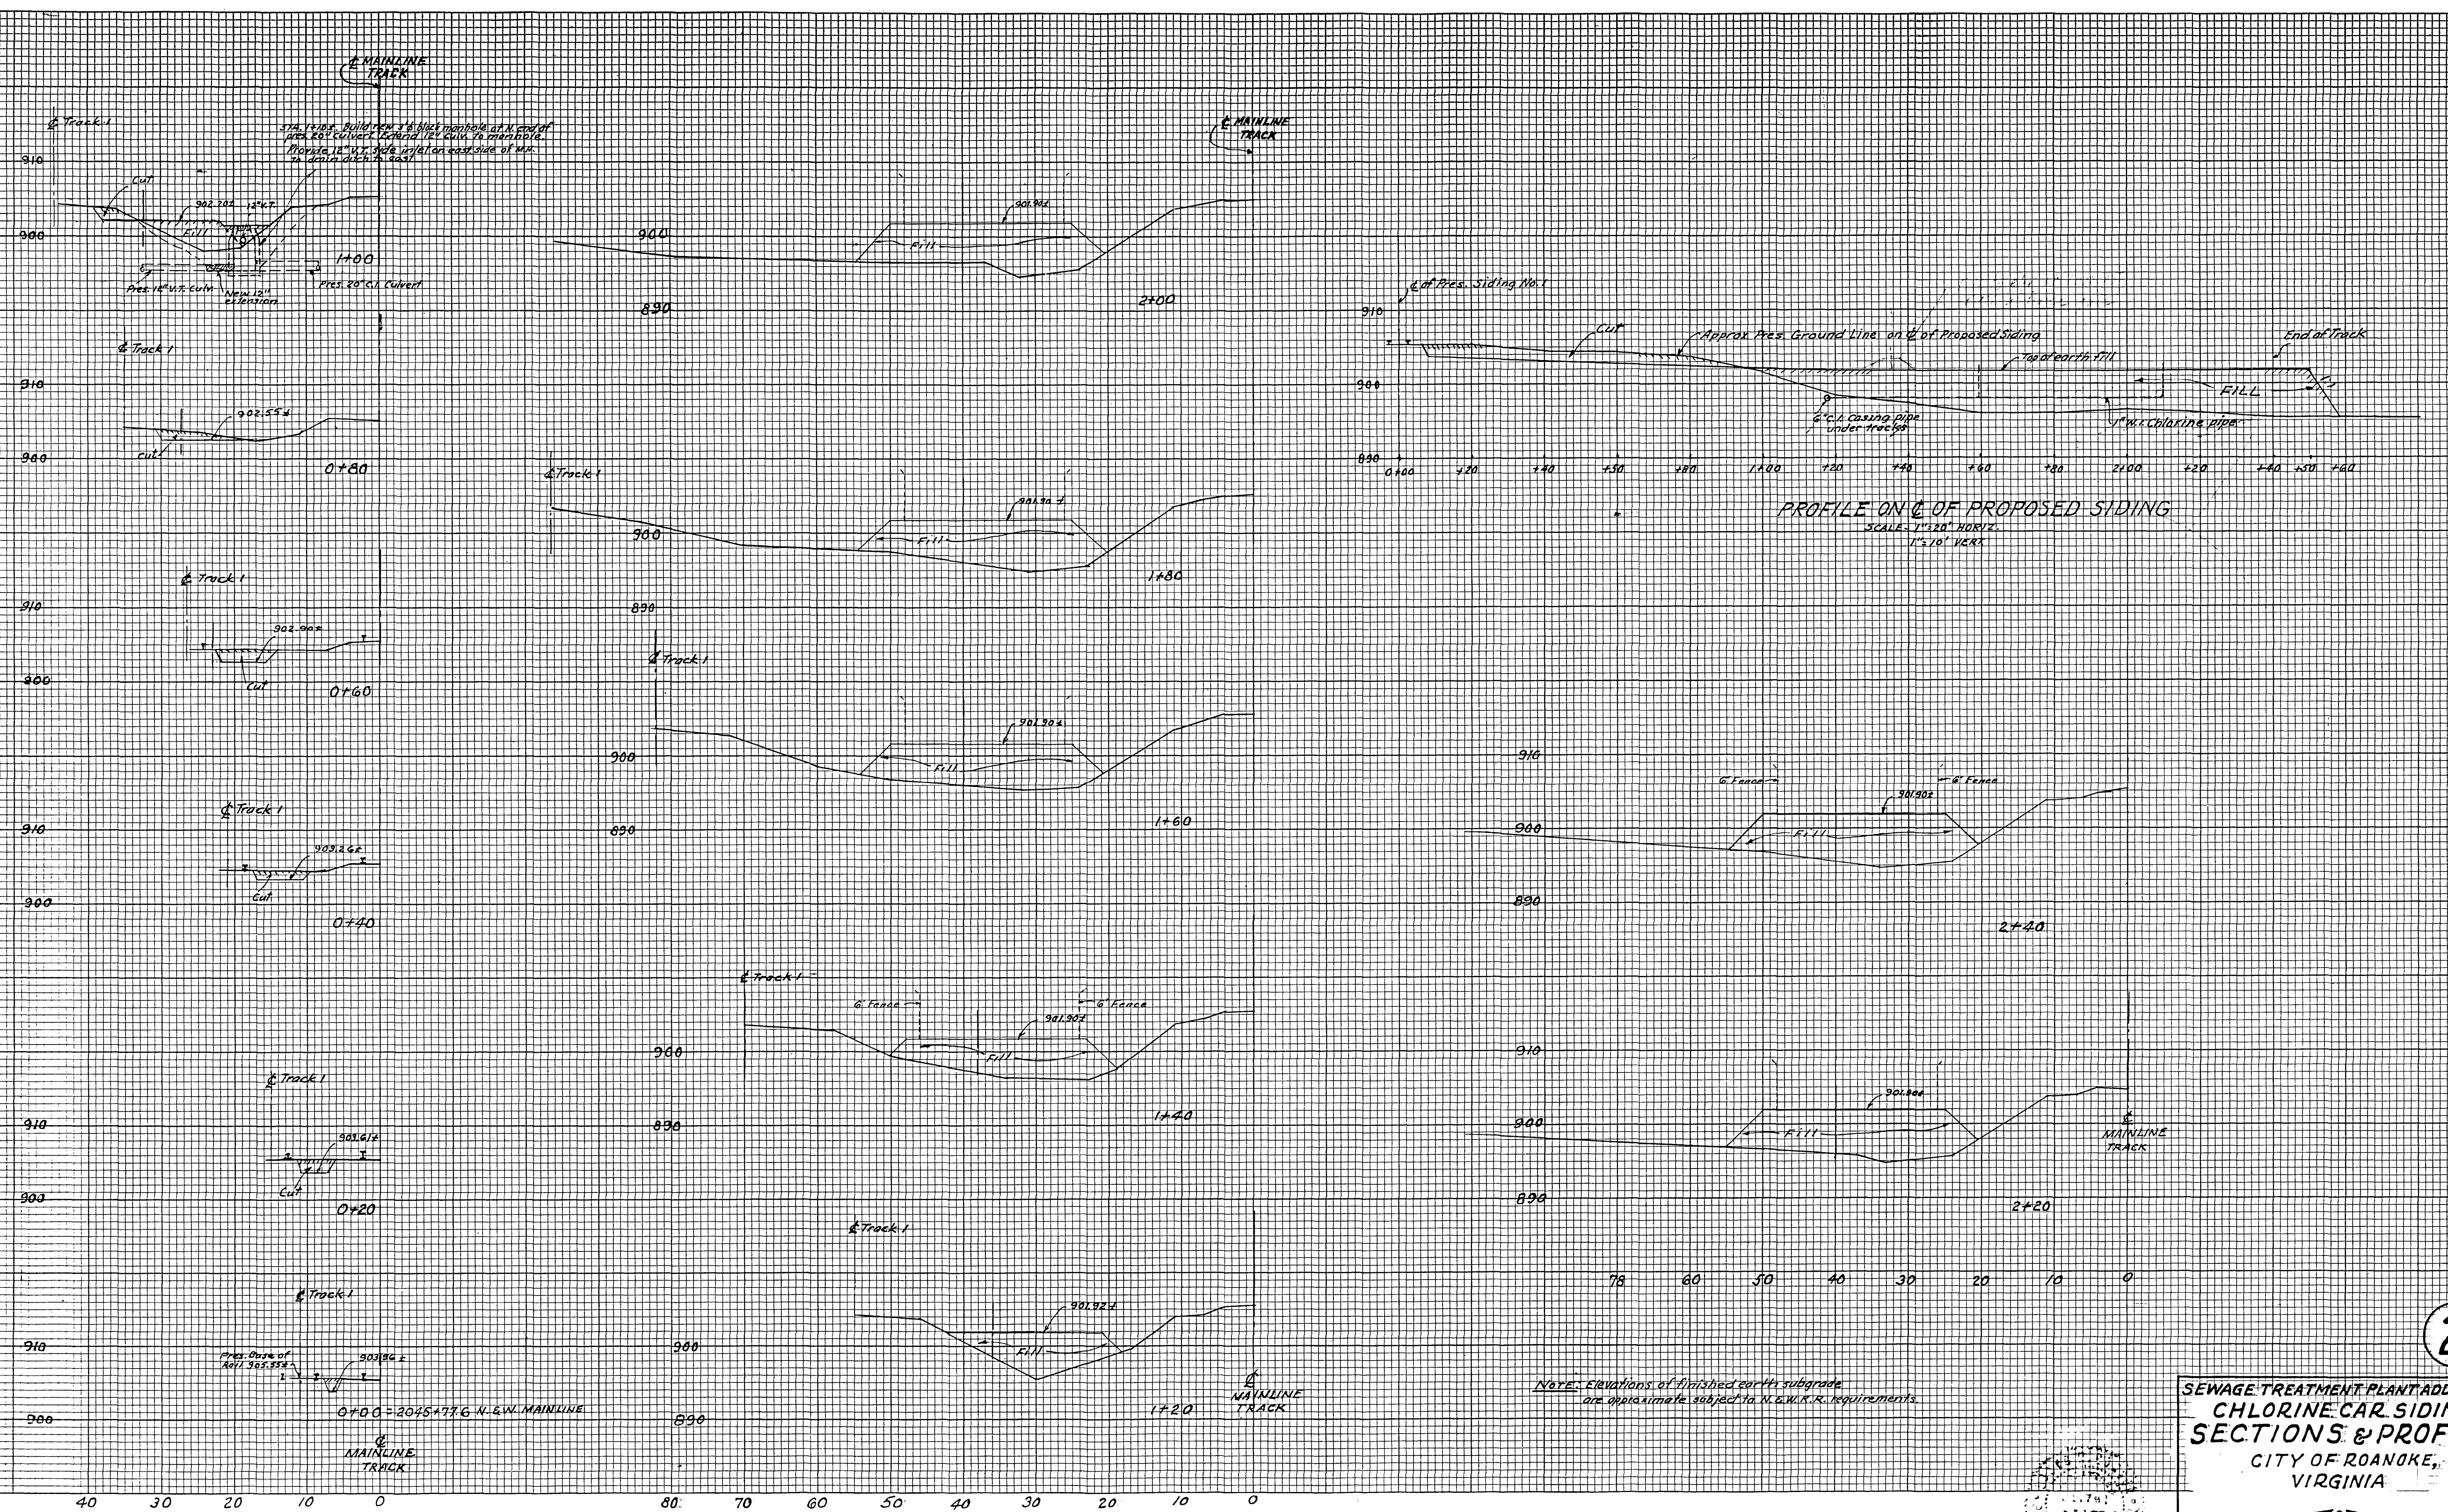

NOTE: Elevations of finished earth subgrade are approximate subject to N.C.W.R. requirements.

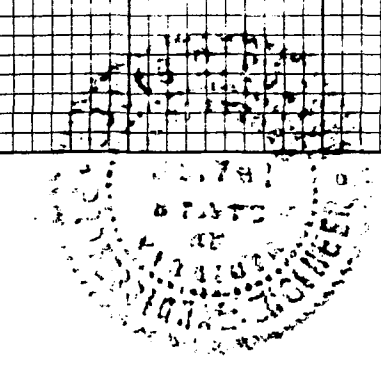

SEWAGE TREATMENT PLANT ADDITIONS
CHLORINE CAR SIDING
SECTIONS & PROFILE
CITY OF ROANOKE,
VIRGINIA

AL VORD, BURDICK & HOWSON
ENGINEER CHICAGO
1965

17, 1966