
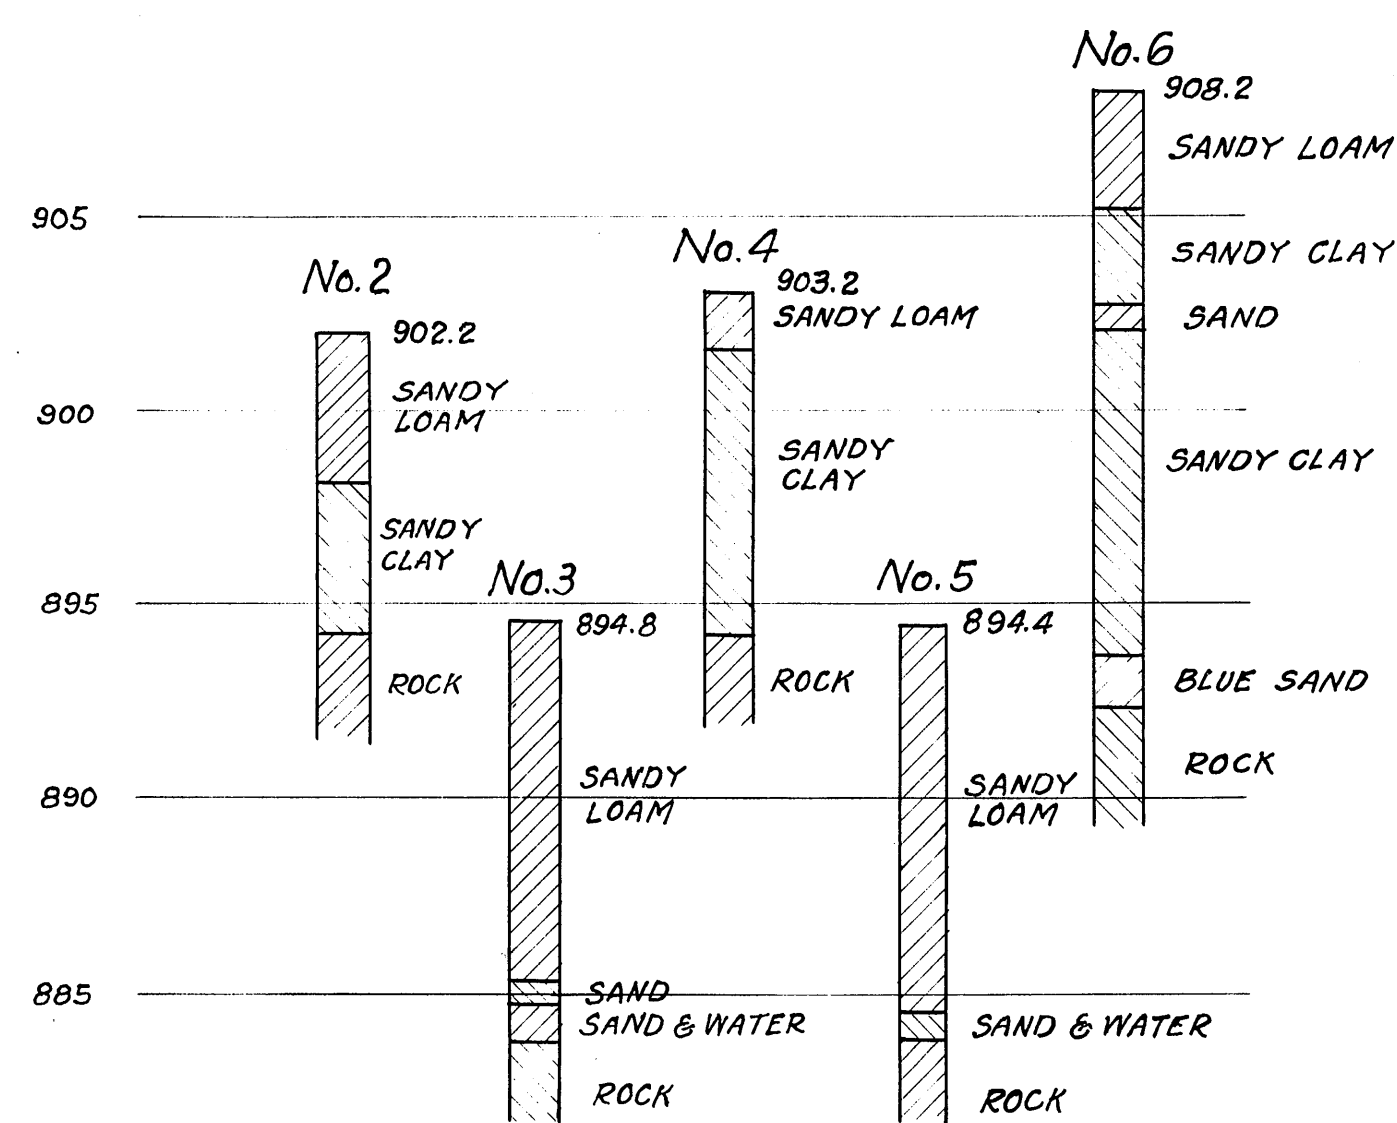


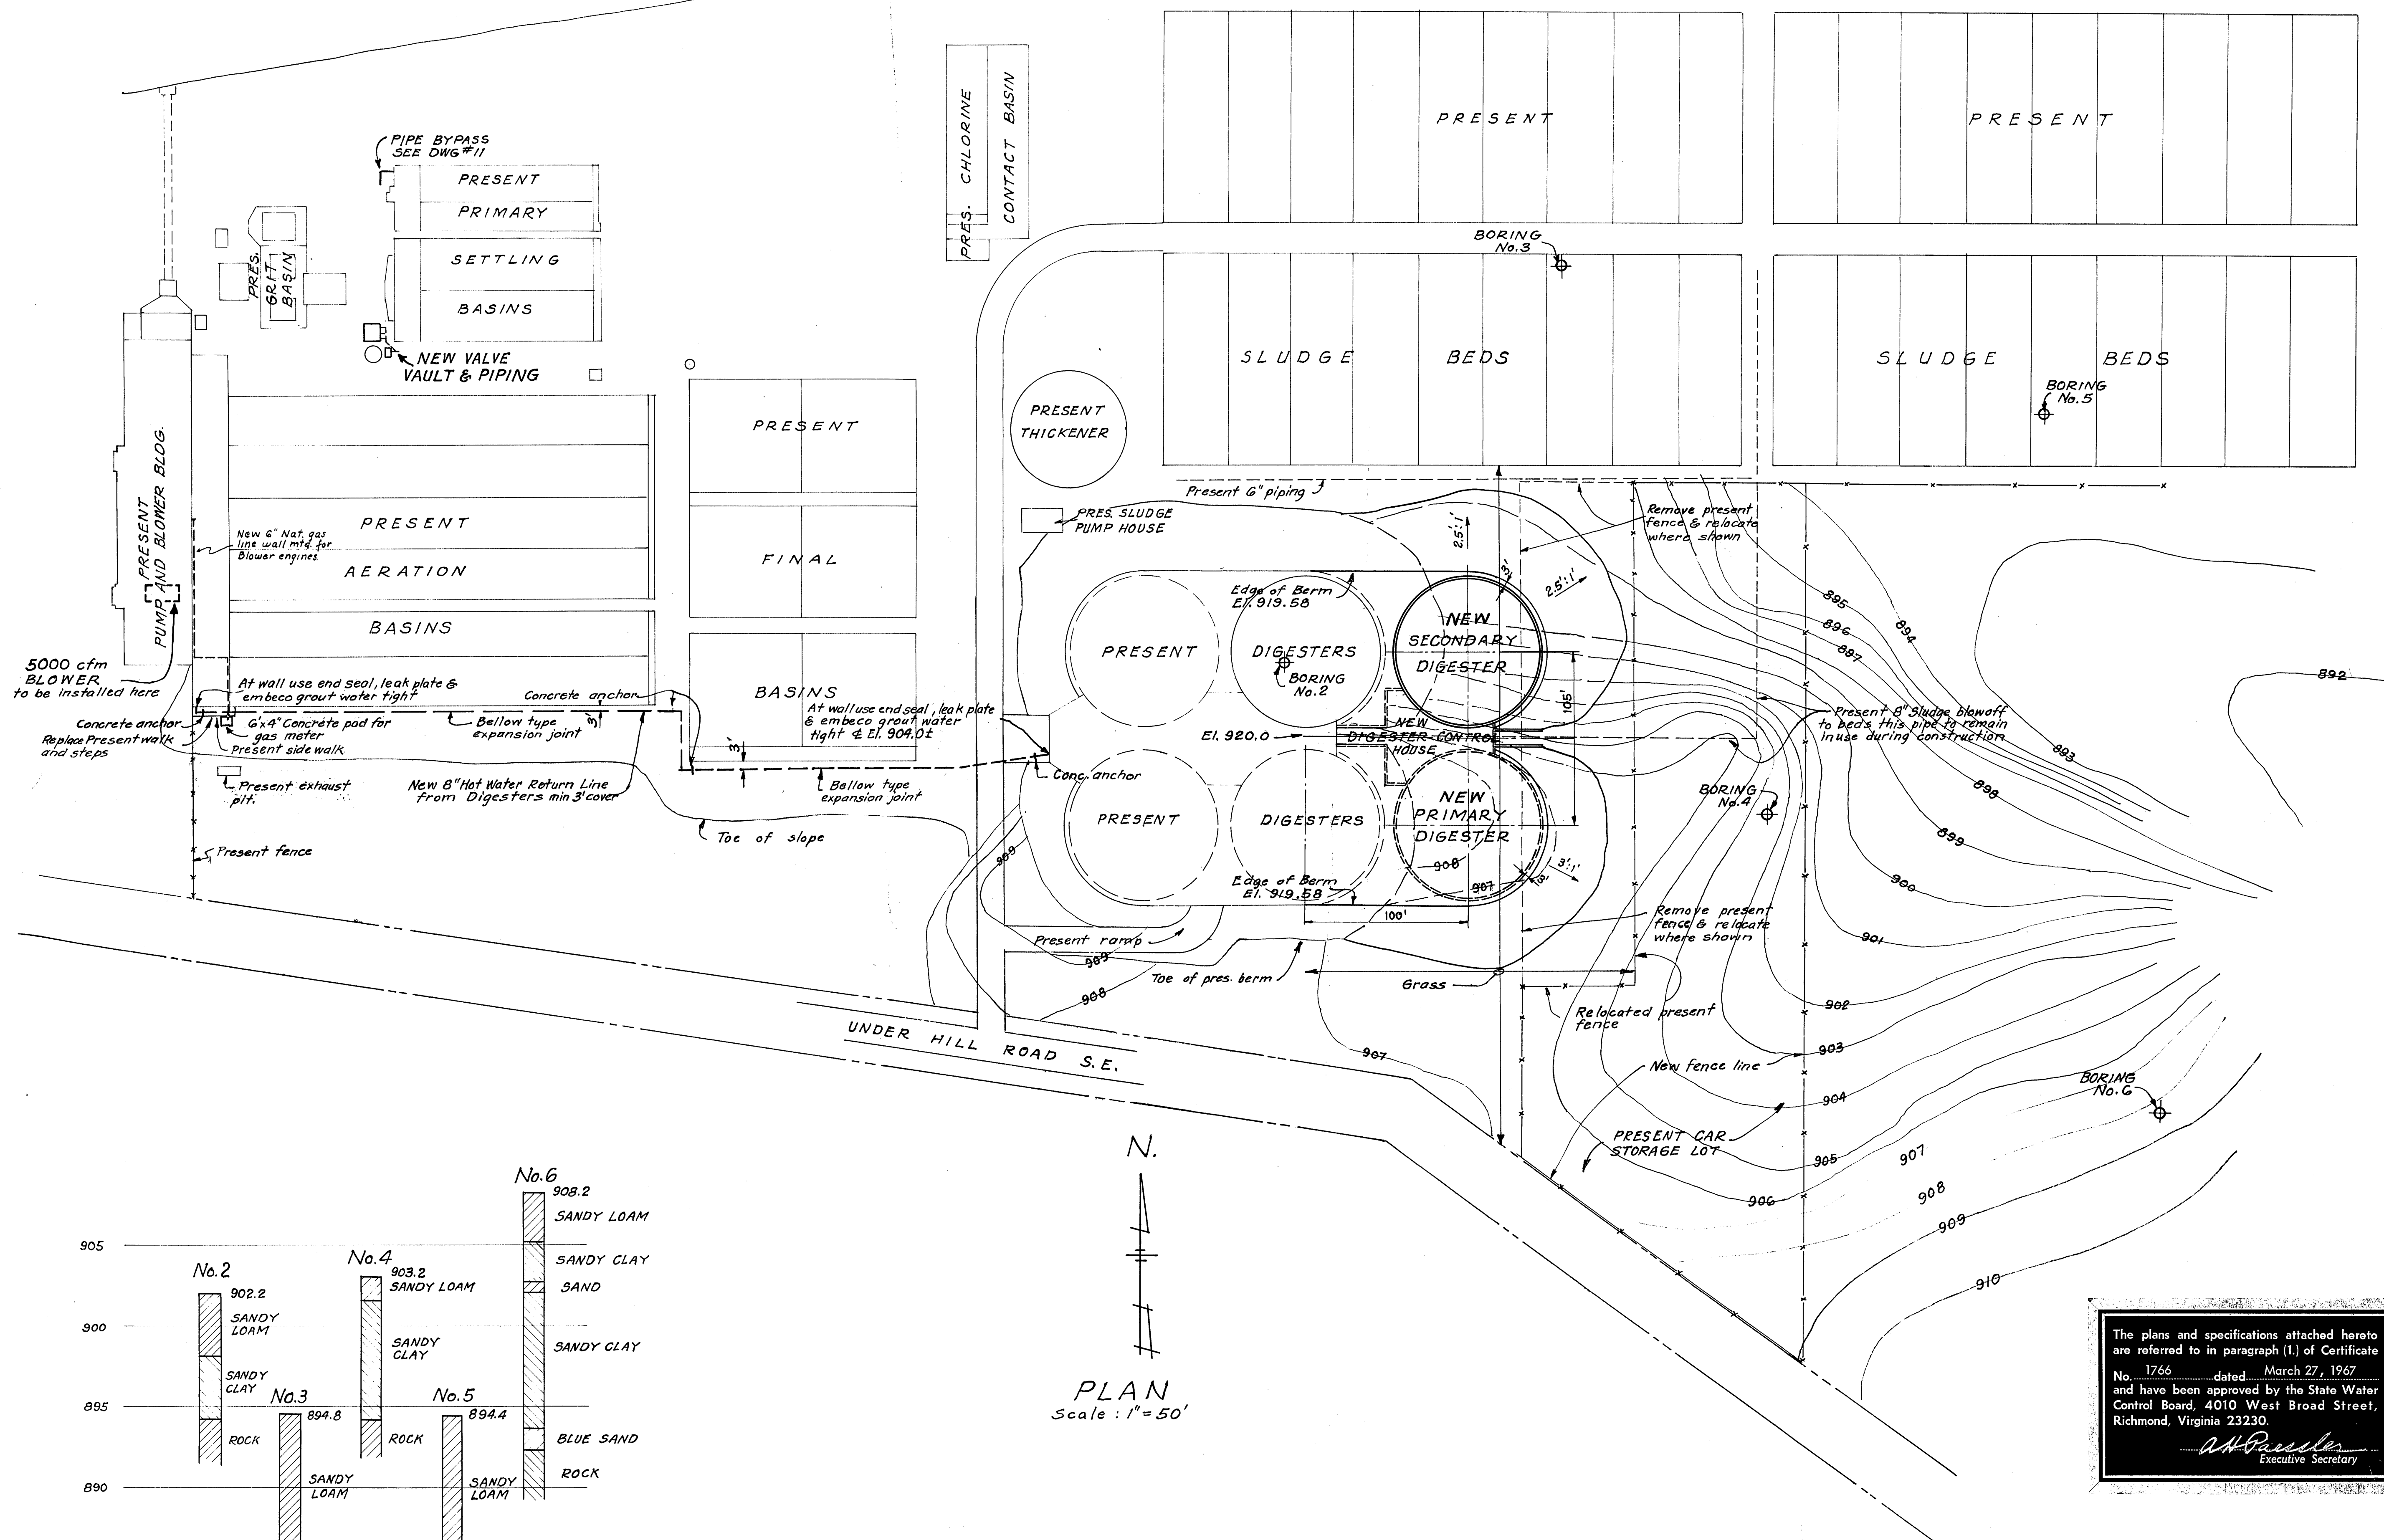

LOG OF TEST BORING

The plans and specifications attached hereto are referred to in paragraph (1.) of Certificate No. 1766 dated March 27, 1967 and have been approved by the State Water Control Board, 4010 West Broad Street, Richmond, Virginia 23230.

ALB
Executive Secretary

ADDITIONS TO SEWAGE TREATMENT PLANT
ROANOKE, VIRGINIA

GENERAL PLAN

ALVORD, BURDICK & HOWSON
ENGINEERS CHICAGO
1966