
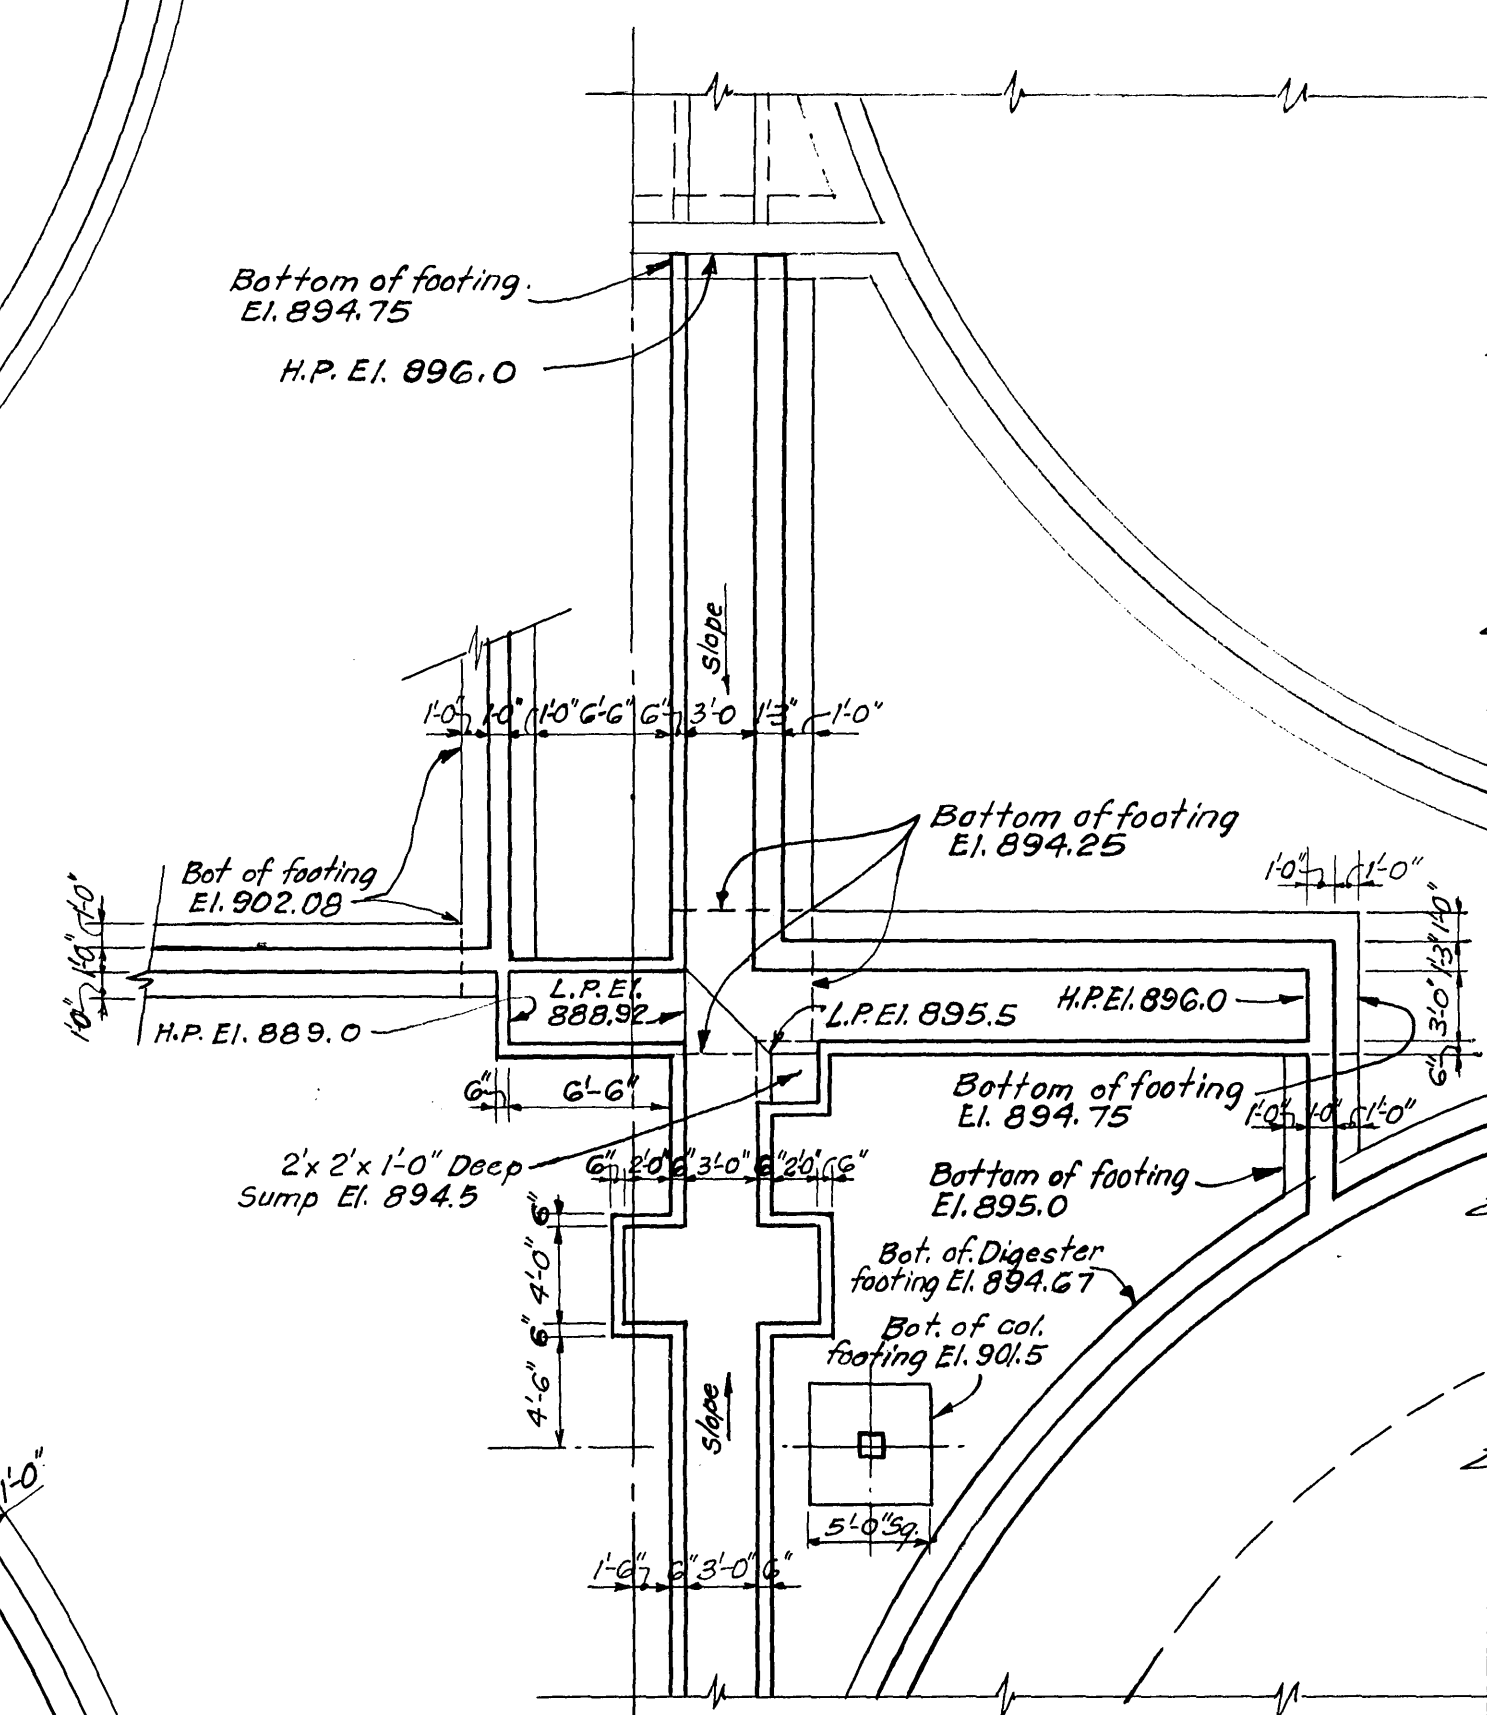


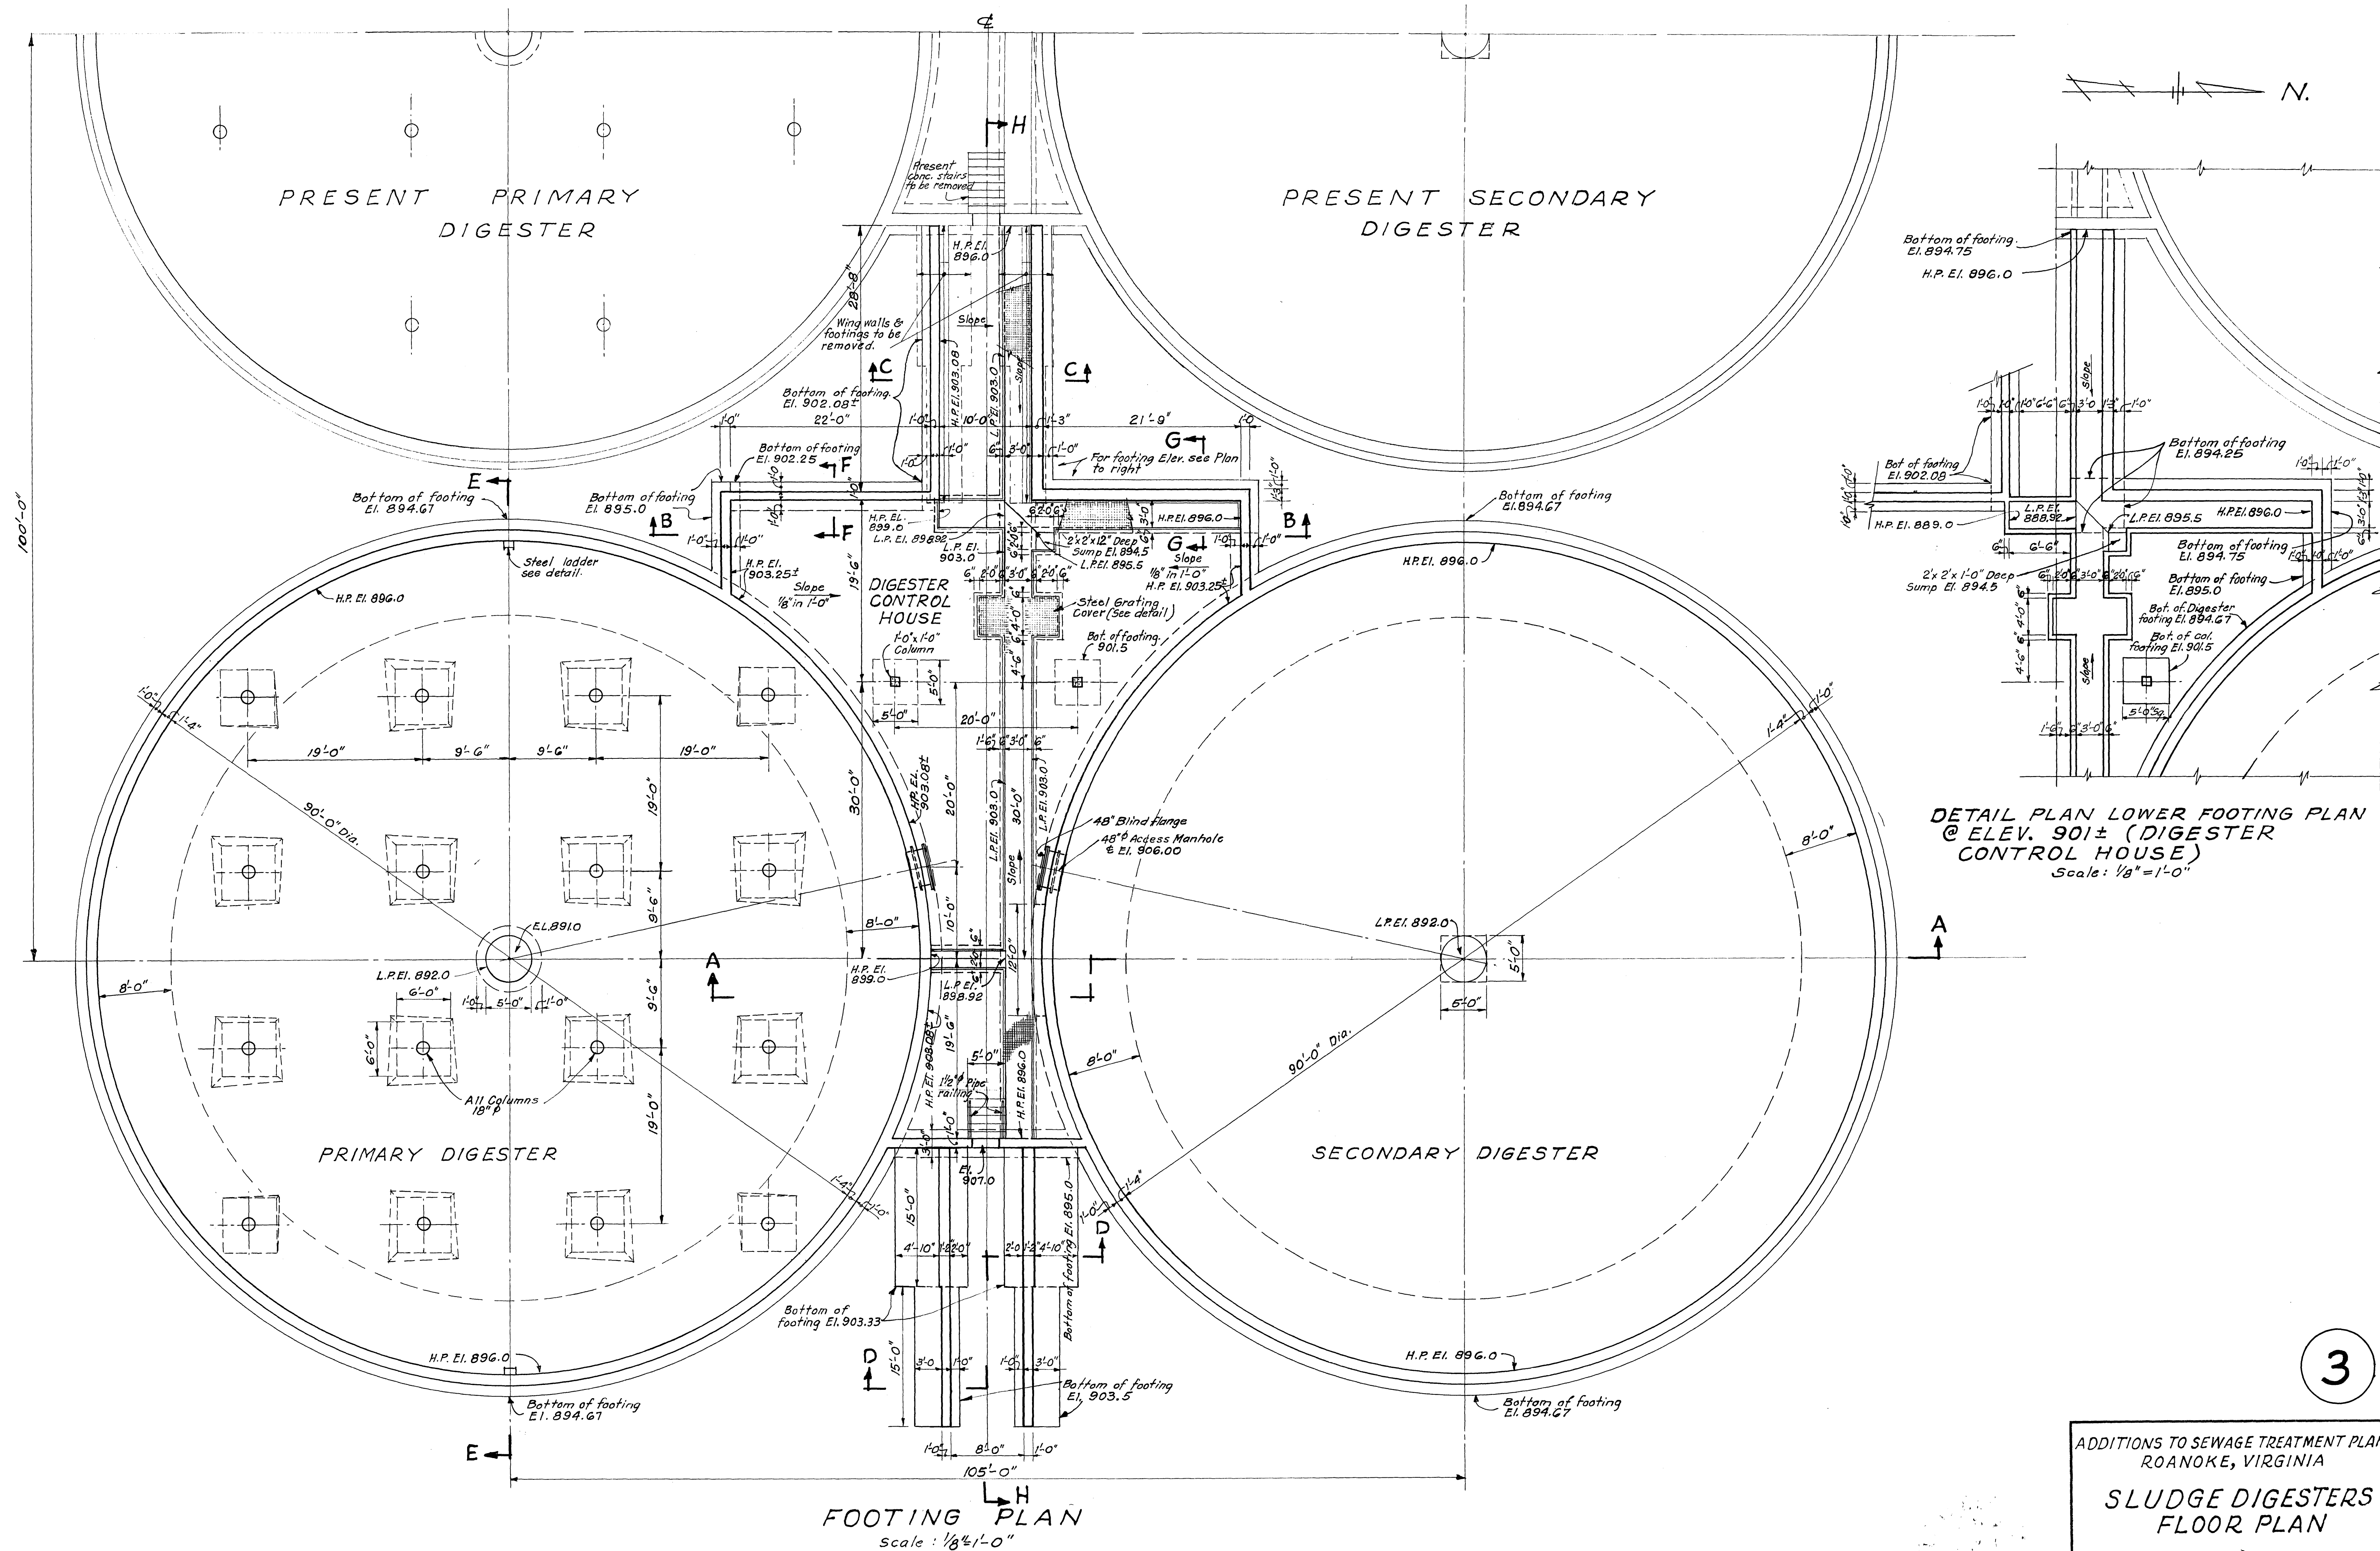

DETAIL PLAN LOWER FOOTING PLAN
@ ELEV. 901± (DIGESTER
CONTROL HOUSE)
Scale: 1/8" = 1'-0"

FOOTING PLAN
Scale: 1/8" = 1'-0"